



# PROJECT NORTH

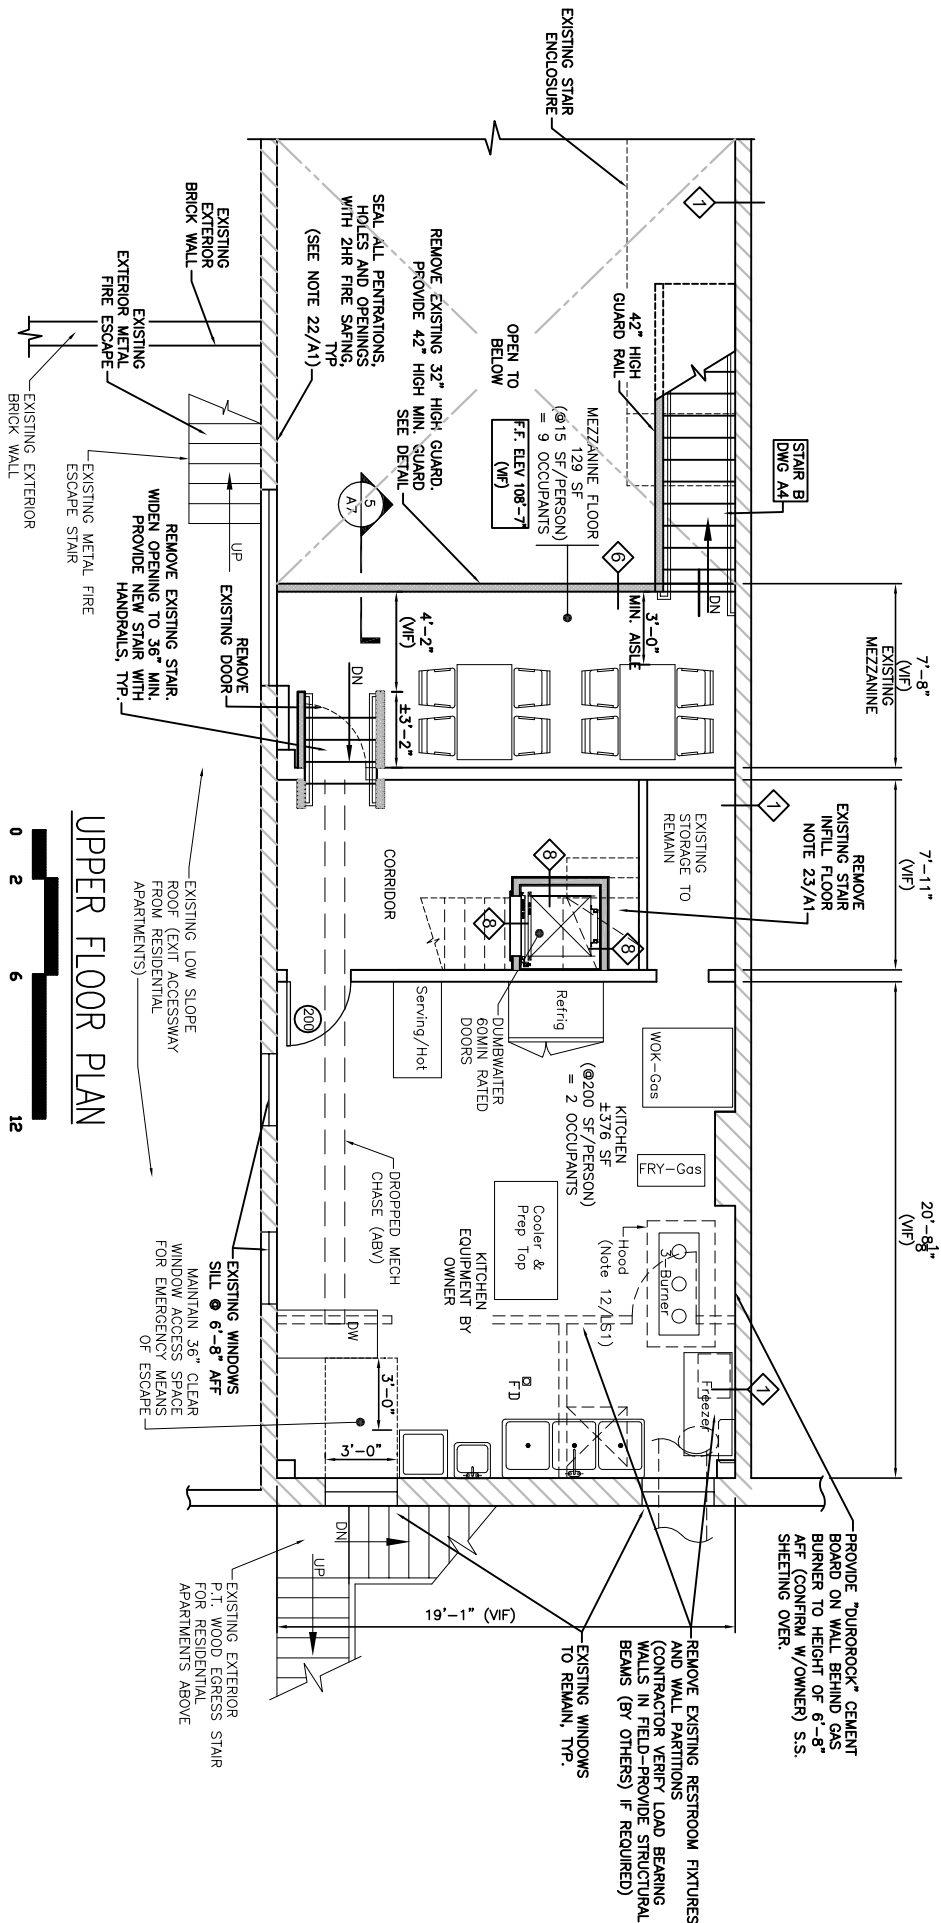

## UPPER FLOOR PLAN

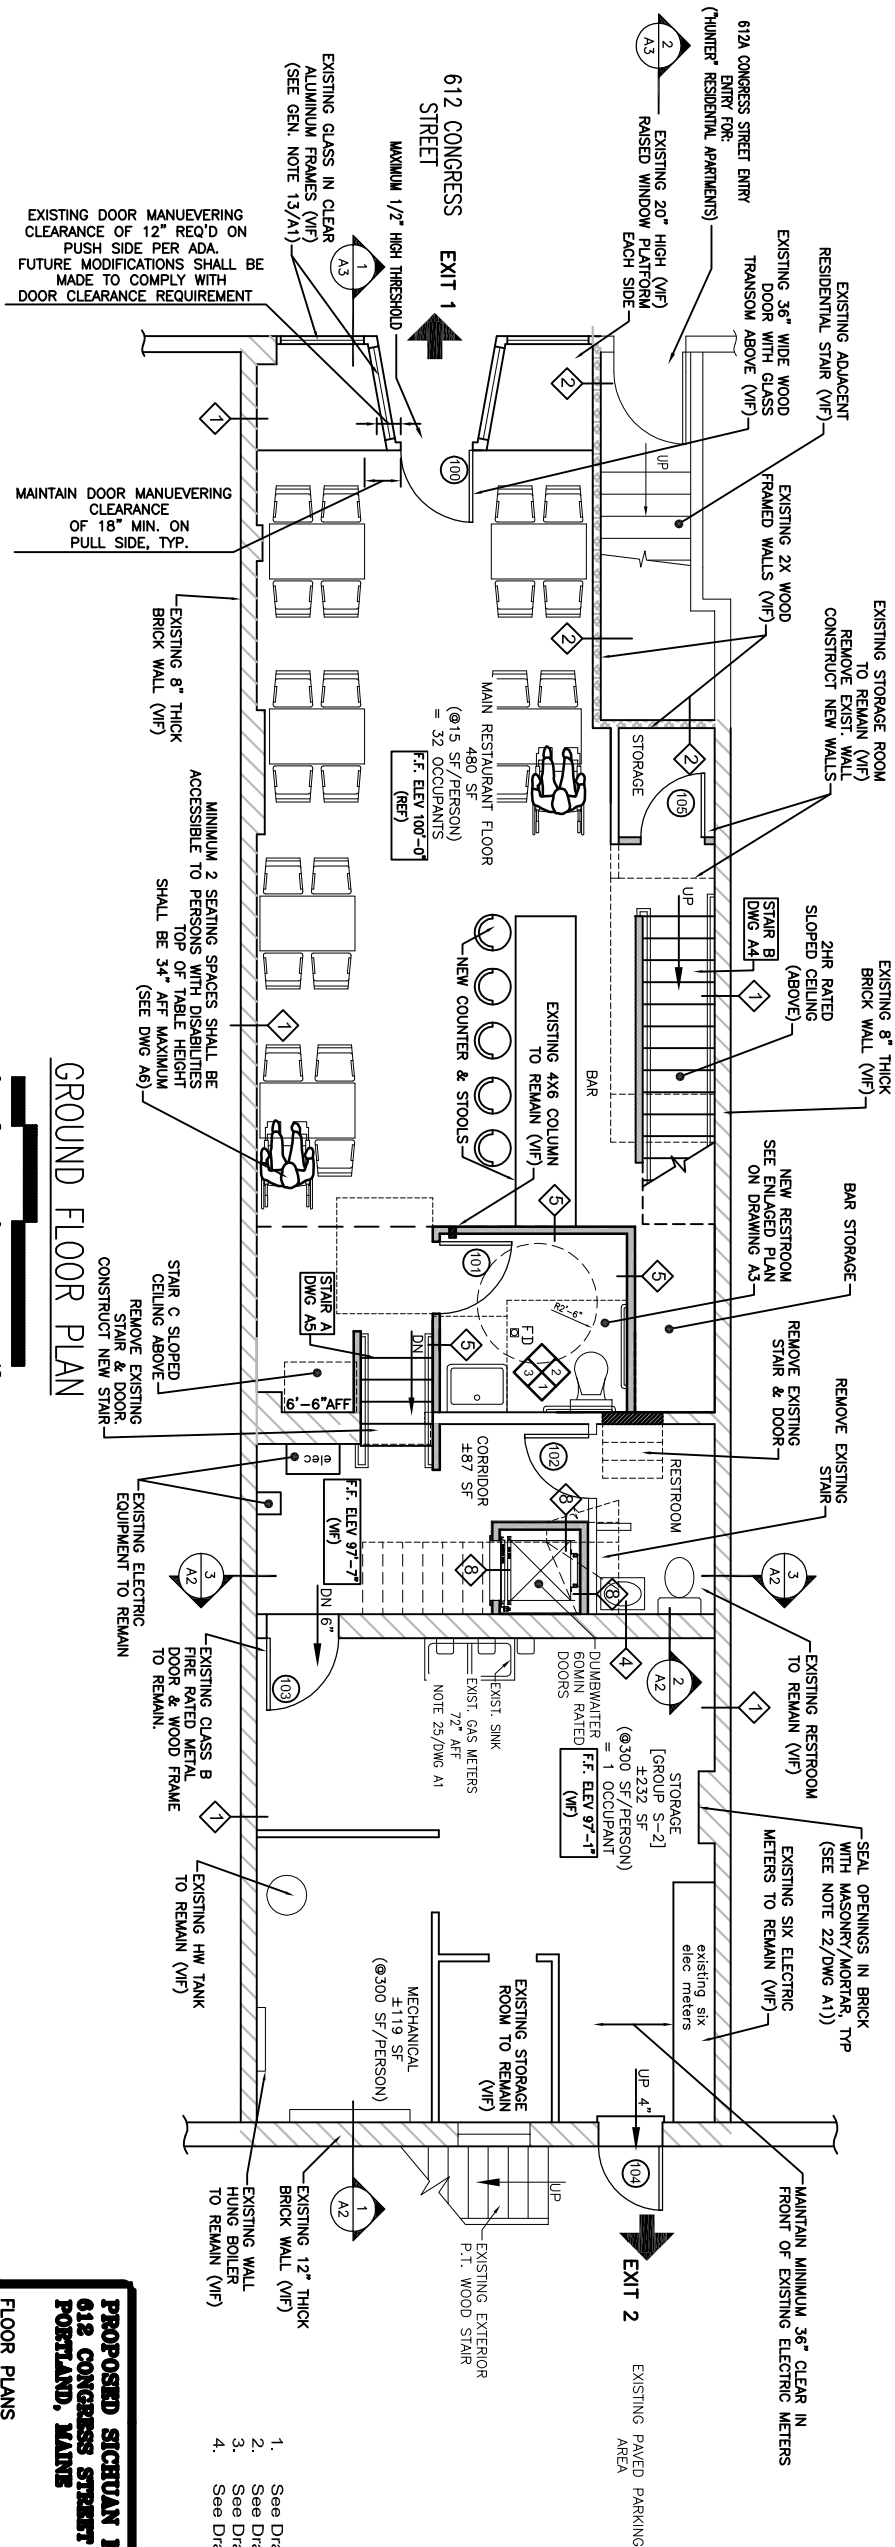


1. See Drawing A1 for General Notes
2. See Drawing A8 for Wall Types
3. See Drawing A9 for Ceiling Types
4. See Drawing A10 for Door Schedule

**JOHN H. LEASURE ARCHITECT, INC.**  
**6 Q STREET**  
**SOUTH PORTLAND, MAINE 04106**

**PROPOSED SICUVA KITCHEN - RESTAURANT**  
**612 CONGRESS STREET**  
**PORTLAND, MAINE**

## FLOOR PLANS

# A2

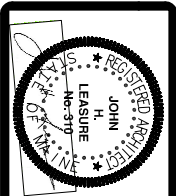[illegible]