


SECTION 1

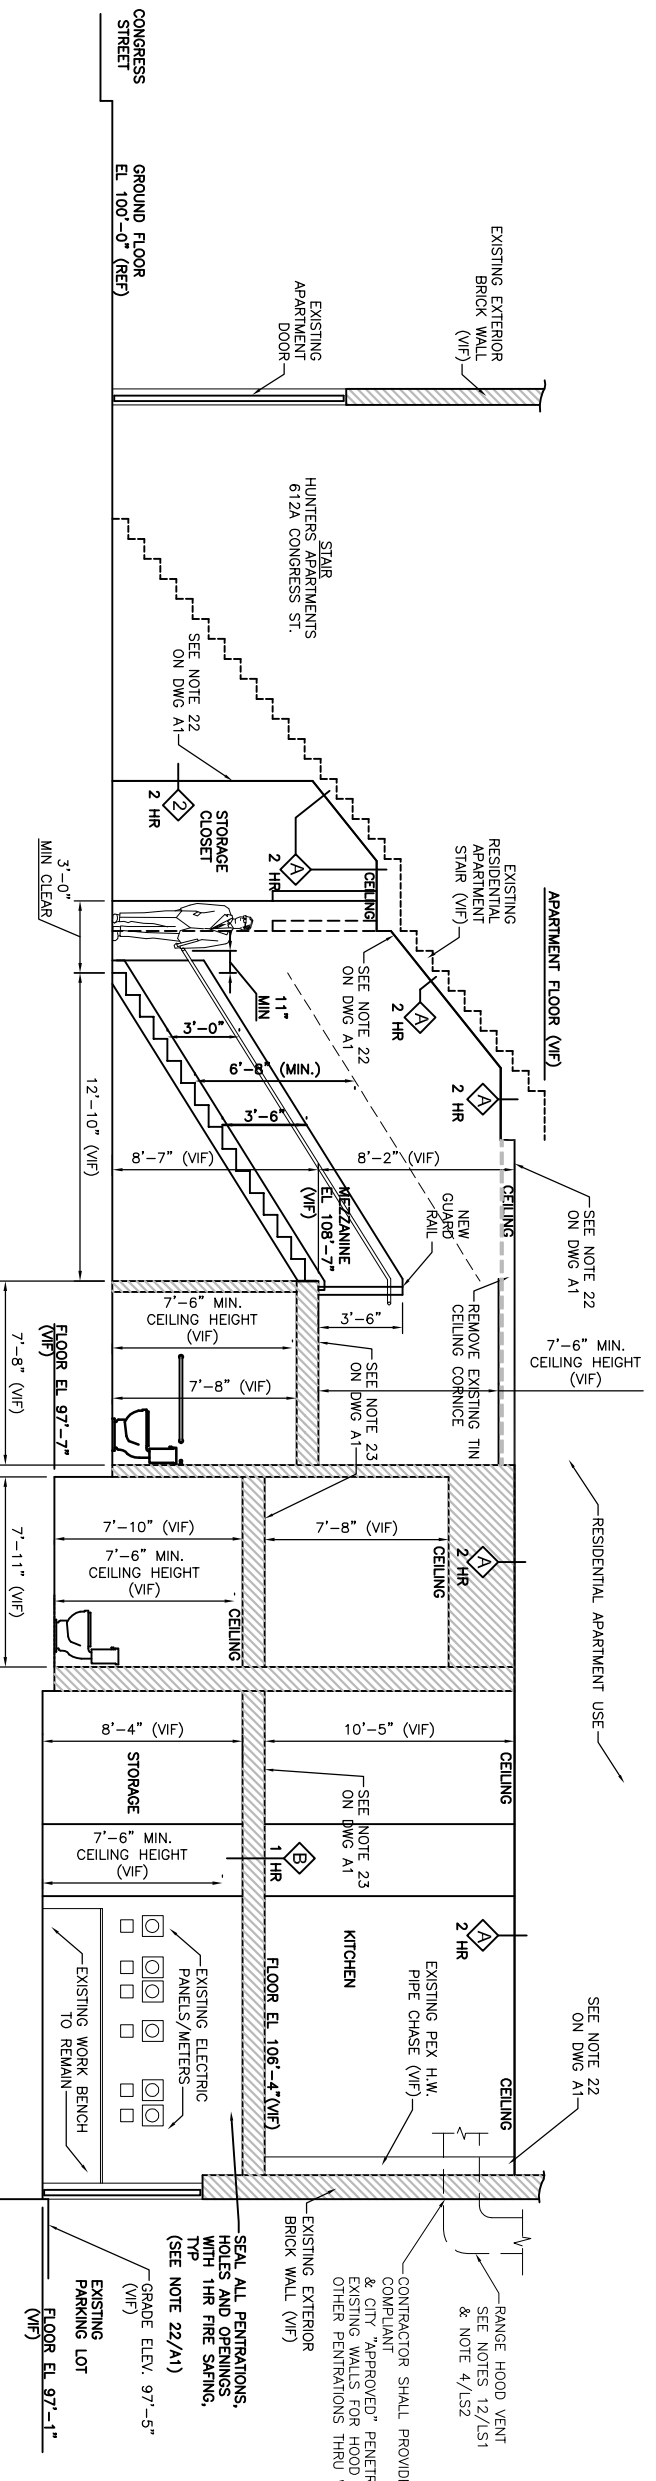

SECTION 2



- NOTES
1. See Drawing A1 for General Notes
  2. See Drawing A8 for Wall Types
  3. See Drawing A9 for Ceiling Types
  4. See Drawing A9 for Door Schedule

**PROPOSED SICHUAN KITCHEN - RESTAURANT**  
**612 CONGRESS STREET**  
**PORTLAND, MAINE**  
 BUILDING SCHEMATIC SECTIONS

JOHN H. LEASURE ARCHITECT, INC.  
 6 Q STREET  
 SOUTH PORTLAND, MAINE 04106

REV.	DATE	STATUS
2	04-16	PERMIT SUBMISSION
2	12-18	PERMIT RESUBMISSION

