


CHILDREN'S MUSEUM & THEATRE OF MAINE

PORTLAND MUSEUM OF ART

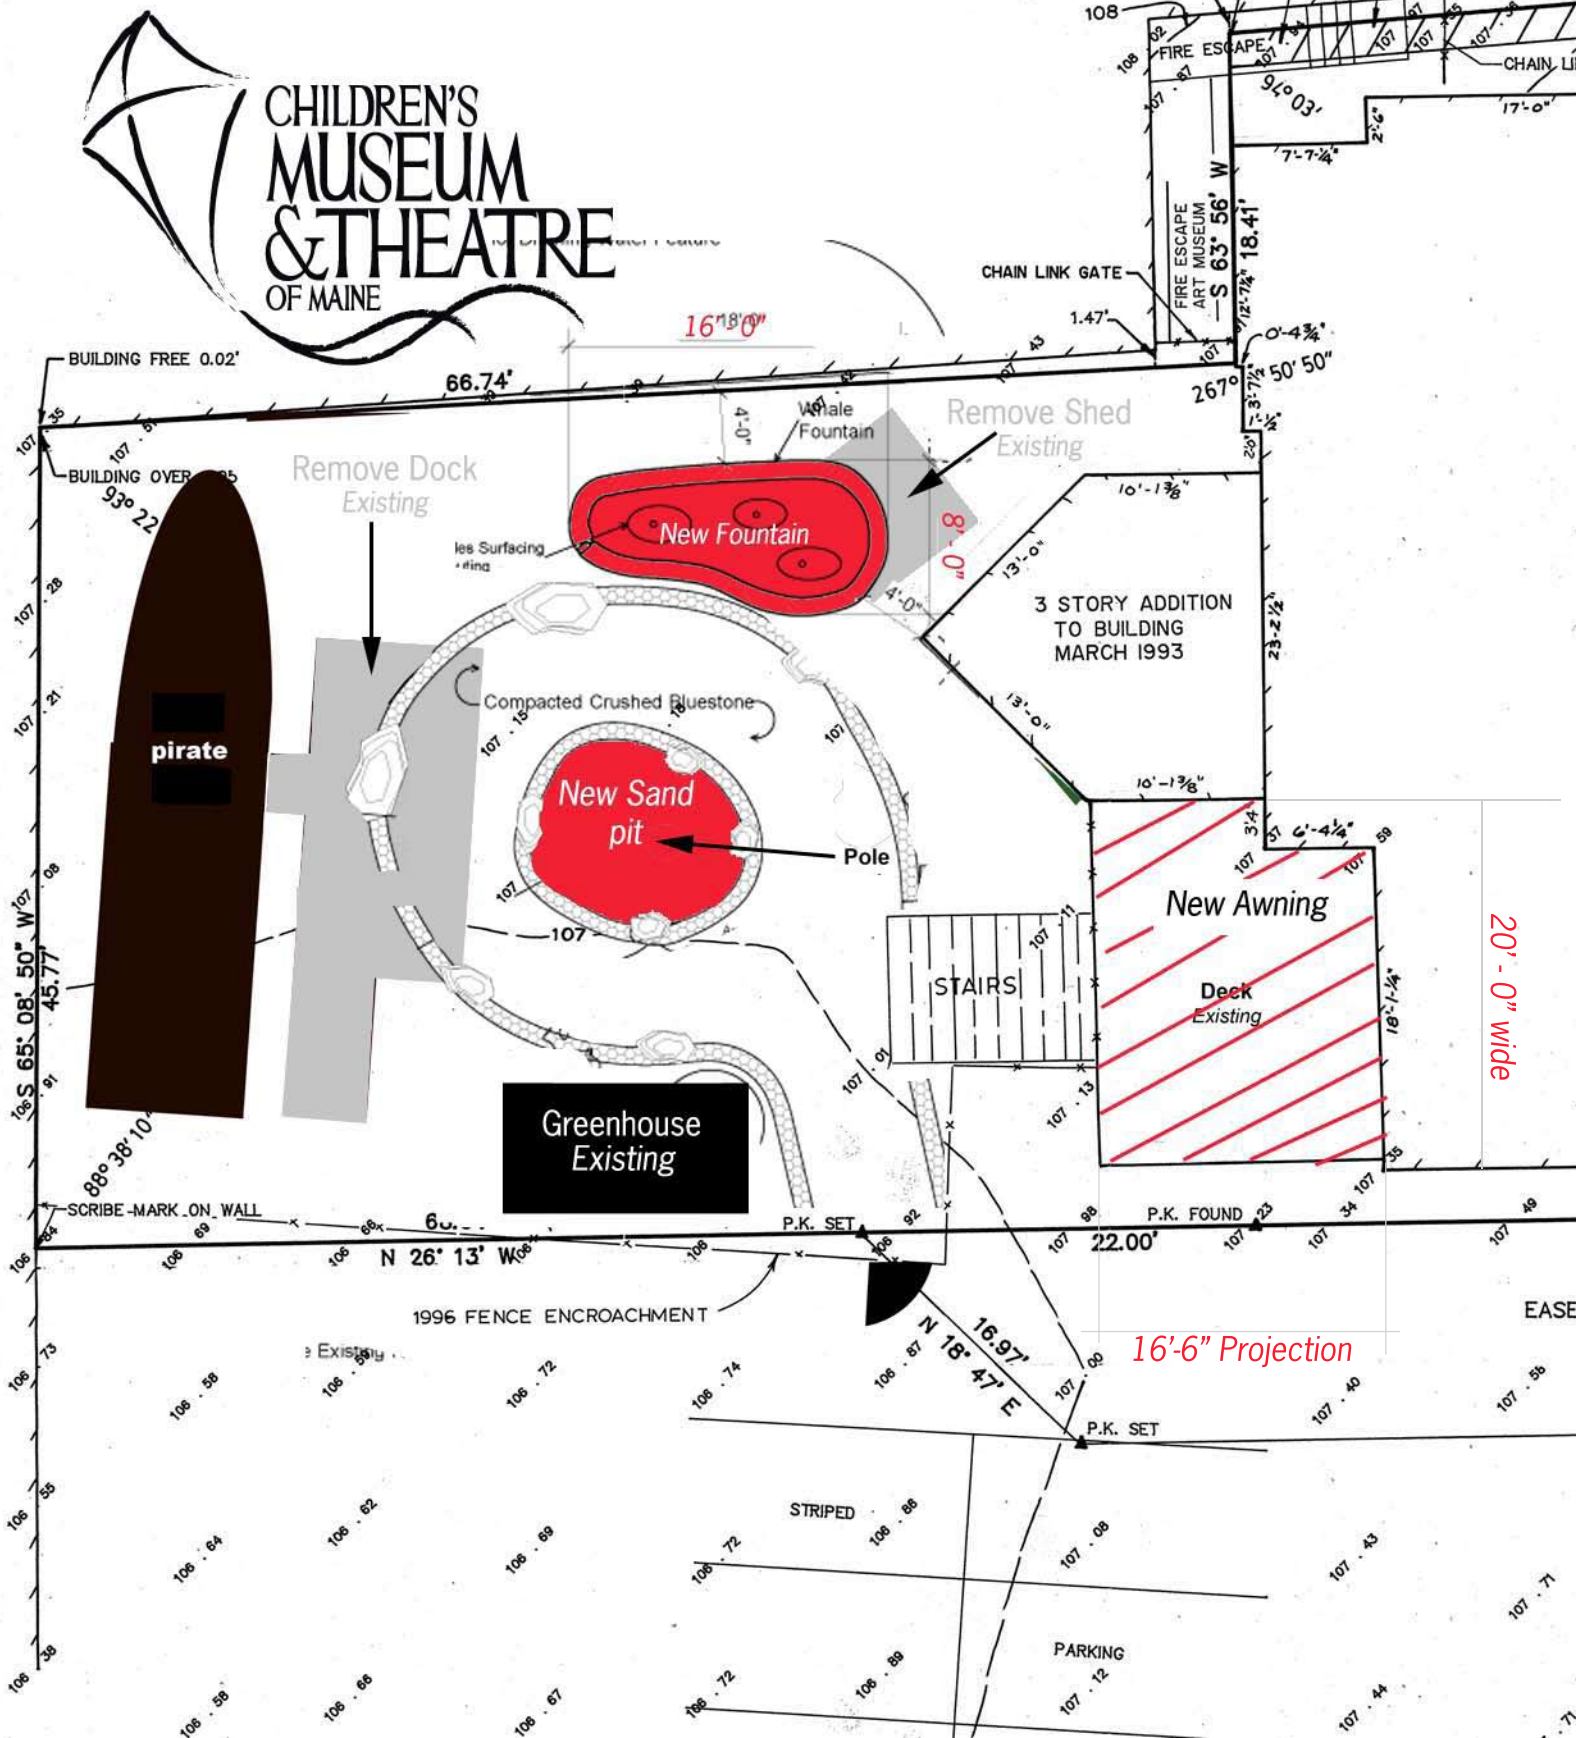

16'-6" Projection

20'-0" wide

CHAIN LINK GATE

FIRE ESCAPE
ART MUSEUM

Remove Shed Existing

Remove Dock Existing

New Fountain

New Sand pit

Greenhouse Existing

3 STORY ADDITION TO BUILDING MARCH 1993

New Awning

Deck Existing

STAIRS

STRIPED

PARKING

BUILDING FREE 0.02'

BUILDING OVER

pirate

SCRIBE-MARK ON WALL

1996 FENCE ENCROACHMENT

P.K. FOUND

P.K. SET

P.K. SET

EASEM