

N:\Volumes\Network\F:\es\CJAB\PROJECTS\1_CURRENT PROJECTS\KEON\KEON 2\1 DESIGN\DRAWINGS\5_CD\ARCH\CAD\Keon_G2 Phase 2 .pIn

Permit Set
May 28, 2015


CALEB JOHNSON
ARCHITECTS + BUILDERS
265 MAIN STREET, SUITE 201 BIDDEFORD, ME 04005
T: 207.283.8777 F: 207.283.8778 CJAB.ME

DRAFTSPERSON:
DGB
DATE OF ISSUE:
7/28/15
PROJECT STATUS:
Schematic design

44 Oak Street
Michael Keon
44 Oak Street Portland ME 04101

A303

Stair Section

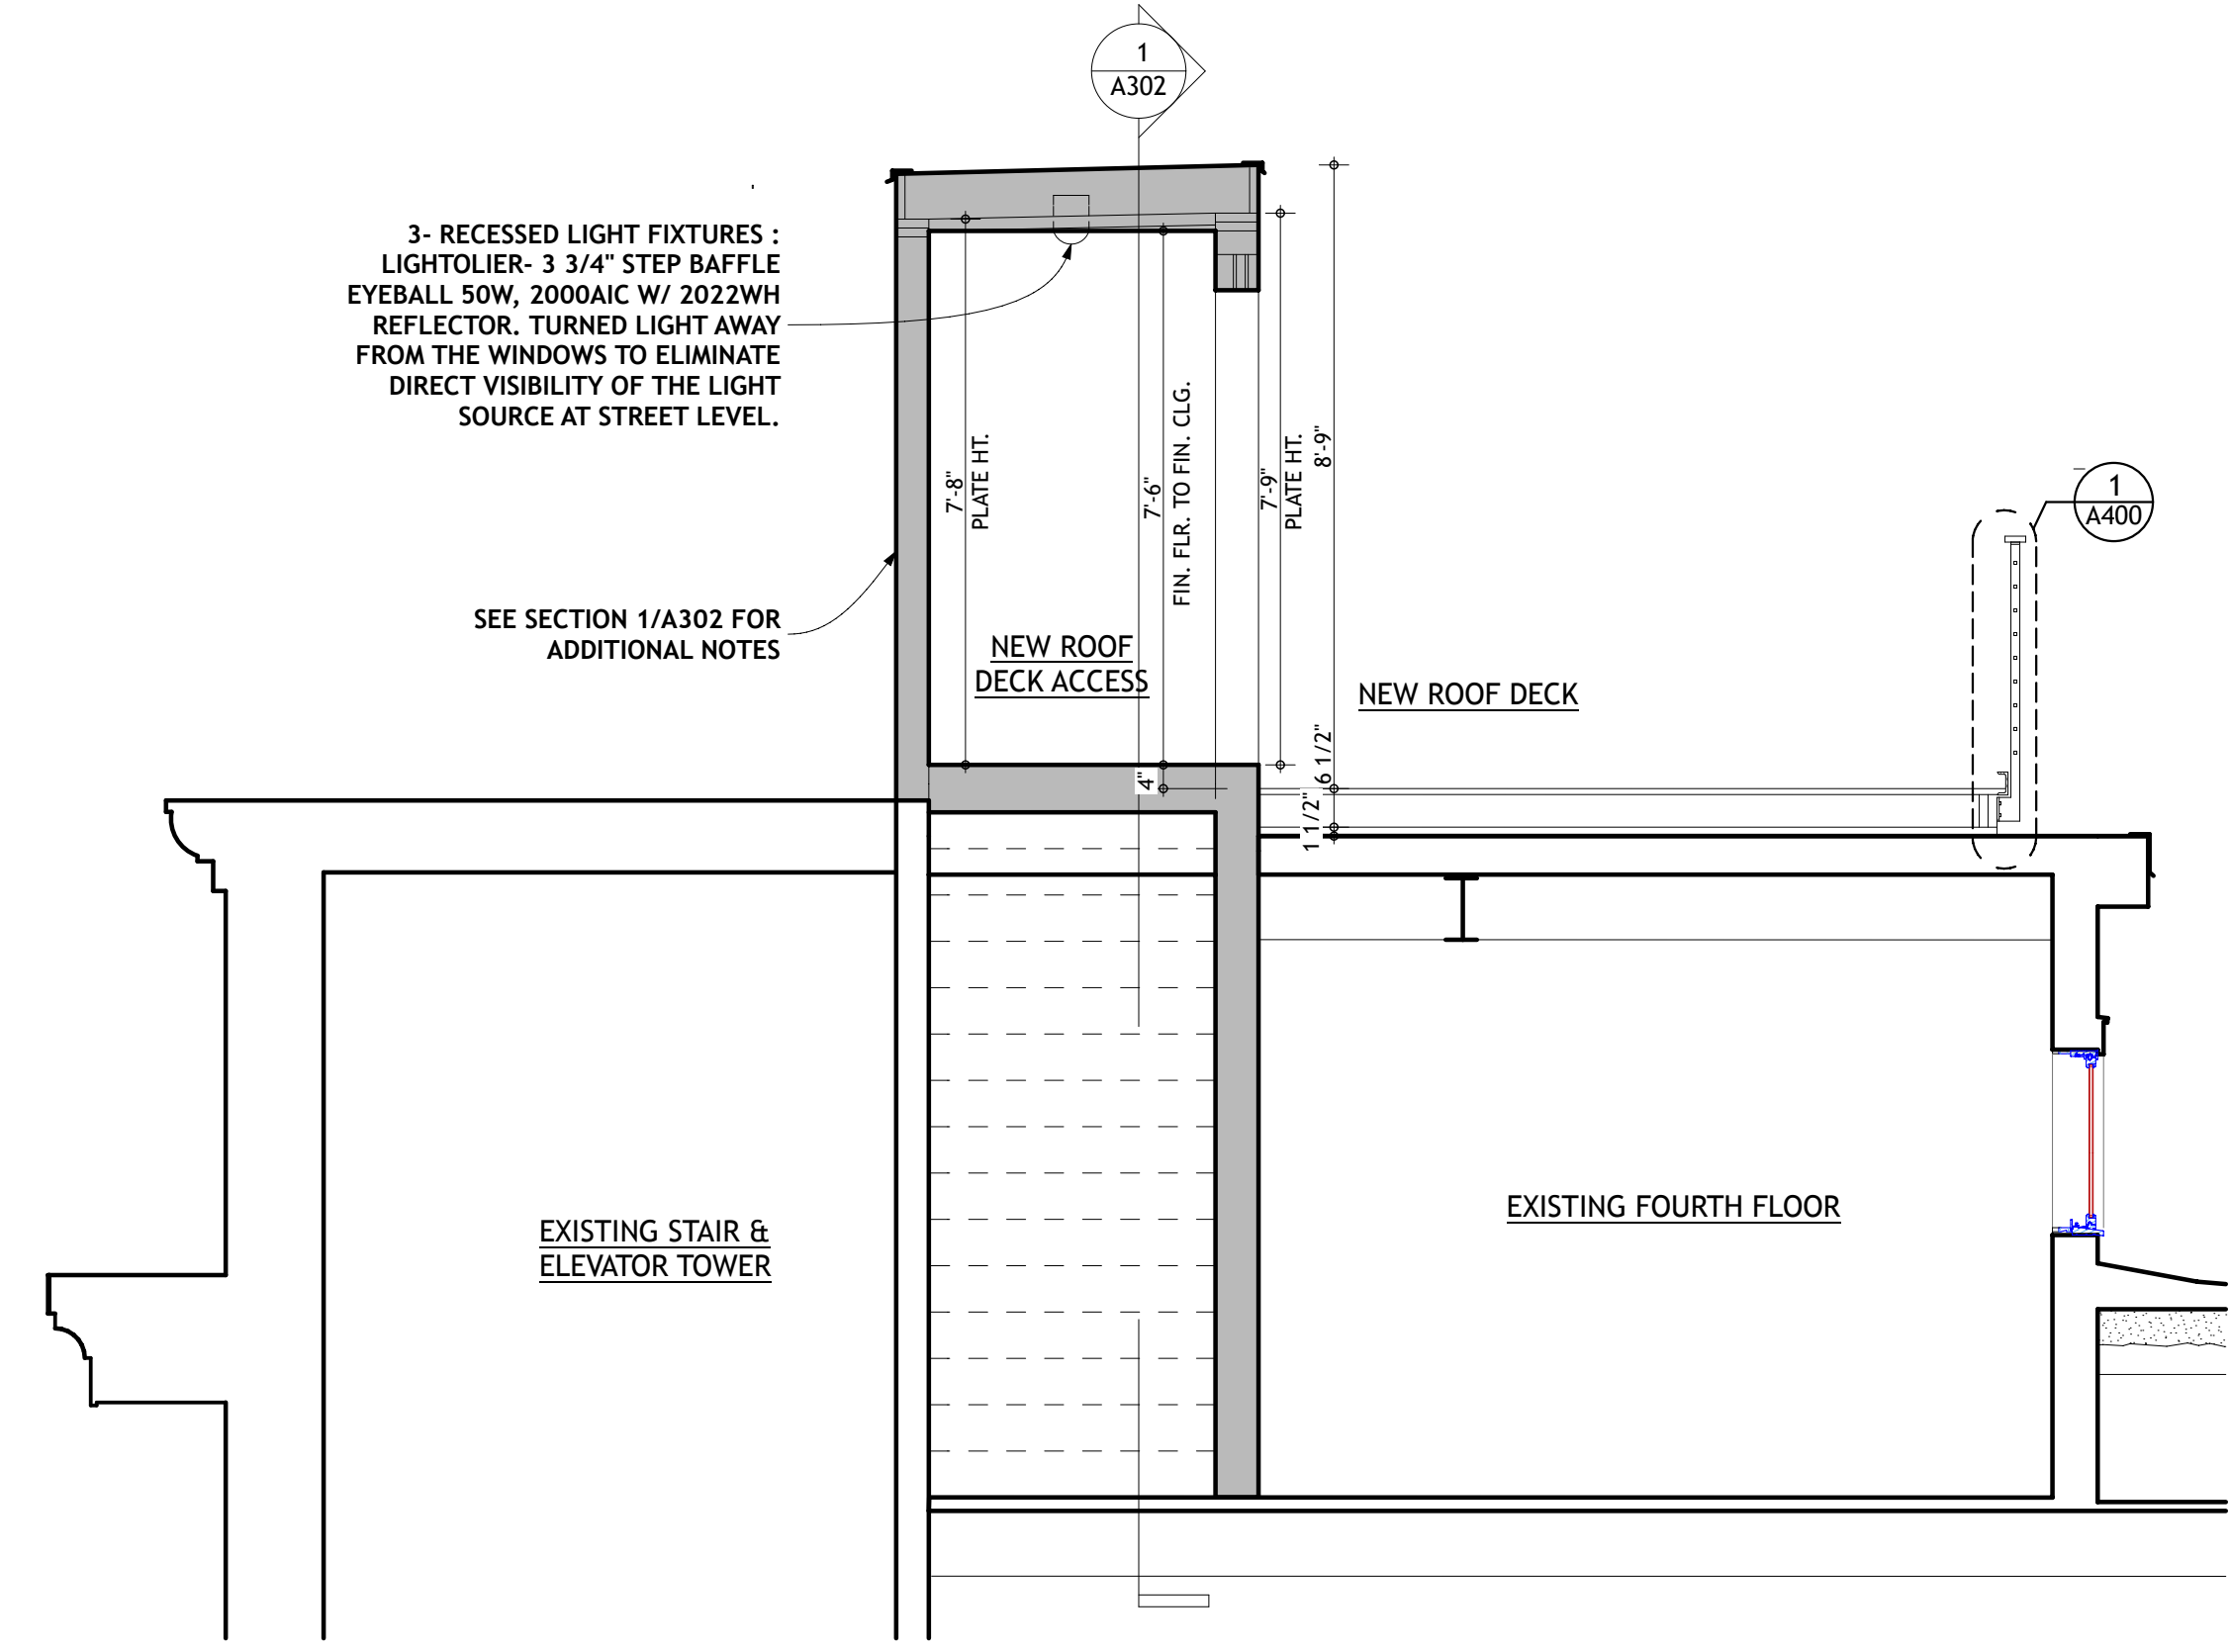

1 Cross Section at Stair to Roof
SCALE: 3/8" = 1'-0"

