



PRELIMINARY
NOT FOR CONSTRUCTION

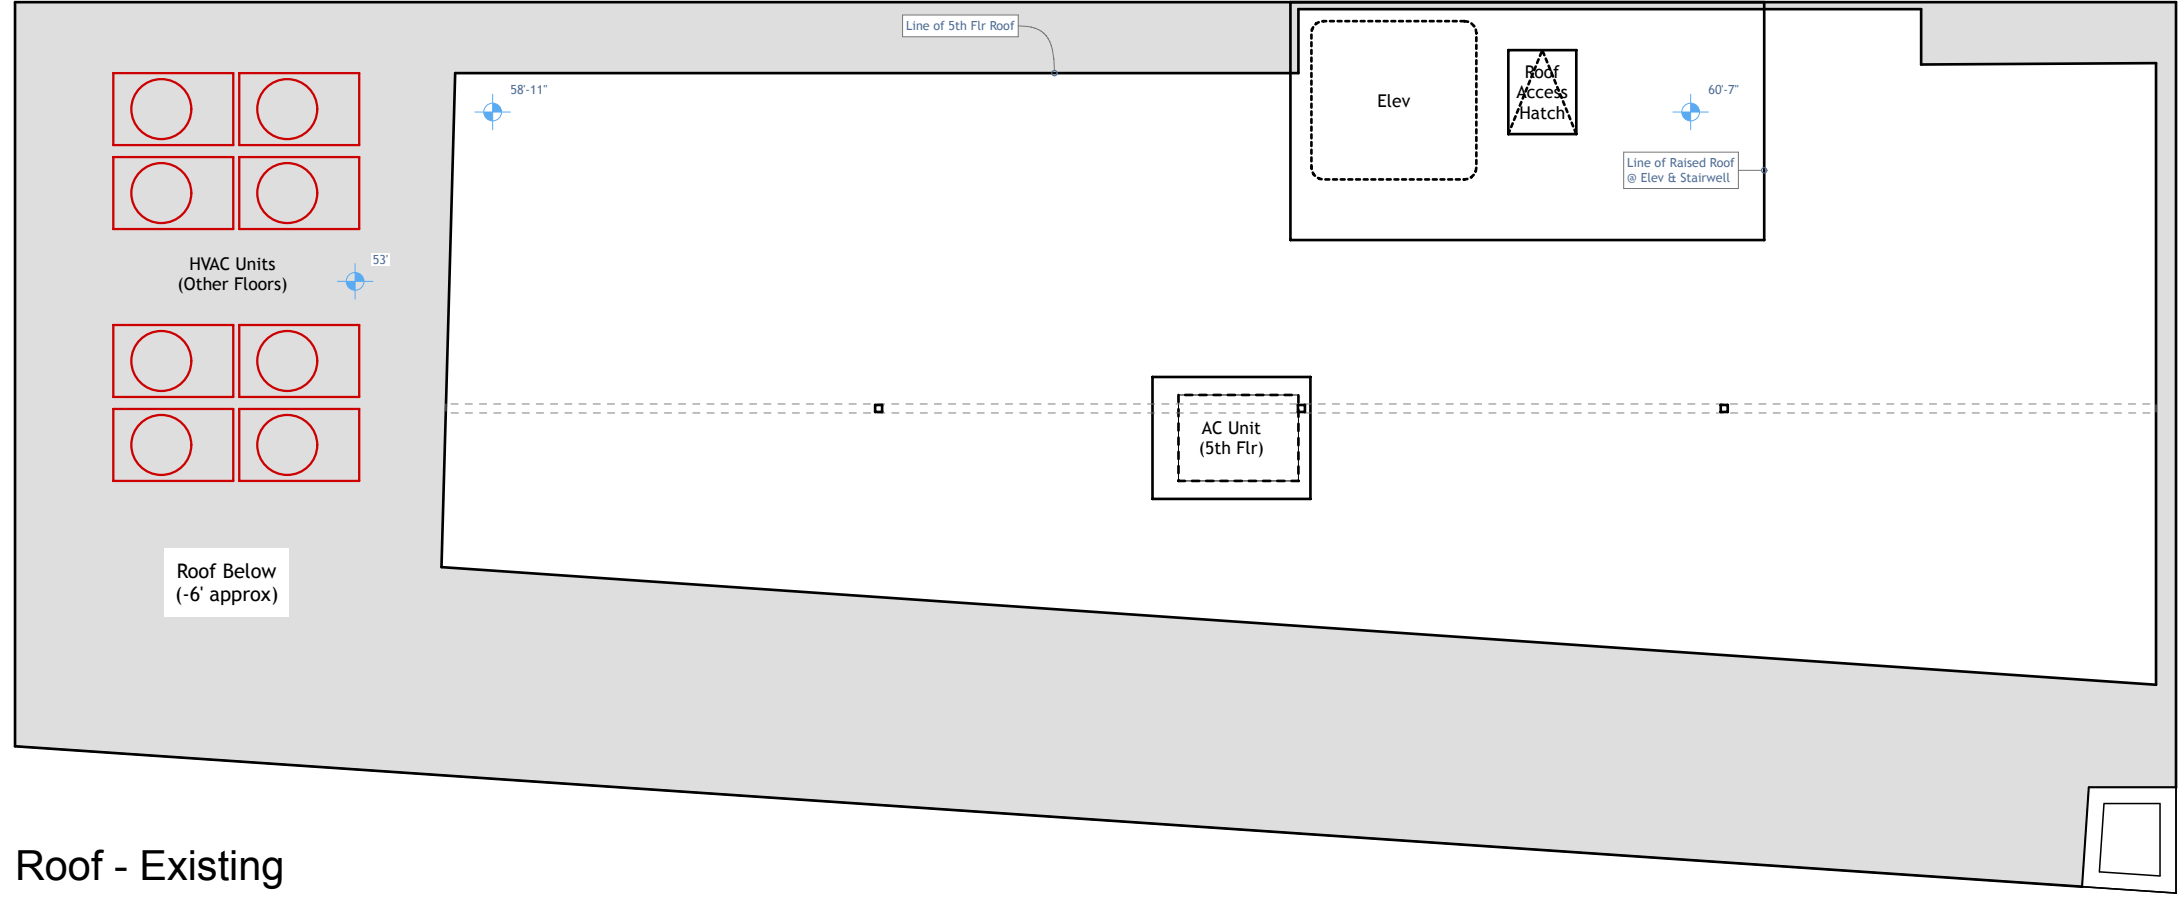

Roof - Existing
SCALE: 1/8" = 1'-0"

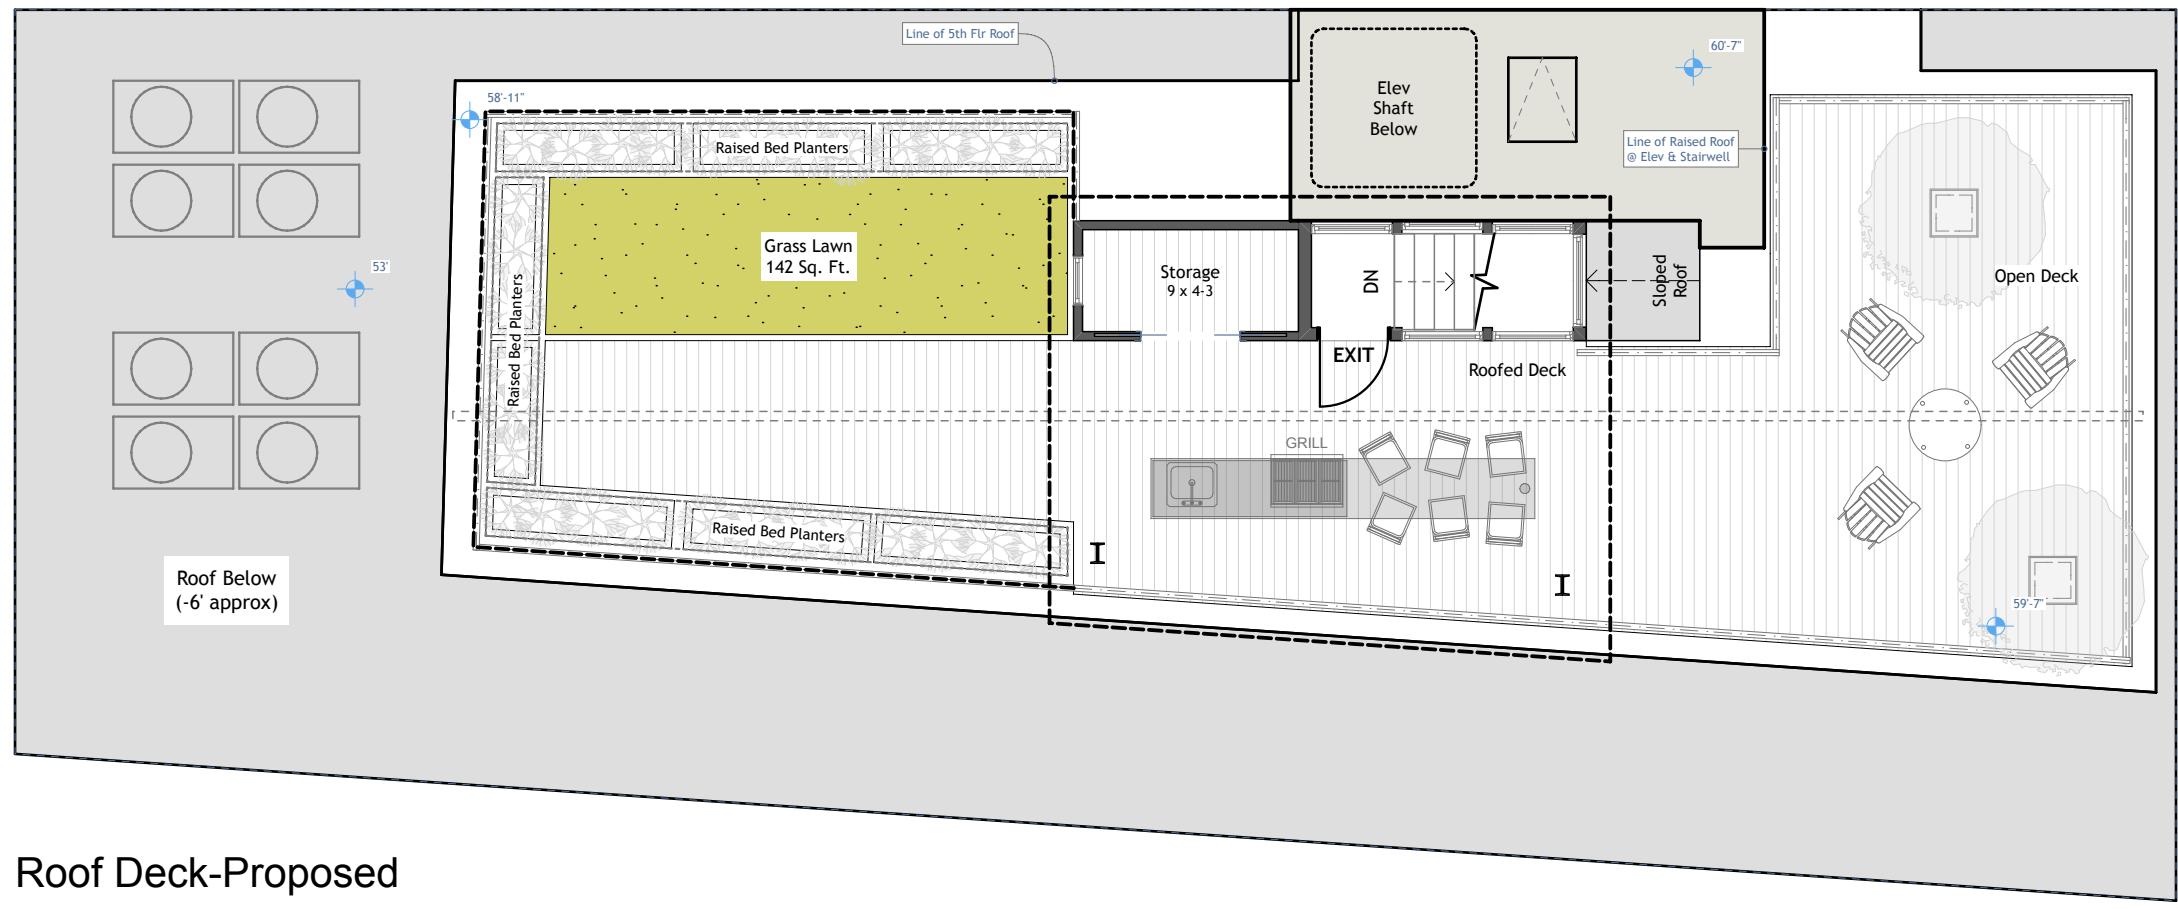

Roof Deck-Proposed
SCALE: 1/8" = 1'-0"

/Users/DGBtrans/Google Drive/Jobs/150406_CJA_Keon/CAD/ArchiCad/Keon_C.pln