
PORTLAND MUSEUM OF ART ART STUDY ROOM RENOVATIONS

SEVEN CONGRESS SQUARE, PORTLAND, ME 04101 NOVEMBER 14, 2014 - ISSUED FOR PRICING

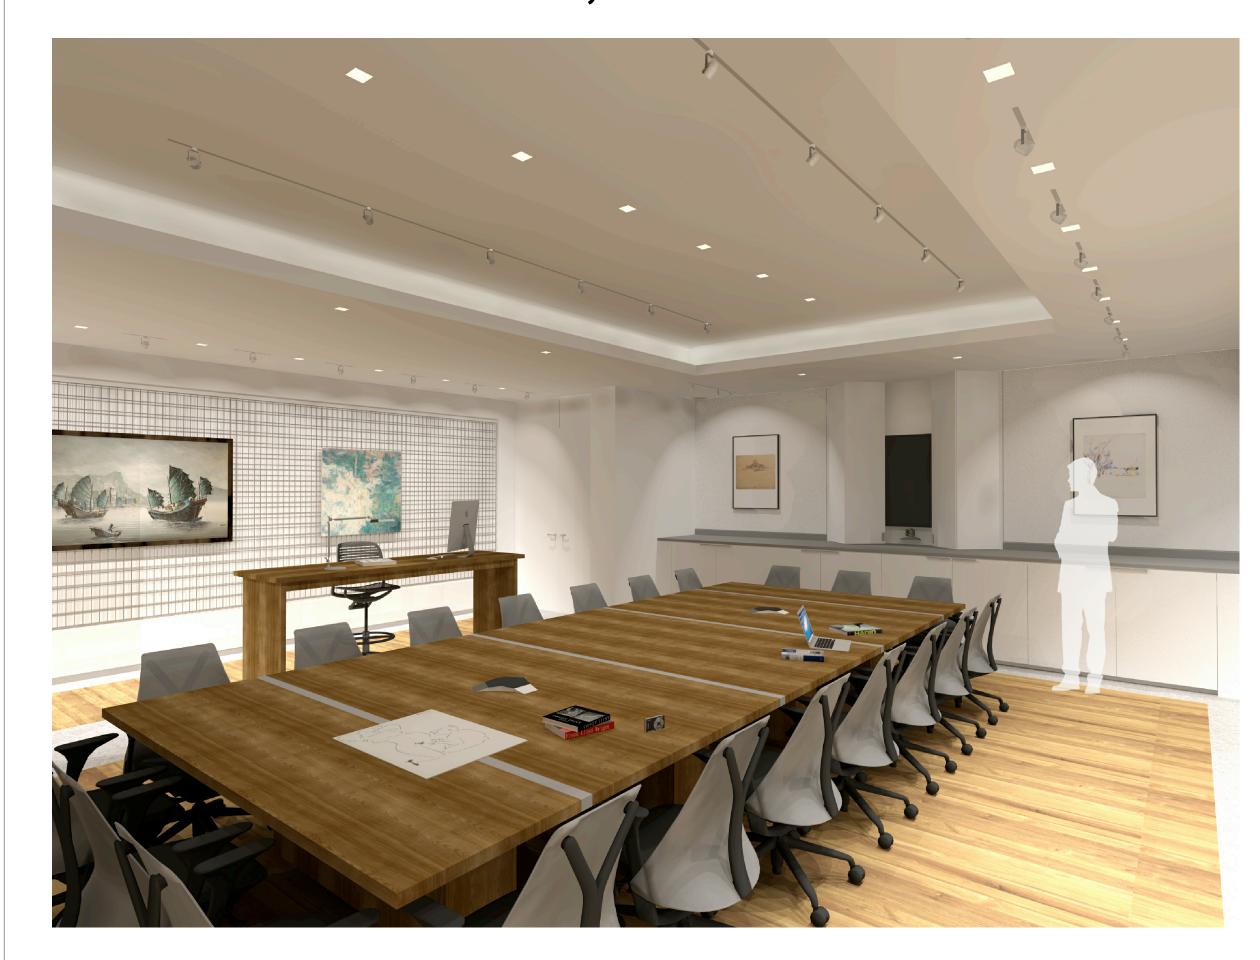

PROJECT TEAM:

OWNER:
PORTLAND MUSEUM OF ART
CONTACT: MARK BESSIRE

SEVEN CONGRESS SQUARE
PORTLAND, ME 04101
PHONE: 207.775.6148 x3232
FAX: 207.775.6149
E-MAIL: officeofthedirector
@portlandmuseum.org

GENERAL CONTRACTOR: WRIGHT-RYAN CONSTRUCTION CONTACT: ROB BARRETT

10 DANFORTH ST.
PORTLAND, ME 04101
PHONE: 207.773.3625
FAX: --

E-MAIL: rbarrett@wright-ryan.com

ARCHITECT:

SCOTT SIMONS ARCHITECTS

CONTACT: MATT AHLBERG

75 YORK STREET

PORTLAND, ME 04101

PHONE: 207.772.4656 x 105

FAX: 207.828.4656

E-MAIL: matt@simonsarchitects.con

LIGHTING CONSULTANT:

GREG DAY LIGHTING
CONTACT: GREG DAY
100 FRONT ST. 3RD FLOOR
BATH, ME 04530
PHONE: 207.671.5551

FAX: -- gradovlight@gmail.e


DRAWING LIST

G001 COVER SHEET

GENERAL

A101 KEY, DEMOLITION PLAN + CONSTRUCTION PLANS
AND DETAILS
A102 REFLECTED CEILING PLAN + DETAILS

A301 ELEVATIONS + DETAILS A302 ELEVATIONS + DETAILS

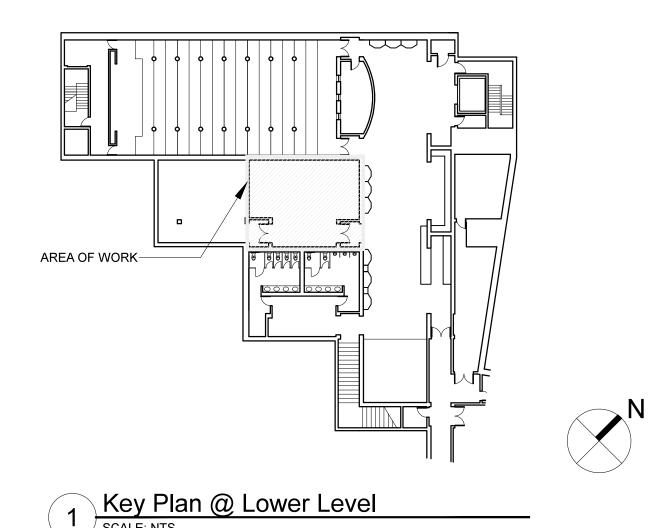





scott simons architects

Scott Simons Architects

www.simonsarchitects.com

75 York Street, Portland, Maine 04101

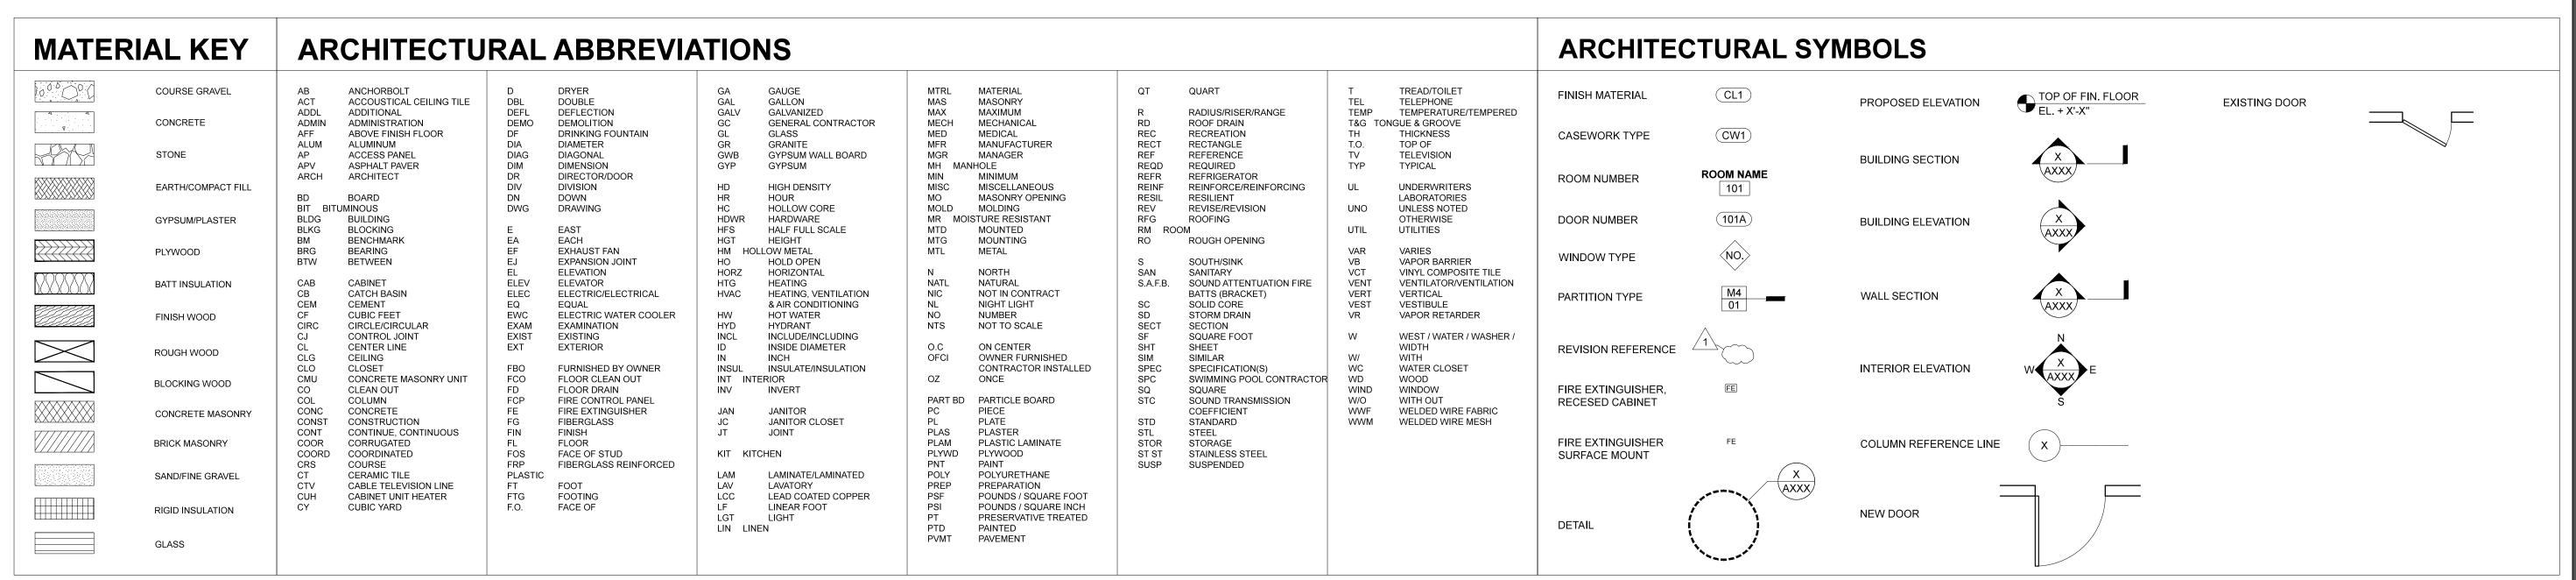

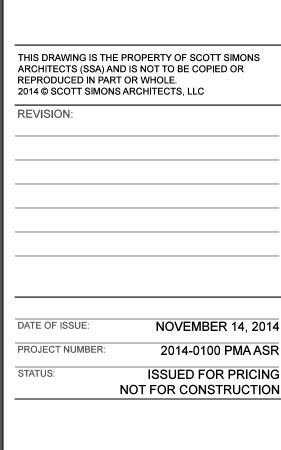

G001

COVER SHEET