


EXISTING FENCE
TO BE CONVERTED
TO 2-6' WIDE
GATES.

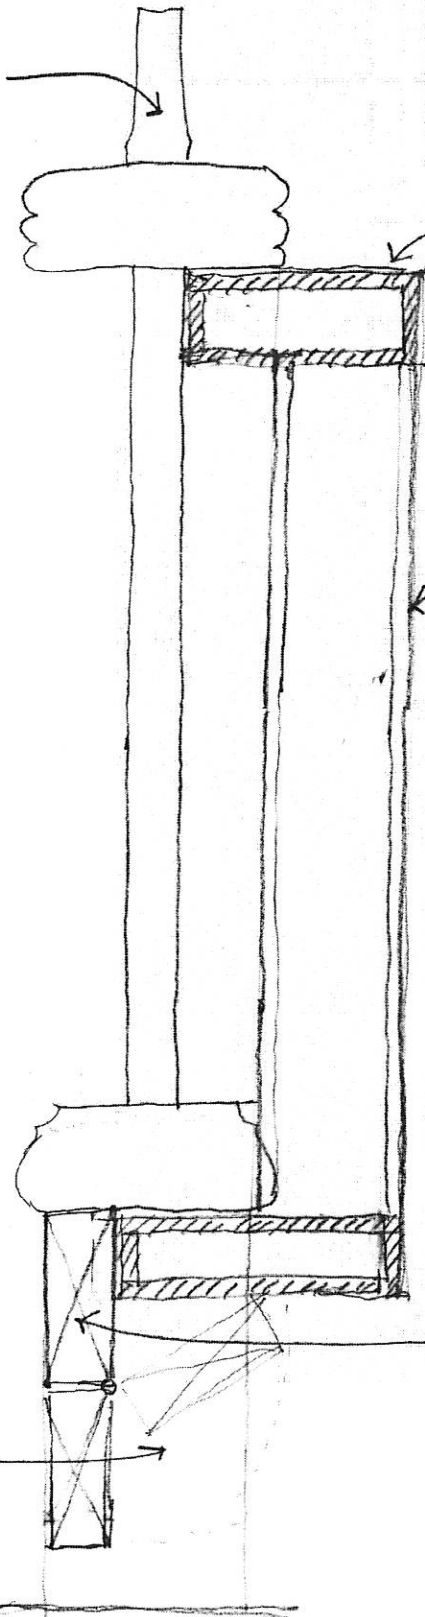

HORIZONTAL TUBULAR
STEEL RAILS TO
SUPPORT EXIST. FENCE -
UNDER TOP & BOTTOM
RAIL

VERTICAL TUBULAR
STEEL GATE FRAME -
WELD TO HORIZONTAL
RAIL & PAINT TO
MATCH FENCE

ATTACH STEEL GATE
FRAME TO EXISTING
WOODEN FENCE

WOODEN FACE - PAINT
TO MATCH GRANITE COLOR

HINGE BOTTOM TO
ALLOW GATE TO
OPEN UPHILL

GRANITE
BASE
BEYOND

± 3" = 1'-0" (NTS)

FMA
DETAIL SECTION:
FENCE WITH GATE
FRAME

12-13-14
M&S, LA, Inc.