



N1	GUARDRAIL GR6 TYPICAL SECTION	N5	-
3/4"=1'-0"		-	

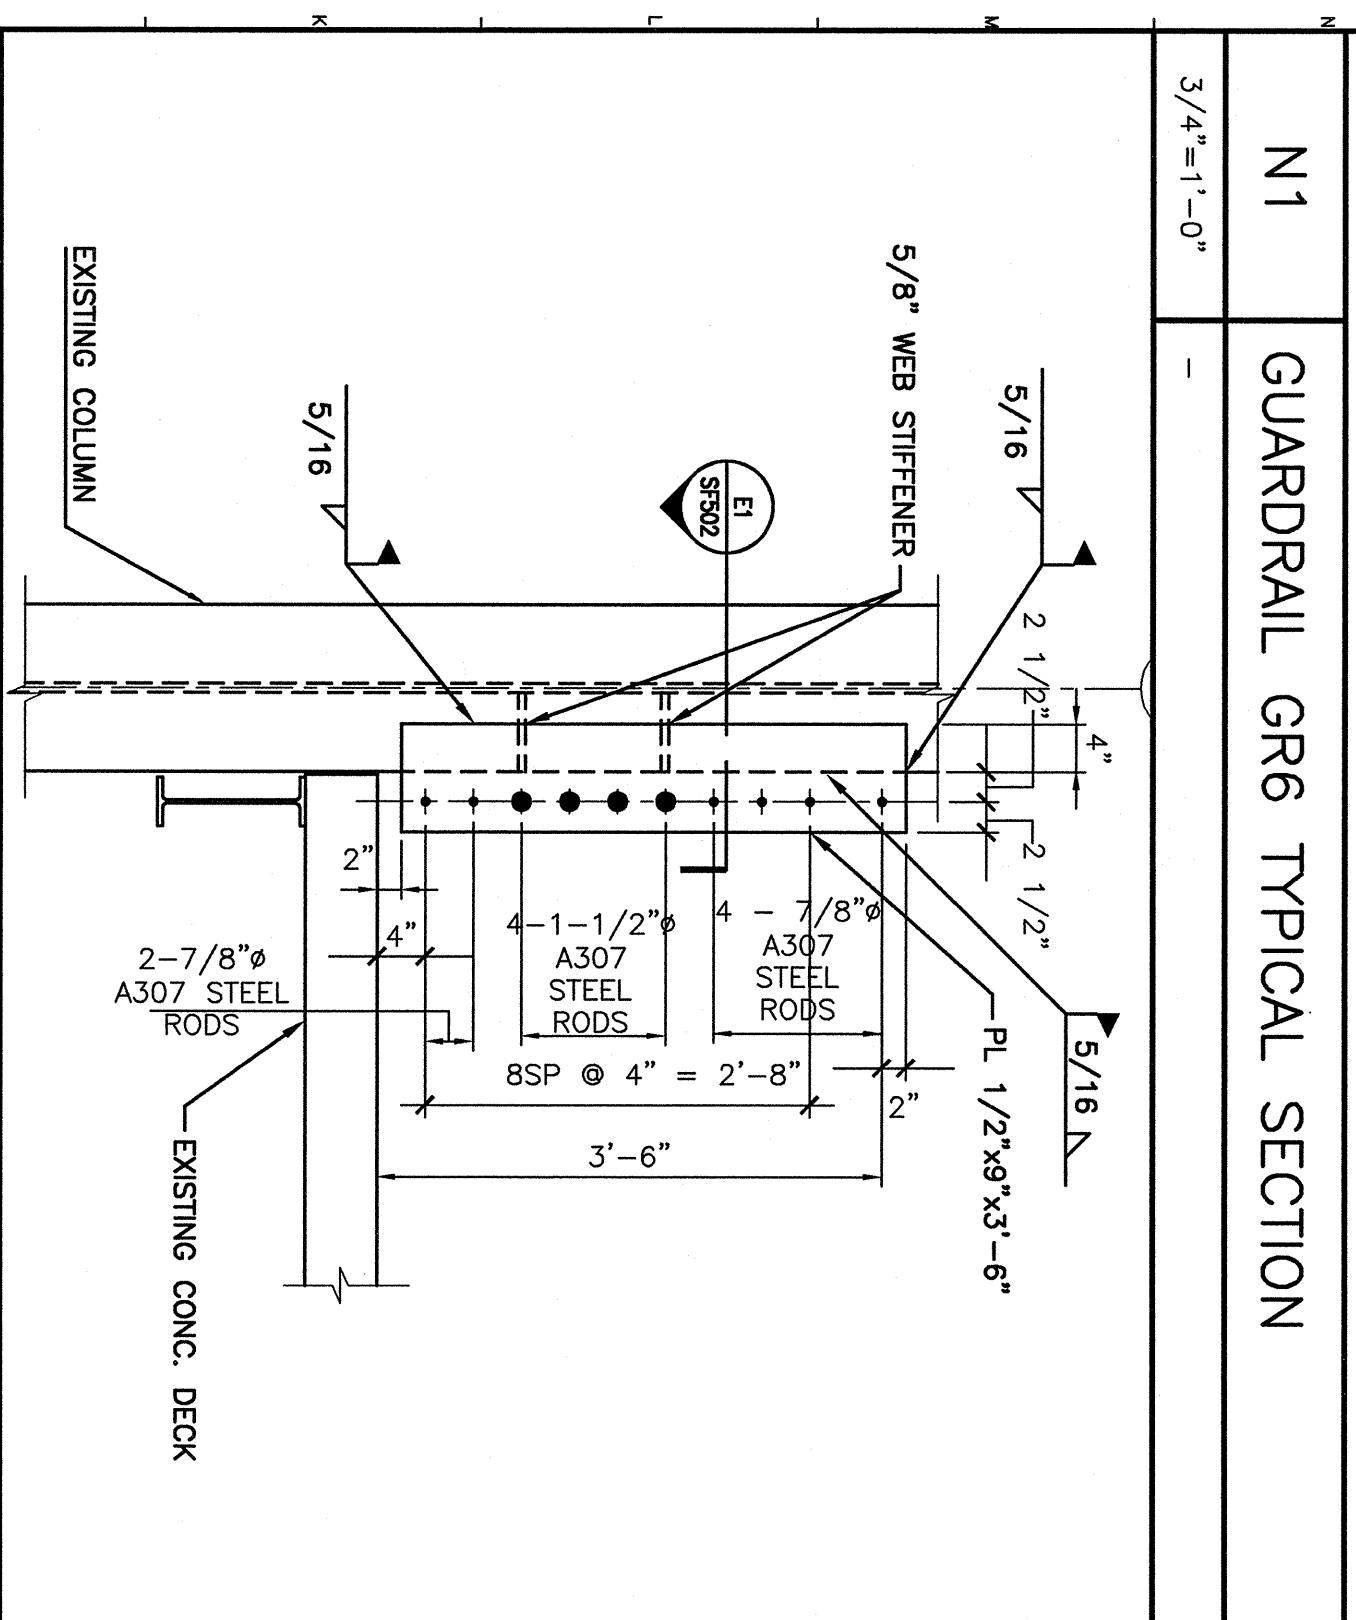

J1	GR6 TERMINATION DETAIL	J5	-
3/4"=1'-0"		-	

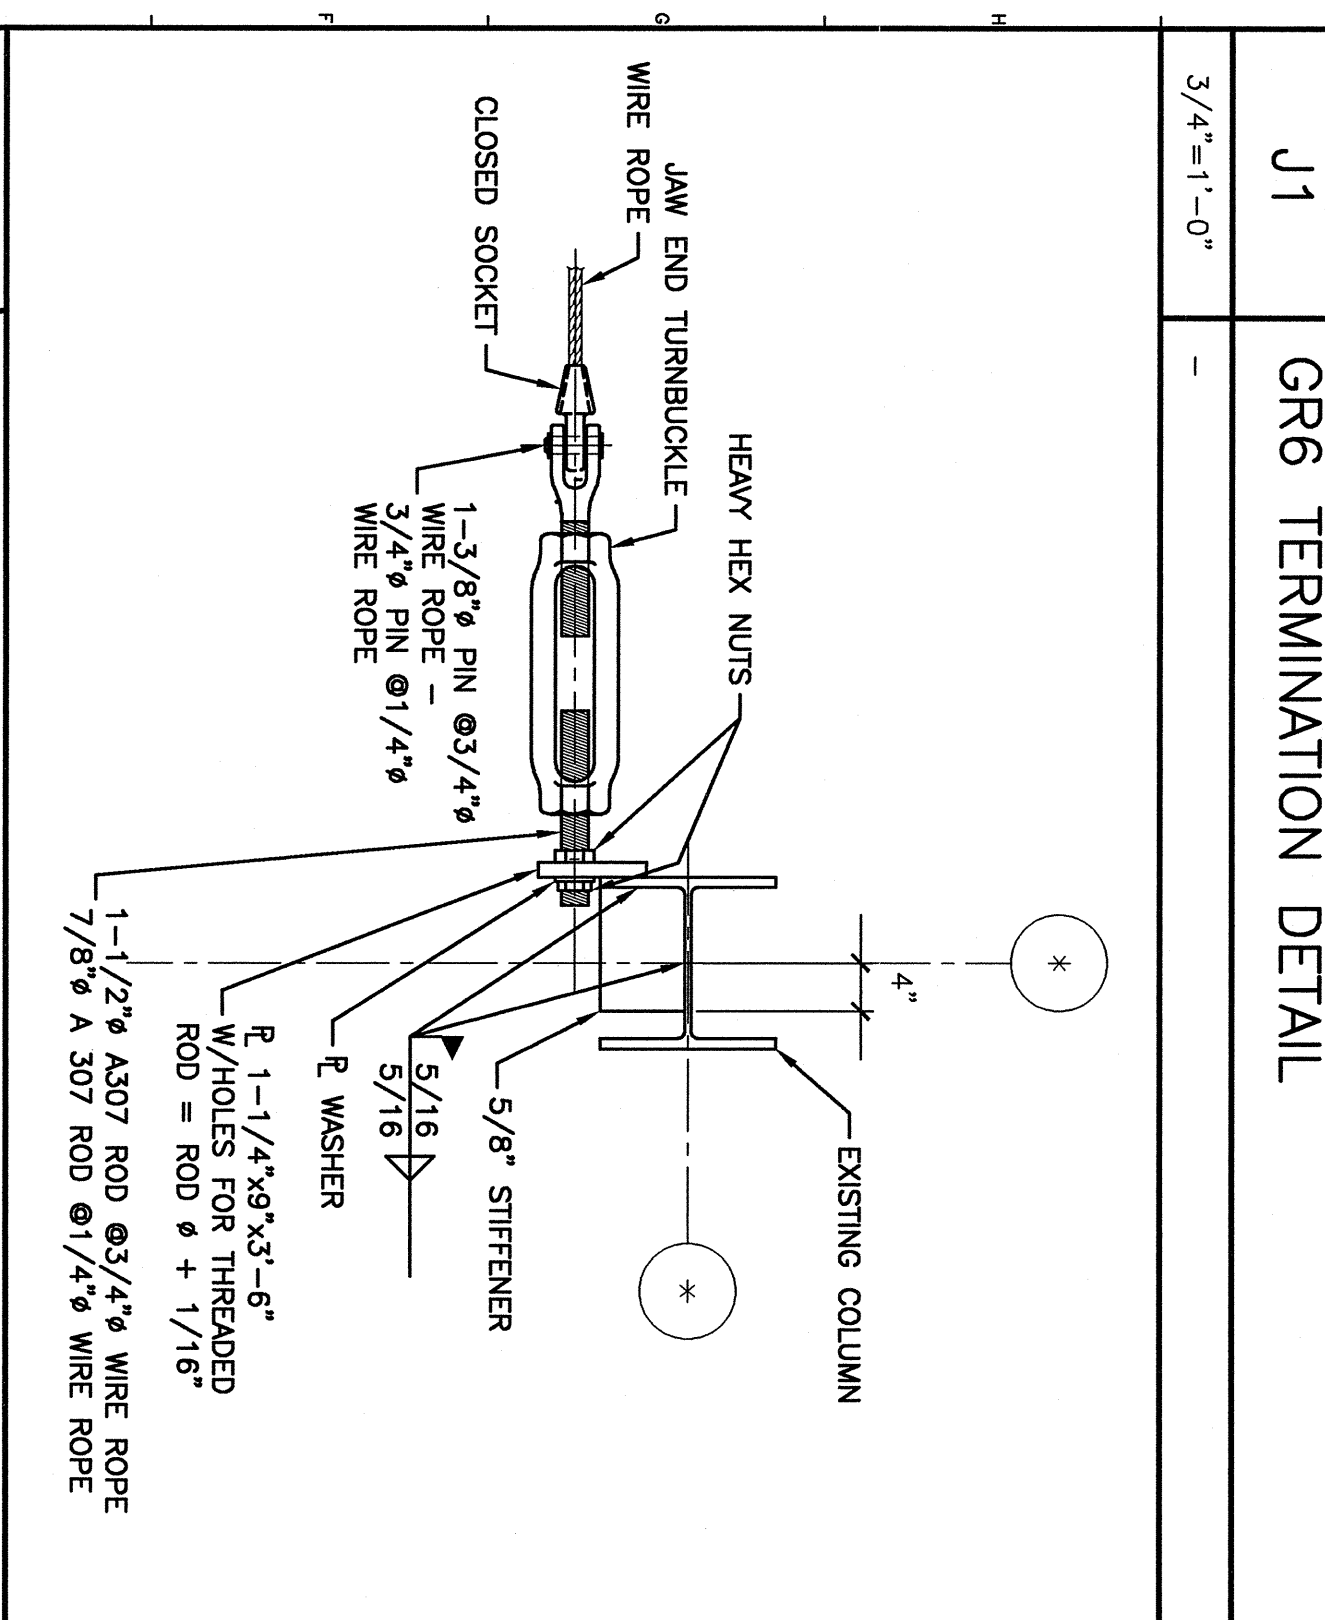

E1	SECTION	E5	-
3/4"=1'-0"		-	

A1	-	A5	-
-		-	

A14	-	-	-
-		-	

E14	-	-	-
-		-	

ISSUED FOR PERMITTING
07-18-07

PROJECT: 110 FREE STREET
LOCATION: 110 FREE STREET

SM RT ARCHITECTURE ENGINEERING PLANNING
144 Fore Street, 2d. Box 618
Portland, Maine 04104
Tel: (207) 772-3846
Fax: (207) 772-1070

PROJECT NORTH

PROJECT MANAGER: J.L.H.
JOB CHG./DRAWN: L.V.F.
A/E OF RECORD: M.A.C.
SHEET CAD FILE: SF502-07087
PROJECT No.: 07087

SHEET TITLE: SECTIONS & DETAILS
SCALE: AS NOTED
DATE: 07/05/07

DATE: 07-18-07
DESCRIPTION: ISSUED FOR PERMITTING

PROJECT No.: SF502