
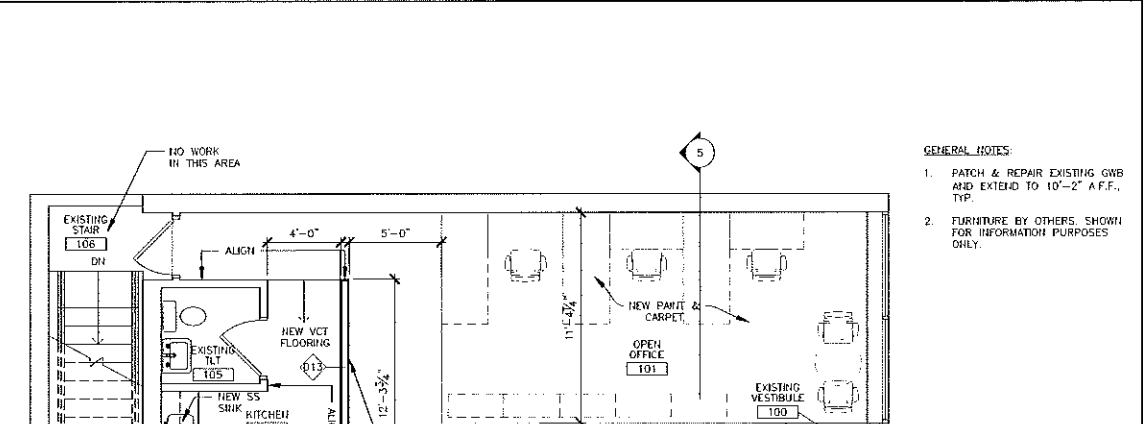


CANAL 5 STUDIO
 Architecture, Interior Design
 807 BING B1118
 One Canal Plaza, Suite 808
 Portland, Maine 04101
 www.canal5studio.com



Project Title
**OFFICE OF CREATIVE PORTLAND
 84 FREE STREET**
 PORTLAND, MAINE

CS Project No. XXXXX

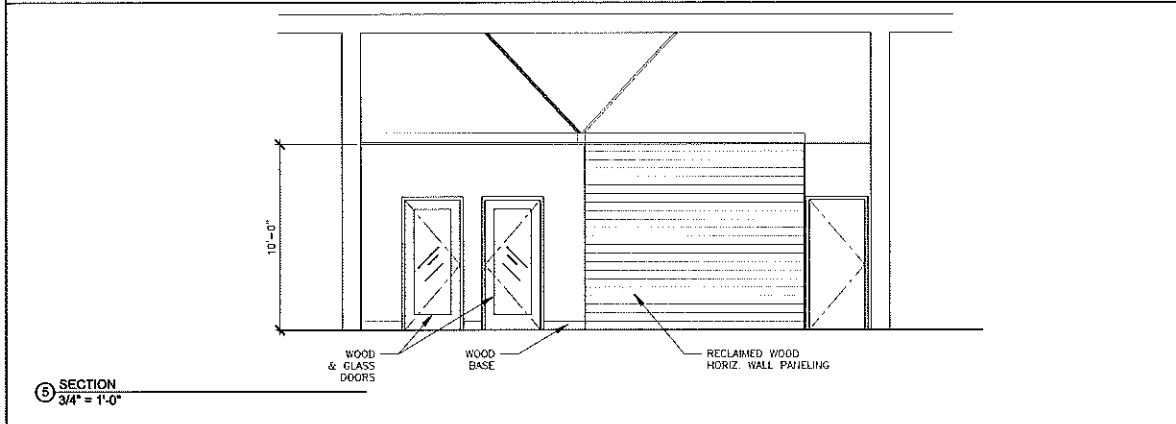

GENERAL NOTES:

- PATCH & REPAIR EXISTING GWB AND EXTEND TO 10'-2" A.F.F., TYP.
- FURNITURE BY OTHERS, SHOWN FOR INFORMATION PURPOSES ONLY.

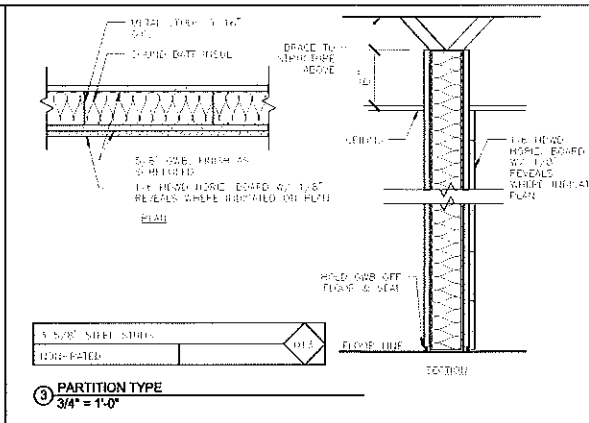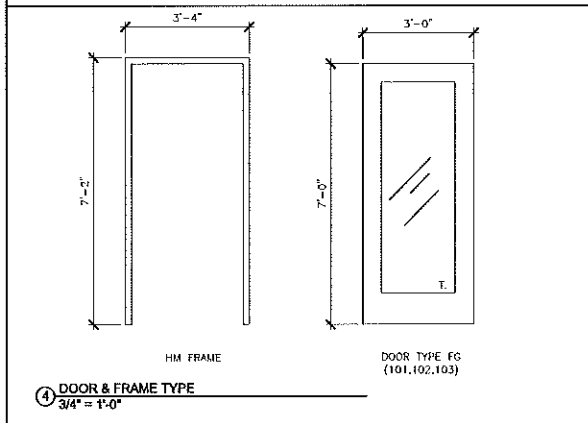

Mark	Date	Description
		PERMIT
	10.07.2018	
		PERMIT DRAWINGS
		Scale: AS NOTED
		Drawing Number
		A10.1