
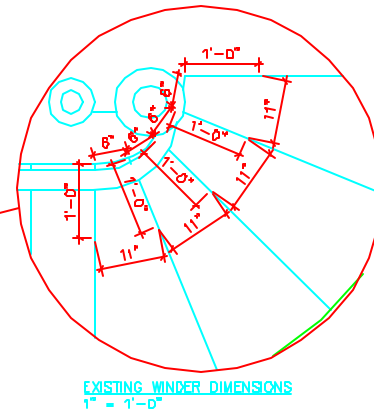


KEYED NOTES LEGEND

- ① CEILING - (2) LAYERS 5/8" G.B. - PTD.
- ② EXISTING FLOOR SYSTEM - 4X8 JOISTS @ 24" O.C. (V.J.F.)
- ③ EXISTING BEARING WALL (2X STUDS W/WOOD LATH & PLASTER BOTH SIDES)
- ④ NEW 1-HOUR RATED BEARING WALL (2X4 STUDS @16" O.C. W/ 5/8" G.B. BOTH SIDES)
- ⑤ NEW WOOD STAIR W/42" GUARD RAILING AND 34" HANDRAIL BOTH SIDES.

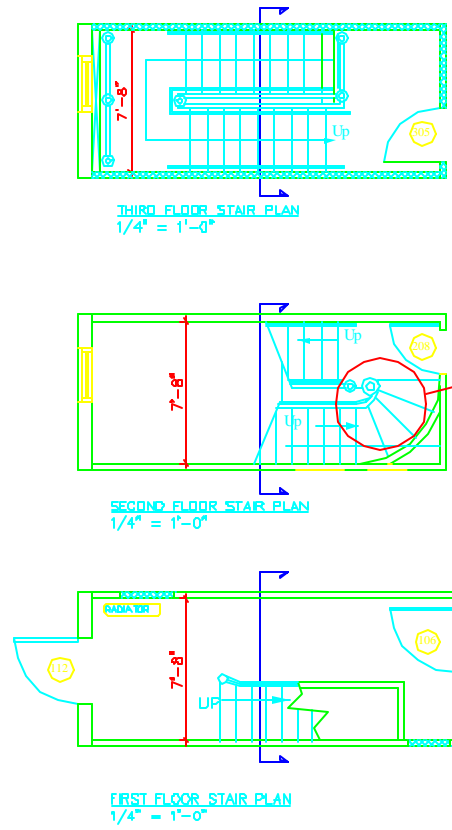

LEGEND

NEW 1-HOUR RATED BEARING WALL (2X4 STUDS @16" O.C. W/ 5/8" G.B. BOTH SIDES)



Date	Drawn By	Revisions

Scale AS NOTED

Checked By

Project:

90 - 92 HIGH STREET RENOVATIONS

ARCHETYPE, P.A. ARCHITECTS
 48 Union Wharf Portland, Maine 04101
 (207) 772-8022 Fax (207) 772-4058

STAIR SECTION

A8a