



7 IMAGE ELEVATION
SCALE: NTS



8 IMAGE ELEVATION
SCALE: NTS



9 IMAGE ELEVATION
SCALE: NTS



4 IMAGE ELEVATION
SCALE: NTS




5 IMAGE ELEVATION
SCALE: NTS



6 IMAGE ELEVATION
SCALE: NTS



1 IMAGE ELEVATION
SCALE: NTS

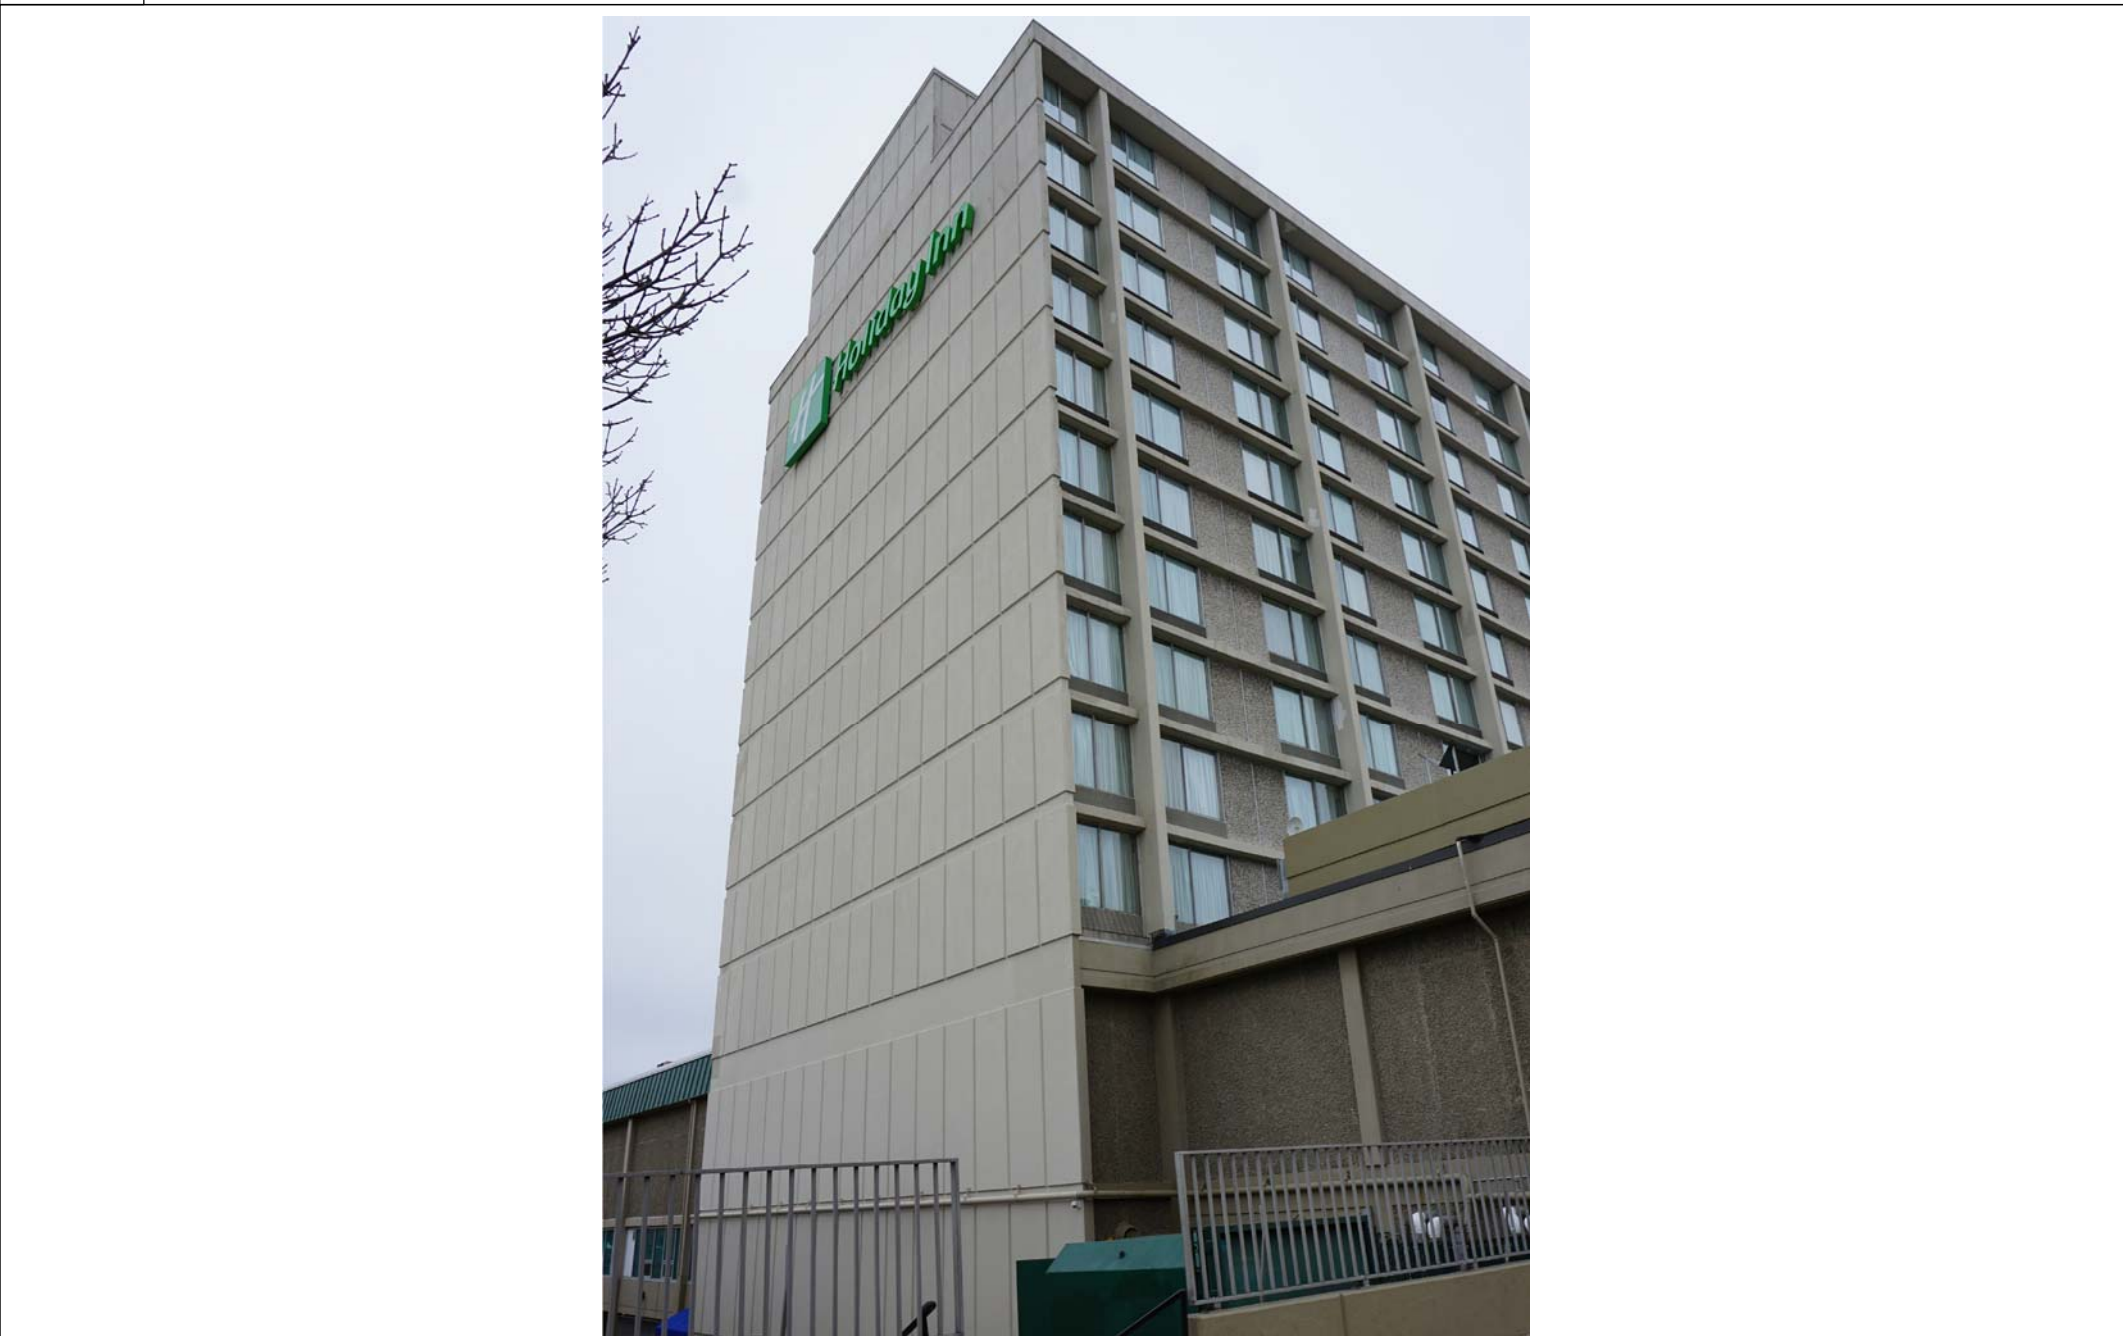

2 IMAGE ELEVATION
SCALE: NTS



3 IMAGE ELEVATION
SCALE: NTS

Prepared For: **LAFAYETTE PROPERTIES, LLC**
155 LITTLEFIELD STREET
BANGOR, MAINE 04401

Consultant: **Building Envelope Specialists**
PO BOX 2389 SOUTH PORTLAND MAINE 04115
PHONE: 207.480.0096

Architect: **ARCHETYPE architects**
48 Union Wharf Portland, Maine 04101
(207) 772-6022 ARCHETYPE@ARCHETYPEPA.COM

Project: **Holiday Inn**
88 Spring Street
Portland, ME

Revisions:
MARCH 2017 95% CLIENT REVIEW
JULY 10 2017 CLIENT FINAL REVIEW

Date: **June 30, 2017**
Scale: **As indicated**
EXISTING BUILDING IMAGES

BE00