



7 IMAGE ELEVATION  
SCALE: NTS



8 NOT USED  
SCALE: NTS



9 NOT USED  
SCALE: NTS




4 IMAGE ELEVATION  
SCALE: NTS



5 IMAGE ELEVATION  
SCALE: NTS



6 IMAGE ELEVATION  
SCALE: NTS

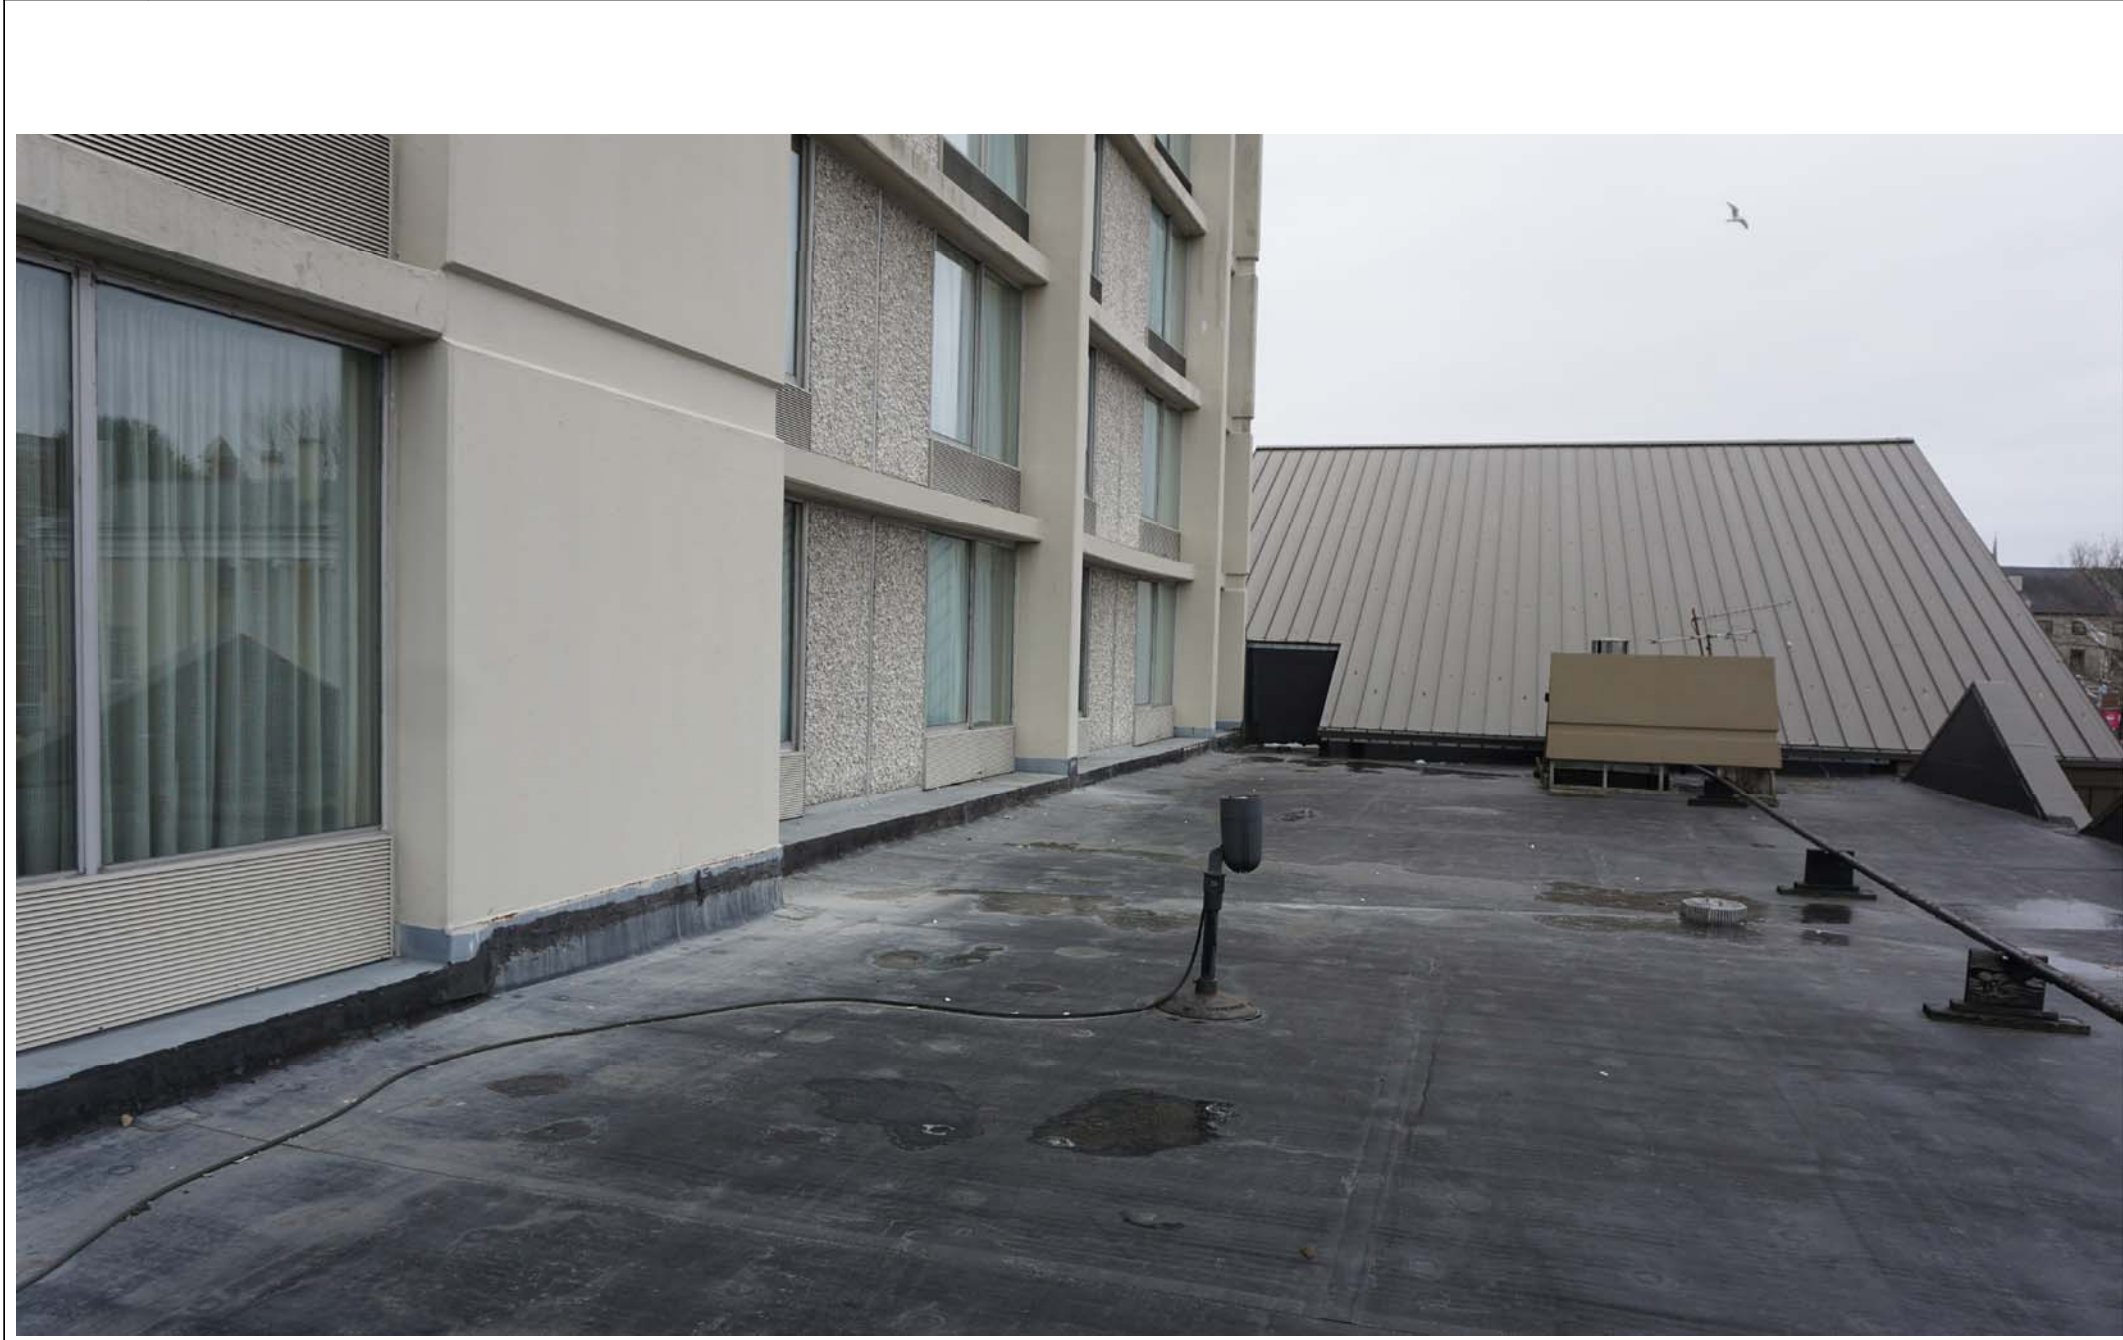

1 IMAGE ELEVATION  
SCALE: NTS



2 IMAGE ELEVATION  
SCALE: NTS



3 IMAGE ELEVATION  
SCALE: NTS

Prepared For:  
**LAFAYETTE  
PROPERTIES,  
LLC**  
155 LITTLEFIELD STREET  
BANGOR, MAINE 04401

Consultant:  
**Building Envelope Specialists**  
100 SOUTH PORTLAND MAINE 04116  
PHONE: 207.480.0086

Architect:  
**ARCHETYPE  
architects**  
48 Union Wharf Portland, Maine 04101  
(207) 772-6022 ARCHETYPE@ARCHETYPEPA.COM

Project:  
**Holiday Inn**  
88 Spring Street  
Portland, ME

Revisions:  
MARCH 2017 95% CLIENT REVIEW  
JULY 10 2017 CLIENT FINAL REVIEW

Date: June 30, 2017  
Scale: As indicated  
**EXISTING BUILDING IMAGES**

**BE01**