




6 BASE OF WALL EIFS TERMINATION
SCALE: 3" = 1'-0"

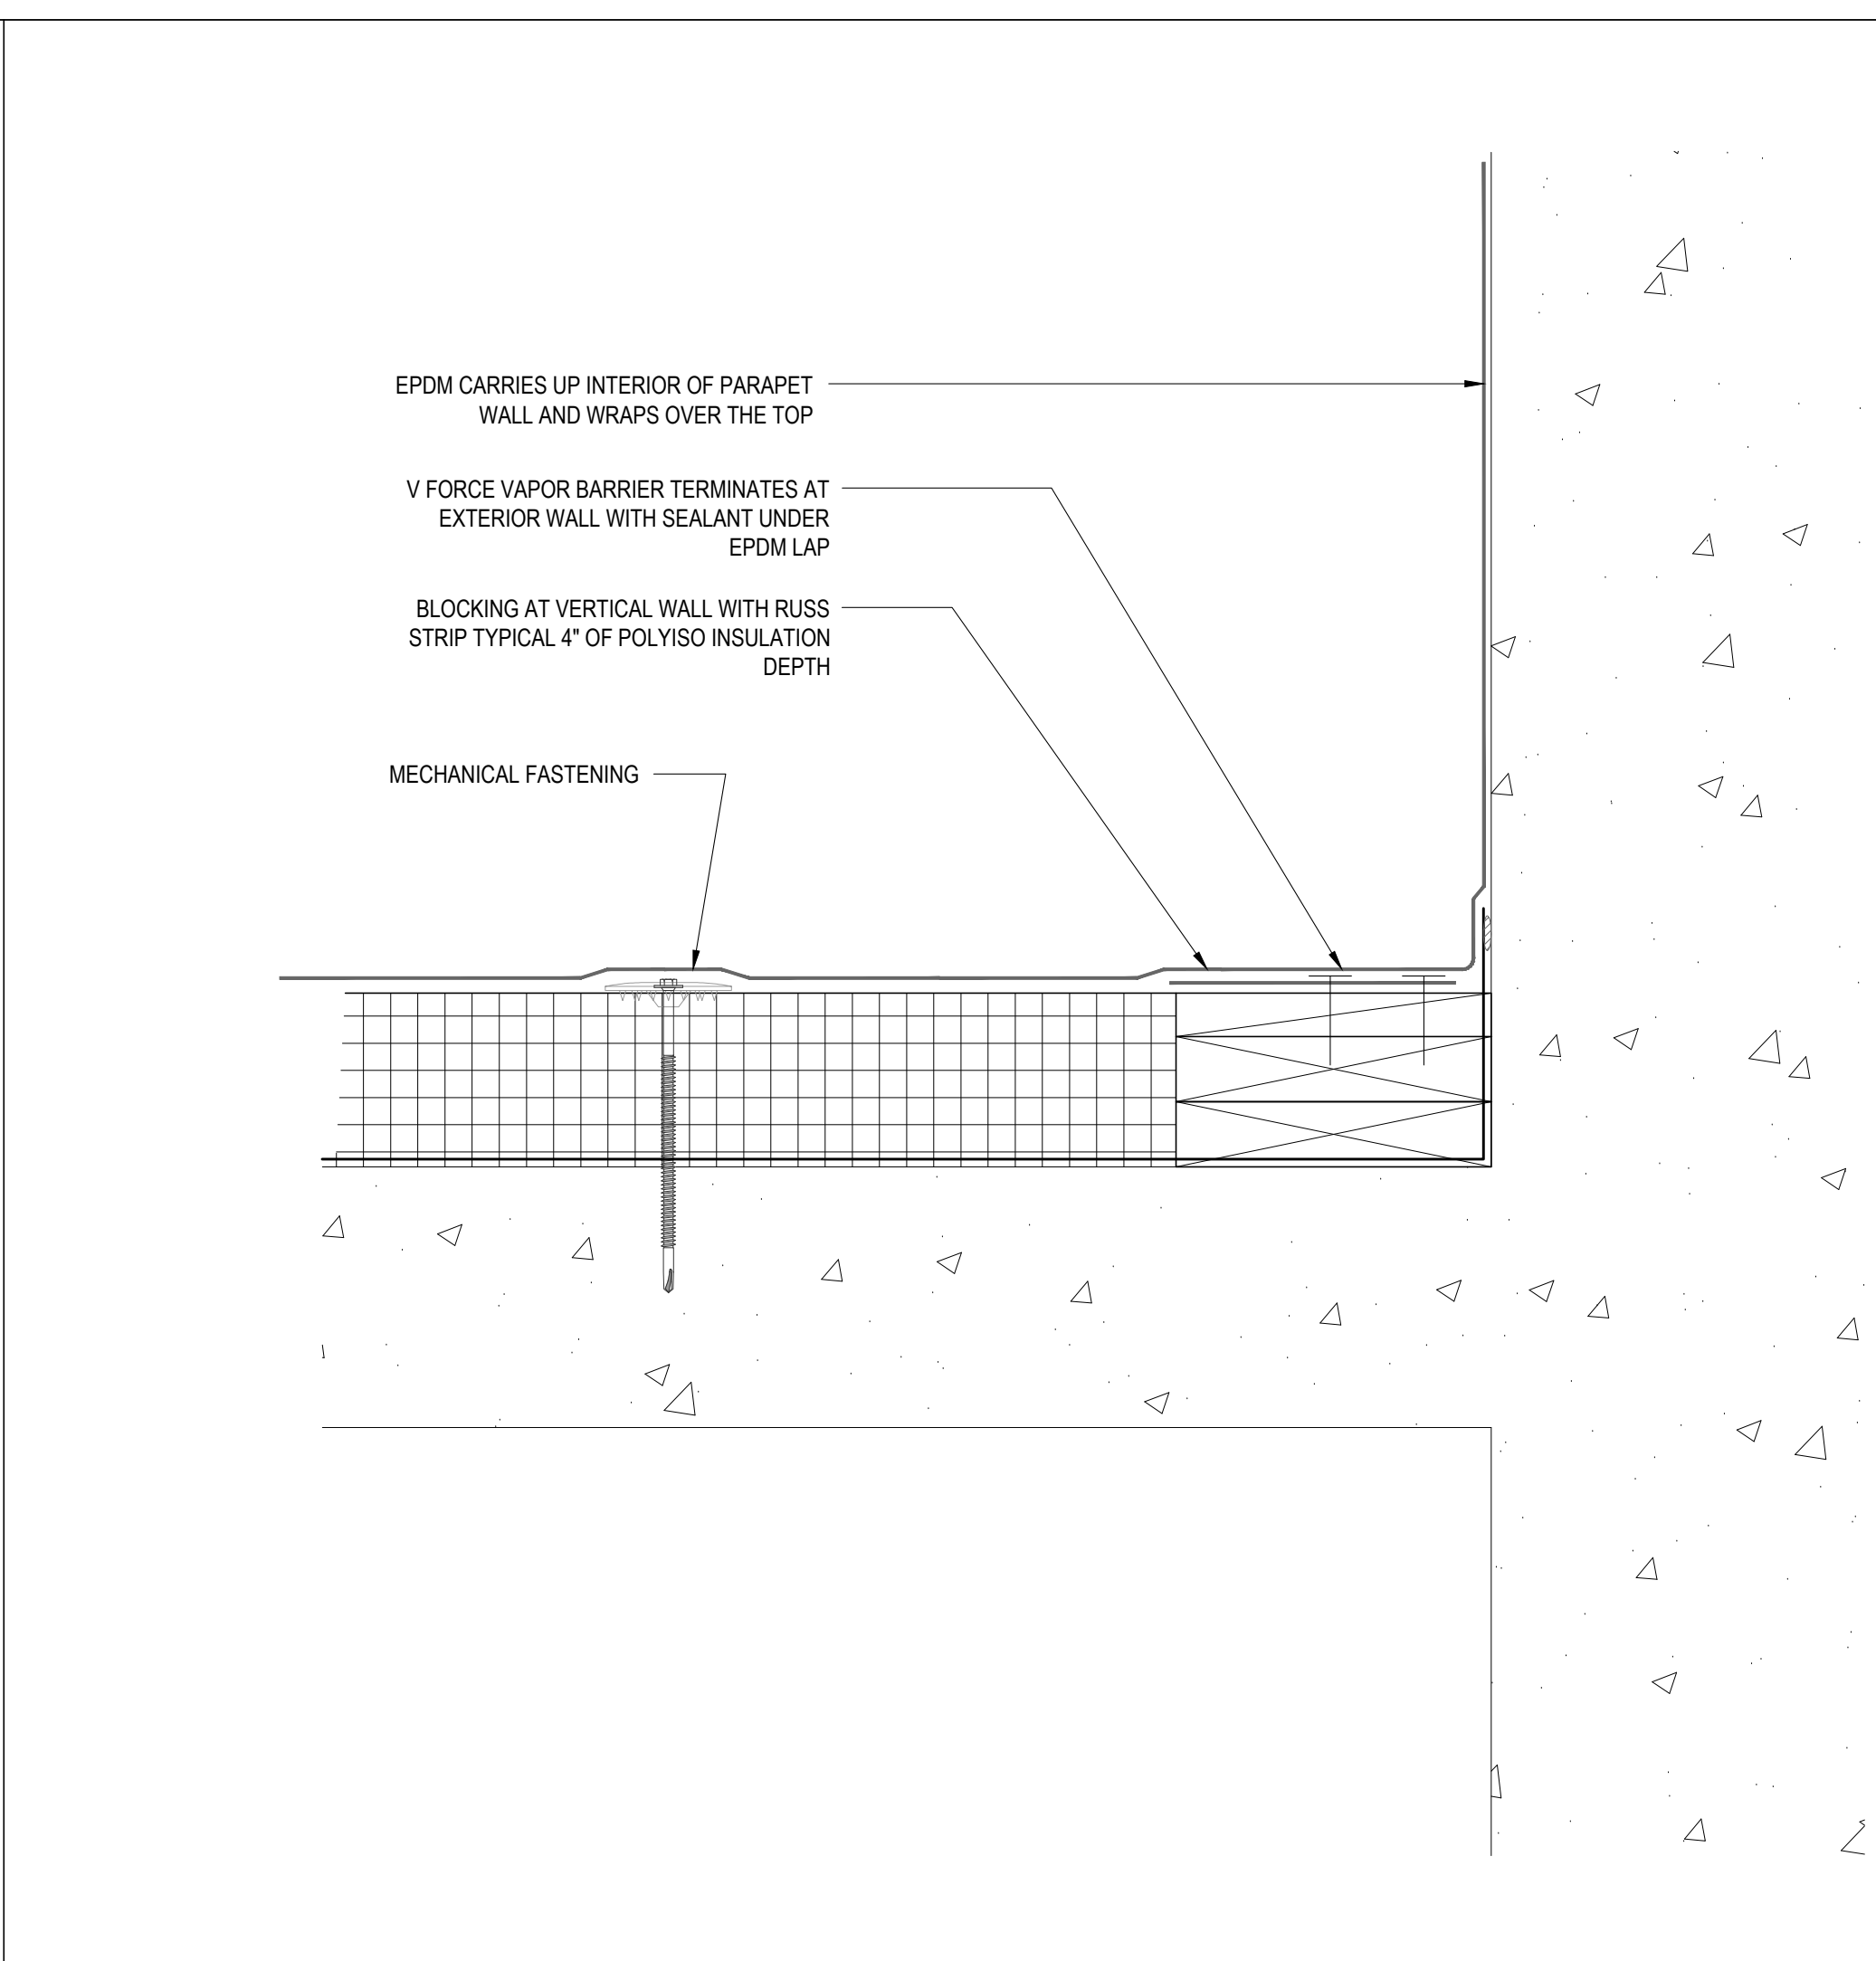


5 PARAPET WALL BASE AT MAIN ROOF
SCALE: 3" = 1'-0"

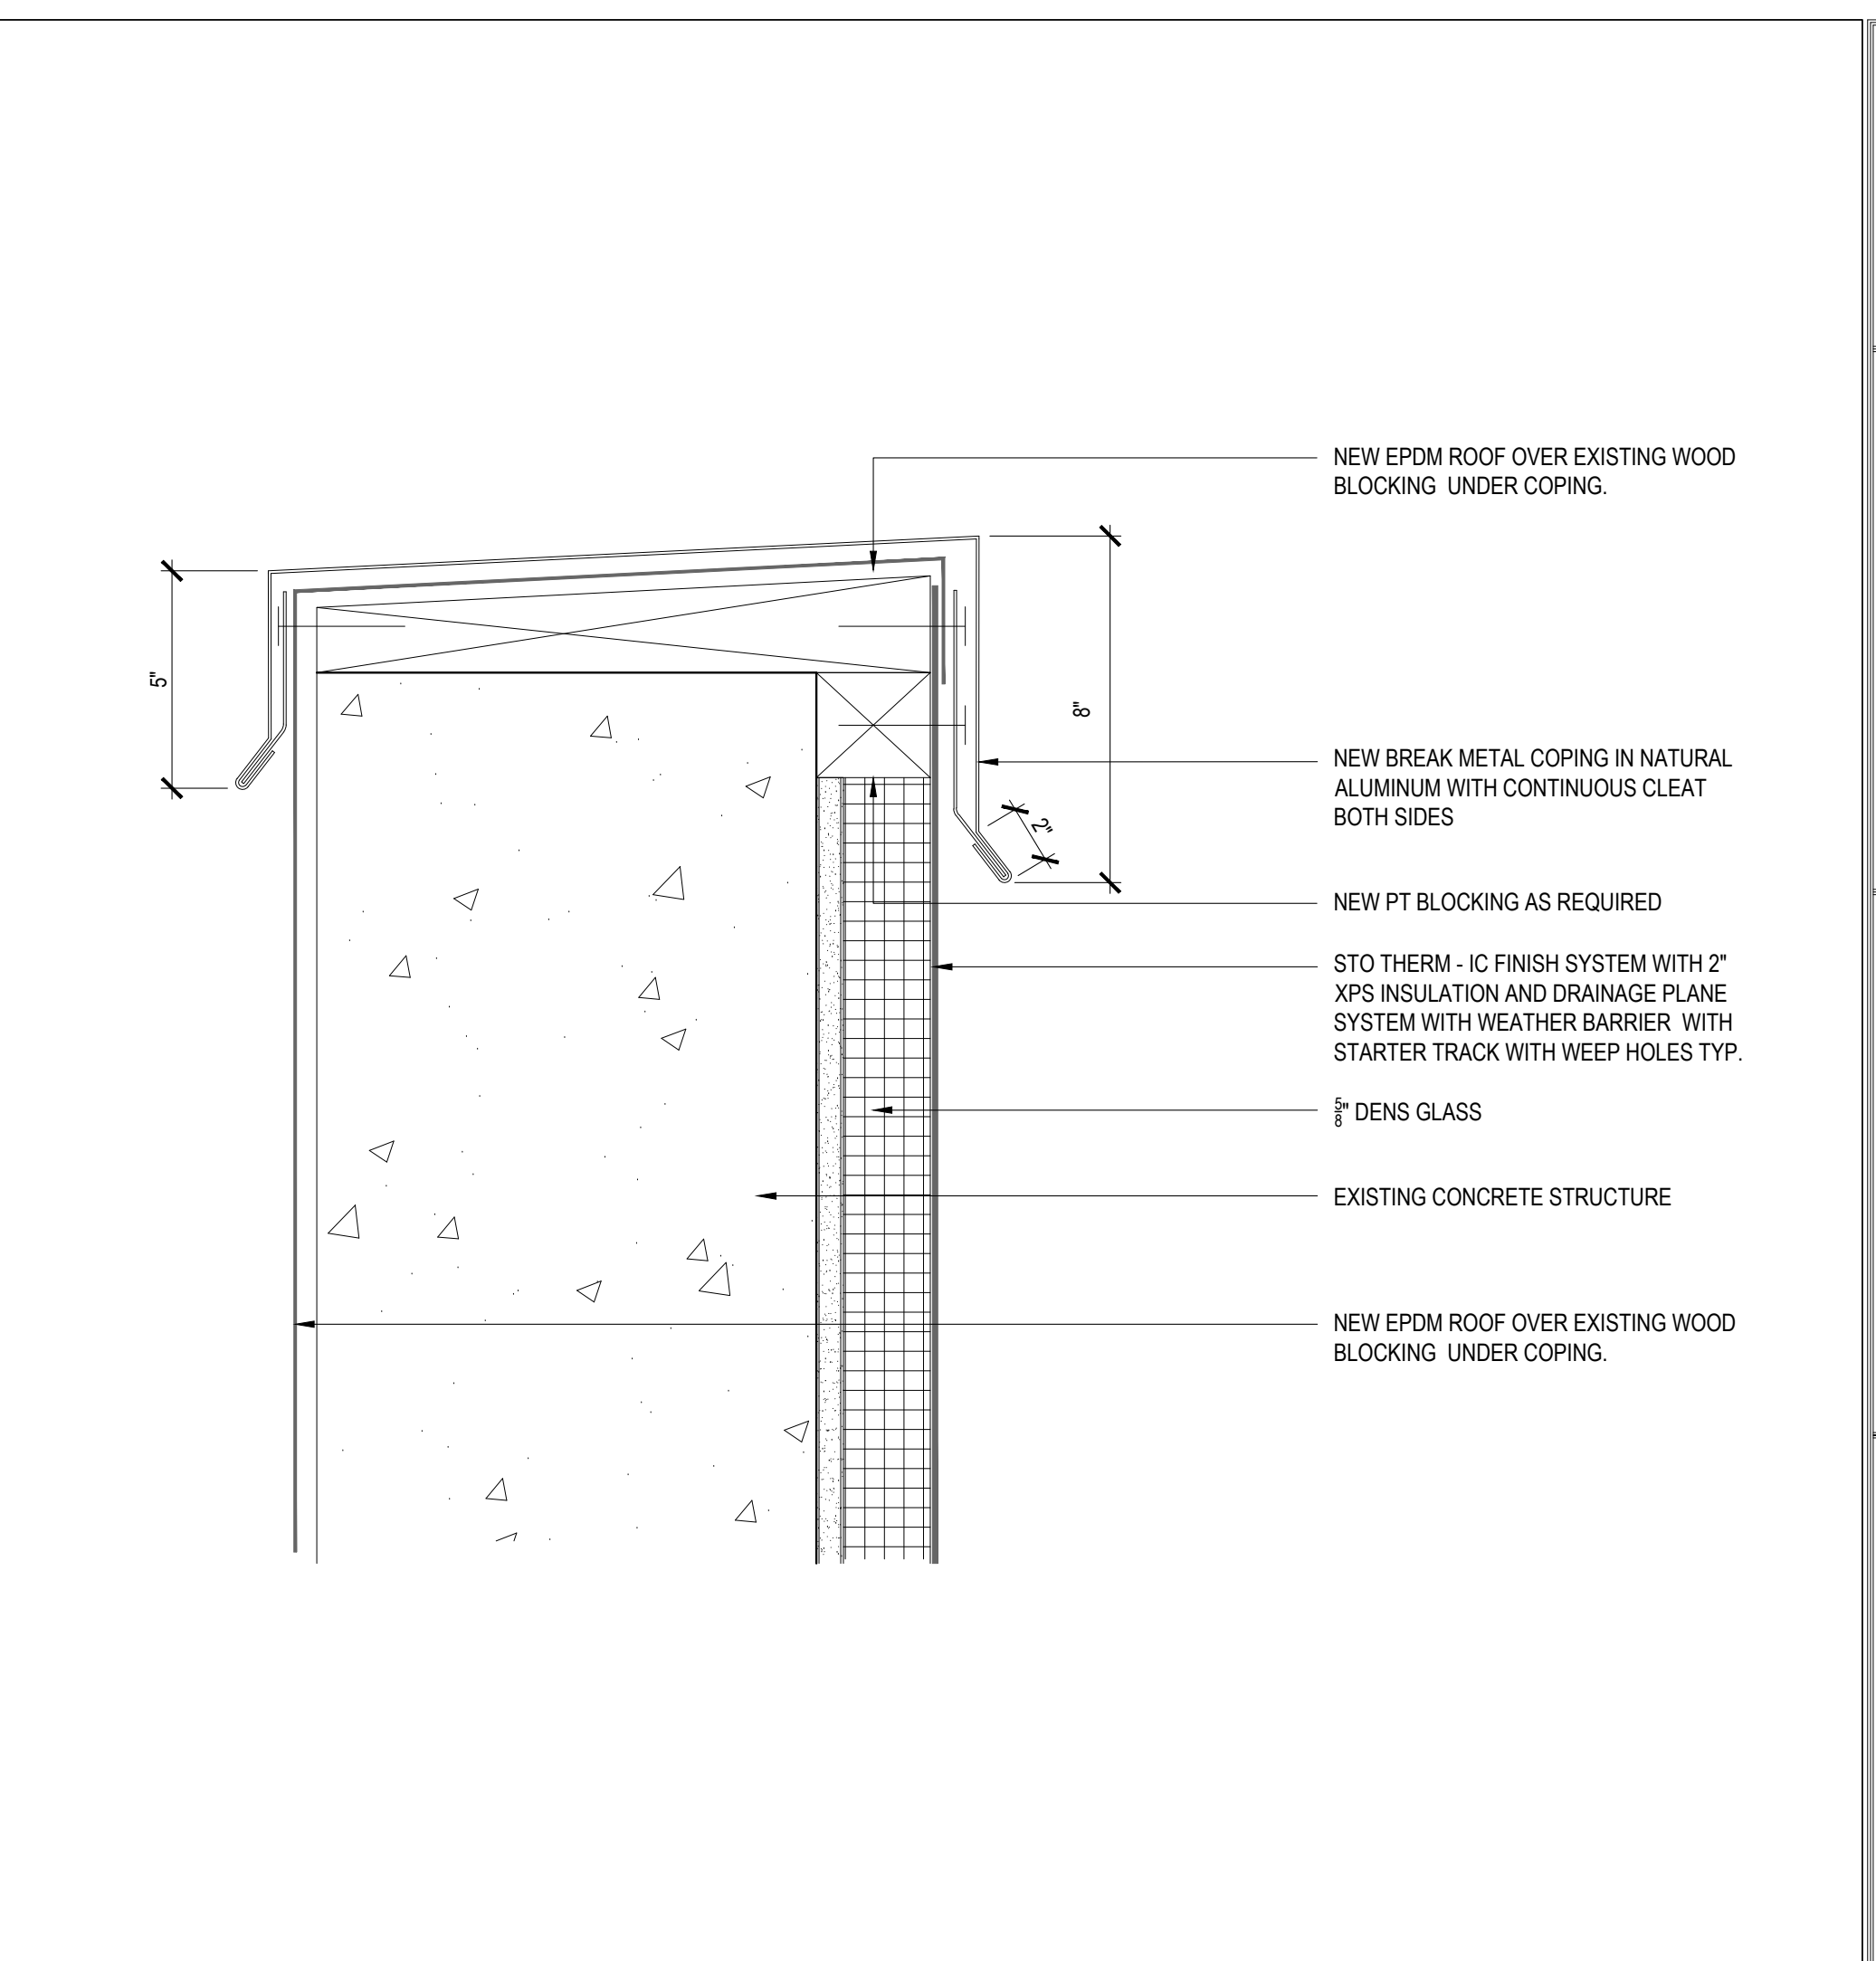


4 MAIN ROOF PARAPET CAP DETAIL
SCALE: 3" = 1'-0"

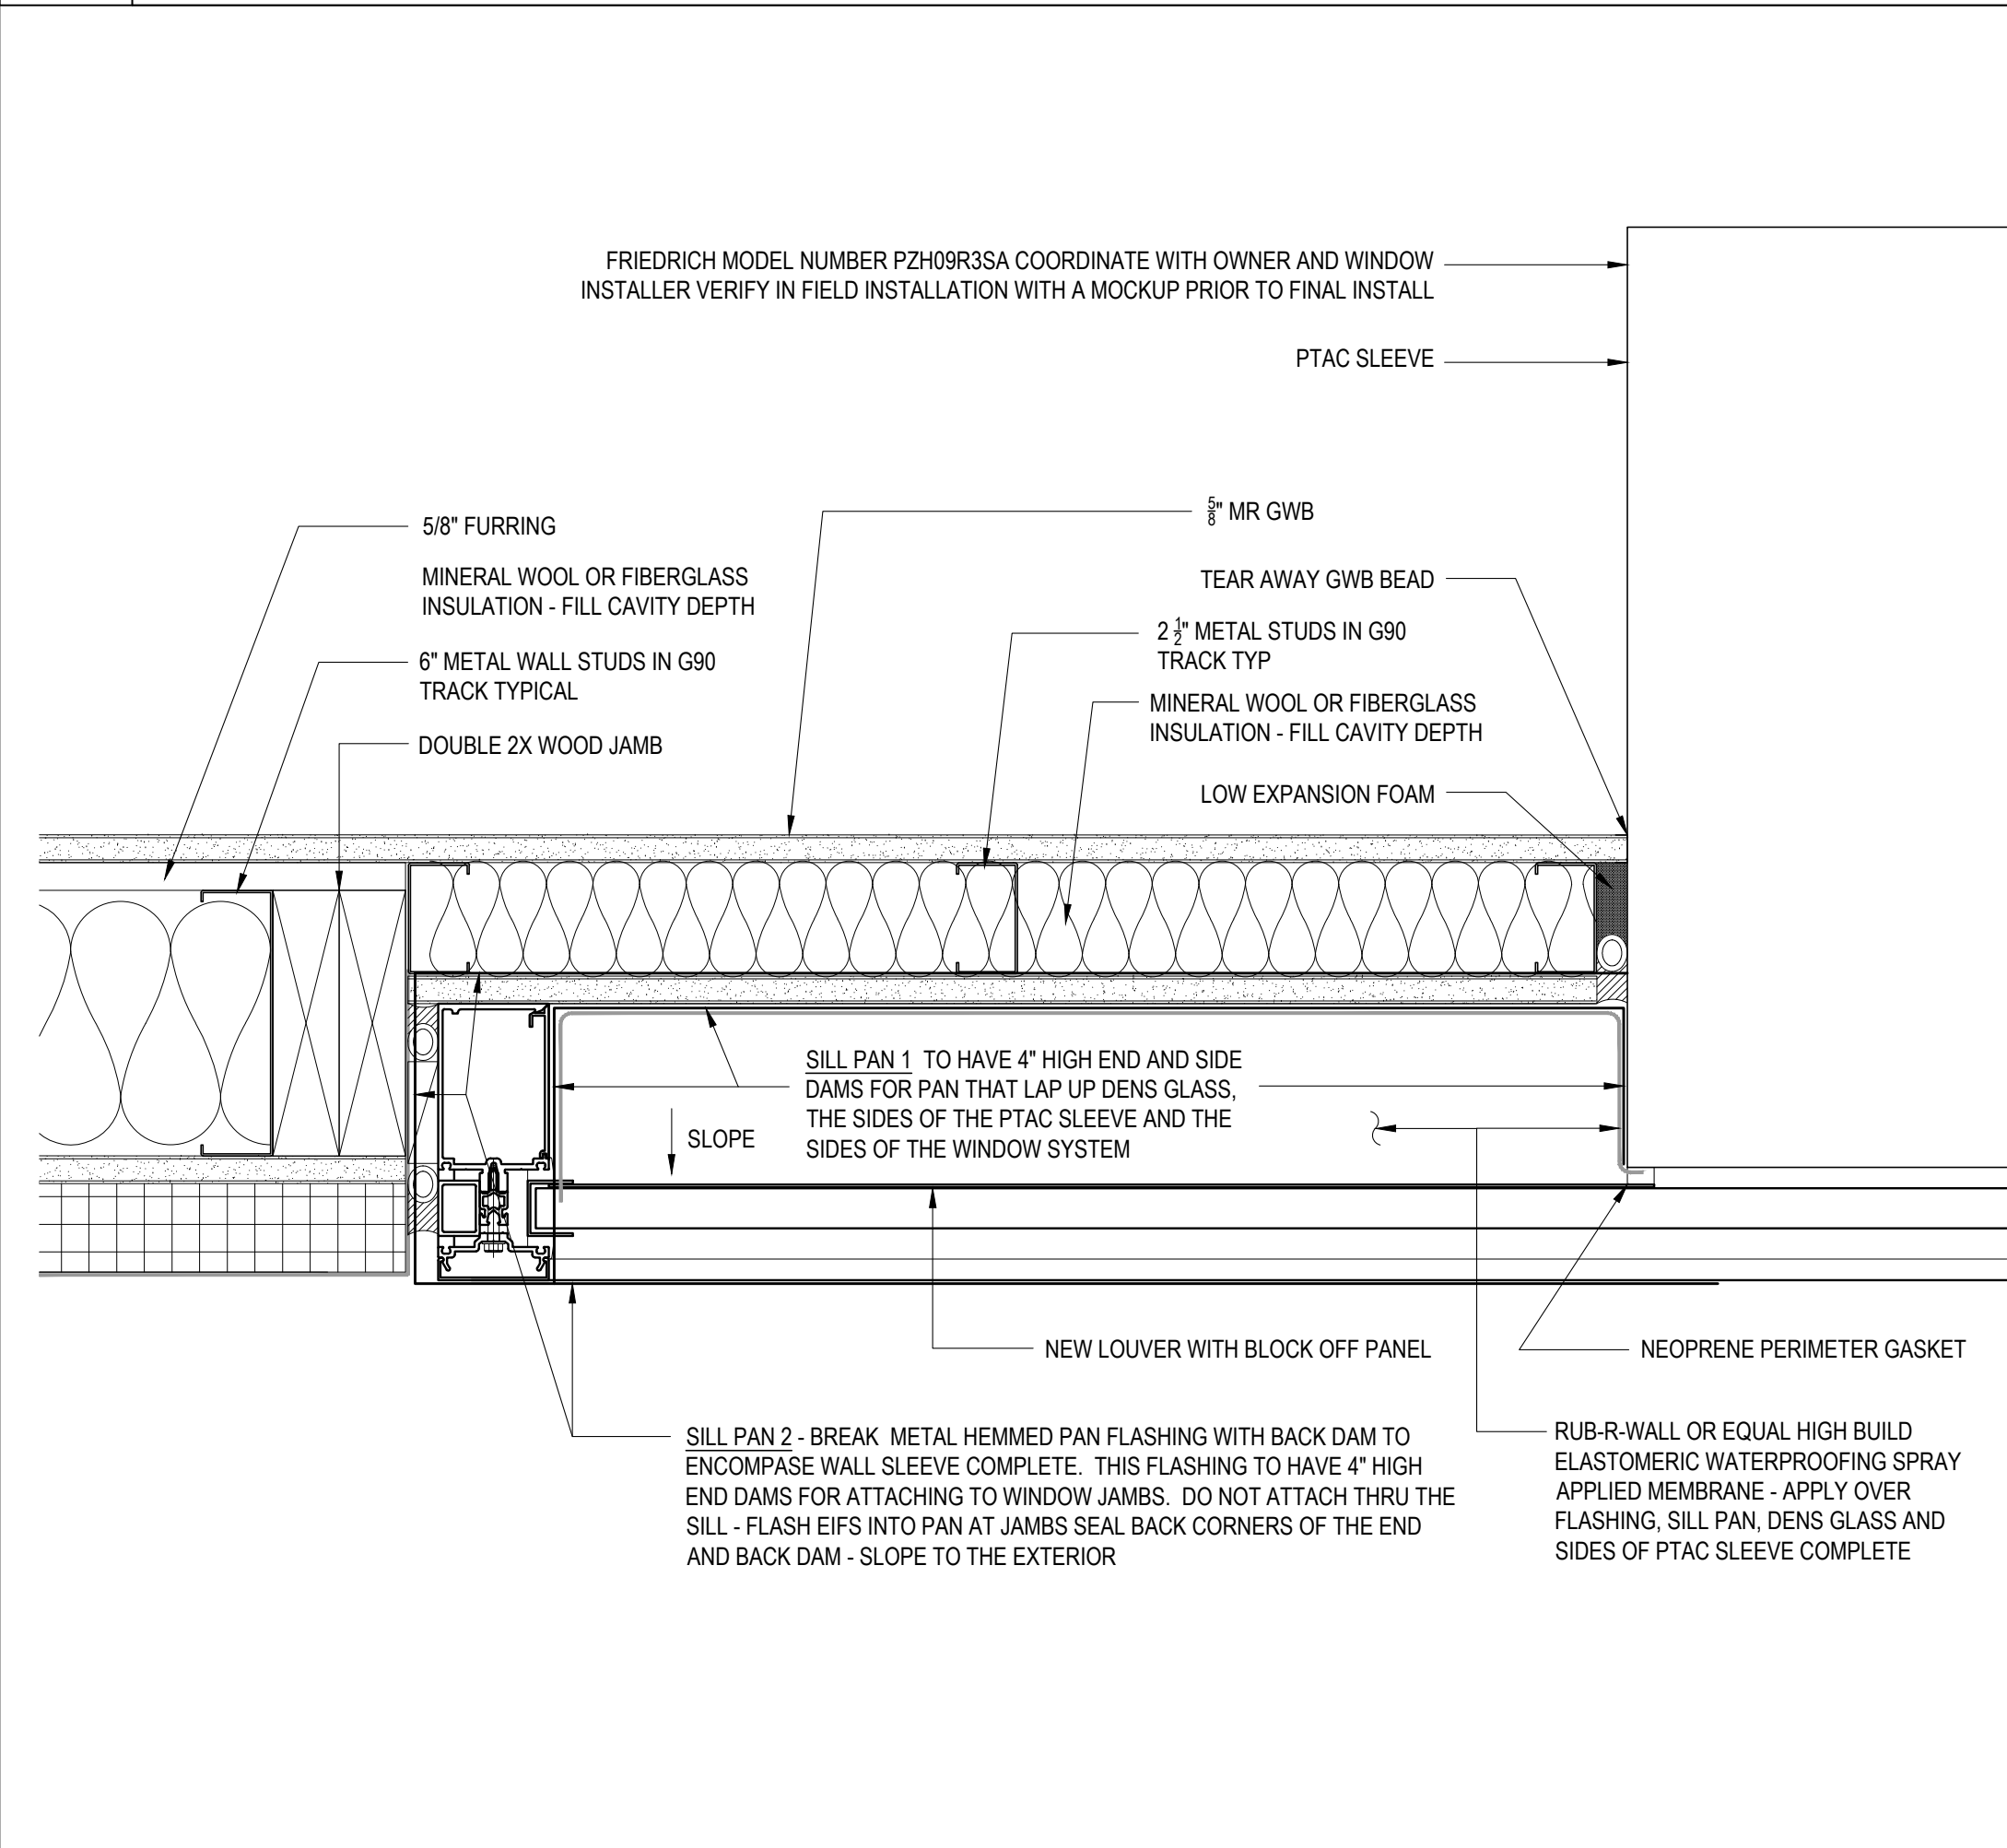

3 DETAIL AT PTAC UNIT
SCALE: 3" = 1'-0"

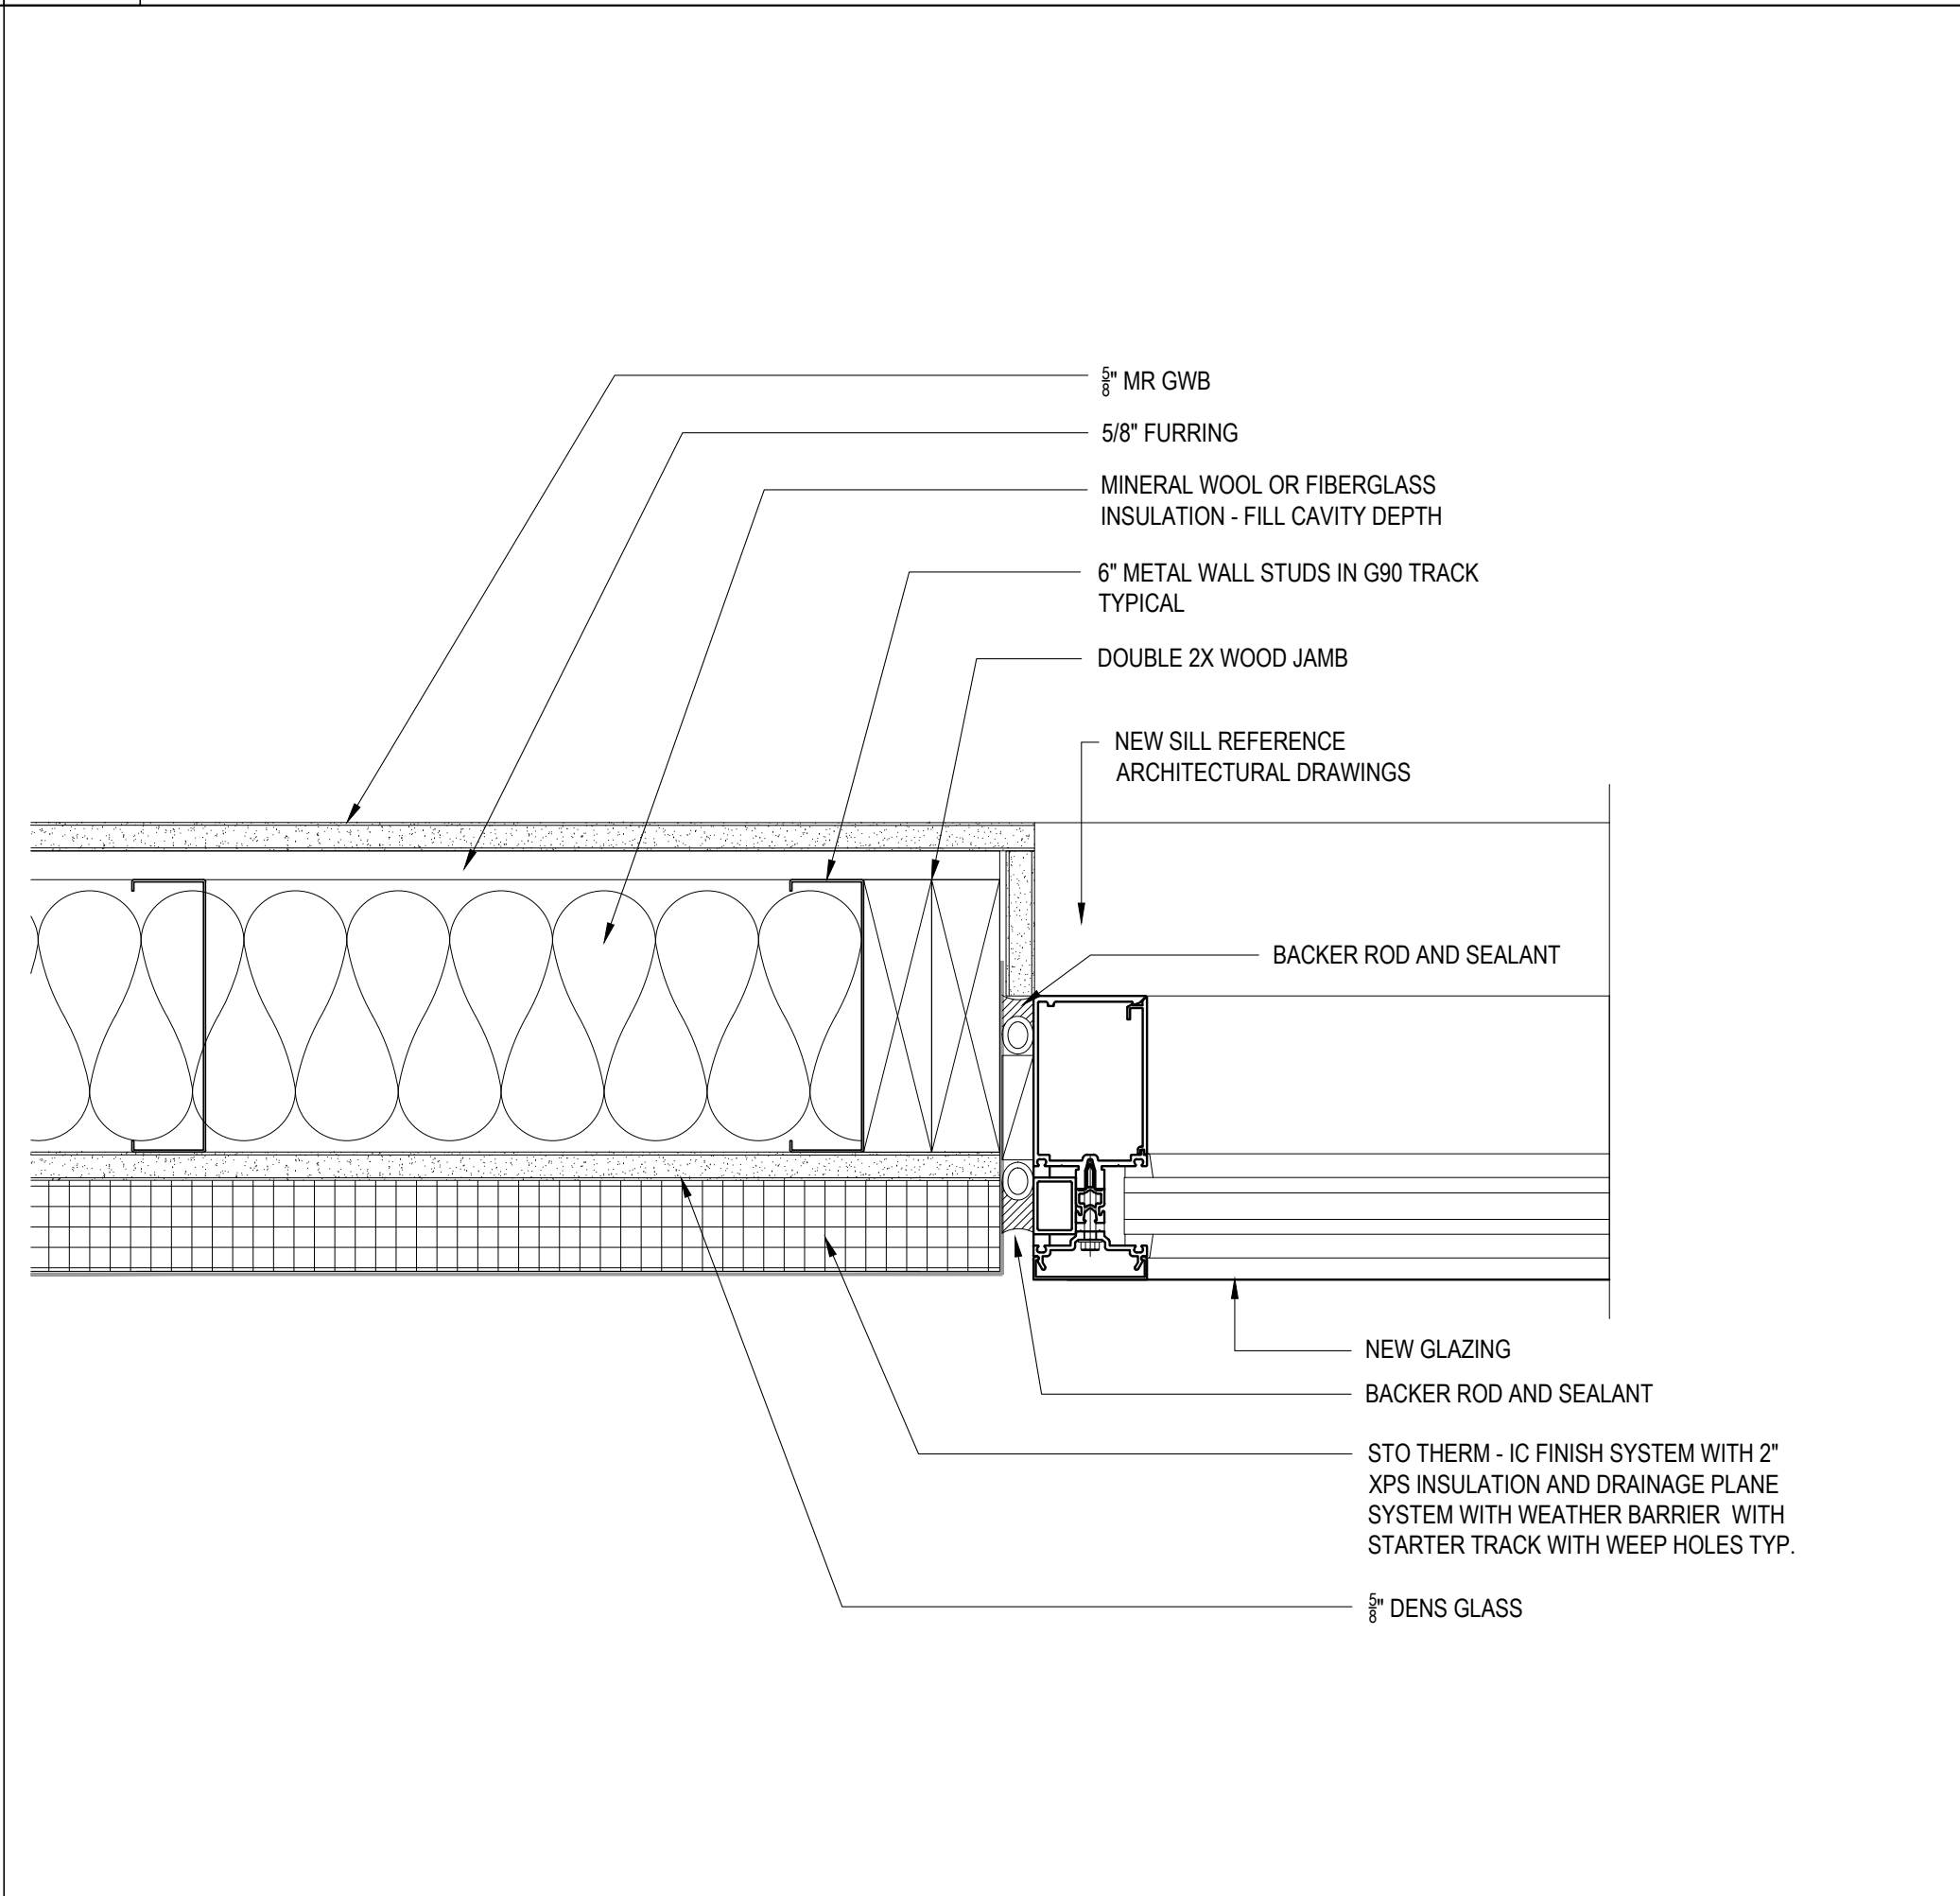

2 WINDOW JAMB DETAIL @ INFILL WALL
SCALE: 3" = 1'-0"

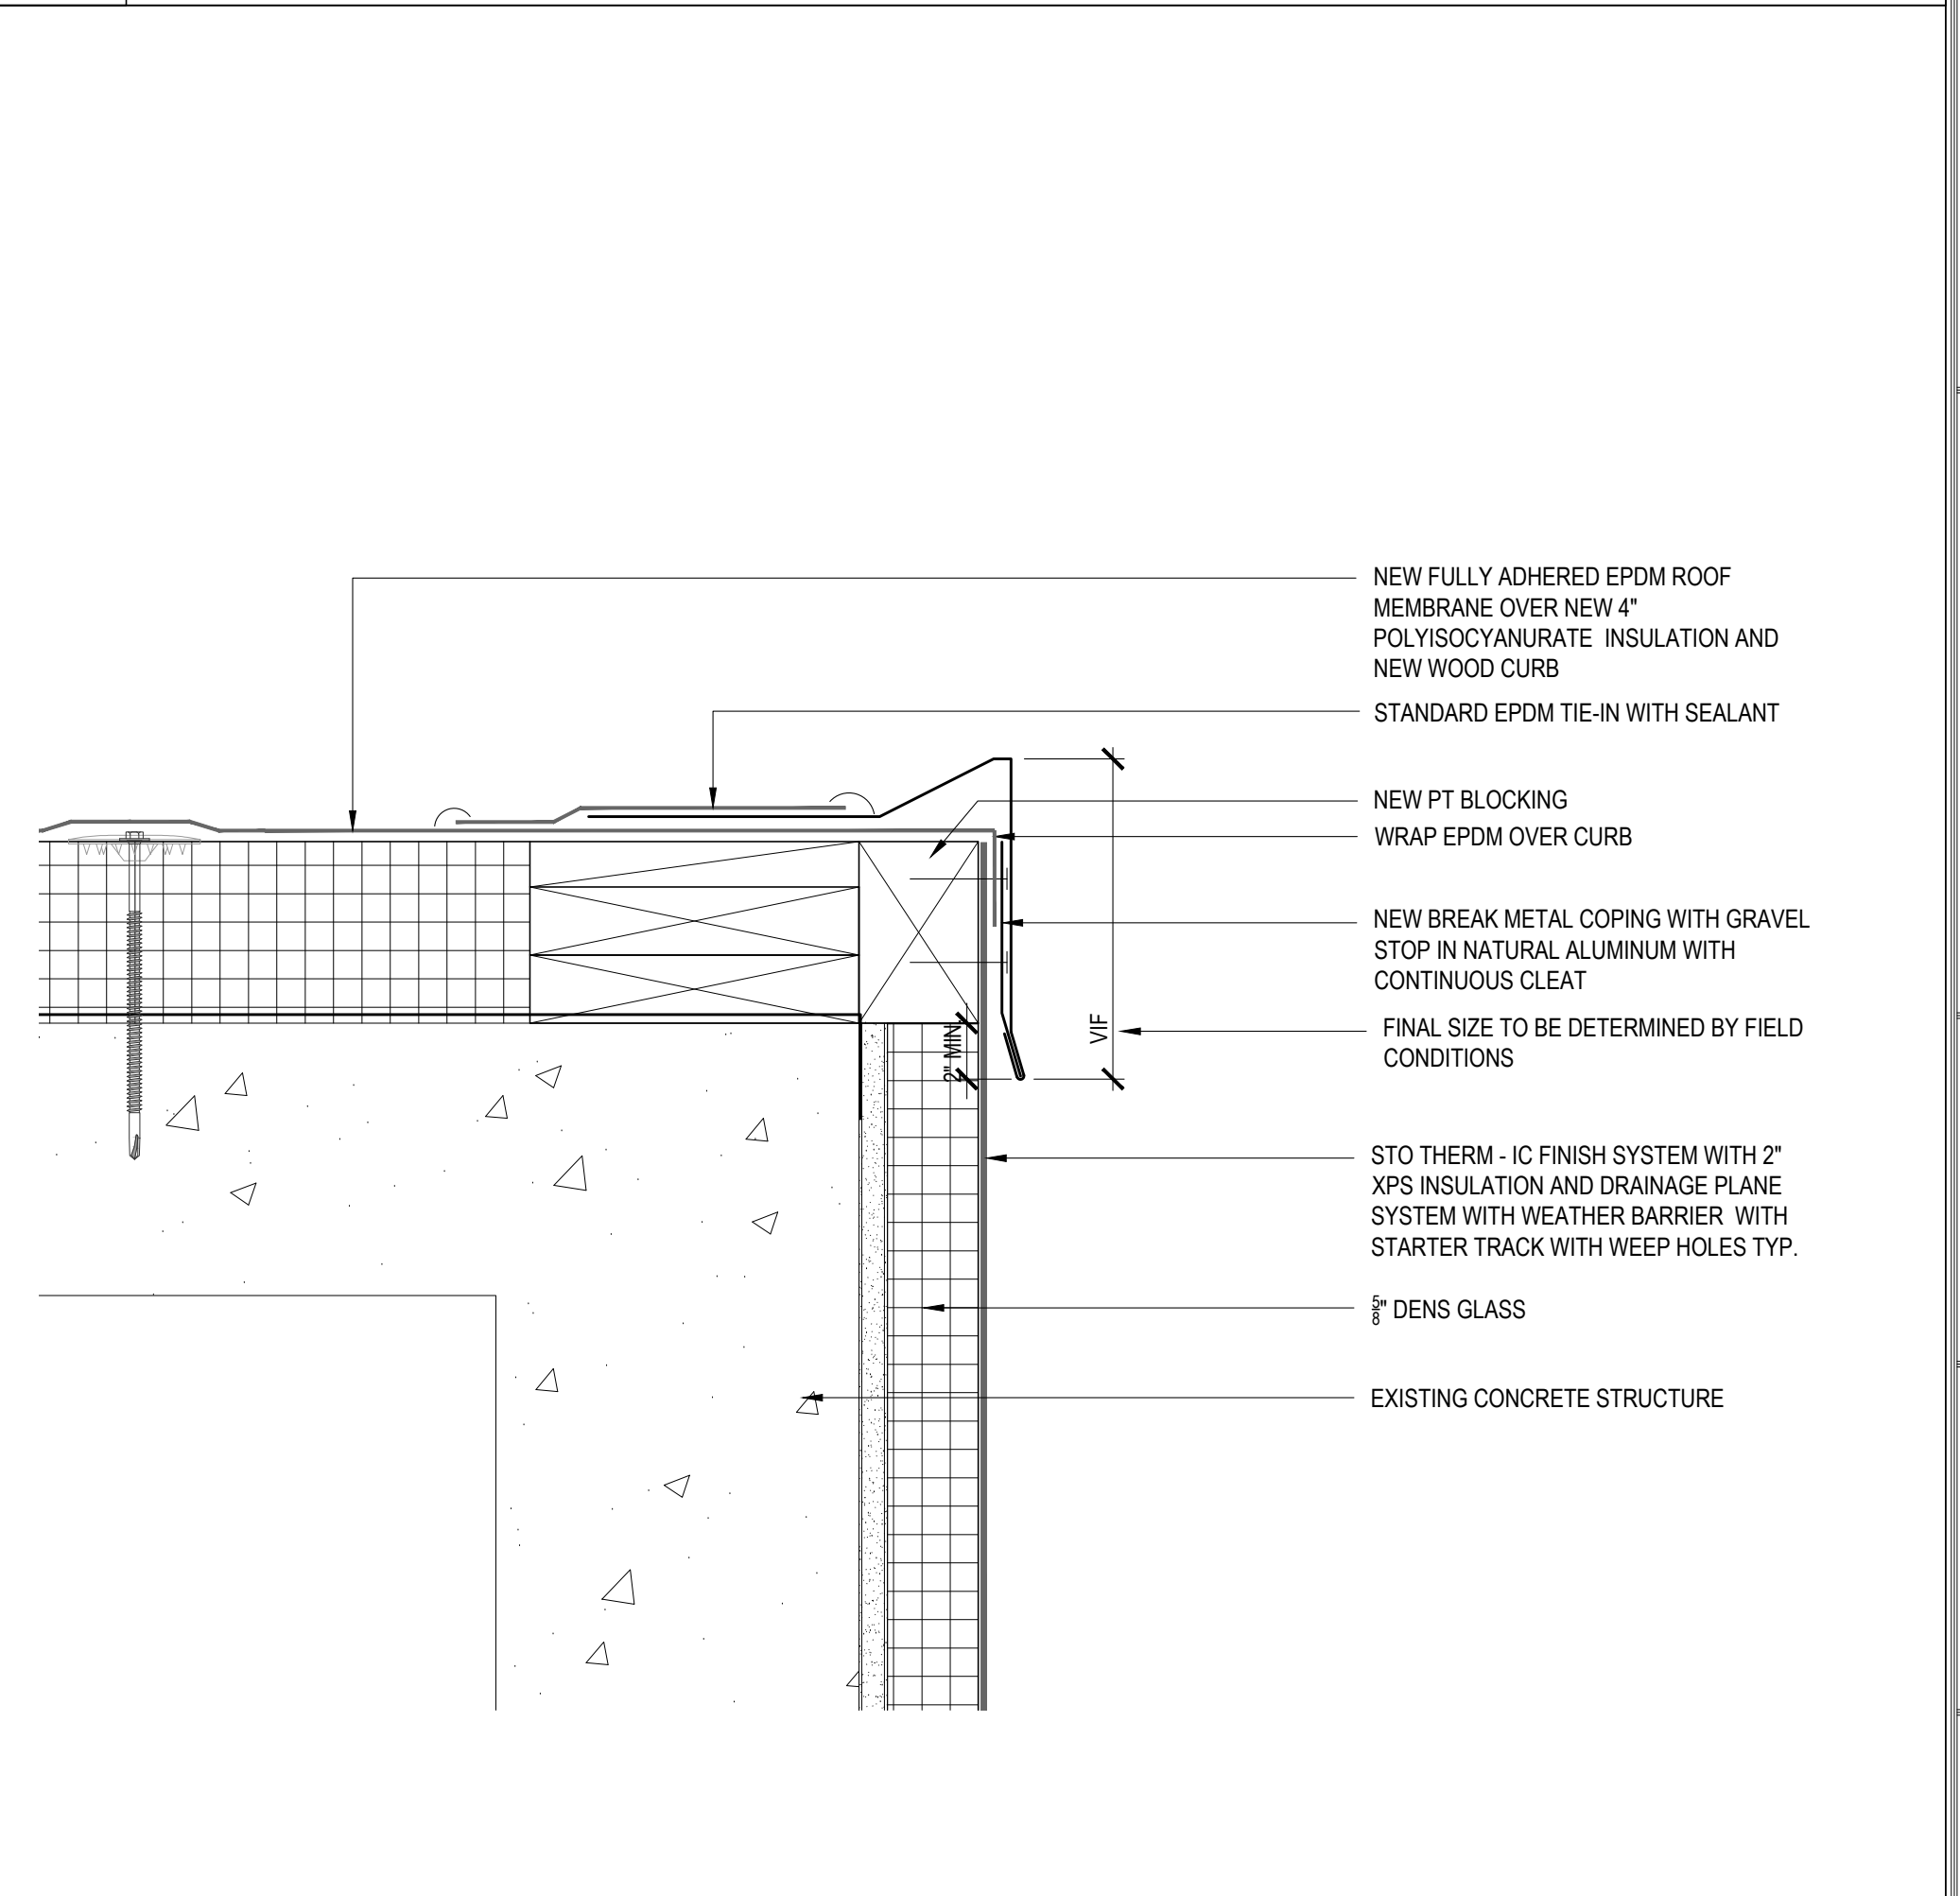

1 STAIR TOWER ROOF DETAIL
SCALE: 3" = 1'-0"

DAVID LLOYD
NO. 936
STATE OF MAINE

Prepared For: **LAFAYETTE PROPERTIES, LLC**
155 LITTLEFIELD STREET
BANGOR, MAINE 04401

Consultant: **Building Envelope Specialists**
P.O. BOX 23897, SOUTH PORTLAND, MAINE 04115
PHONE: 207-800-0086

Architect: **ARCHETYPE architects**
48 Union Wharf Portland, Maine 04101
(207) 772-6022 ARCHETYPE@ARCHETYPEPA.COM

Project: **Holiday Inn**
88 Spring Street
Portland, ME

Revisions:
MARCH 2017 95% CLIENT REVIEW
JULY 2017 CLIENT FINAL REVIEW

Date: **June 30, 2017** Scale: **As indicated**

EFIS AND WINDOW DETAILS

BE11