

DISPLAY THIS CARD ON PRINCIPAL FRONTAGE OF WORK CITY OF PORTLAND

Please Read Application And Notes, If Any, Attached

BUILDING DEPARTMENT

Permit Number: 030714

PERMIT

This is to certify that Anthem Health Plans Of /Sm Rick
has permission to Install additional toll booth
AT 40 Spring St Arterial 039 F001001

provided that the person or persons, firm or corporation accepting this permit shall comply with all of the provisions of the Statutes of Maine and of the ordinances of the City of Portland regulating the construction, maintenance and use of buildings and structures, and of the application on file in this department.

Apply to Public Works for street line and grade if nature of work requires such information.

Notification of inspection must be given and when permission is procured before this building or part thereof is occupied or closed-in. **48 HOUR NOTICE IS REQUIRED.**

A certificate of occupancy must be procured by owner before this building or part thereof is occupied.

OTHER REQUIRED APPROVALS

Fire Dept. W. H. M. S.
Health Dept. _____
Appeal Board _____
Other _____
Department Name _____

[Signature]
6/26/23
Director - Building & Inspection Services

PENALTY FOR REMOVING THIS CARD

City of Portland, Maine - Building or Use Permit Application
 389 Congress Street, 04101 Tel: (207) 874-8703, Fax: (207) 874-8716

Permit No: 03-0714	Issue Date:	CEB: 039 F001001
-----------------------	-------------	---------------------

Location of Construction: 40 Spring St Arterial	Owner Name: Anthem Health Plans Of	Owner Address: 2 Gannett Dr	Phone:
Business Name:	Contractor Name: Smith, Rick	Contractor Address: Portland	Phone 2077742336
Lessee/Buyer's Name	Phone:	Permit Type: Alterations - Commercial	Zone: B3

Past Use: Parking Garage	Proposed Use: Parking Garage w/ additional toll booth installed <i>replacement 4'x6'</i>	Permit Fee: \$72.00	Cost of Work: \$6,703.83	CEO District: 2
Proposed Project Description: Install additional toll booth <i>replacement 4'x6'</i> <i>Same Dimensions AS old</i>		FIRE DEPT: <input checked="" type="checkbox"/> Approved <input type="checkbox"/> Denied	INSPECTION: Use Group: U Type: N/A 6/26/03 <i>[Signature]</i>	

Signature: *[Signature]* Signature: *[Signature]*

PEDESTRIAN ACTIVITIES DISTRICT (P.A.D.)

Action: Approved Approved w/Conditions Denied

Signature: _____ Date: _____

Permit Taken By: kwd	Date Applied For: 06/18/2003	Zoning Approval	
-------------------------	---------------------------------	------------------------	--

1. This permit application does not preclude the Applicant(s) from meeting applicable State and Federal Rules. 2. Building permits do not include plumbing, septic or electrical work. 3. Building permits are void if work is not started within six (6) months of the date of issuance. False information may invalidate a building permit and stop all work..	Special Zone or Reviews <input type="checkbox"/> Shoreland <input type="checkbox"/> Wetland <input type="checkbox"/> Flood Zone <input type="checkbox"/> Subdivision <input type="checkbox"/> Site Plan <input type="checkbox"/> Minor <input type="checkbox"/> MM	Zoning Appeal <input type="checkbox"/> Variance <input type="checkbox"/> Miscellaneous <input type="checkbox"/> Conditional Use <input type="checkbox"/> Interpretation <input type="checkbox"/> Approved <input type="checkbox"/> Denied	Historic Preservation <input checked="" type="checkbox"/> Not in District or Landmark <input type="checkbox"/> Does Not Require Review <input type="checkbox"/> Requires Review <input type="checkbox"/> Approved <input type="checkbox"/> Approved w/Conditions <input type="checkbox"/> Denied
	Date: <i>6/23/03</i>	Date: _____	Date: _____

CERTIFICATION

I hereby certify that I am the owner of record of the named property, or that the proposed work is authorized by the owner of record and that I have been authorized by the owner to make this application as his authorized agent and I agree to conform to all applicable laws of this jurisdiction. In addition, if a permit for work described in the application is issued, I certify that the code official's authorized representative shall have the authority to enter all areas covered by such permit at any reasonable hour to enforce the provision of the code(s) applicable to such permit.

SIGNATURE OF APPLICANT	ADDRESS	DATE	PHONE
RESPONSIBLE PERSON IN CHARGE OF WORK, TITLE		DATE	PHONE

JUN 18 2003

03-0714

All Purpose Building Permit Application

If you or the property owner owes real estate or personal property taxes or user charges on any property within the City, payment arrangements must be made before permits of any kind are accepted.

Location/Address of Construction: ⁴⁰⁻ 88 Spring St. ^{Arerial} Portland Me 04101		
Total Square Footage of Proposed Structure: 24'	Square Footage of Lot	
Tax Assessor's Chart, Block & Lot Chart# 39 Block# F Lot# 1	Owner: Anthem Blue Cross	Telephone: 822 6938
Lessee/Buyer's Name (If Applicable)	Applicant name, address & telephone: Cincinnati Tire of Me 270 St. Ann St Portland Me 04102	Cost Of Work: \$ 6703.83 Fee: \$ 37.00
Current use: <u>Parking Garage</u> Richard Smith		
If the location is currently vacant, what was prior use: _____		
Approximately how long has it been vacant: _____		
Proposed use: _____		
Project description: <u>Replacement booth per</u>		
Contractor's name, address & telephone: <u>Richard Smith 629105</u>		
Who should we contact when the permit is ready: <u>Richard Smith</u>		
Mailing address: _____		
We will contact you by phone when the permit is ready. You must come in and pick up the permit and review the requirements before starting any work, with a Plan Reviewer. A stop work order will be issued and a \$100.00 fee if any work starts before the permit is picked up. PHONE: <u>774 2336</u>		

IF THE REQUIRED INFORMATION IS NOT INCLUDED IN THE SUBMISSIONS THE PERMIT WILL BE AUTOMATICALLY DENIED AT THE DISCRETION OF THE BUILDING/PLANNING DEPARTMENT, WE MAY REQUIRE ADDITIONAL INFORMATION IN ORDER TO APPROVE THIS PERMIT.

I hereby certify that I am the Owner of record of the named property, or that the owner of record authorizes the proposed work and that I have been authorized by the owner to make this application as his/her authorized agent. I agree to conform to all applicable laws of this jurisdiction. In addition, if a permit for work described in this application is issued, I certify that the Code Official's authorized representative shall have the authority to enter all areas covered by this permit at any reasonable hour to enforce the provisions of the codes applicable to this permit.

Signature of applicant: <u>Richard Smith</u>	Date: <u>6/18/03</u>
----------------------------------------------	----------------------


This is NOT a permit, you may not commence ANY work until the permit is issued. If you are in a Historic District you may be subject to additional permitting and fees with the Planning Department on the 4th floor of City Hall

? is this interior


No this is exterior - it is replacing an existing booth

Not to scale

Replacement
4x6
exterior

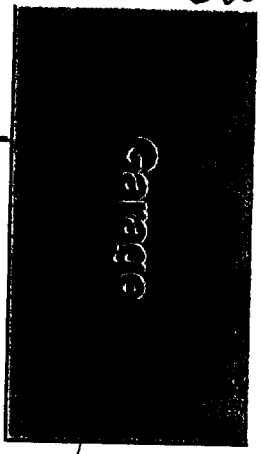


Blue Cross

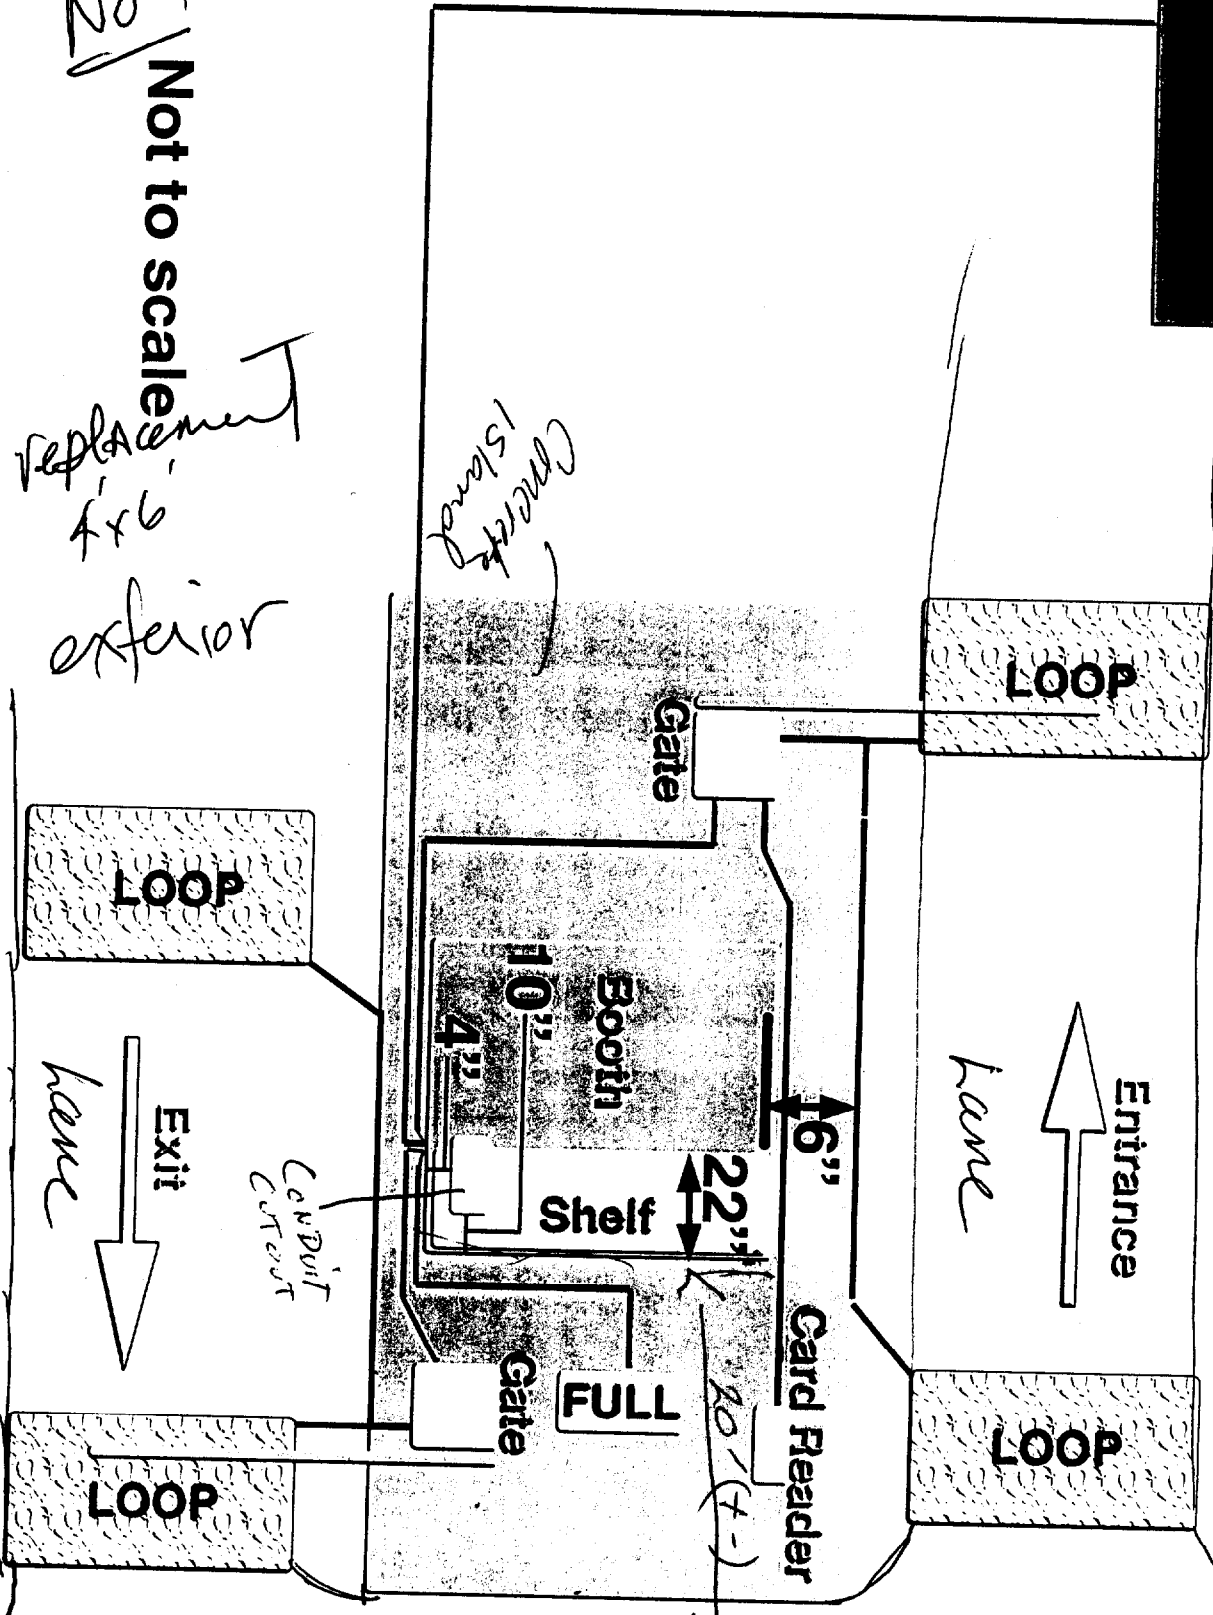

Spring Street

JUN 18 2003

B

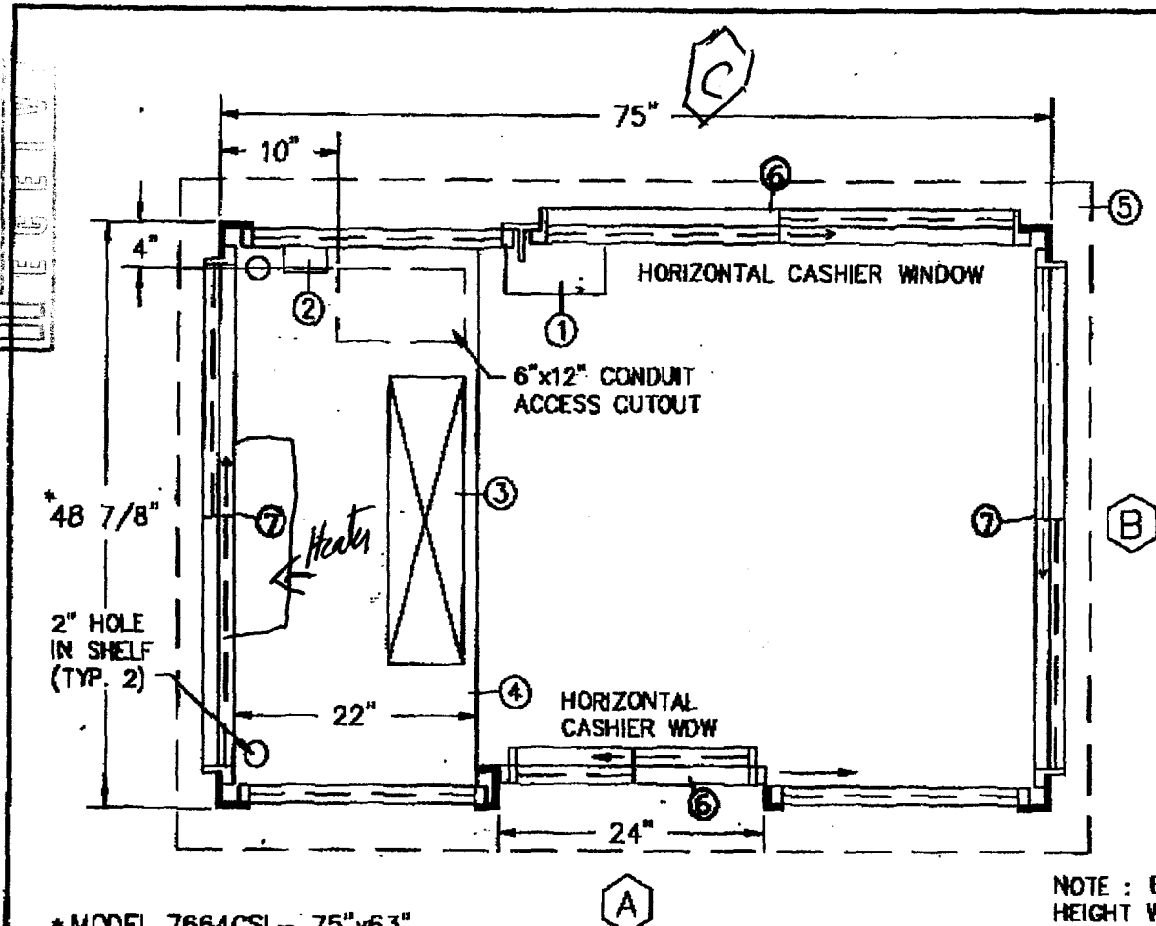


*MODEL 7664CSL- 75"x63"


PLAN VIEW
(N.T.S.)

NOTE : BUILDING
HEIGHT WITHOUT
EXTERIOR ROOF- 86 9/16"

DOORS AVAILABLE BOTH SIDES-SUFFIX DSL

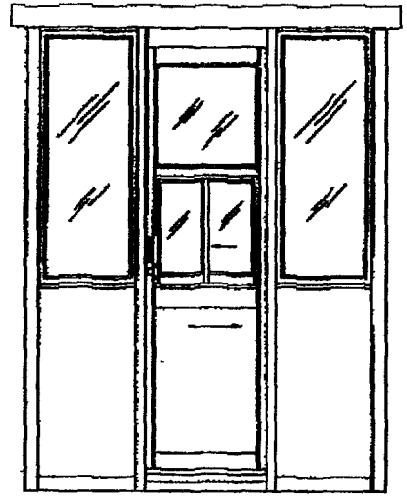

ELEVATION A

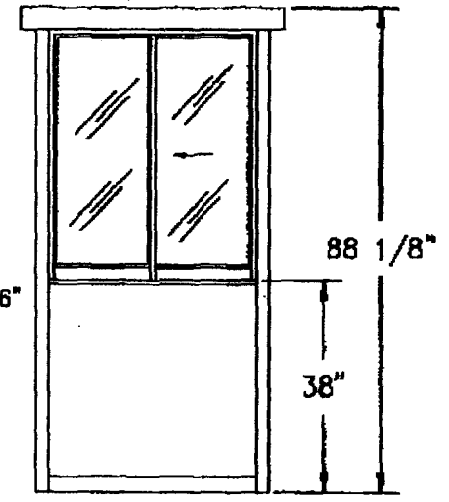

ELEVATION B

STANDARD ITEMS FOR A 7648CSL DURALUMINUM BUILDING

- ① - 100 AMP SINGLE PHASE 6-12 CIRCUIT LOAD CENTER
- ② - 115V DUPLEX, 230V OUTLET
- ③ - 40 WATT LIGHT FIXTURE
- ④ - 22" DEEP SHELF
- ⑤ - 3" OVERHANG EXTERIOR ROOF
- ⑥ - Sliding Insect Screen
- ⑦ - Fixed Insect Screen

TOTAL P.02

PORTA-KING BUILDING SYSTEMS


4133 SHORELINE DRIVE EARTH CITY, MISSOURI 63045
1-800-456-5464 FAX 314-291-2857 www.portaking.com

TITLE CS712 Blue Cross	DURALUMINUM MODEL 7648CSL
---------------------------	---------------------------


Blue Cross




Model 7648CSL with vertical rising transaction window and HVAC.

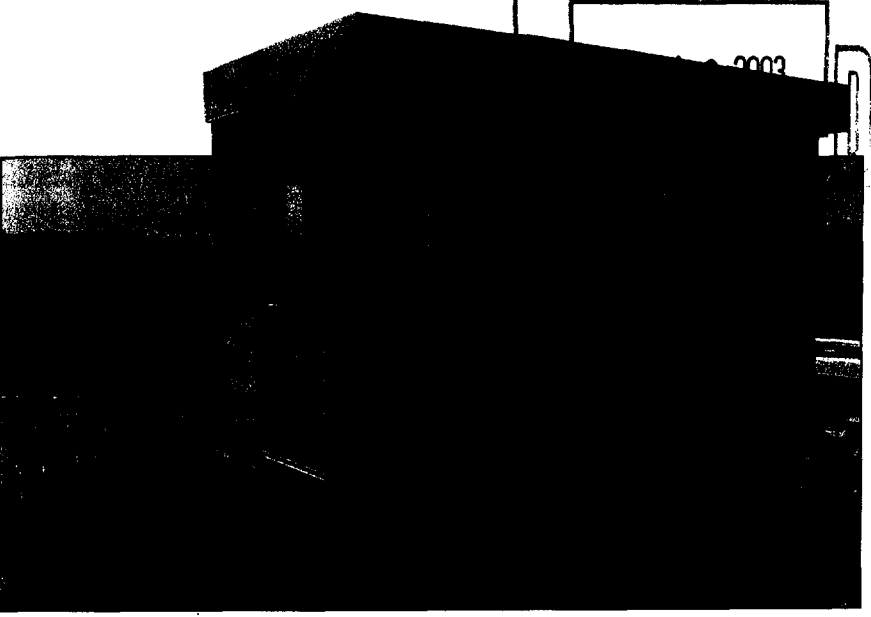

Model TRL14476SW with custom backlit signage.

 

Bullet resistant Model BR7648SL.

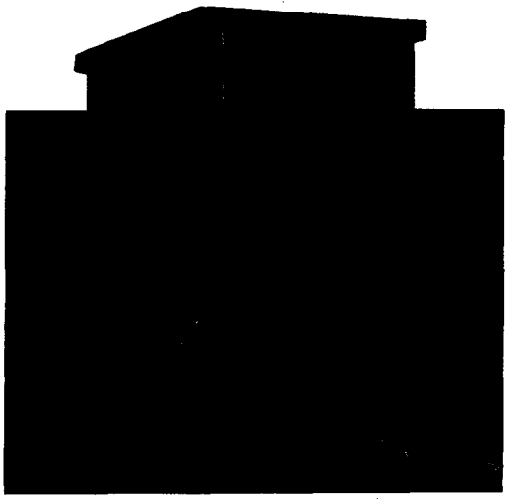

Model 7648CSL cashier booth.

PIVOT-LOCK™ ... The Ultimate In Ease Of Assembly

