



A1
1/4" = 1'-0"
PROPOSED PLAN


B2
WALL TYPE

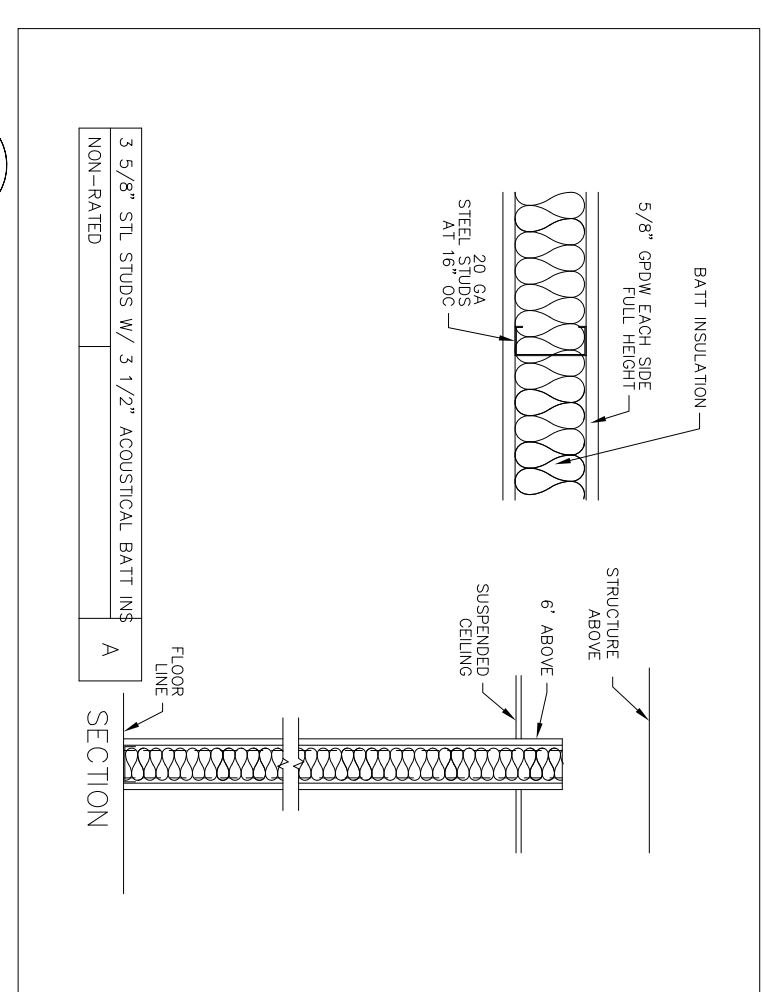

B1
SYMBOL KEY

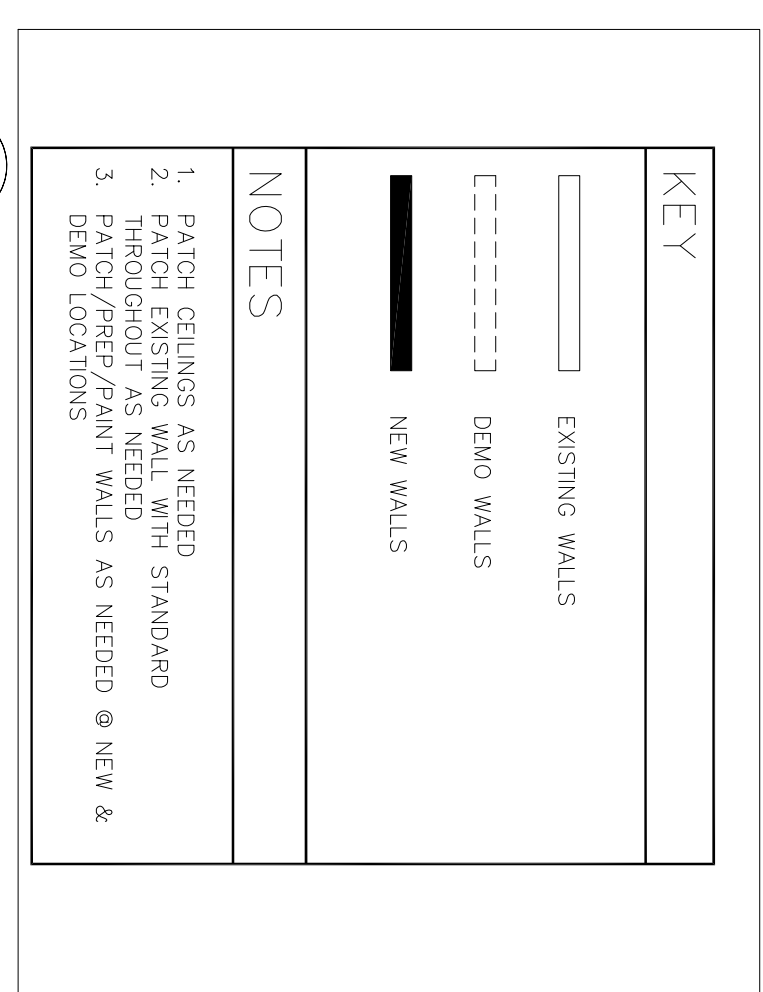

NO	DATE	REVISIONS

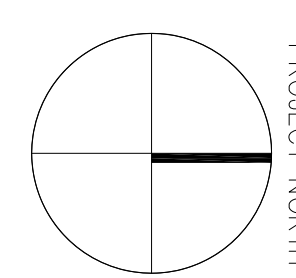

ARTEMISIA CAFE
PLEASANT STREET – PORTLAND, ME

TITLE
PROPOSED PLAN
SCALE
1/4" = 1'-0"

DATE 9/30/16
DRAWN BY JAT
CHECKED BY -
re•fab design studio
165 SPURWINK RD.
SCARBOROUGH, ME
P: (207) 408-5950

A101
16.1001