


FIRST FLOOR PLAN
20 SOUTH STREET
PORTLAND, ME

EXTERIOR DOOR #3

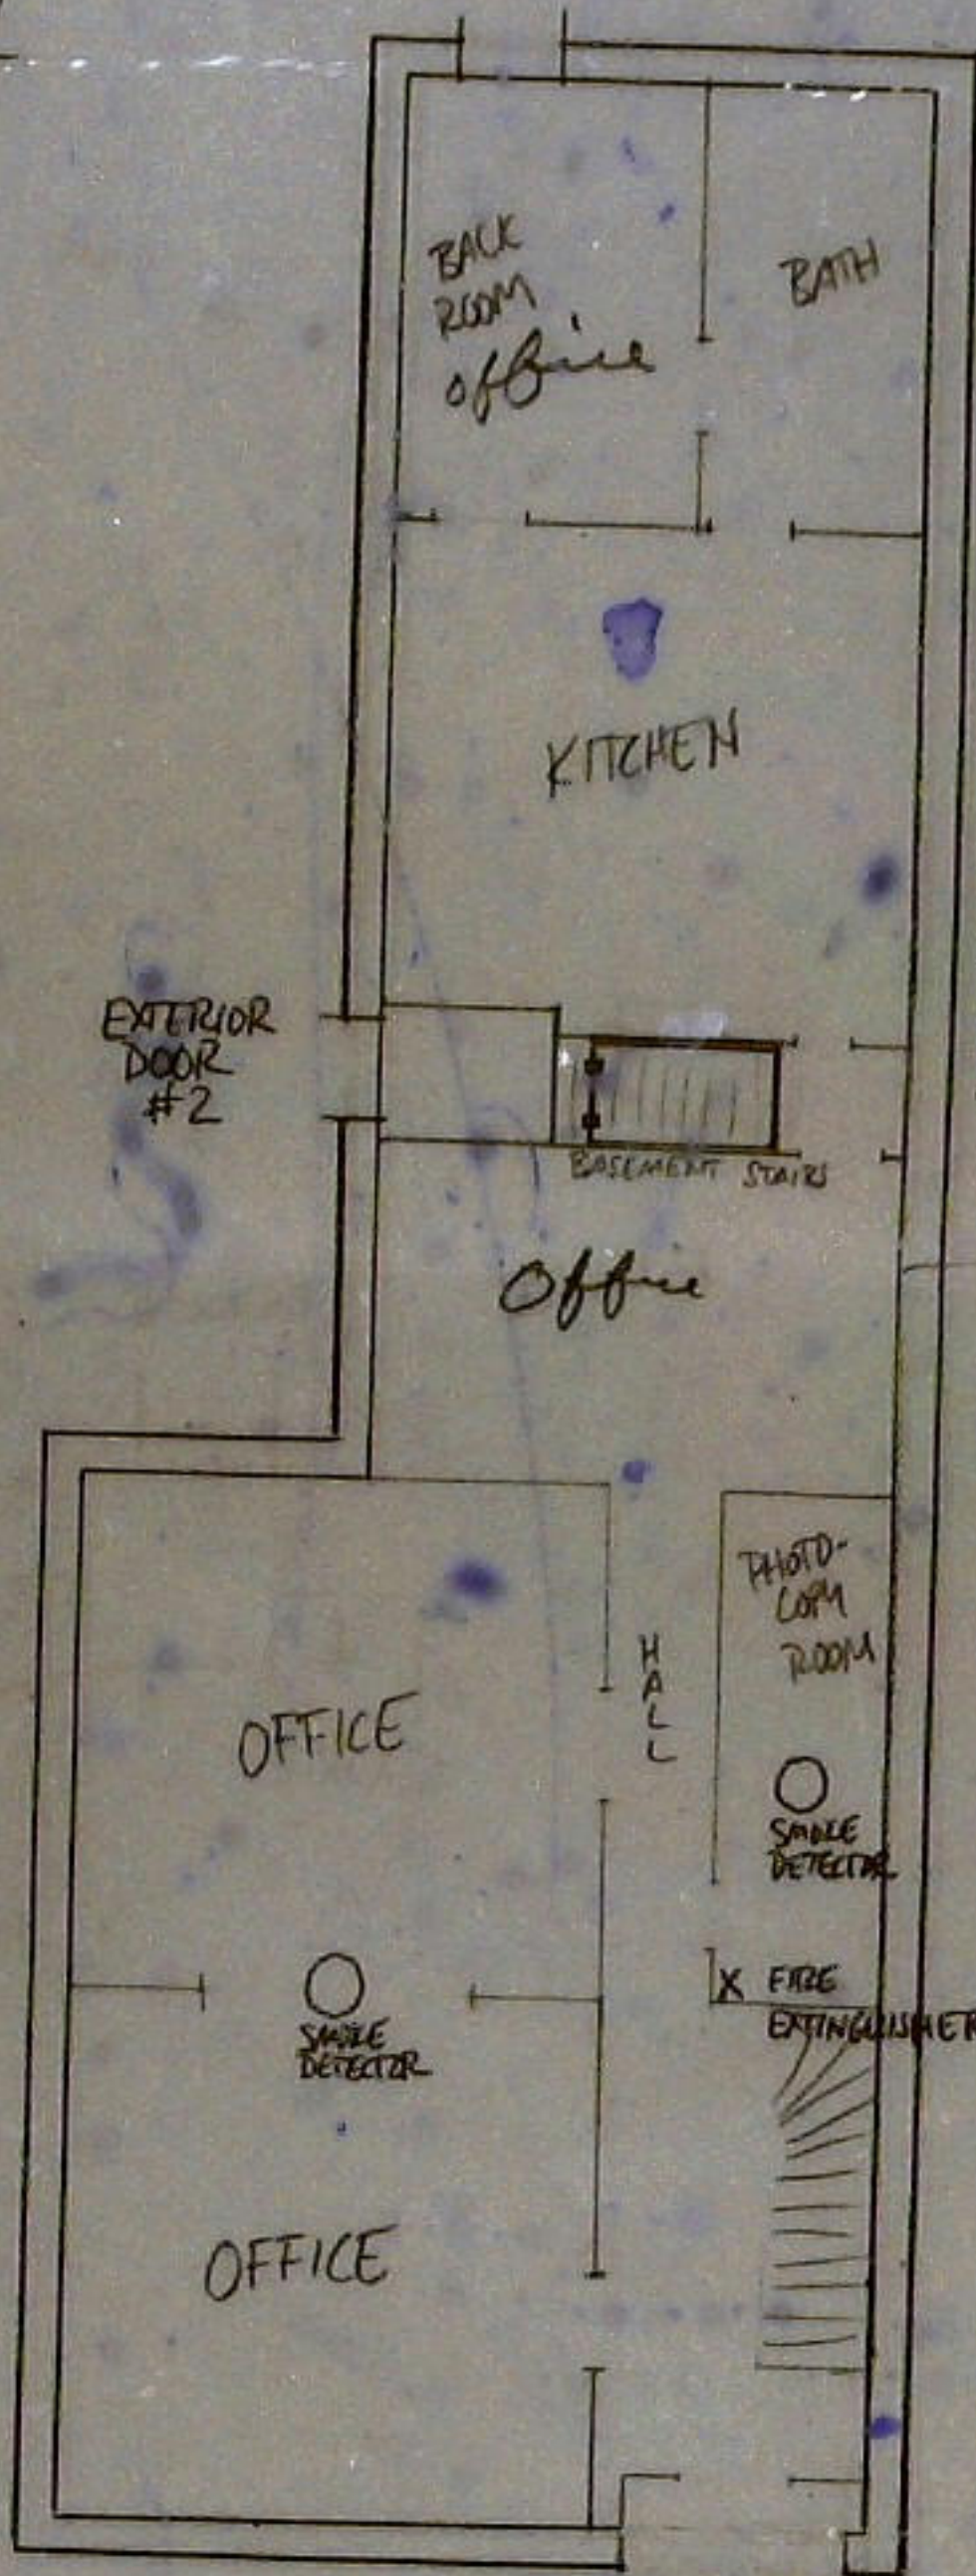

~~HINGED FIREPROOF DOOR
3/4" PLYWOOD WITH 5/8" SHEETROCK
ON EACH SIDE. FOLDS DOWN
TO SEAL OFF BASEMENT~~

Delete
as per

SCALE
1 IN = 6 FT

EXTERIOR DOOR #1