


SECOND FLOOR PLAN
20 SOUTH STREET
PORTLAND, ME

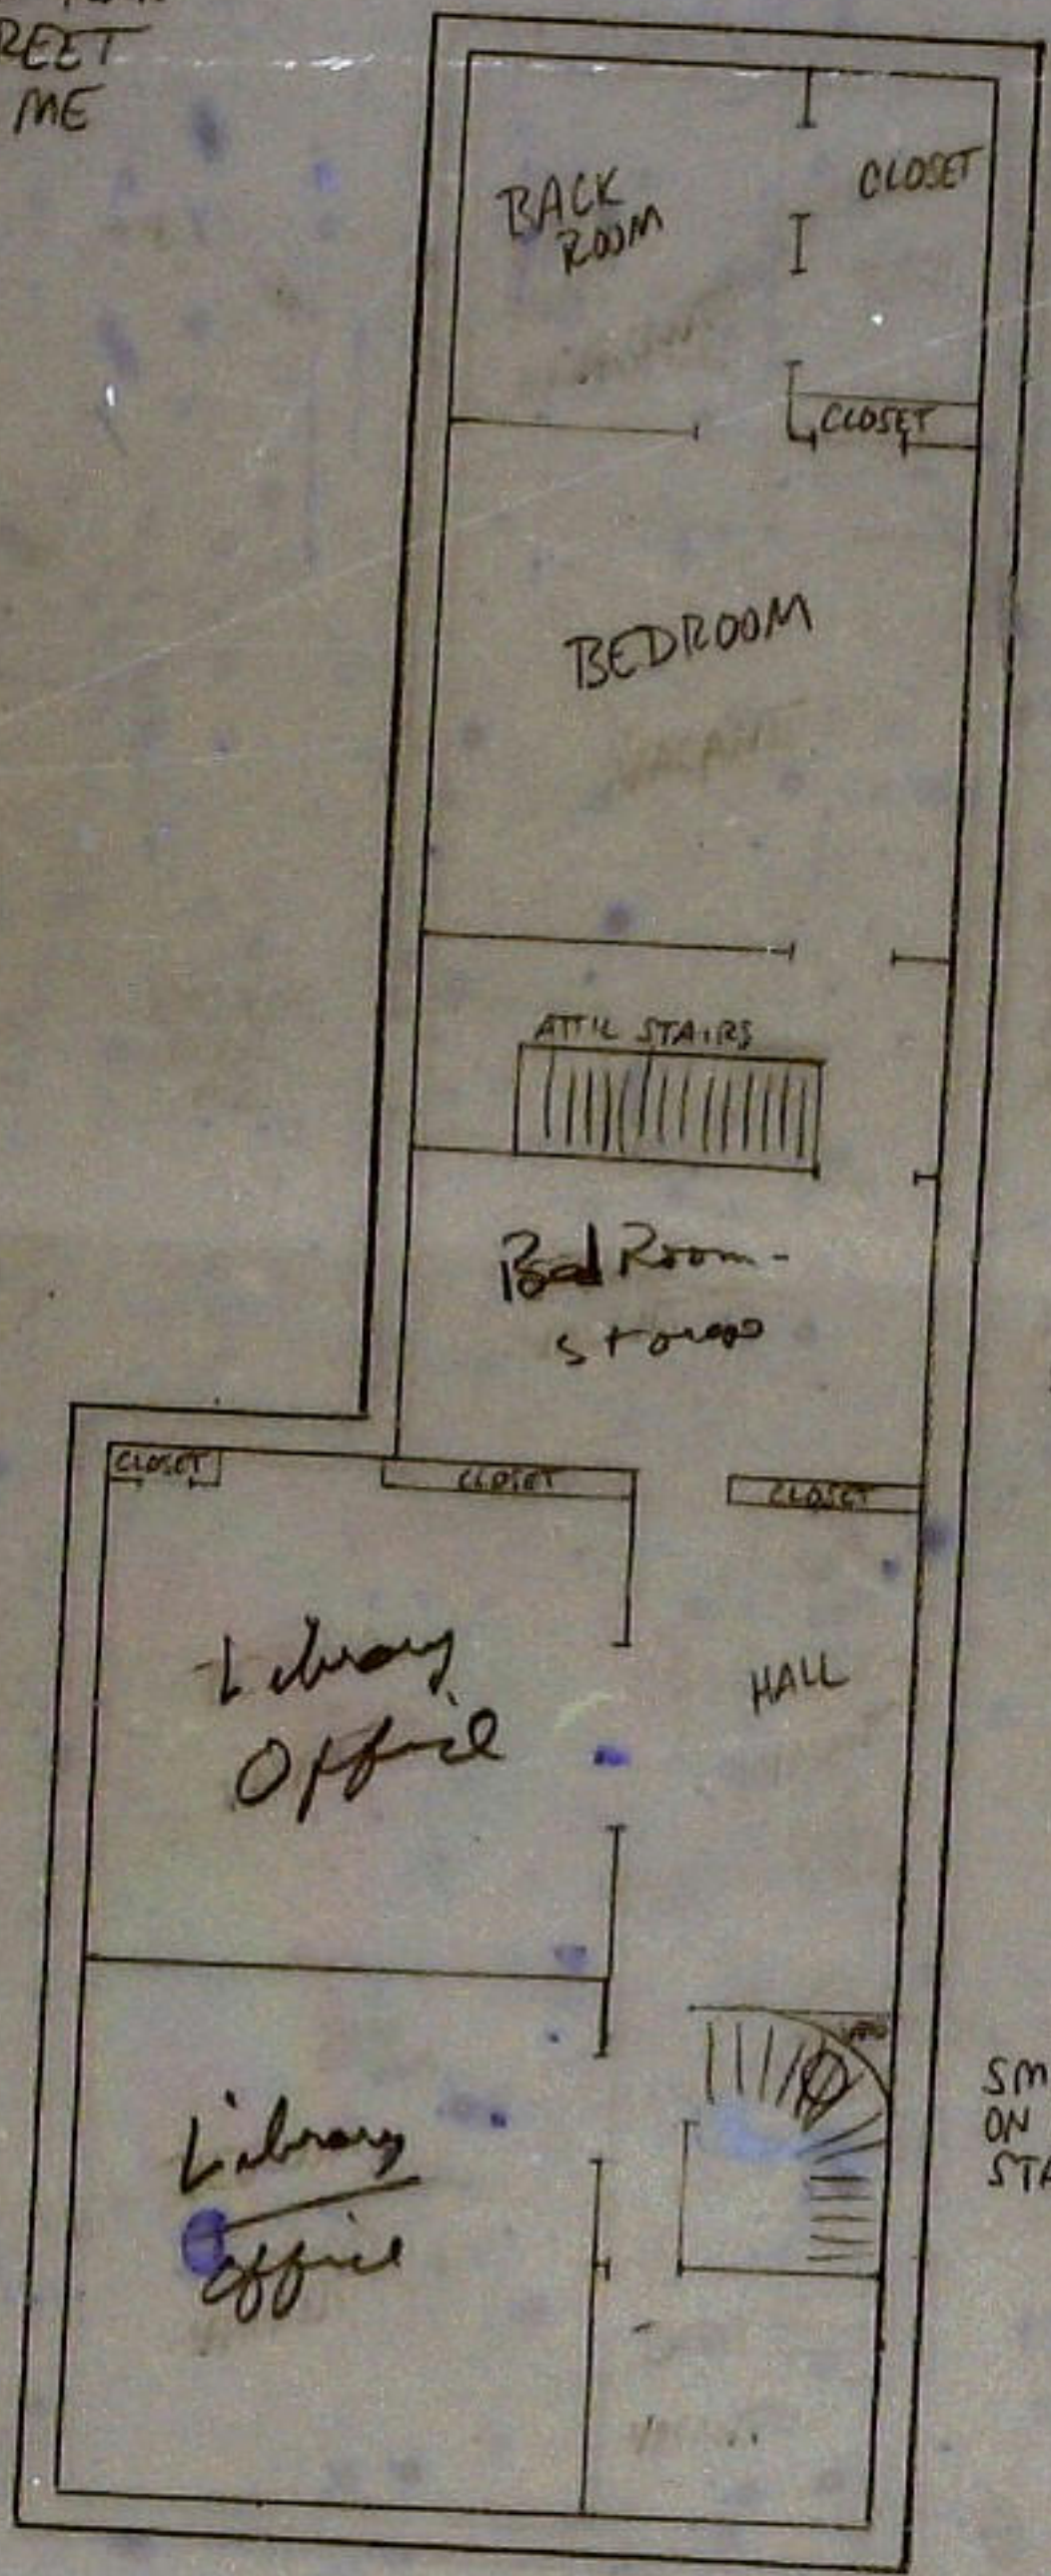

SMOKE DETECTOR
ON CEILING ABOVE
STAIRWAY

SCALE
1 IN = 6 FT