




**3 Building Section 3**  
SCALE: 1/4" = 1'

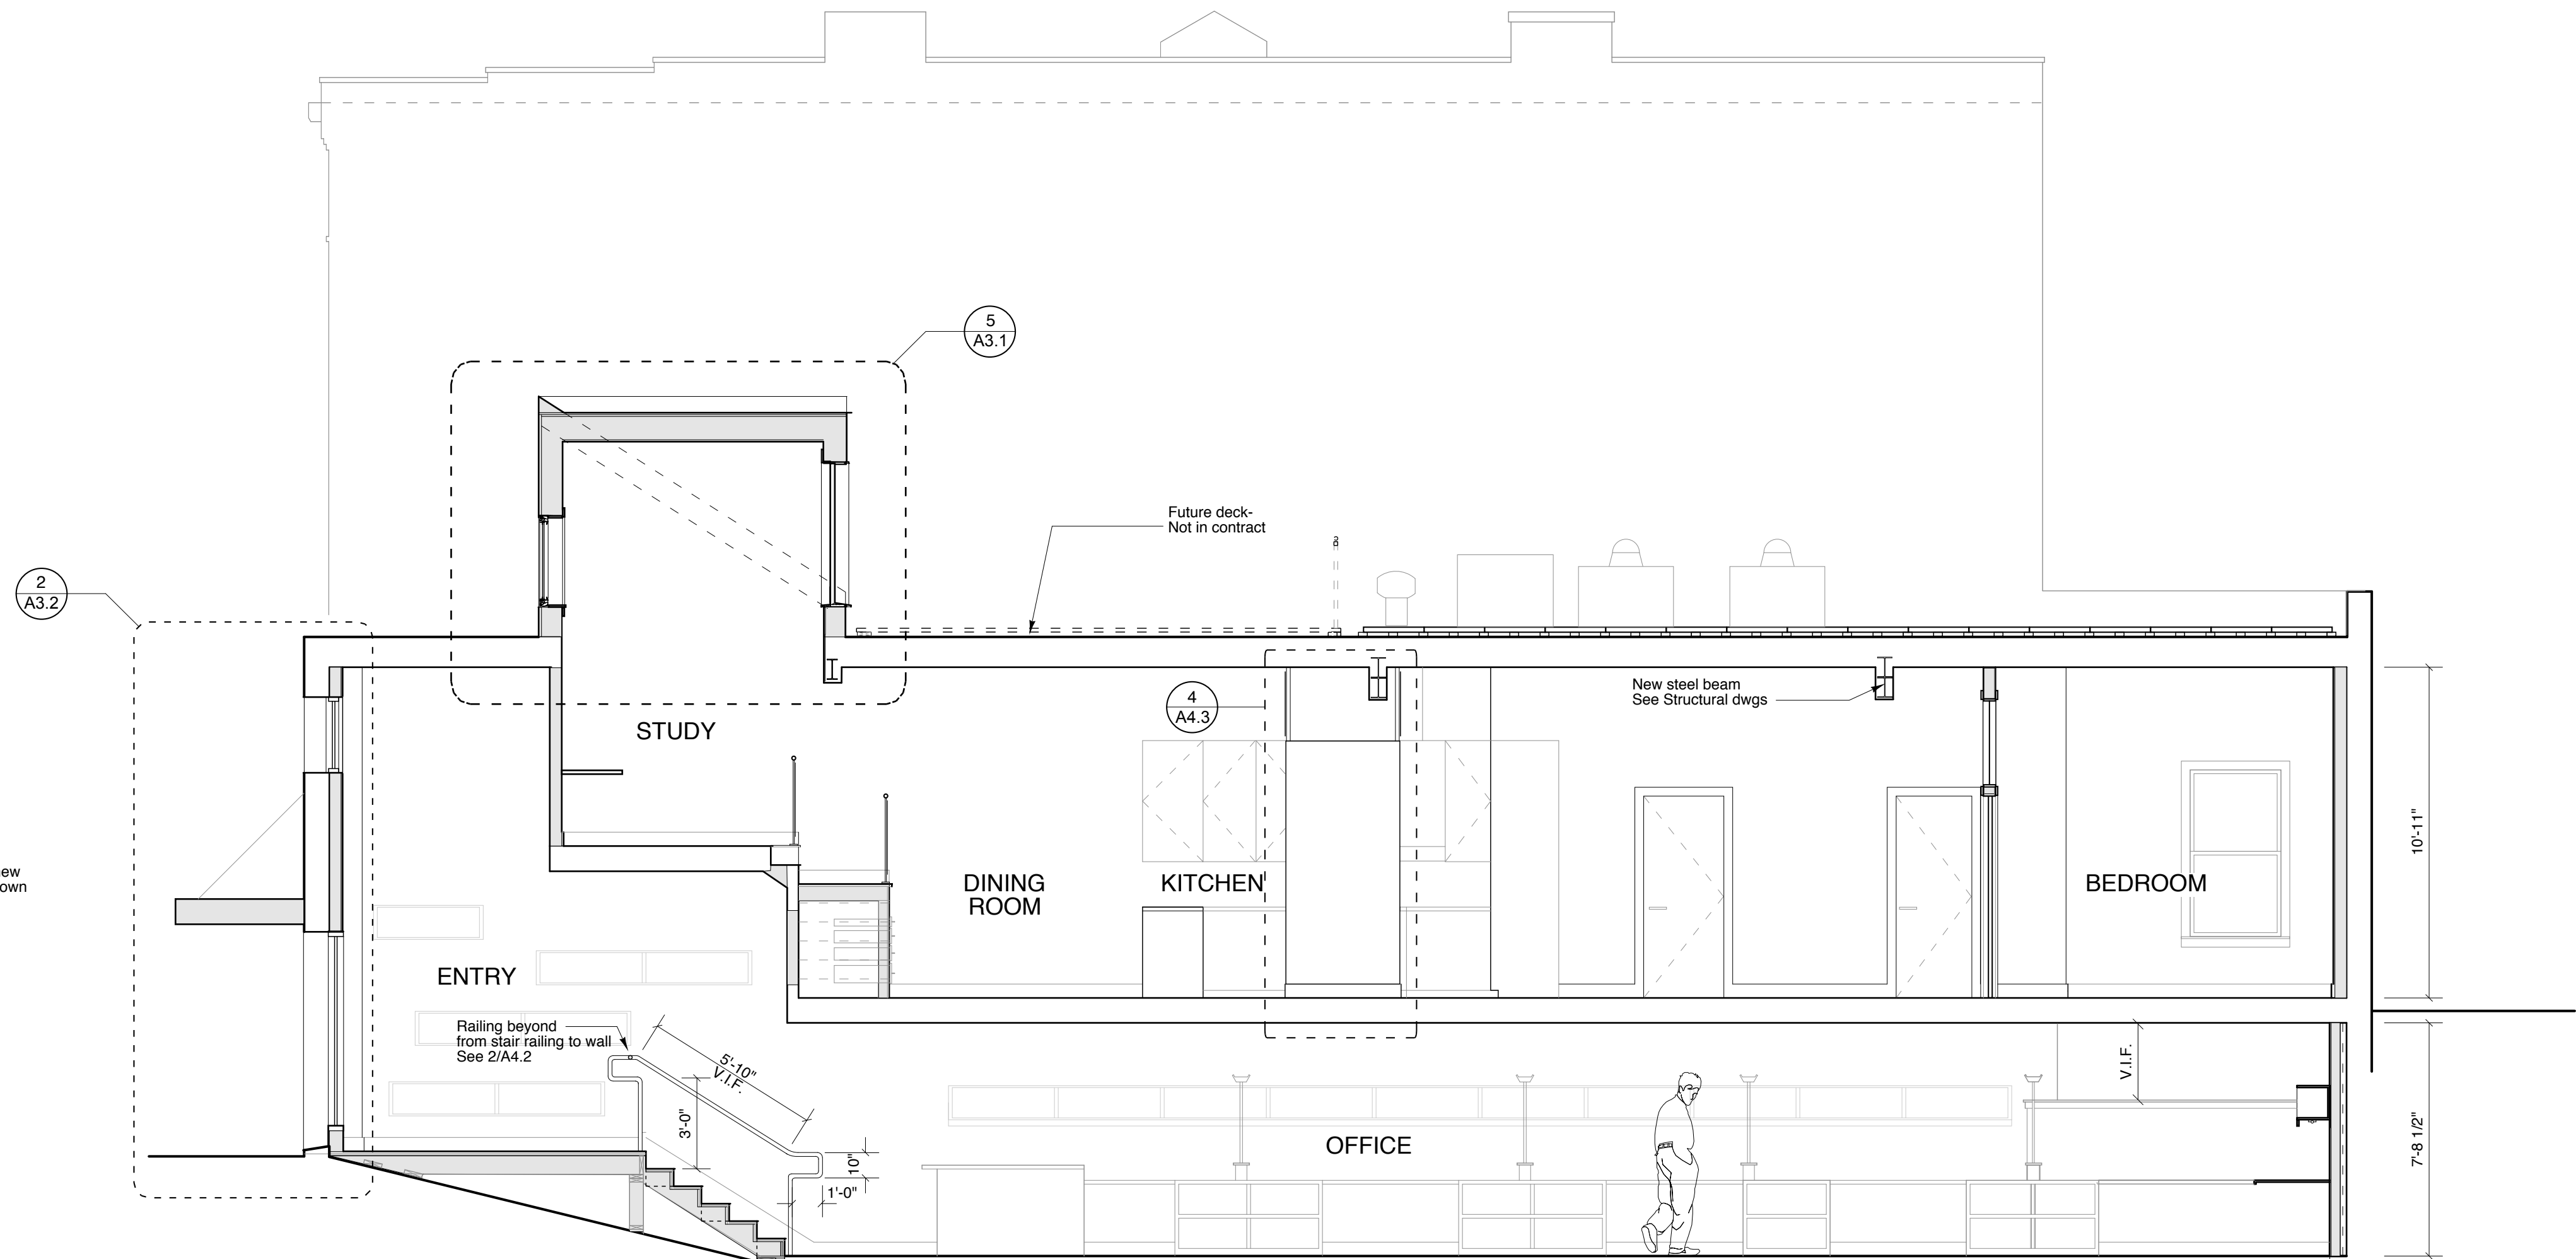

**2 Building Section 2**  
SCALE: 1/4" = 1'

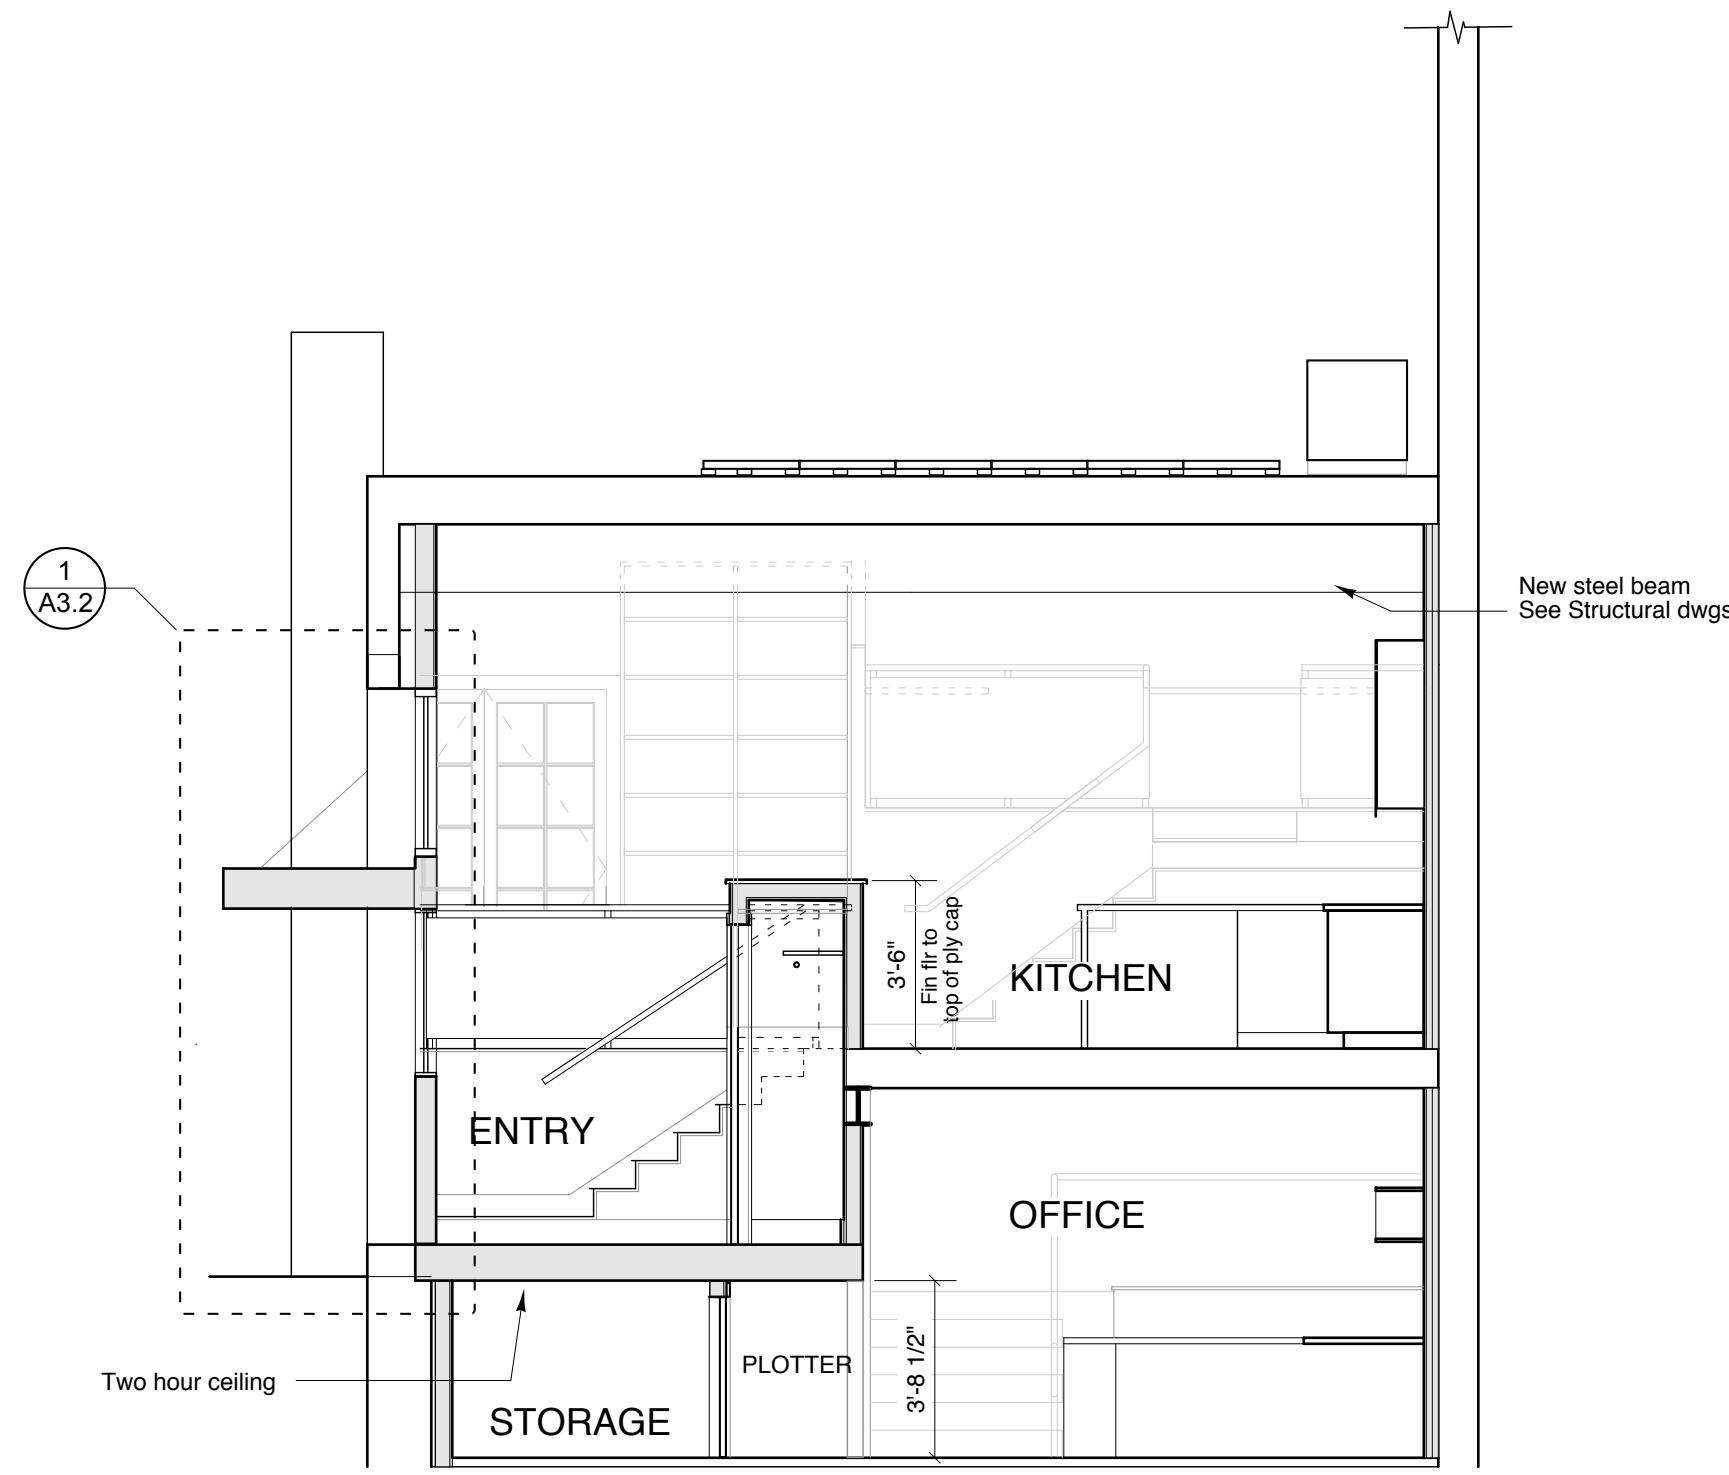

**4 Building Section 4**  
SCALE: 1/4" = 1'

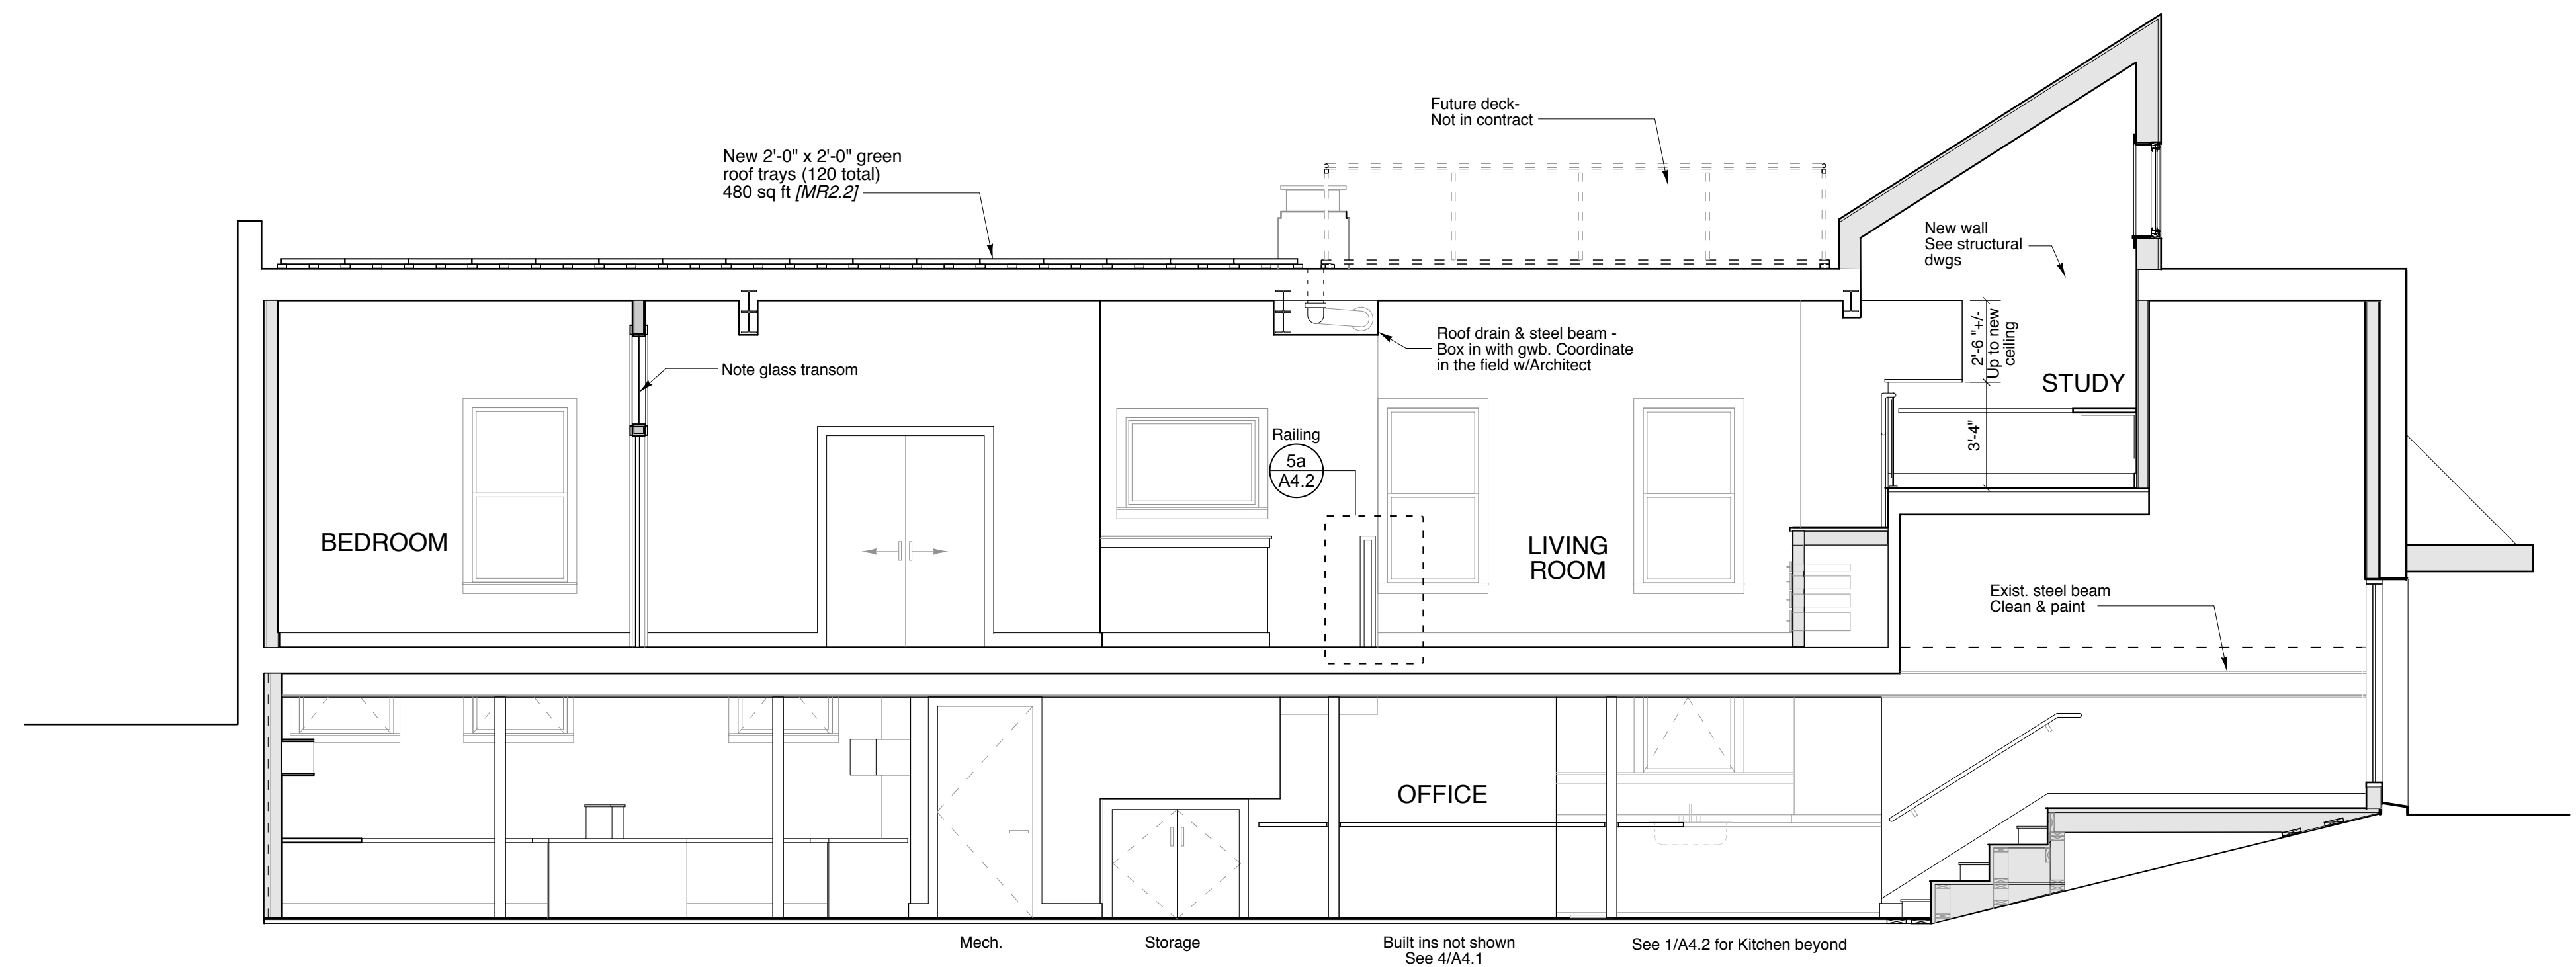

**1 Building Section 1**  
SCALE: 1/4" = 1'

█ New wall construction

**Richard Renner/Architects**  
109 South Main Street  
Shelburne, MA 01770  
508.651.2385  
508.651.0911 fax

61 Pleasant Street  
Suite 105  
Portland, ME 04101  
207.753.9699  
207.753.9699 fax

Consultants:

**35 Pleasant Street**  
Office and Loft Renovation

35 Pleasant Street  
Portland, Maine

**Building Sections**

File Name: A2.1 BuildingSections  
Project No. 2006-08  
Scale: 1/4" = 1'-0"  
Date: 12.15.06  
Revised:

**A2.1**