

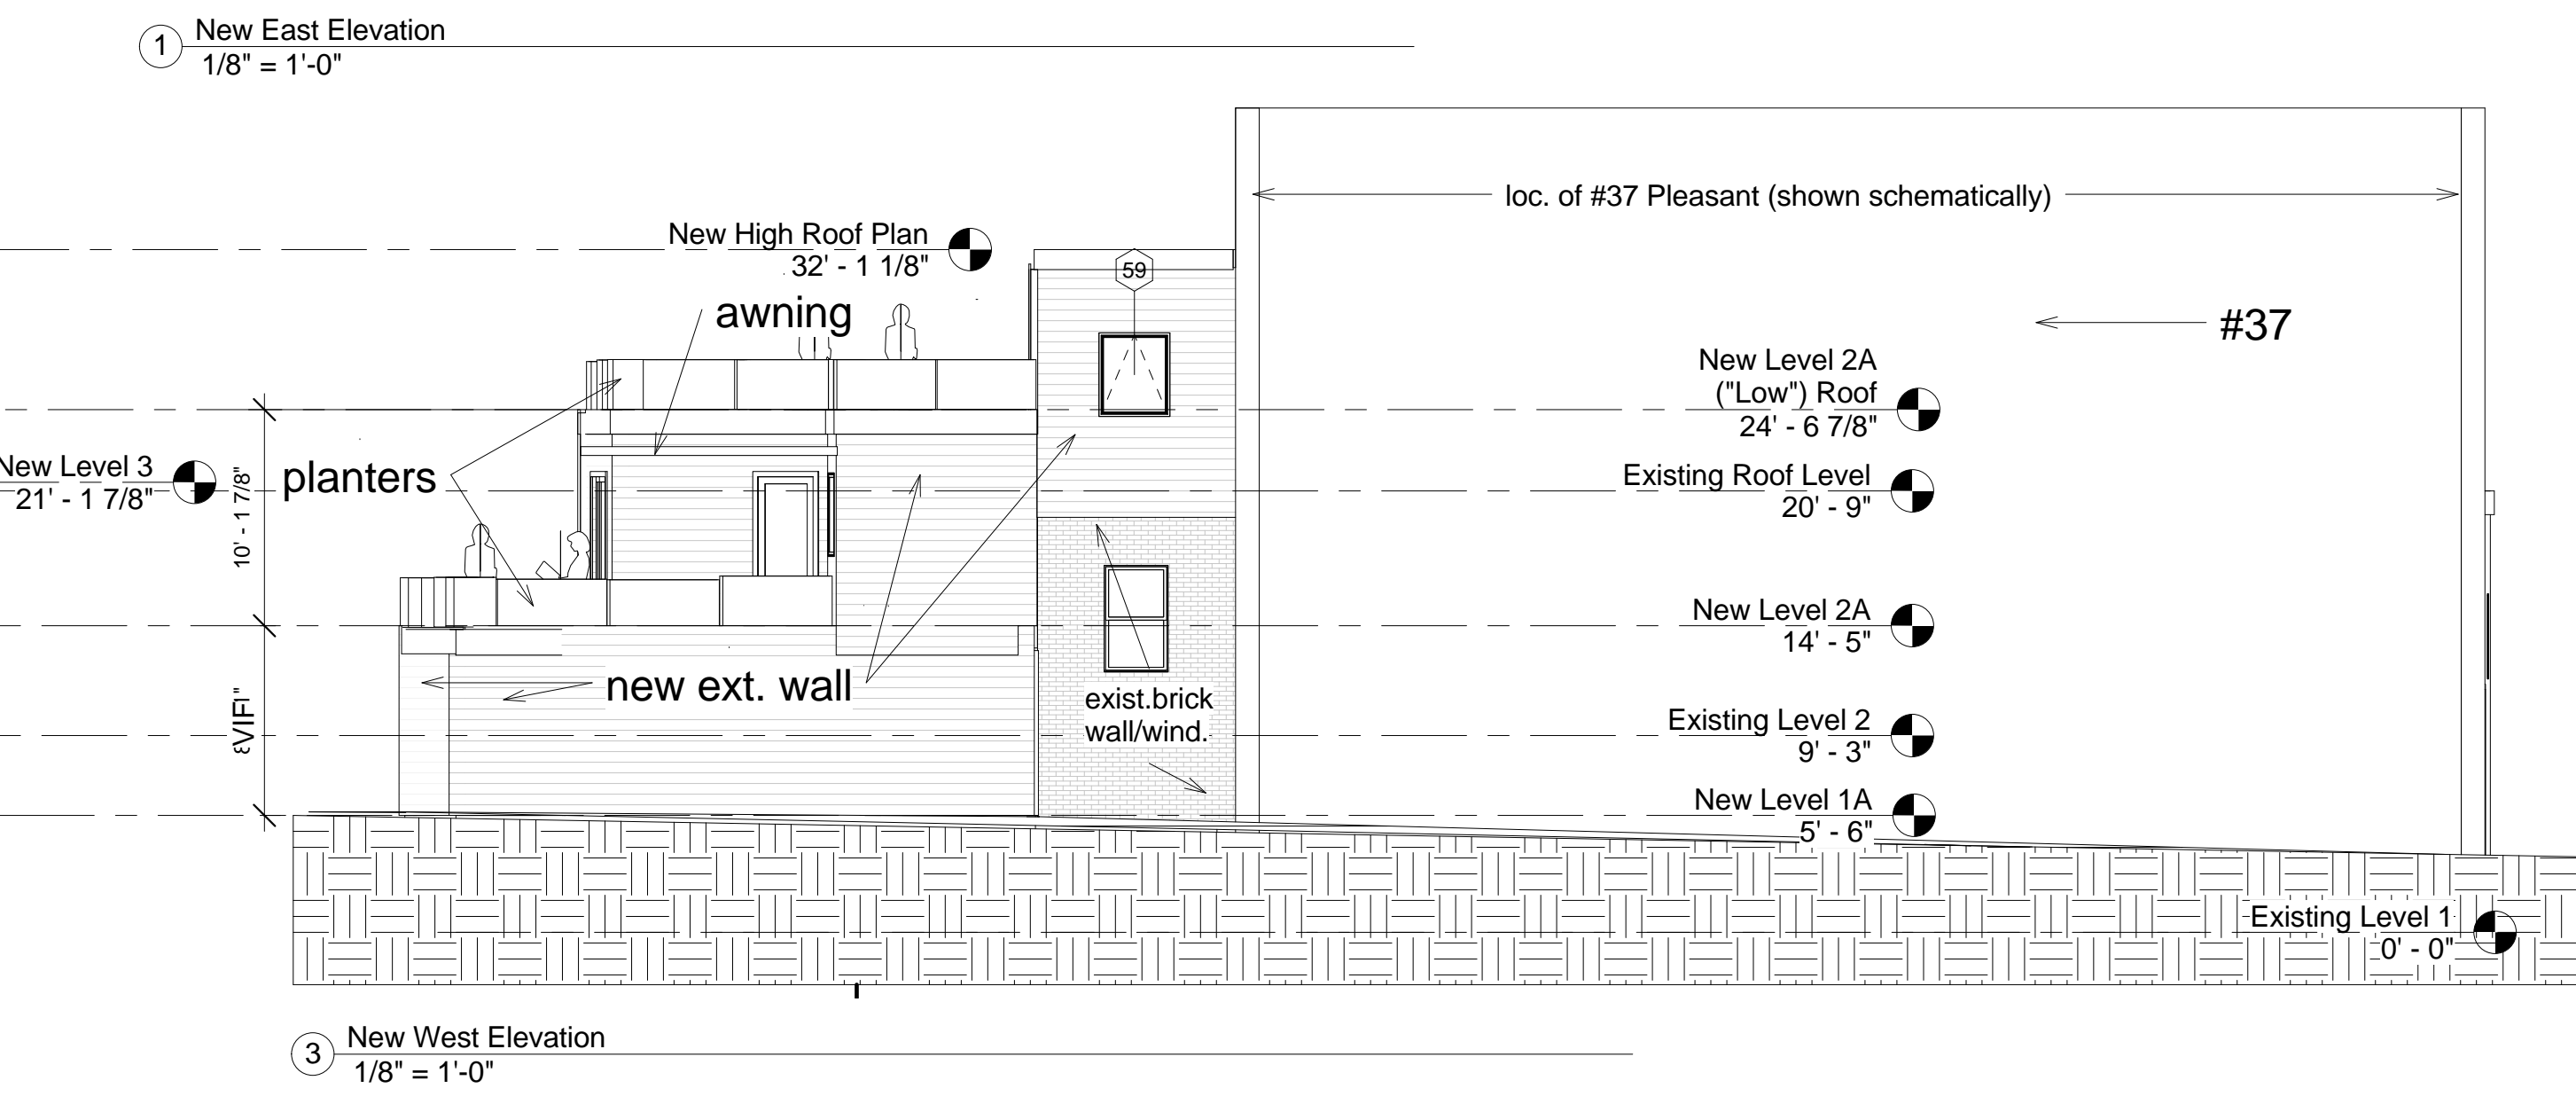
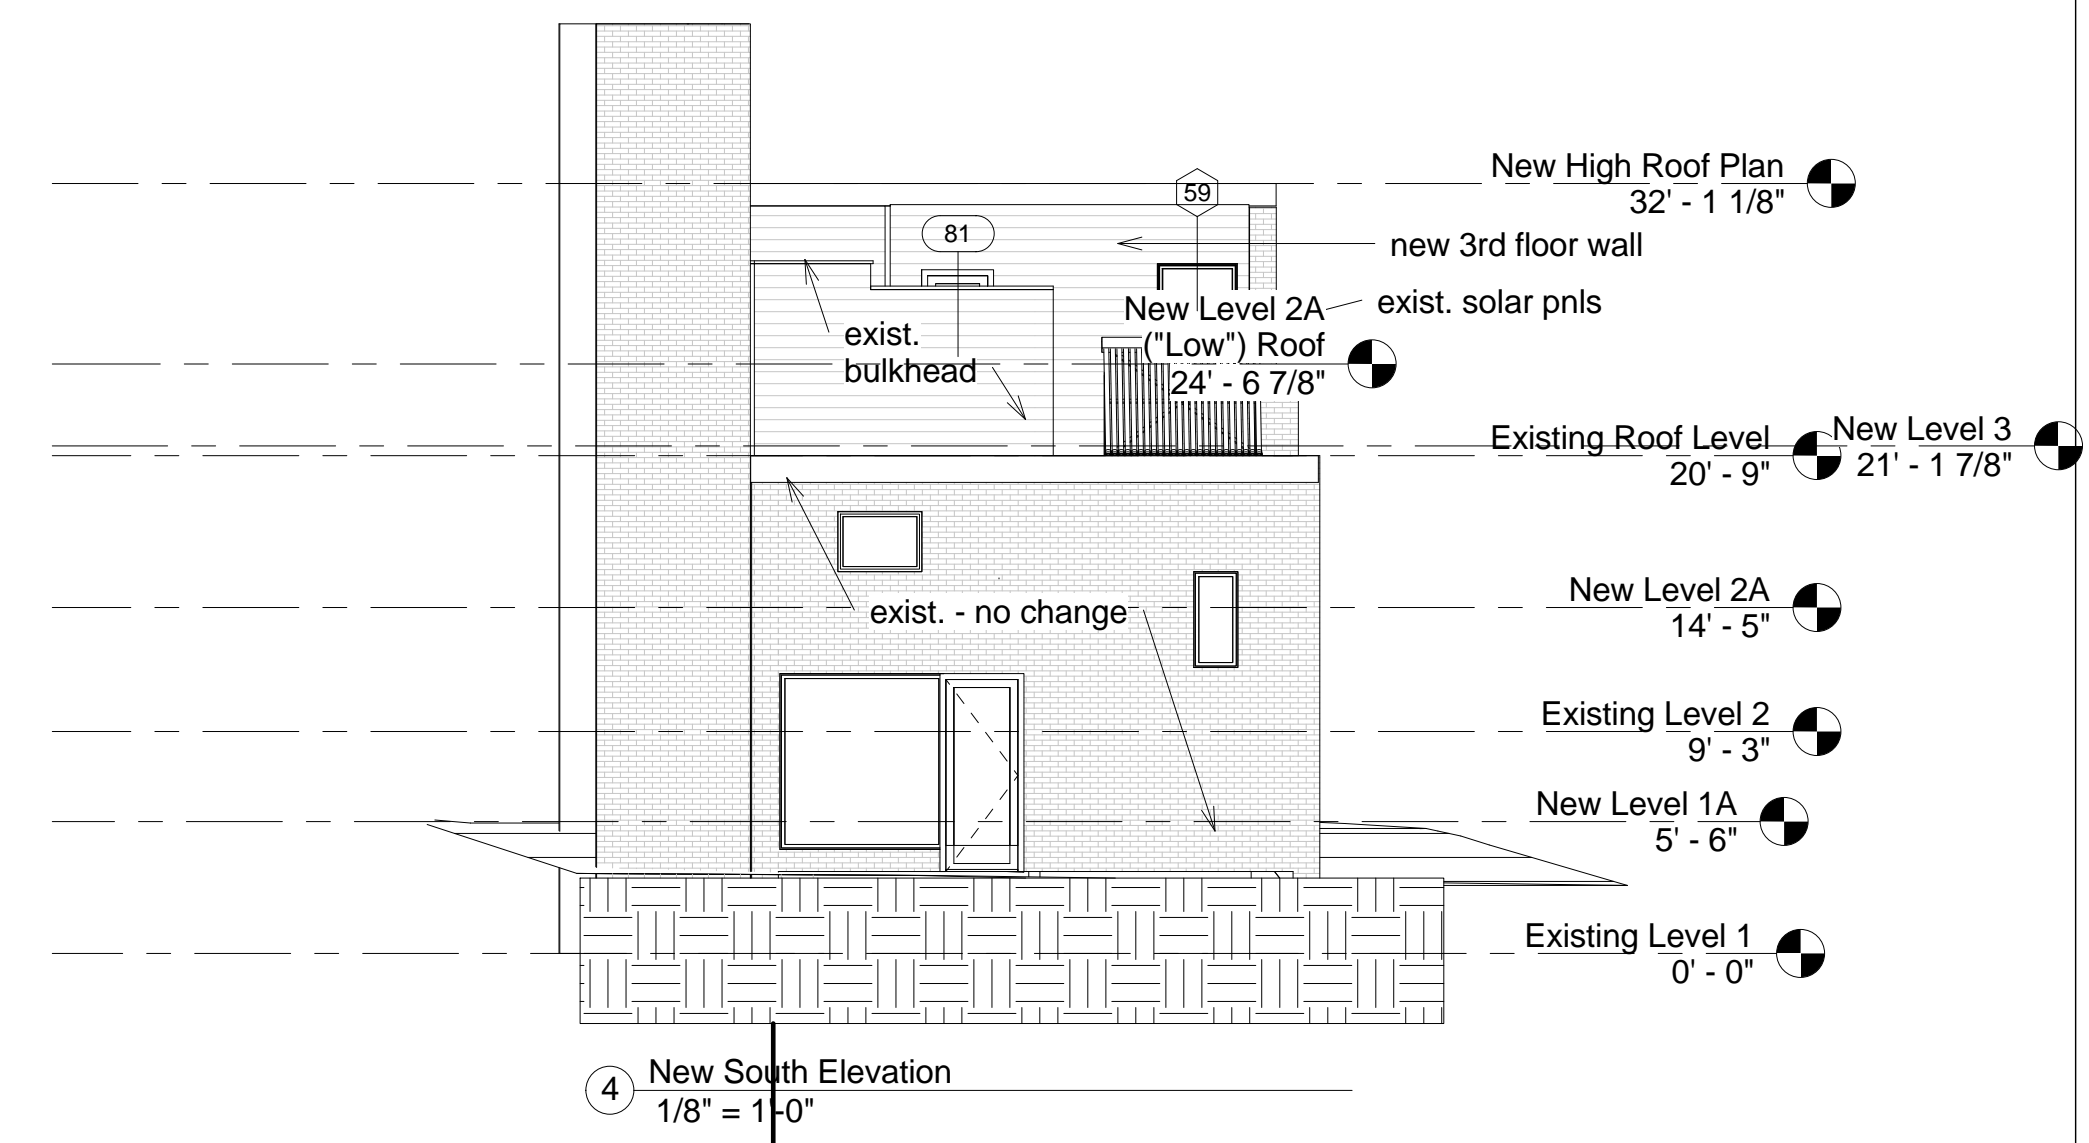


Reiter Architecture & Design
 PO Box 275, Brooklin ME 04616 tel: 917-502-2225 email: laurenreiter@yahoo.com
Consultants
Becker Structural Engineers
 75 York St # 3, Portland, ME 04101 Tel: (207) 879-1838

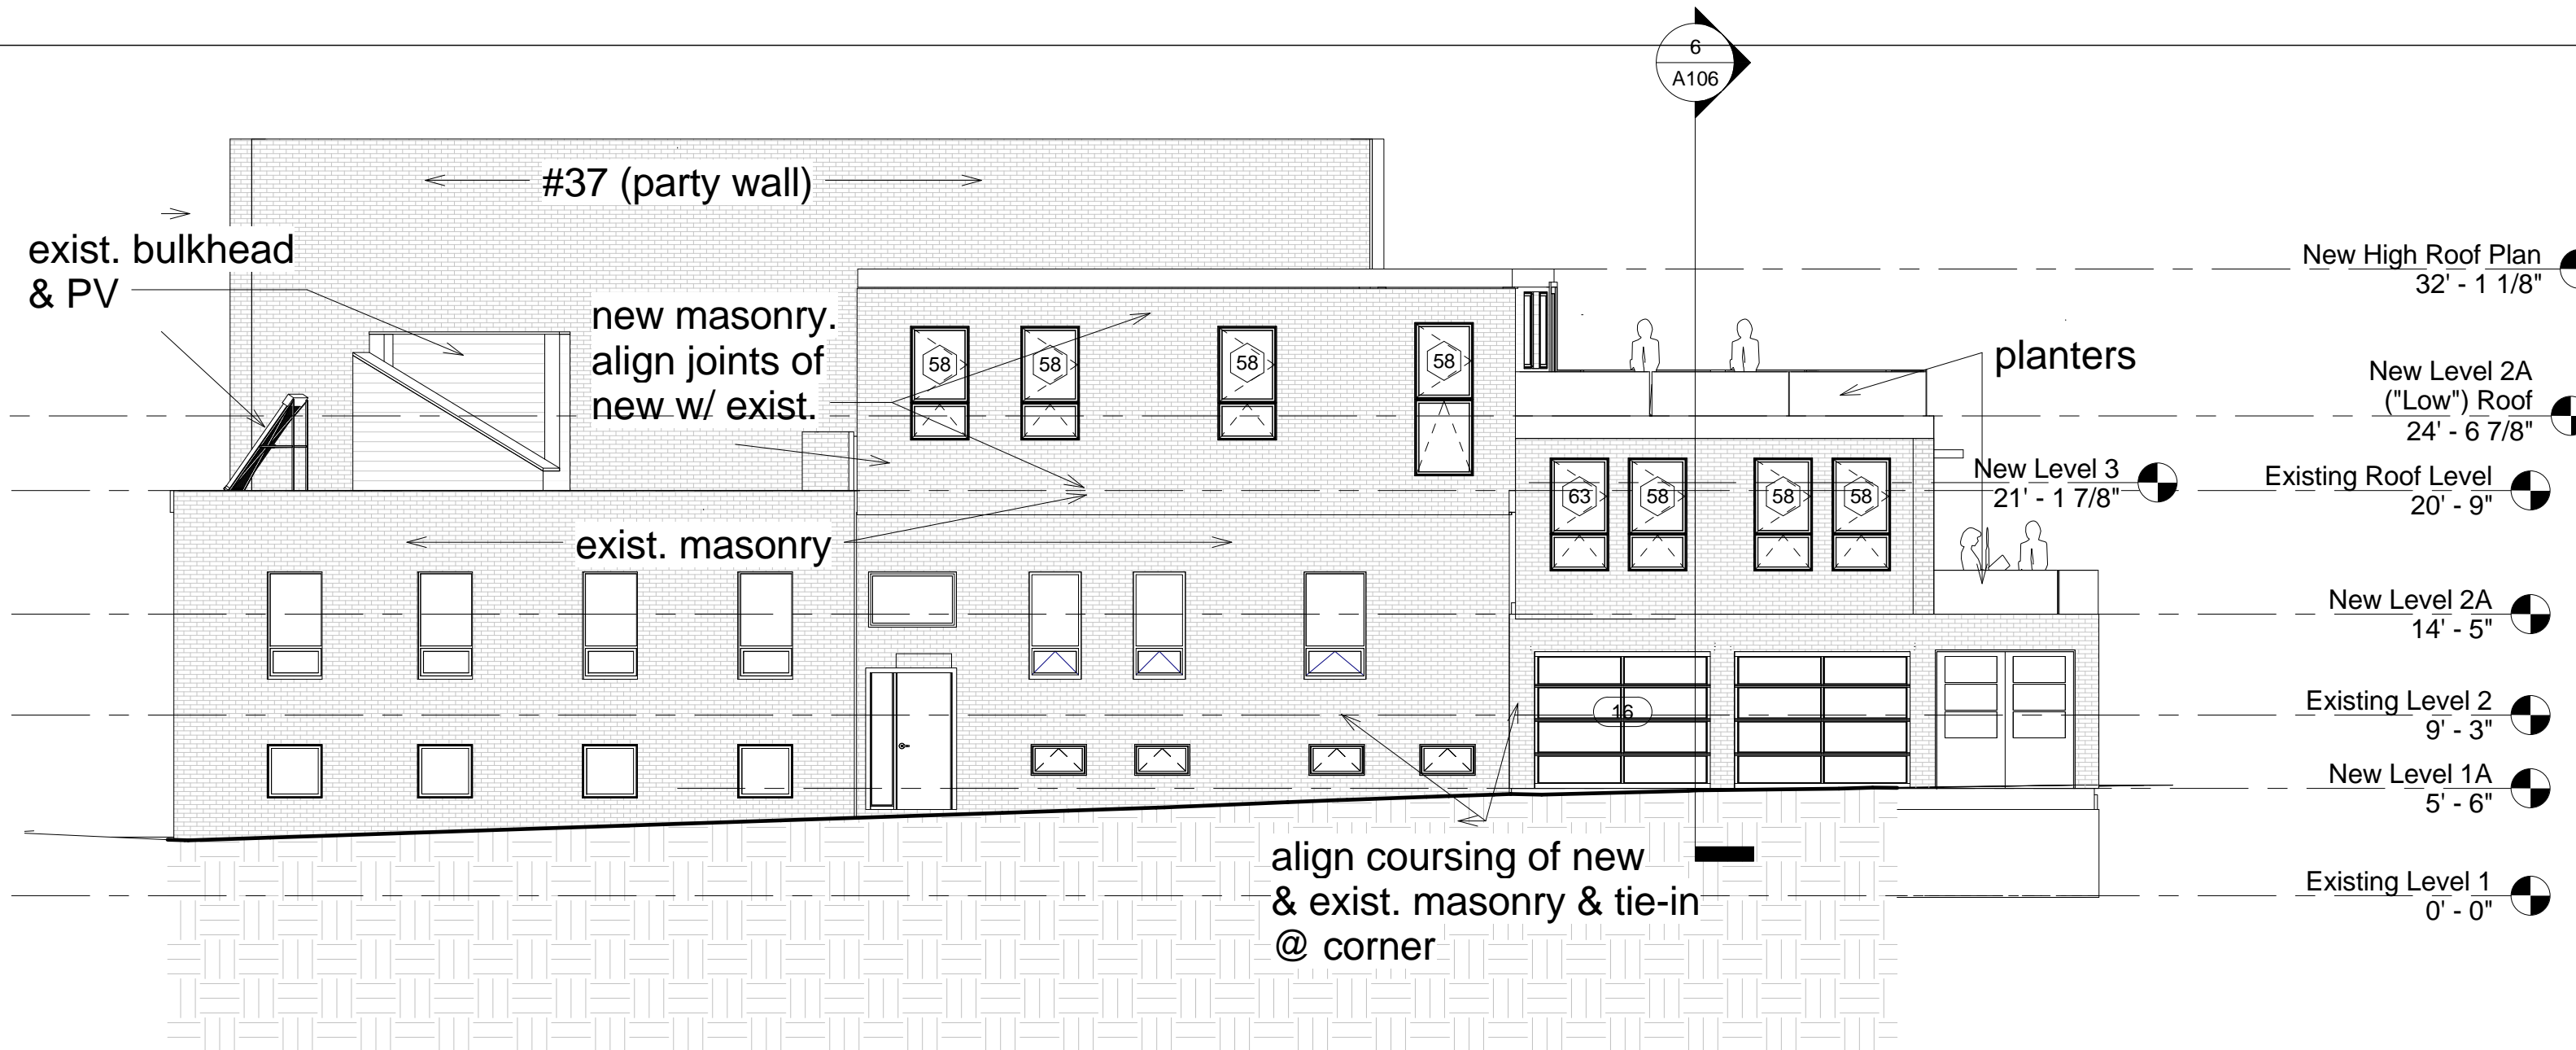

Note: All new floor elevations are relative to final elevation of new floor slab @ garage. For the purposes of these drawings existing Level 1 is noted as elevation 0'-0".

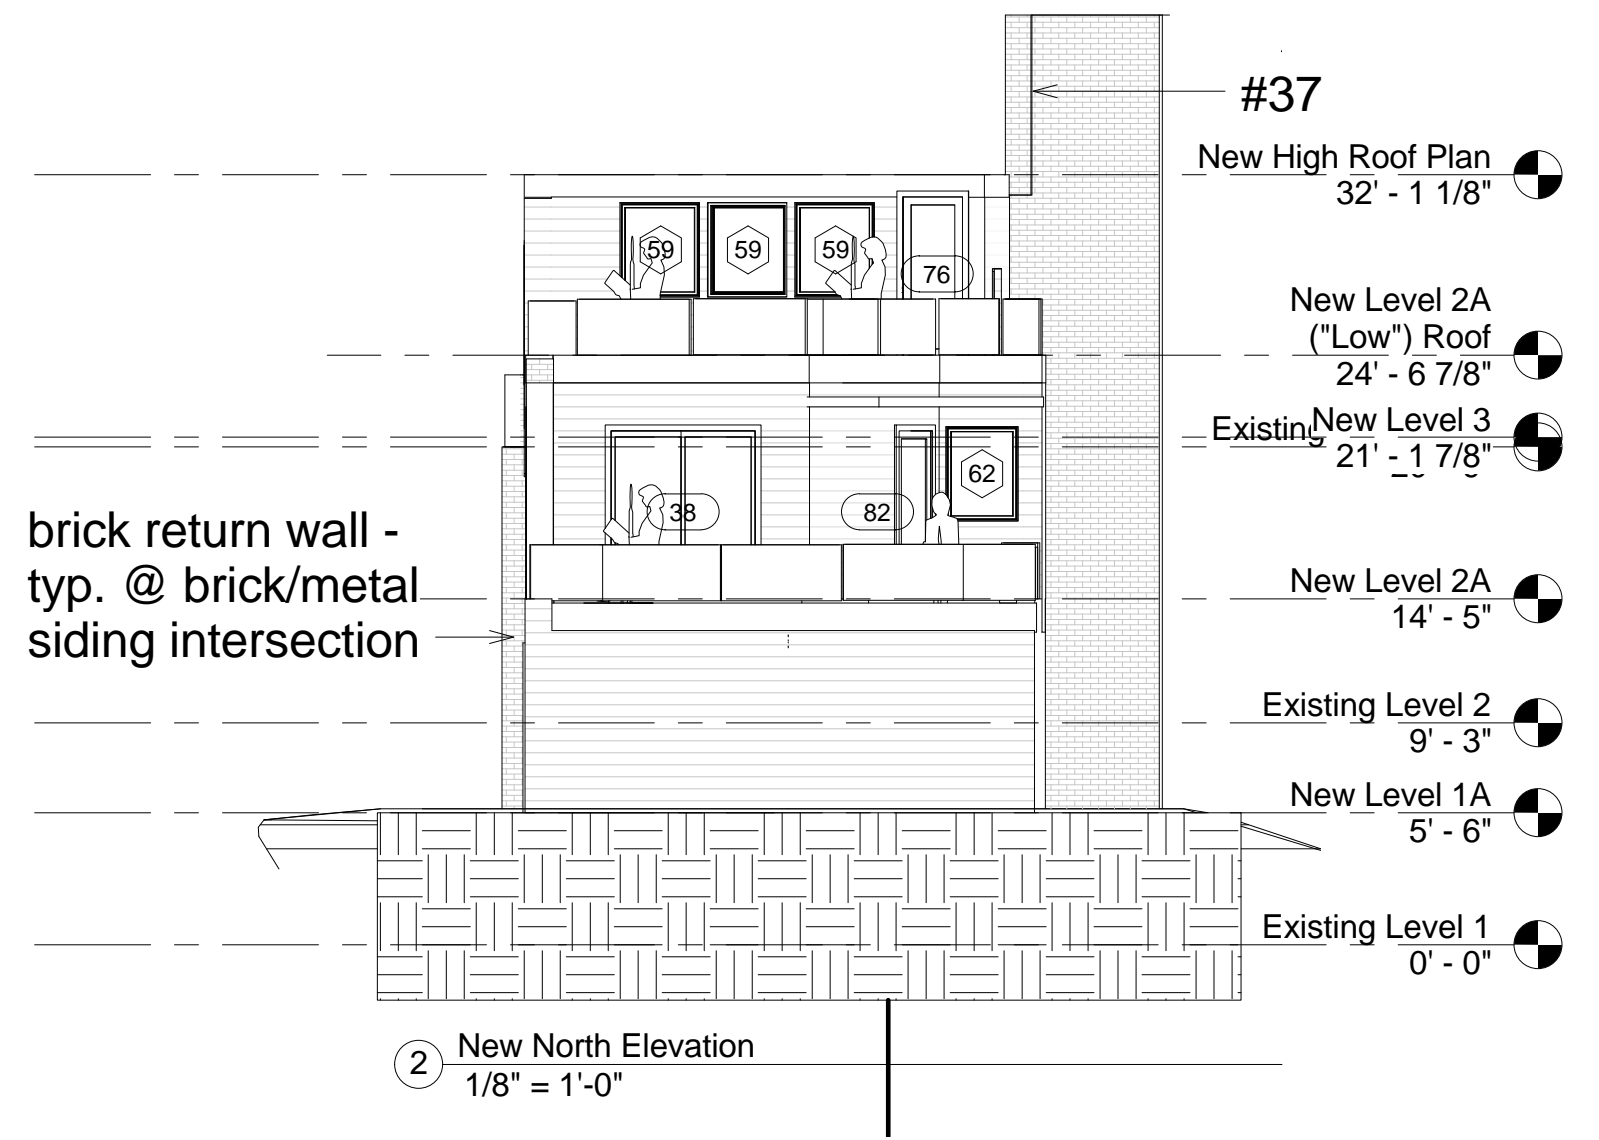


Note: Contractor to provide samples of brick for Architect's approval. Design intent is to match existing brick in color and size as closely as feasible.

Window Schedule						
Type	Type Mark	Description	Height	Width	Head Height	Comments
ICA3747	58	3747 CSMT	3' - 11 1/8"	3' - 0"	14' - 11 1/4"	align head w others
ICA3747	58	3747 CSMT	3' - 11 1/8"	3' - 0"	8' - 4 7/8"	fixed over awning
ICA3747	58	3747 CSMT	3' - 11 1/8"	3' - 0"	8' - 4 7/8"	fixed over awning
ICA3747	58	3747 CSMT	3' - 11 1/8"	3' - 0"	8' - 4 7/8"	fixed over awning
ICA3747	63	3747 CSMT	3' - 11 1/8"	3' - 0"	8' - 0"	operable over awning
ICA3747	58	3747 CSMT	3' - 11 1/8"	3' - 0"	8' - 0"	fixed over awning
ICA3747	58	3747 CSMT	3' - 11 1/8"	3' - 0"	8' - 0"	fixed over awning
IAWN4147	59	4935 AWNG	3' - 11 1/8"	3' - 4"	7' - 5 1/8"	
IAWN4147	59	4935 AWNG	3' - 11 1/8"	3' - 4"	10' - 2 1/8"	
IAWN4147	59	4935 AWNG	3' - 11 1/8"	3' - 4"	10' - 2 1/8"	
IAWN4147	59	4935 AWNG	3' - 11 1/8"	3' - 4"	8' - 0"	
IAWN4147	59	4935 AWNG	3' - 11 1/8"	3' - 4"	8' - 0"	
ICA3747	58	3747 CSMT	3' - 11 1/8"	3' - 0"	8' - 0"	fixed over awning
IAWN4147	59	4935 AWNG	3' - 11 1/8"	3' - 4"	10' - 2 1/8"	

Window Schedule						
Type	Type Mark	Description	Height	Width	Head Height	Comments
IAWN3747	62	4935 AWNG	3' - 11 1/8"	3' - 0"	12' - 4 1/8"	head @ 8-0 AFF
IAWN3723	61	4935 AWNG	1' - 11 1/8"	3' - 0"	4' - 6 1/8"	mulled w casement or fixed abv
IAWN3723	61	4935 AWNG	1' - 11 1/8"	3' - 0"	4' - 6 1/8"	mulled w casement or fixed abv
IAWN3723	61	4935 AWNG	1' - 11 1/8"	3' - 0"	4' - 6 1/8"	mulled w casement or fixed abv
IAWN3723	61	4935 AWNG	1' - 11 1/8"	3' - 0"	4' - 1 5/8"	mulled w casement or fixed abv
IAWN3723	61	4935 AWNG	1' - 11 1/8"	3' - 0"	4' - 1 5/8"	mulled w casement or fixed abv
IAWN3723	61	4935 AWNG	1' - 11 1/8"	3' - 0"	4' - 1 5/8"	mulled w casement or fixed abv
IAWN3723	61	4935 AWNG	1' - 11 1/8"	3' - 0"	4' - 1 5/8"	mulled w casement or fixed abv
IAWN3747	62	4935 AWNG	3' - 11 1/8"	3' - 0"	4' - 8 1/8"	mulled w casement or fixed abv

Spec & sizes based on Integrity triple-glazed Wood-Ultrex awning/casement/fix windows

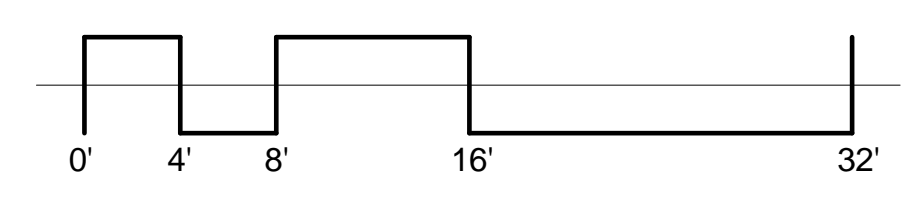

Revision Schedule		
Revision Number	Revision Description	Revision Date
Issued for permit 8/15/15		

Reiter Residence
 35 Pleasant Street /
 6 South Street
 Portland, Maine 04101
RENOVATION

Proposed Elevations & Window Schedule

Project number	RENOVATION
Date	Issue Date
Drawn by	Author
Checked by	Checker

A105

Scale: 1/8" = 1'-0"