




1 Detail Bathrm Plan - Lvl 2A
1/2" = 1'-0"

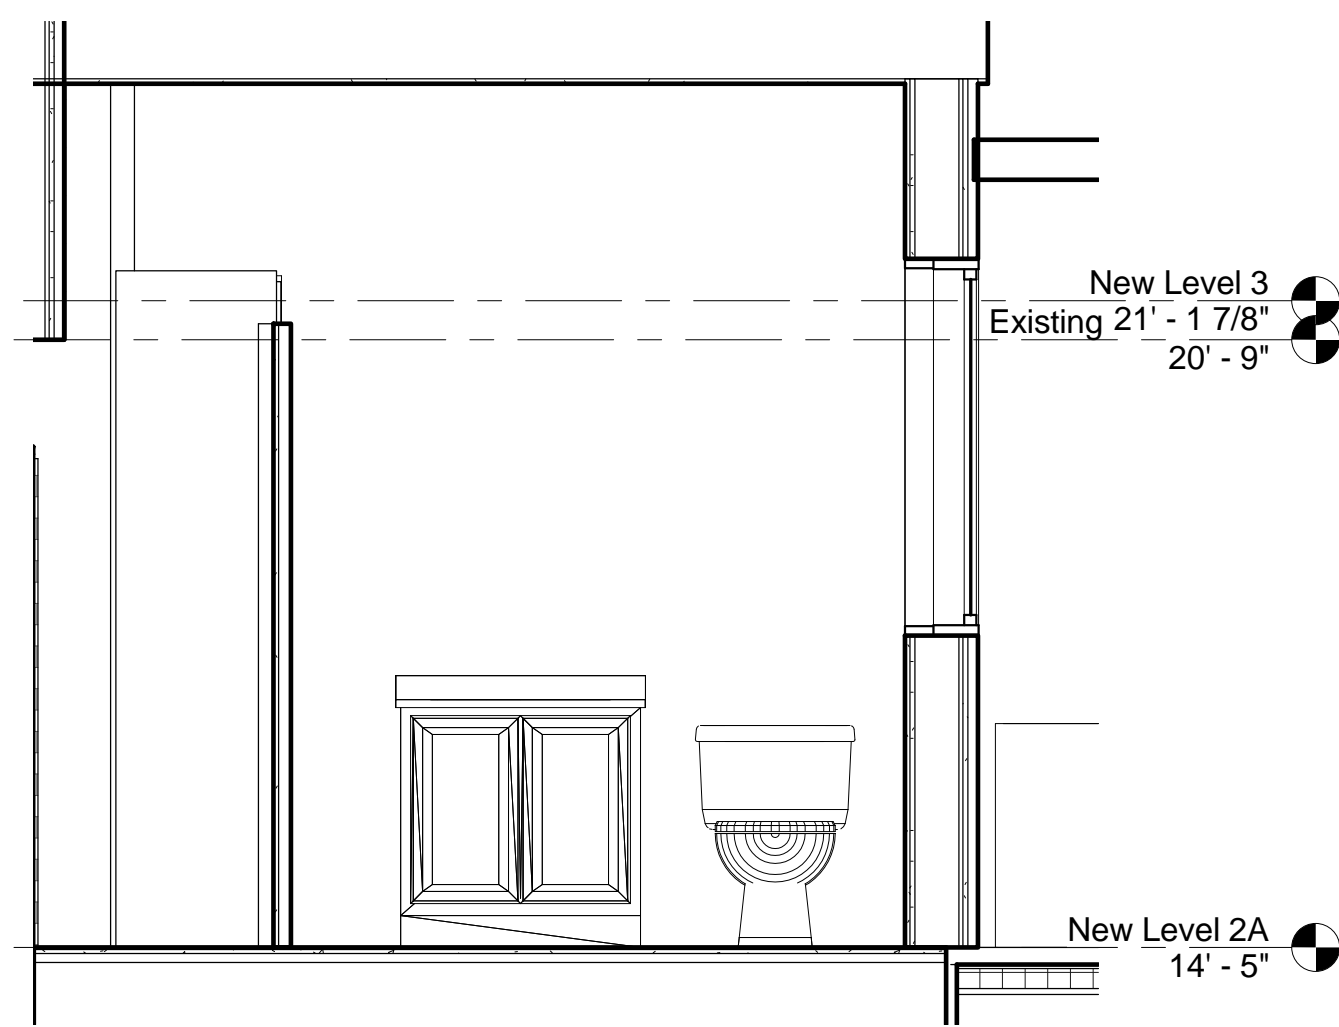


6 Section thr 2nd flr Bathrm facing west
1/2" = 1'-0"

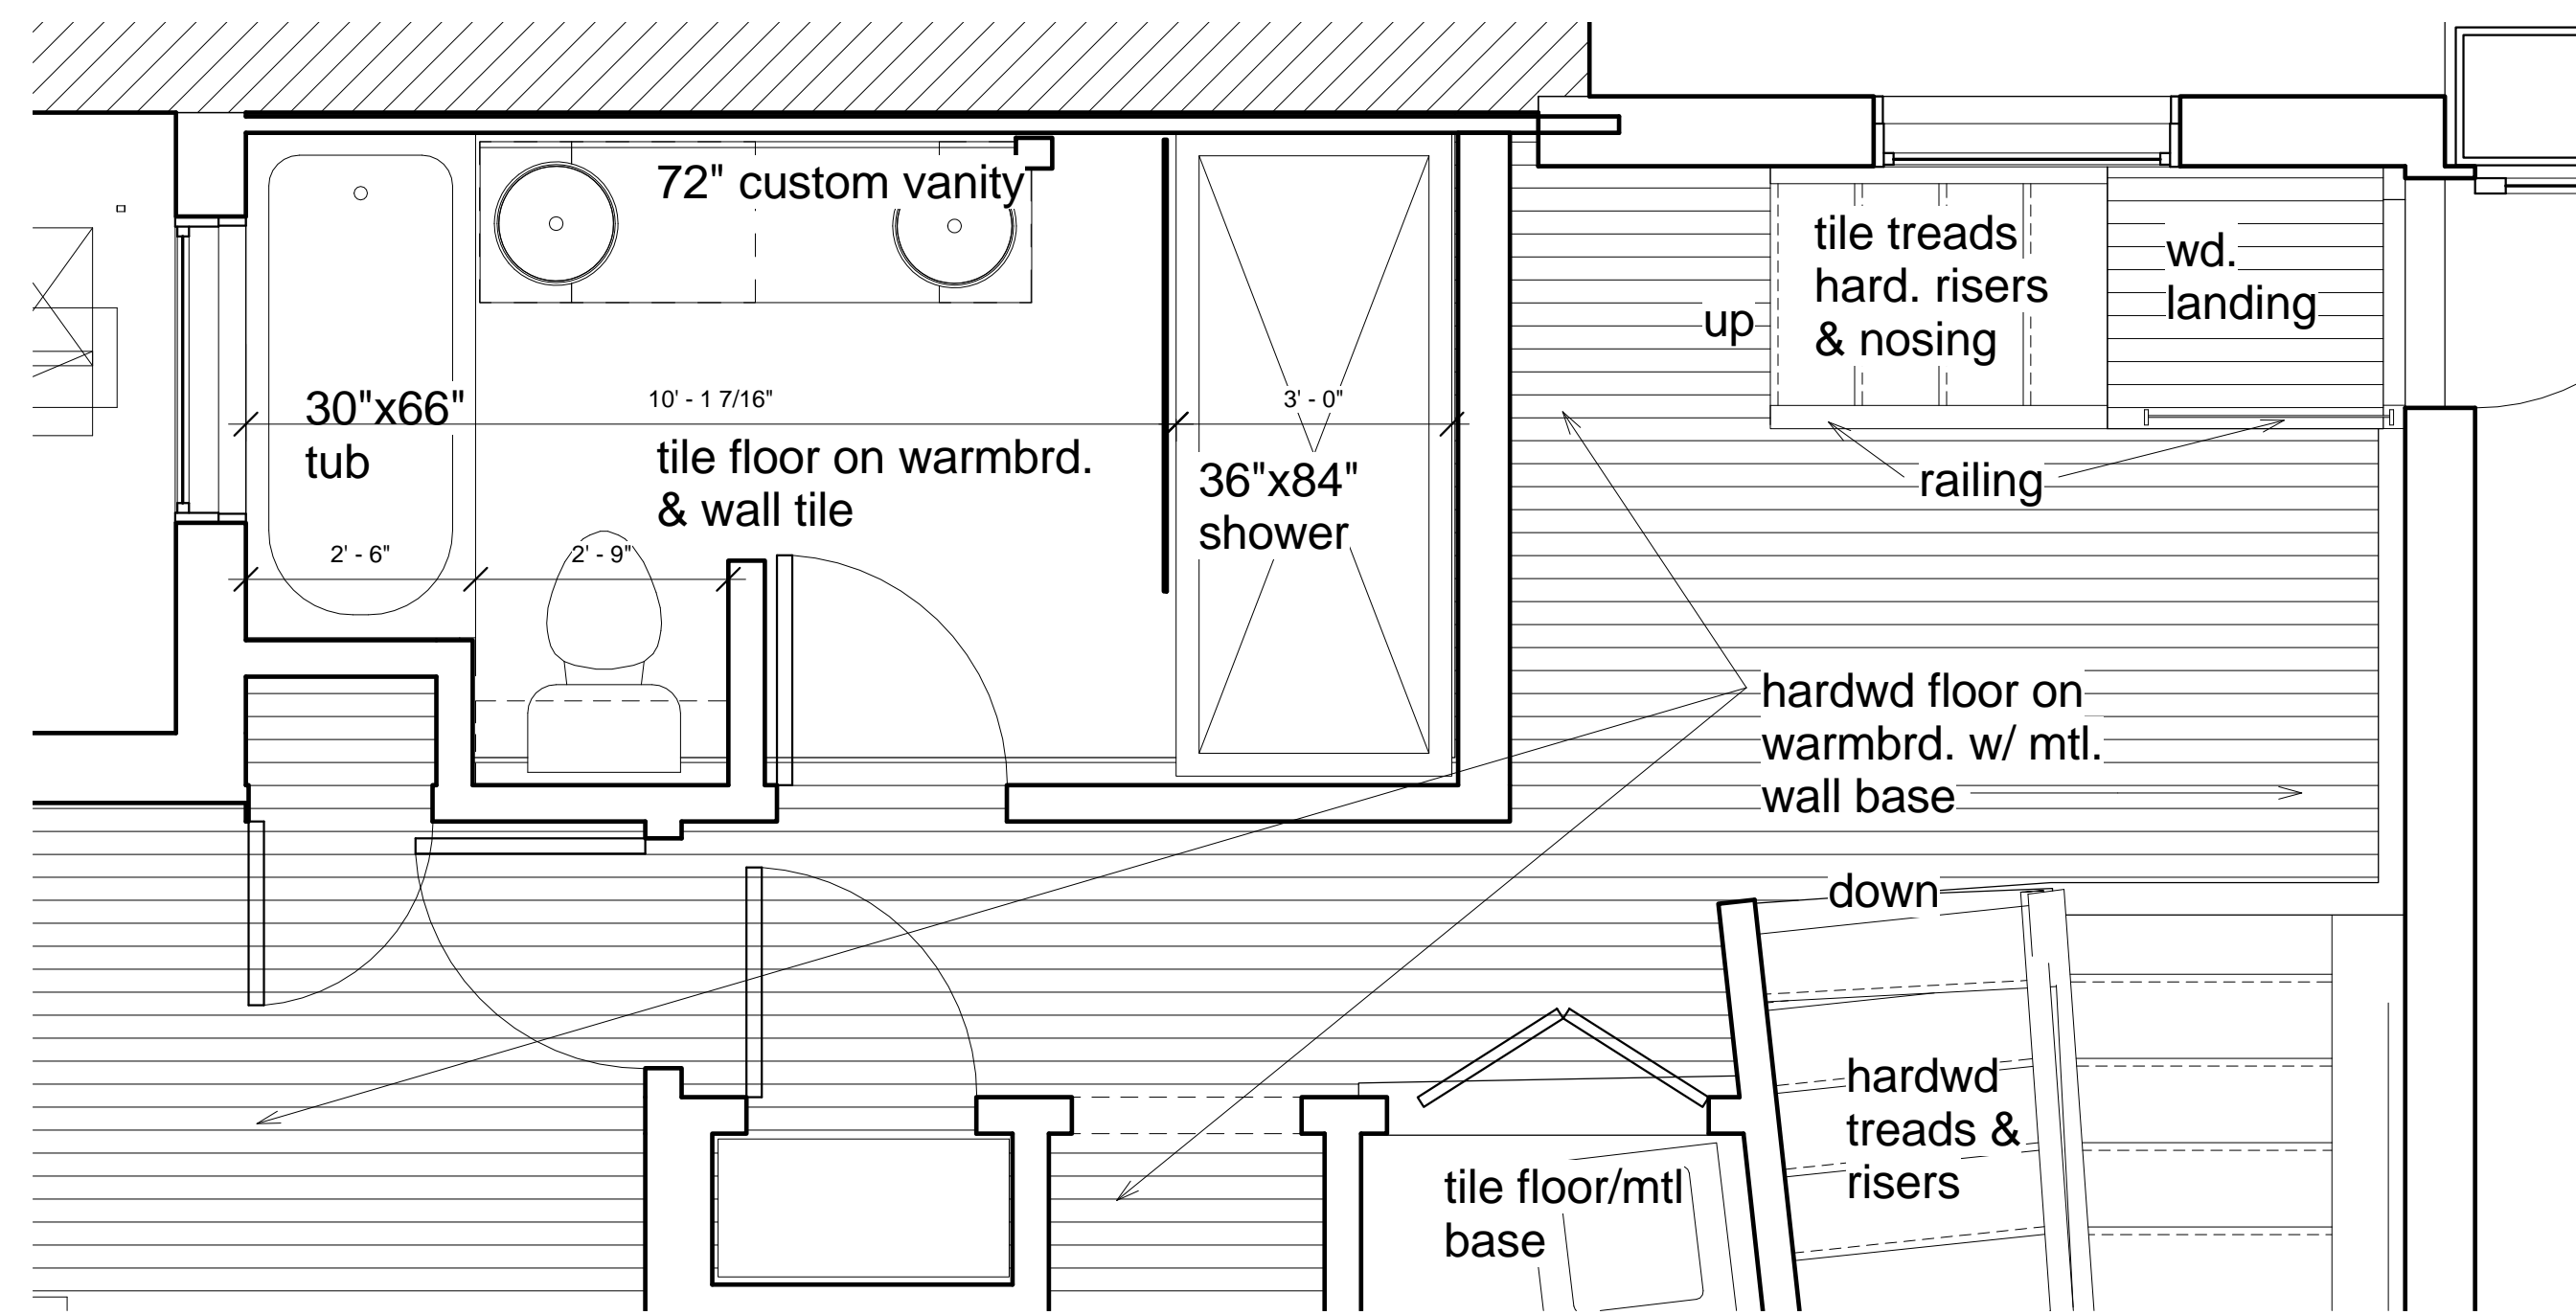

2 Detail Bathroom Plan - Lvl 3
1/2" = 1'-0"

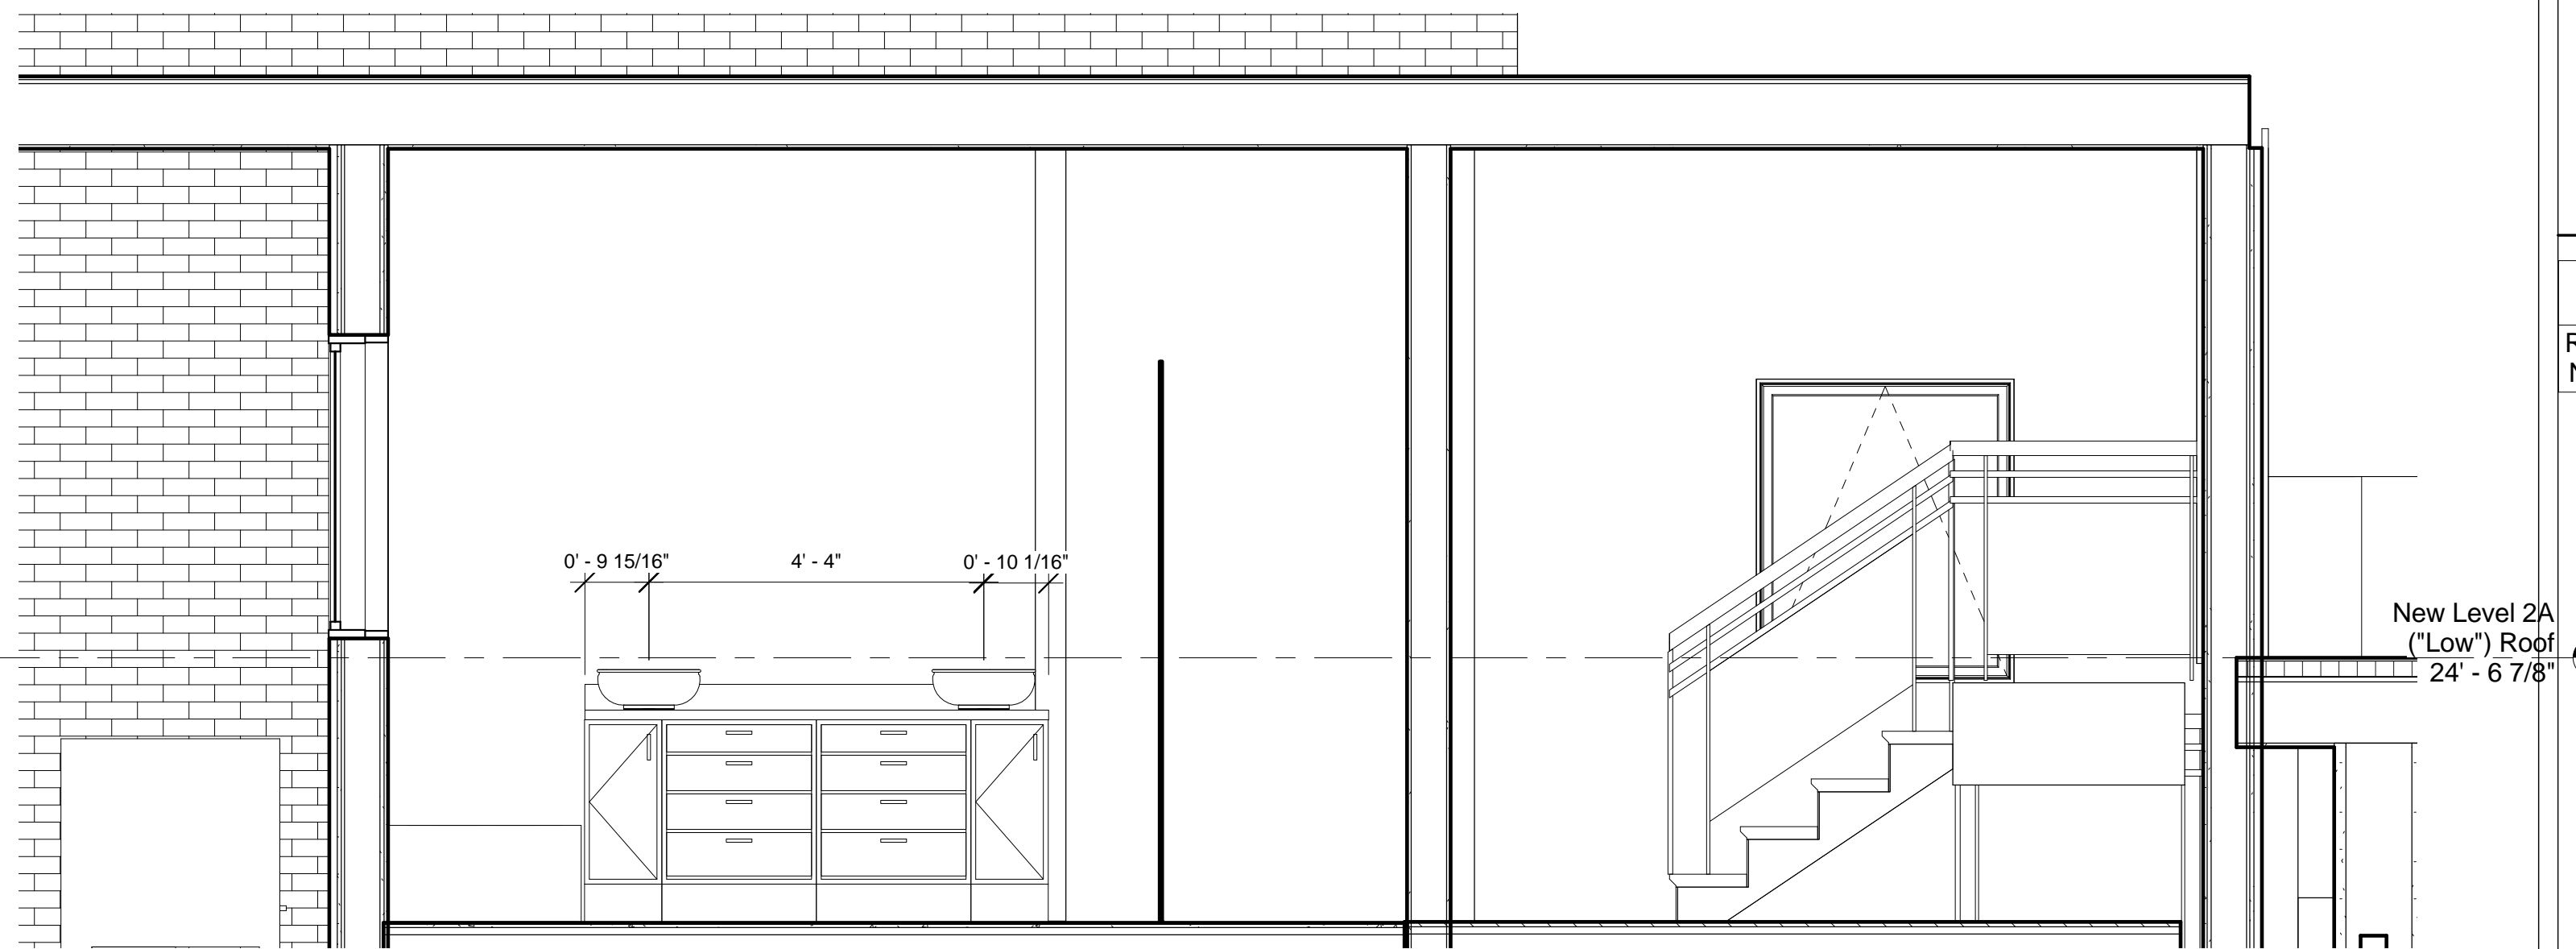


3 Section thru 3rd floor Bathrm facing west
1/2" = 1'-0"

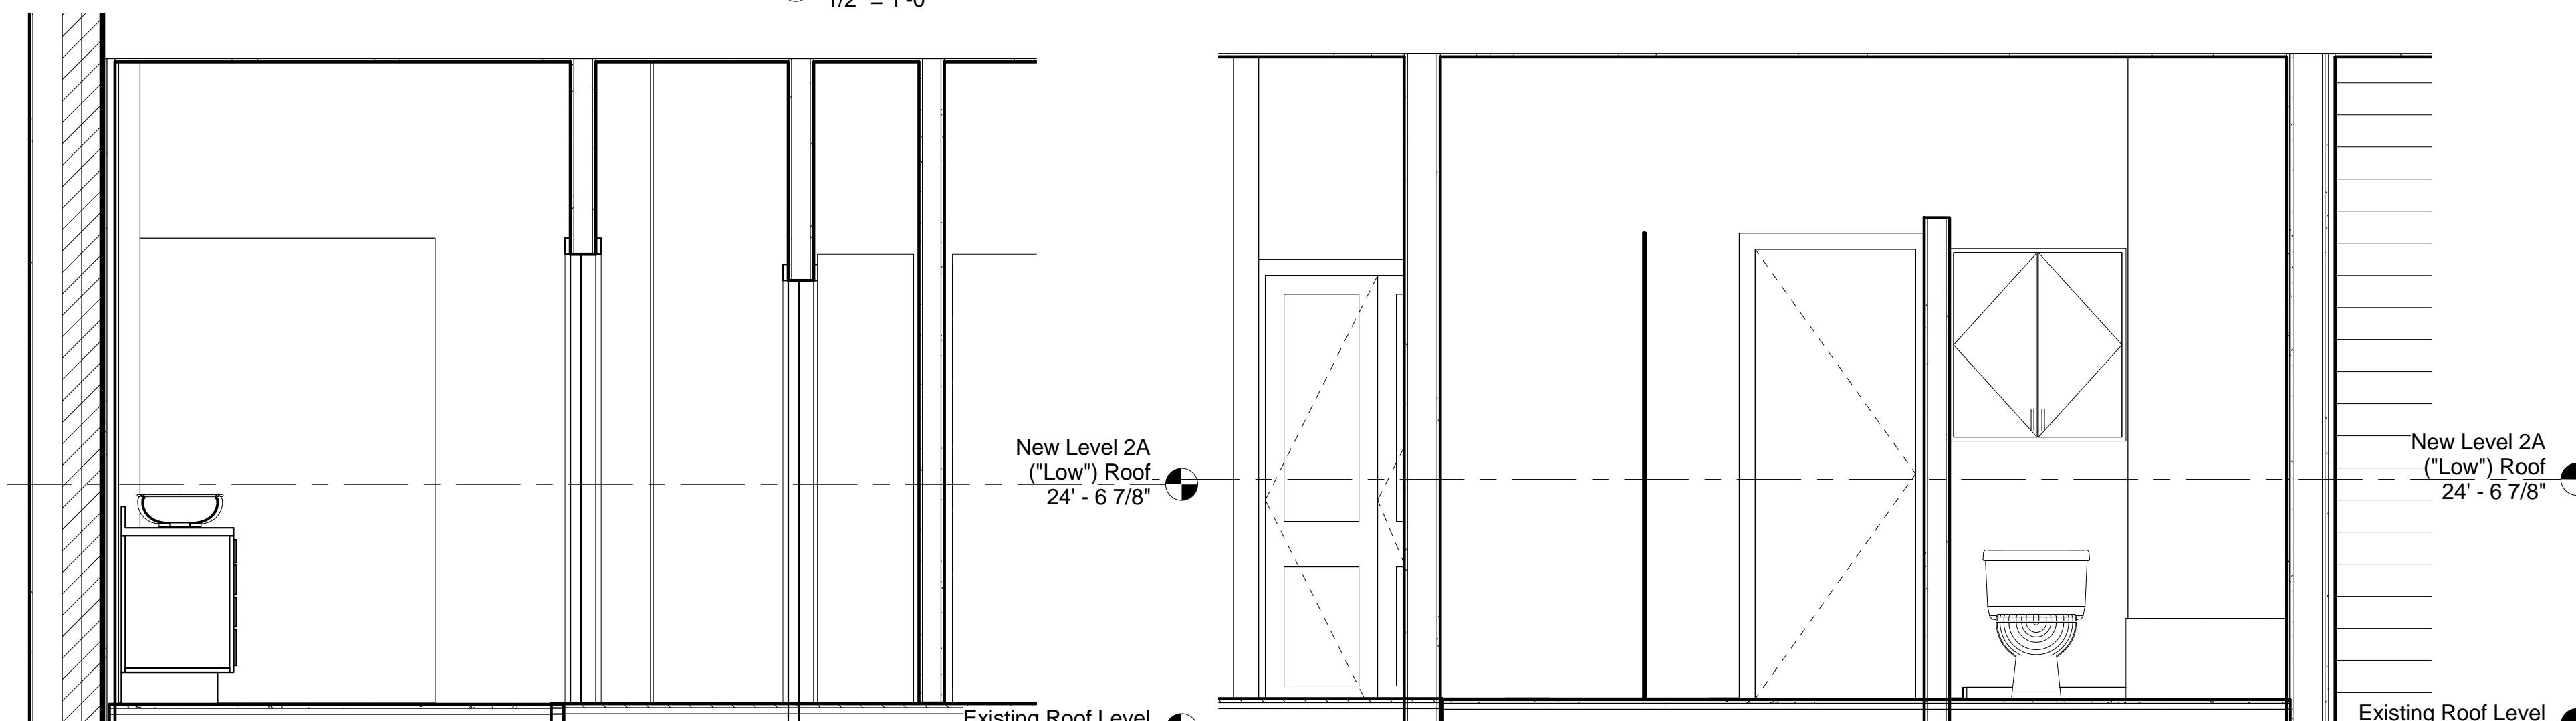

5 Section thru 3rd flr bathrm facing north
1/2" = 1'-0"

4 Section thru 3rd flr Bathrm facing east
1/2" = 1'-0"

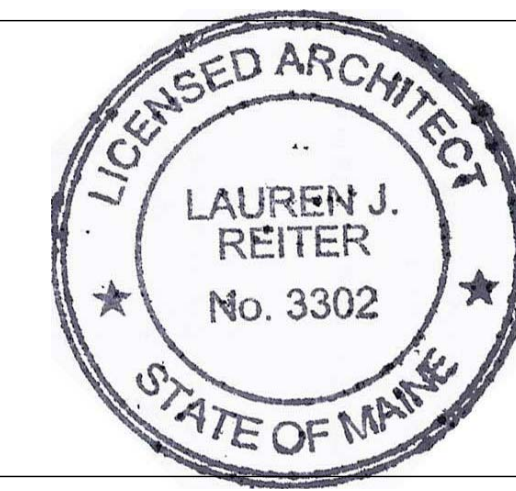

Reiter Architecture & Design
 PO Box 275, Brooklin ME 04616 tel: 917-502-2225 email: laurenreiter@yahoo.com
Becker Structural Engineers
 Consultants
 75 York St # 3, Portland, ME 04101 Tel: (207) 879-1838

Revision Schedule		
Revision Number	Revision Description	Revision Date

Issued for permit 8/15/15

New Level 2A
("Low") Roof
24' - 6 7/8"

Reiter Residence
 35 Pleasant Street /
 6 South Street
 Portland, Maine 04101
 RENOVATION

Enlarged Bathrooms & Details

Project number	RENOVATION
Date	Issue Date
Drawn by	Author
Checked by	Checker

A111

Scale 1/2" = 1'-0"