

**Reiter Architecture & Design**  
 PO Box 275, Brooklin ME 04616  
 tel. 917-502-2225 email: laurenreiter@yahoo.com

**Becker Structural Engineers**  
 75 York St # 3, Portland, ME 04101 Tel: (207) 879-1838

Revision Schedule		
Revision Number	Revision Description	Revision Date
	Issued for permit	2/14/16
	Re-issue to City in response to review	4/14/16





**Reiter Residence**  
 35 Pleasant Street /  
 6 South Street  
 Portland, Maine 04101  
**RENOVATION**

**Enlarged Kitchen Plan & Details**

Project number	RENOVATION
Date	Issue Date
Drawn by	Author
Checked by	Checker

**A112**




Scale: As indicated

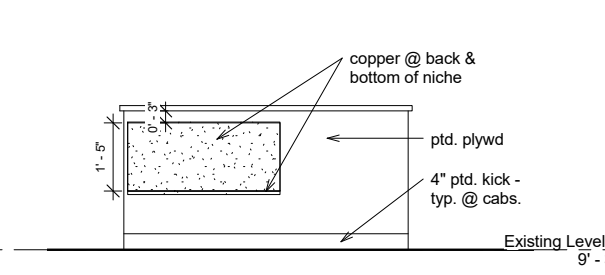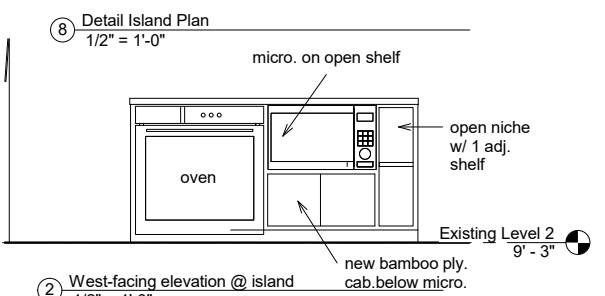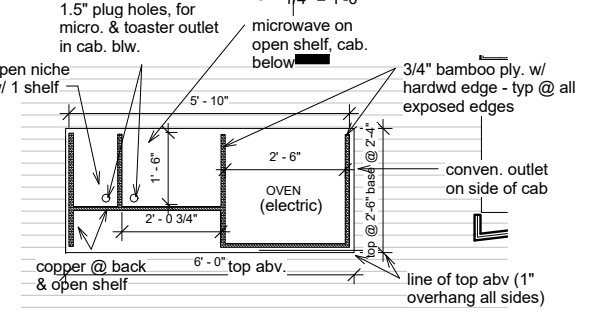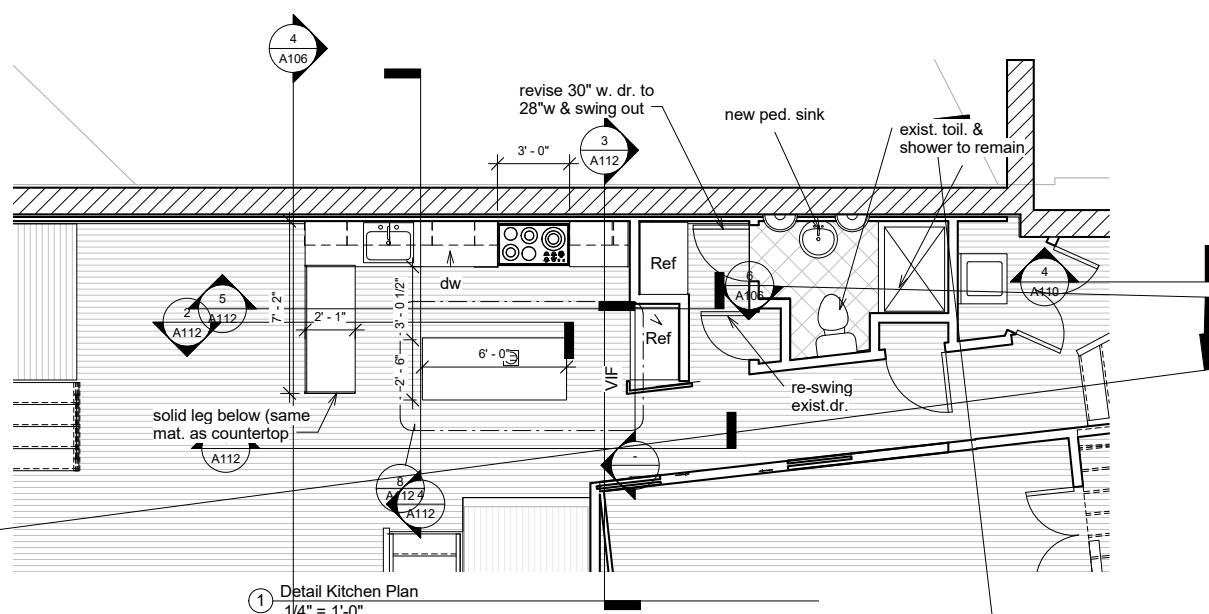

**Note:** Design intent is to use all exist. base & wall cabs., & create new cabs. from exist. pantry, & cab. drs. surrounding refig. New wall & base cabs. to match door & body style of exist. cabs. Use bamboo plywood @ new island. Diagram of how to re-use exist. doors @ new cabs (noted as 1A, 1B, etc. on elevations) will be provided by architects. Allow for repainting sides of exist. cabs where already ptd.

**Owner to provide/Contractor to install:**

- appliances (note: icemaker in refig. requires plumb.)
- countertops & solid end panel
- sink & faucet

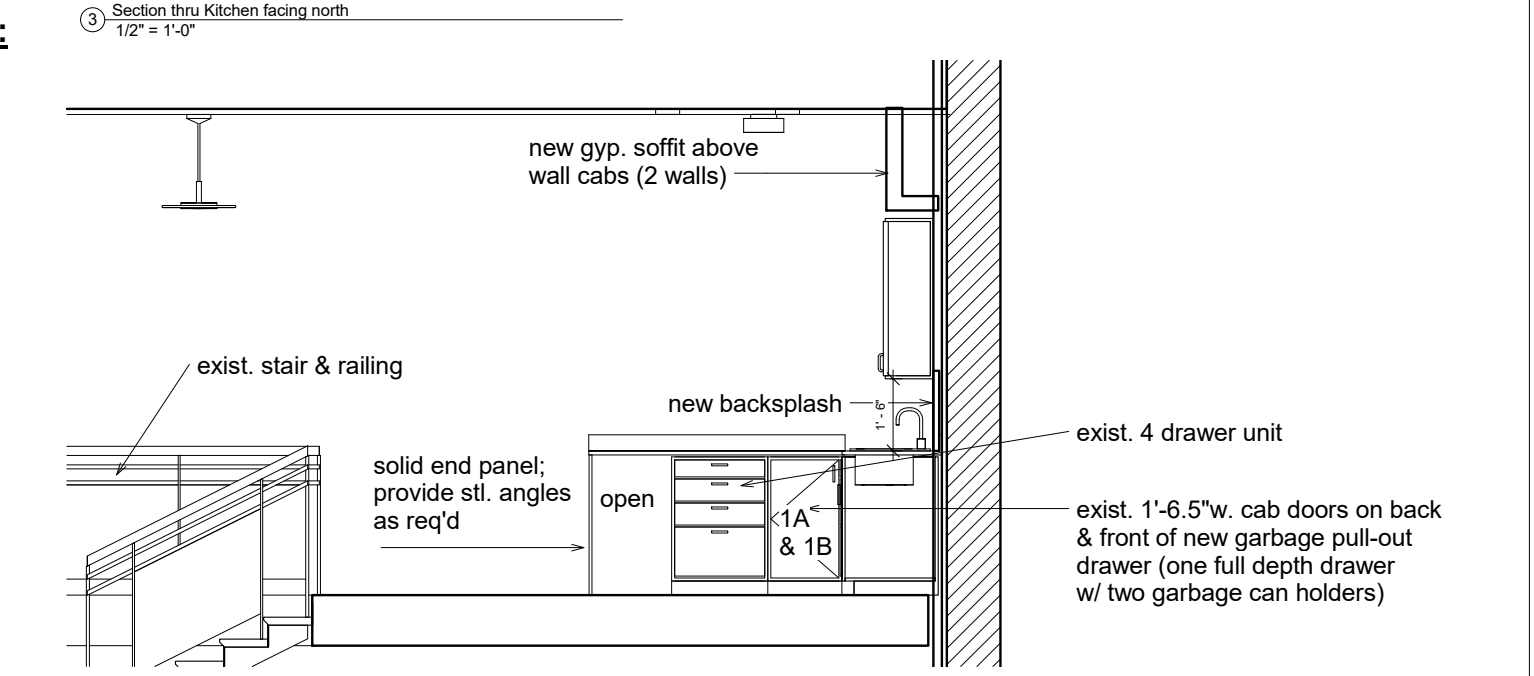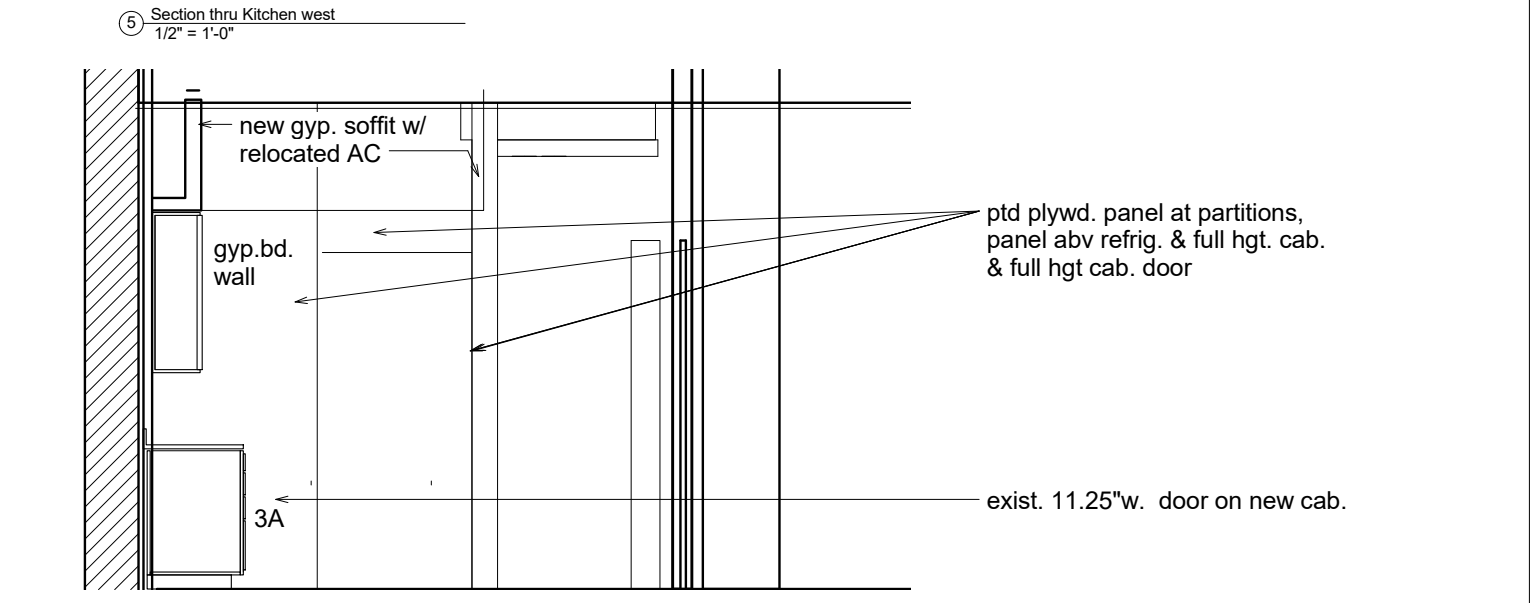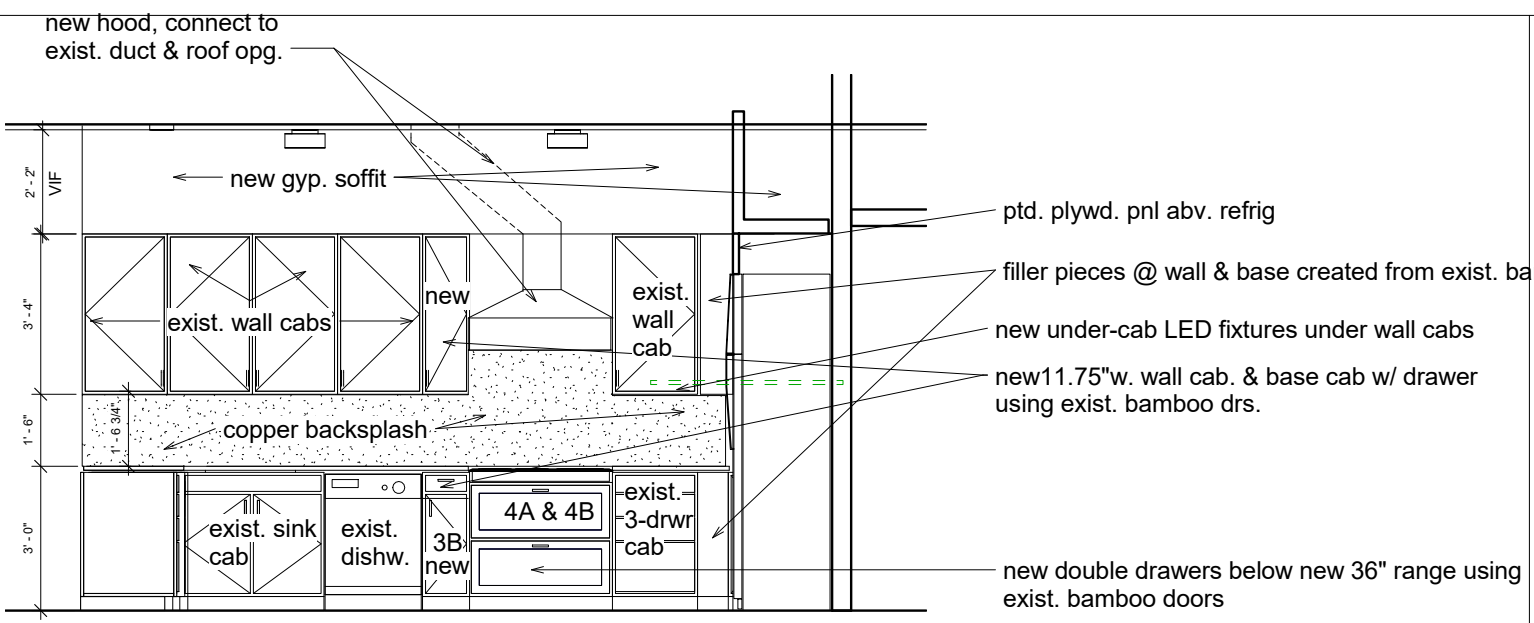

4 Section thru Kitchen facing south 1/2" = 1'-0"