

**Reiter Architecture & Design**  
 PO Box 275, Brooklin ME 04616 tel: 917-502-2225 email: laurenreiter@yahoo.com  
**Becker Structural Engineers**  
 75 York St # 3, Portland, ME 04101 Tel: (207) 879-1838





Revision Schedule		
Revision Number	Revision Description	Revision Date
	Issued for permit	2/14/16

**Reiter Residence**  
 35 Pleasant Street /  
 6 South Street  
 Portland, Maine 04101  
**RENOVATION**

**Building Sections**





Project number	RENOVATION
Date	Issue Date
Drawn by	Author
Checked by	Checker

**A106**  
 Scale 1/8" = 1'-0"

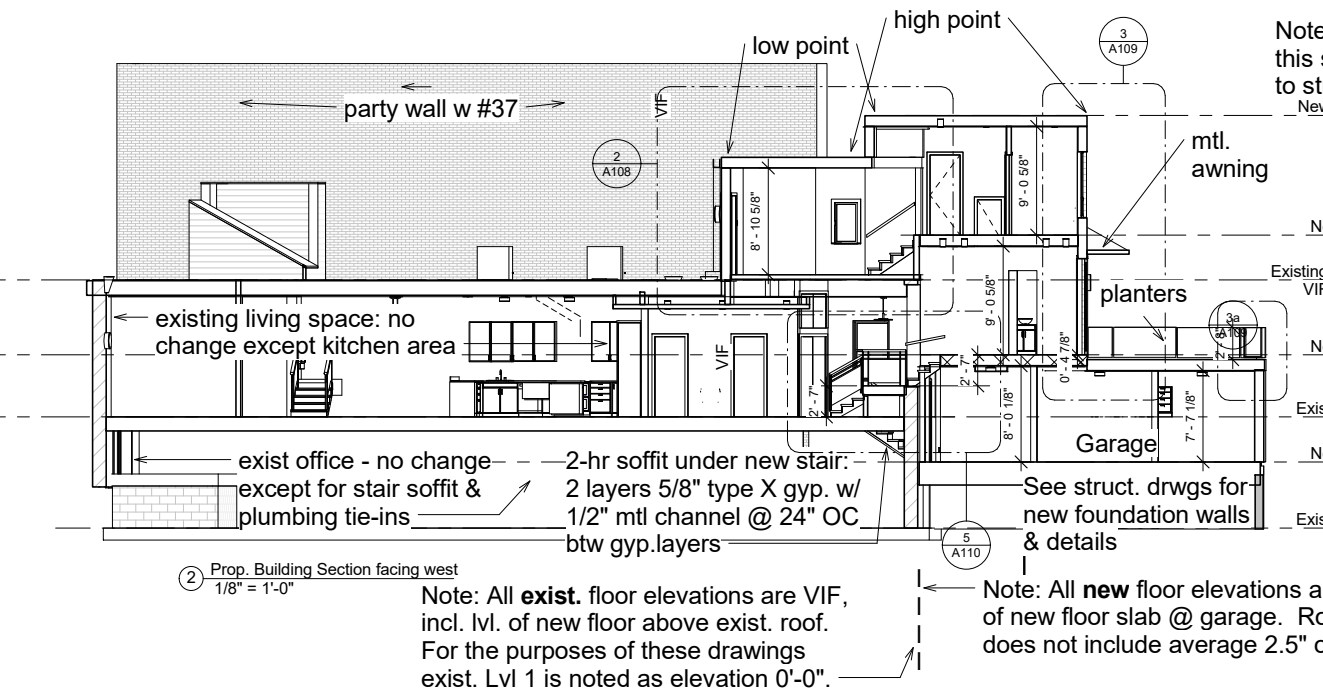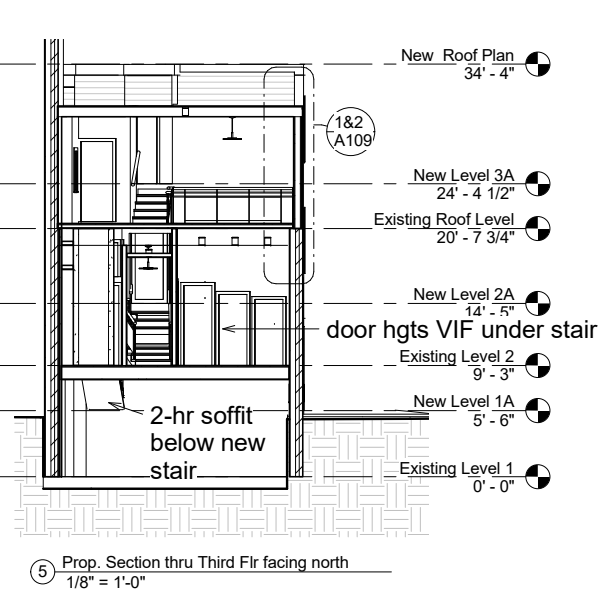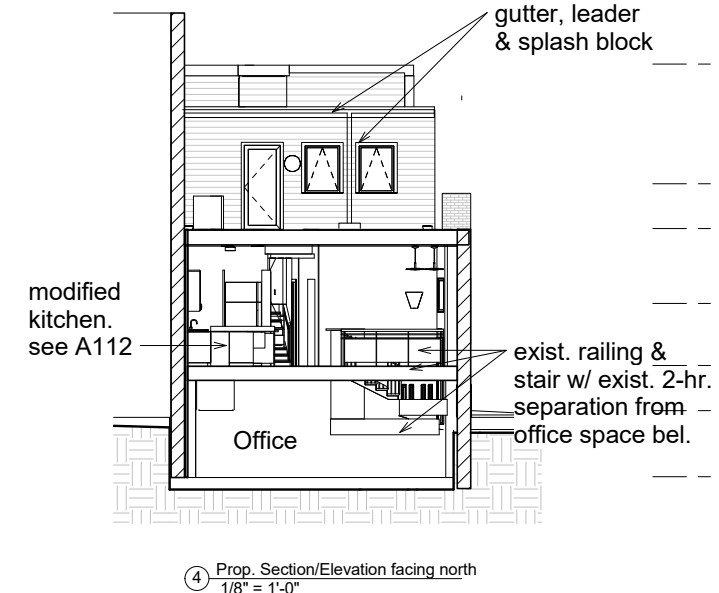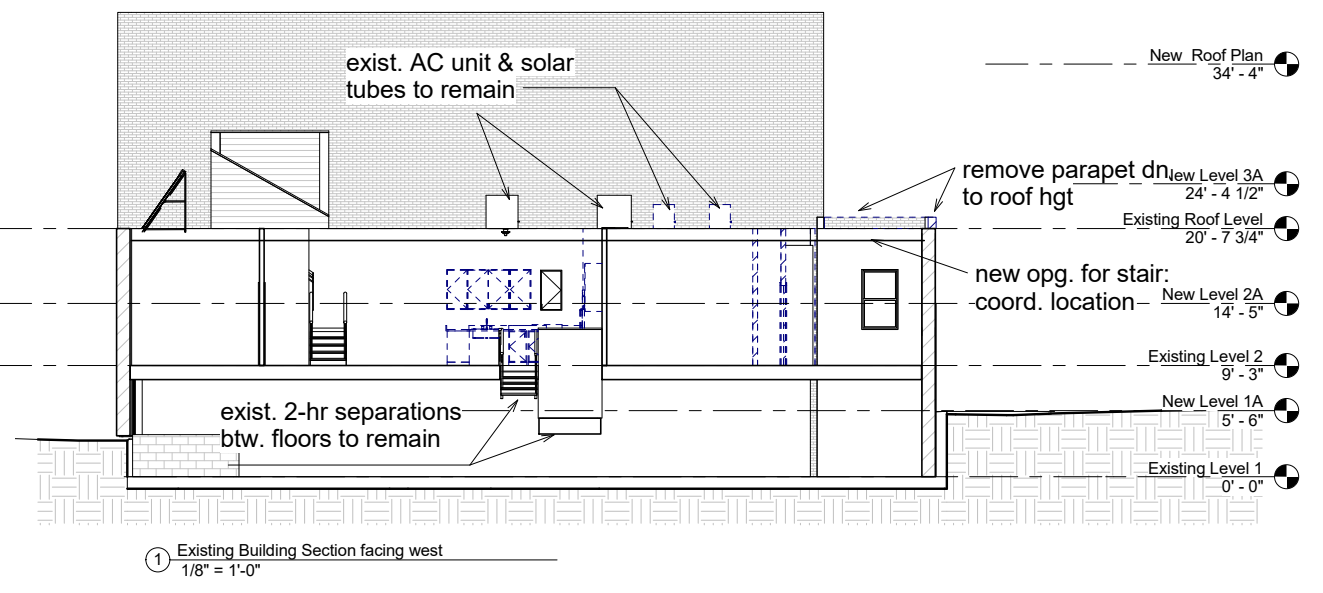

Note: all fin. interior hgts. in this section are from fin. fl. to structure above

Note: All **new** floor elevations are relative to final elevation of new floor slab @ garage. Roof elev. noted above Lvl. 1A does not include average 2.5" of tapered insul. abv. decking.

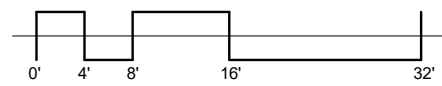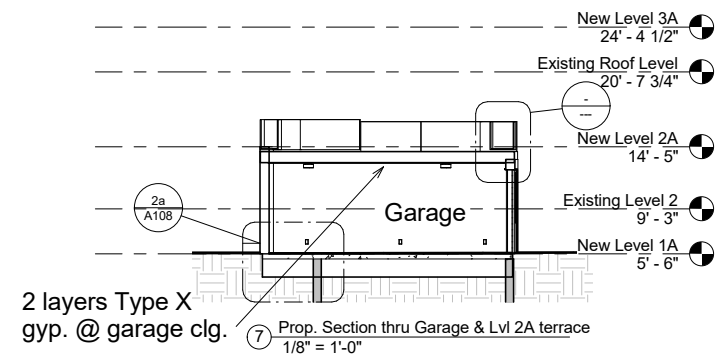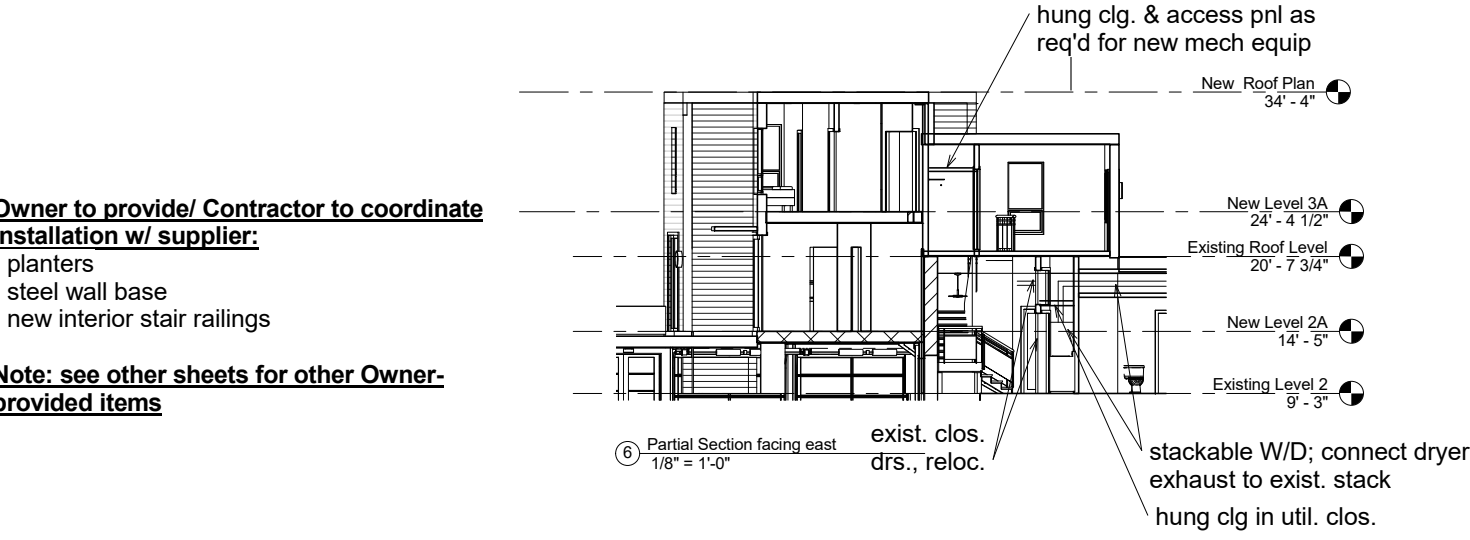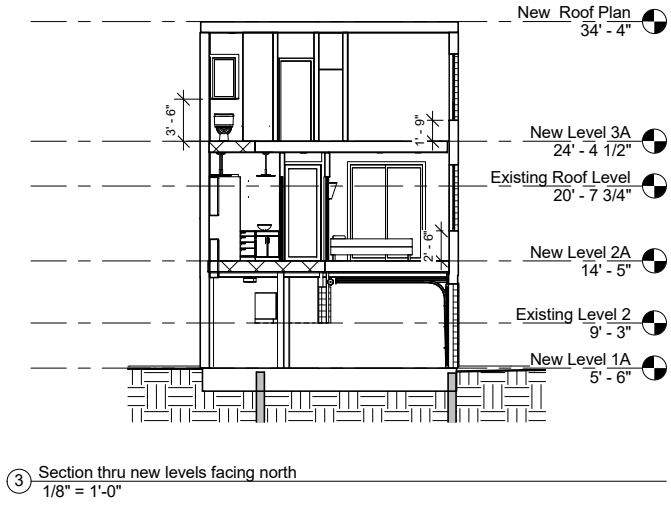

**Owner to provide/ Contractor to coordinate installation w/ supplier:**

- planters
- steel wall base
- new interior stair railings

**Note: see other sheets for other Owner-provided items**