

© 2016 RYAN SENATORE ARCHITECTURE

OFFICE FIT-UP
622 CONGRESS STREET
PORTLAND, MAINE



RYAN SENATORE
ARCHITECTURE
565 CONGRESS STREET
PORTLAND, MAINE 04101
207-650-6414
senatorearchitecture.com

CONSULTANTS:

REVISIONS:

DATE: OCTOBER 31, 2016

PROJECT No. 1625


DRAWN BY: JPF, RJS

CHECKED BY: RJS


SCALE: AS NOTED

SHEET TITLE:
INTERIOR ELEVATIONS


A4-0

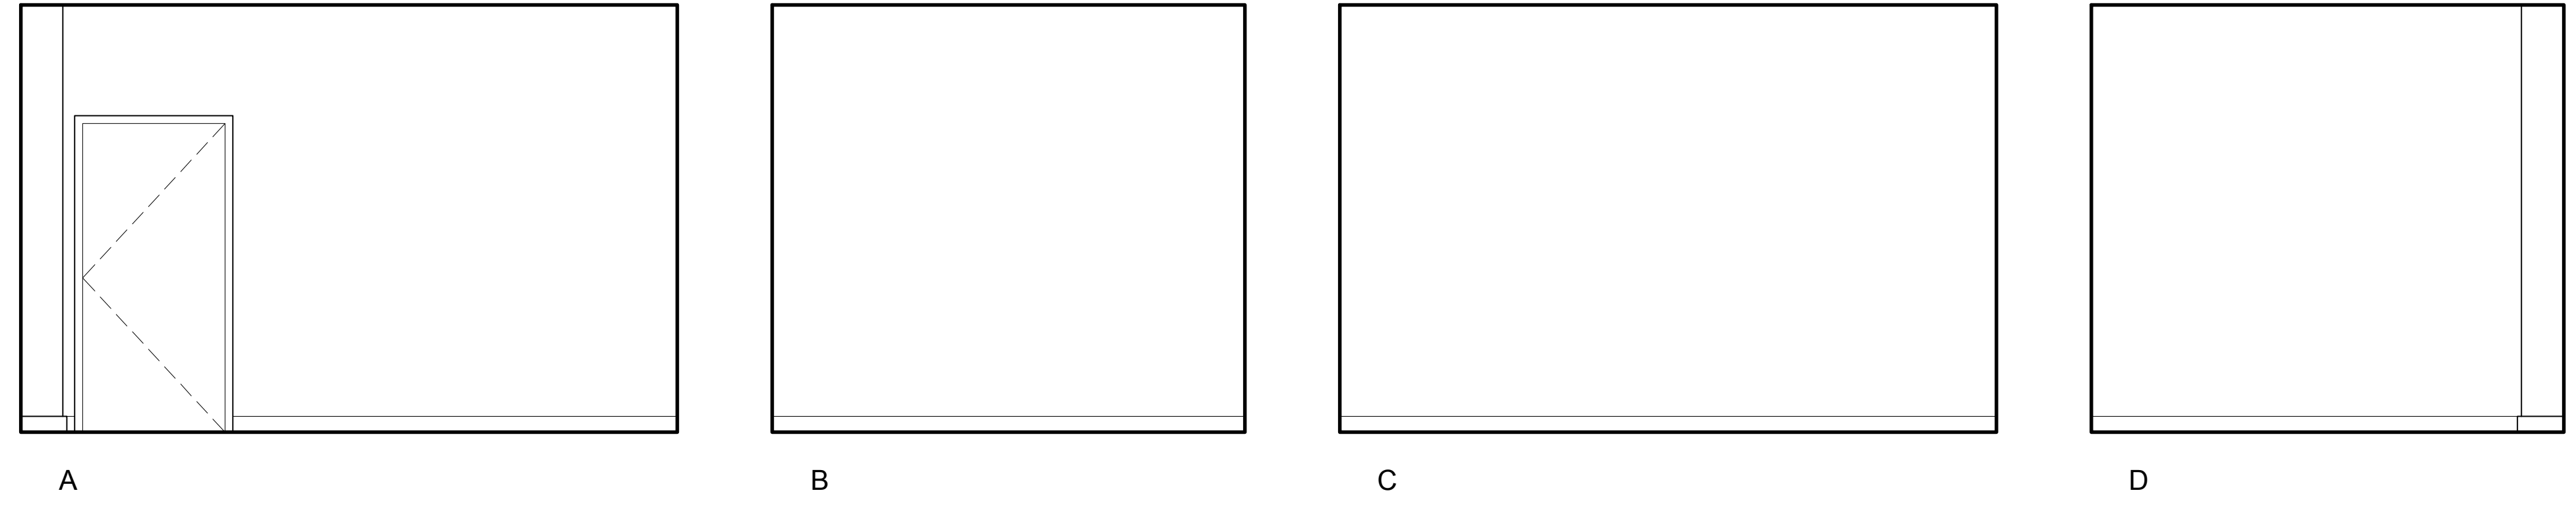

4 INTERIOR ELEVATION - CONFERENCE ROOM - 310
3/8" = 1'-0"

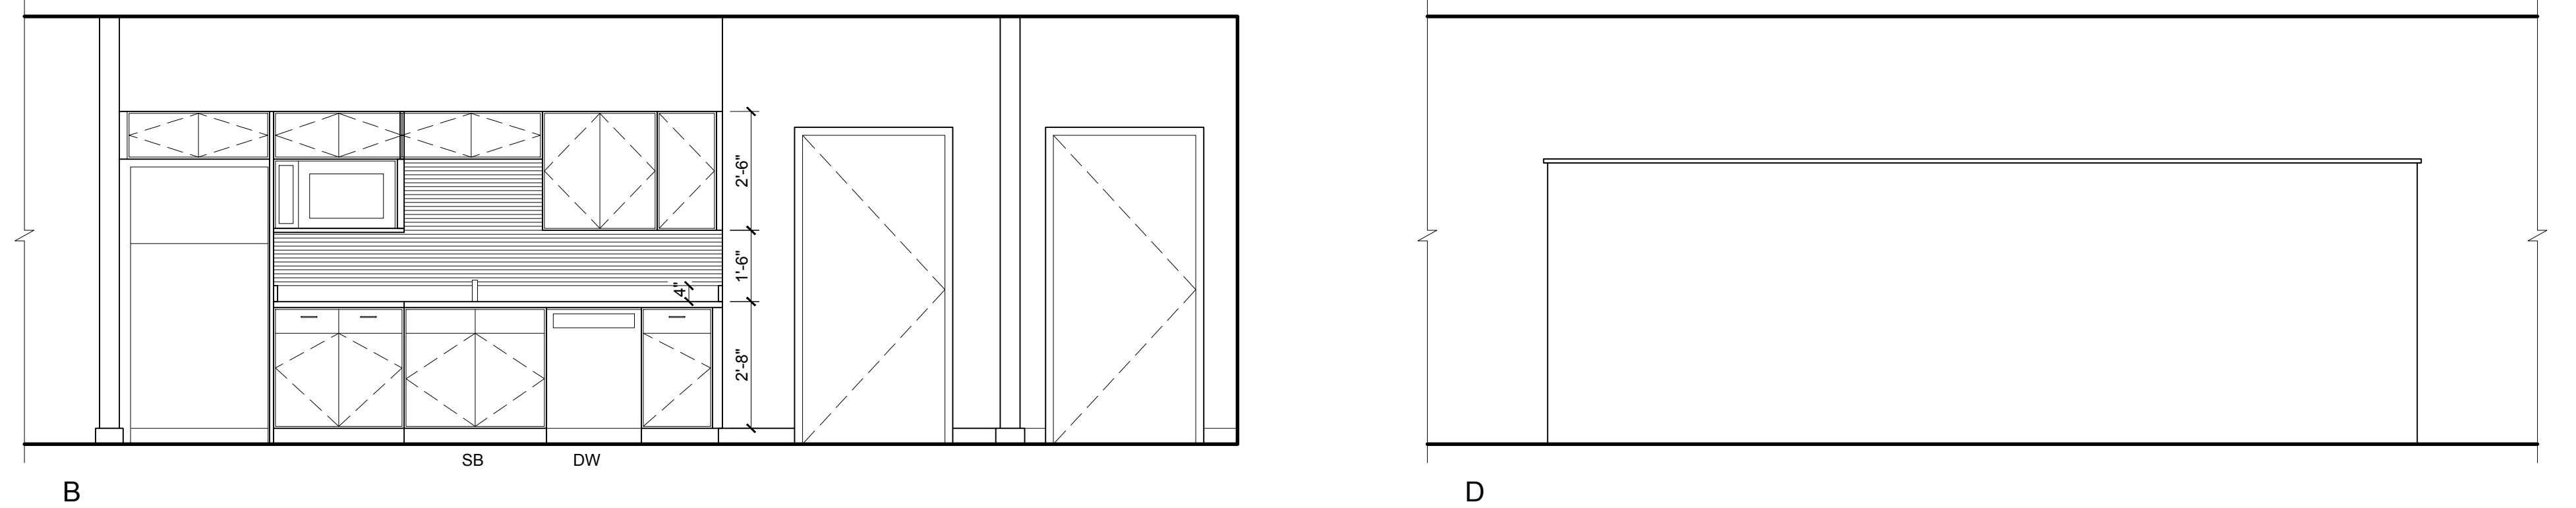

3 INTERIOR ELEVATION - KITCHENETTE - 308
3/8" = 1'-0"

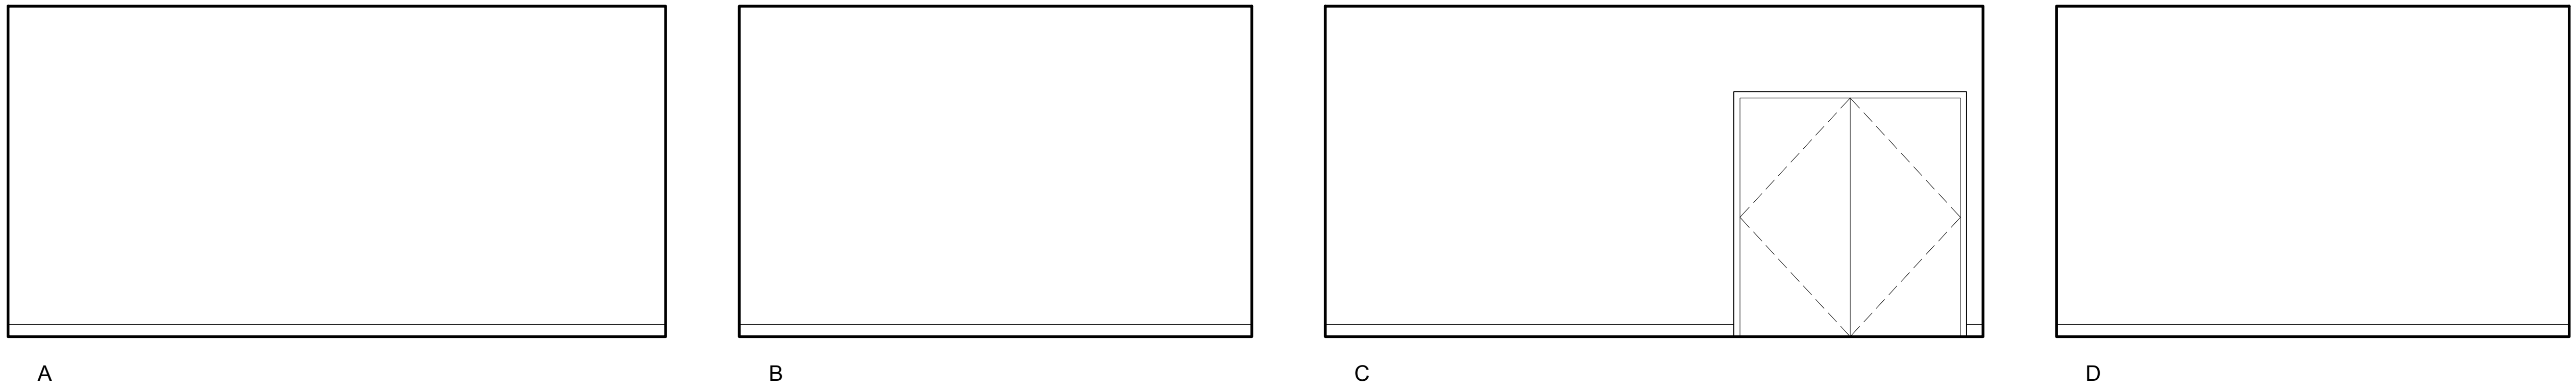

2 INTERIOR ELEVATION - CONFERENCE ROOM - 205
3/8" = 1'-0"



1 INTERIOR ELEVATION - KITCHENETTE - 204
3/8" = 1'-0"