

© 2016 RYAN SENATORE ARCHITECTURE

OFFICE FIT-UP
622 CONGRESS STREET
PORTLAND, MAINE



RYAN SENATORE
ARCHITECTURE
565 CONGRESS STREET
PORTLAND, MAINE 04101
207-650-6414
senatorearchitecture.com

CONSULTANTS:

REVISIONS:

DATE: OCTOBER 31, 2016

PROJECT No. 1625


DRAWN BY: JPF, RJS

CHECKED BY: RJS


SCALE: AS NOTED

SHEET TITLE:
INTERIOR ELEVATIONS

A4-1

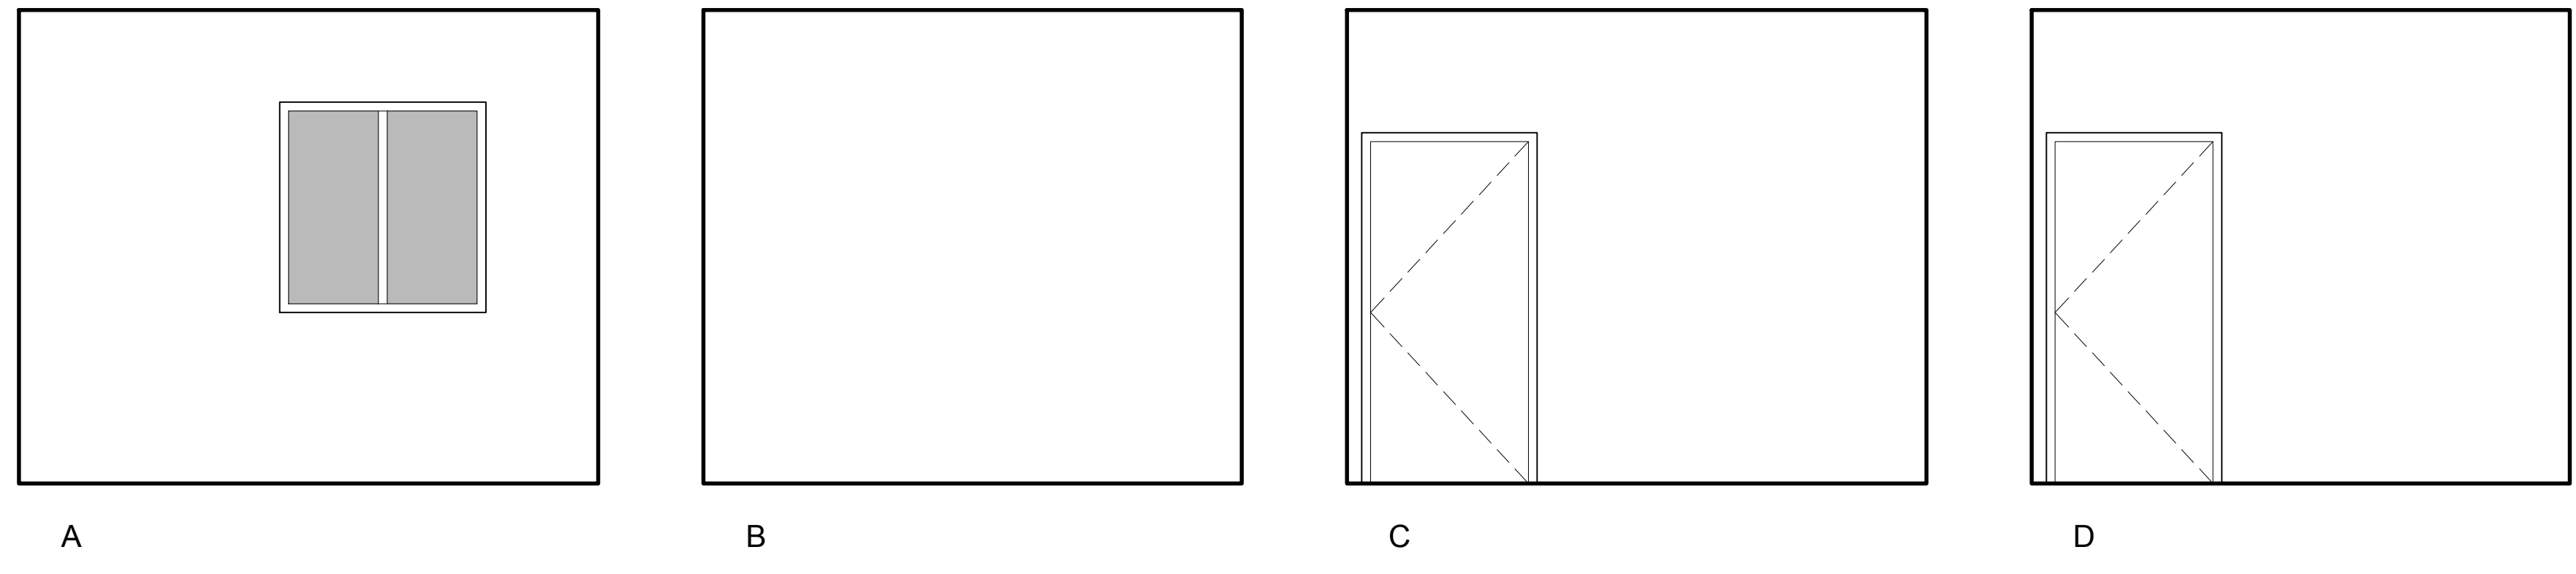

2 INTERIOR ELEVATION - CONFERENCE ROOM - 307
3/8" = 1'-0"

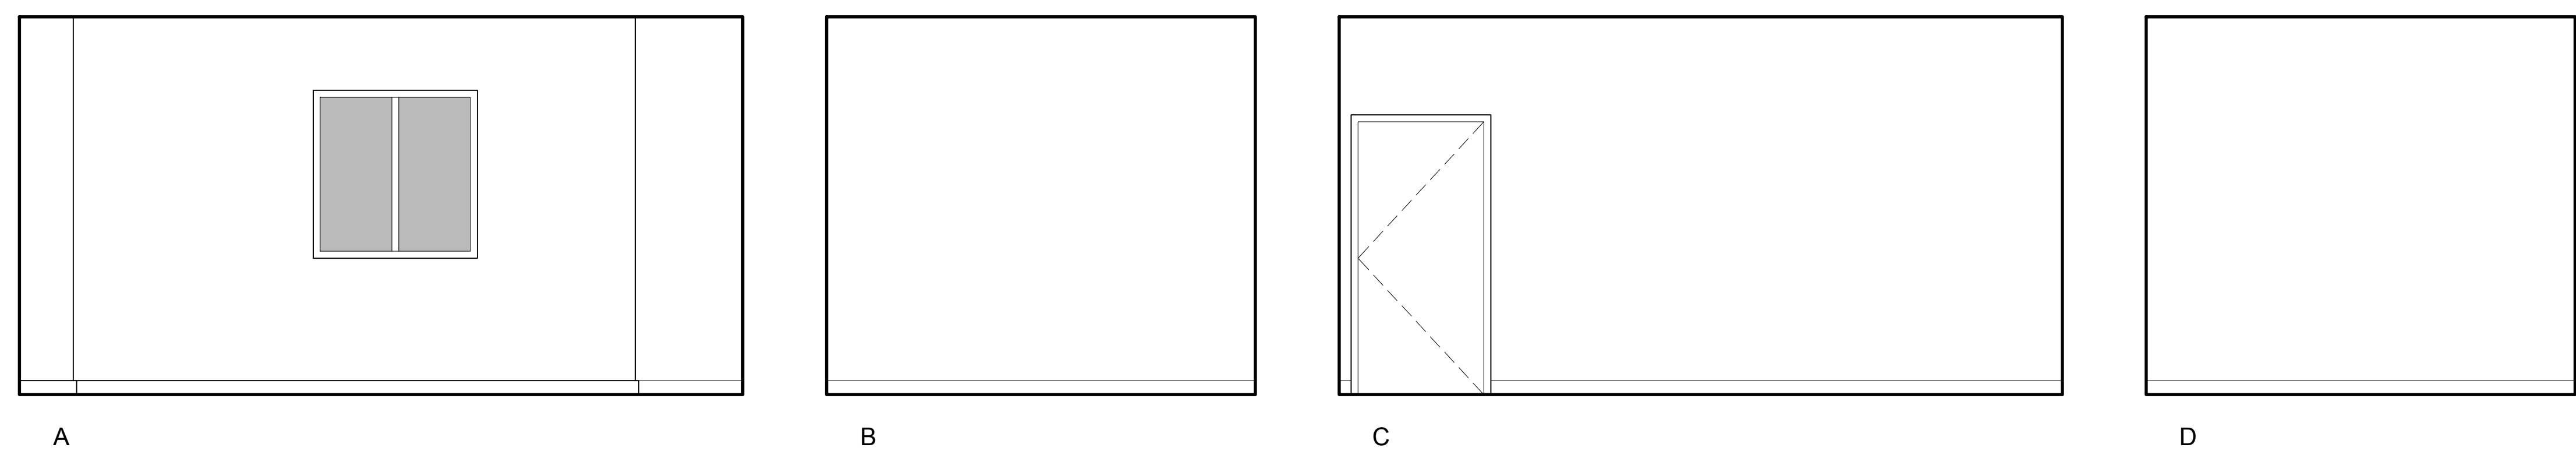

1 INTERIOR ELEVATION - CONFERENCE ROOM - 309
3/8" = 1'-0"