




3 THIRD FLOOR - CODE REVIEW PLAN
1/4" = 1'-0"

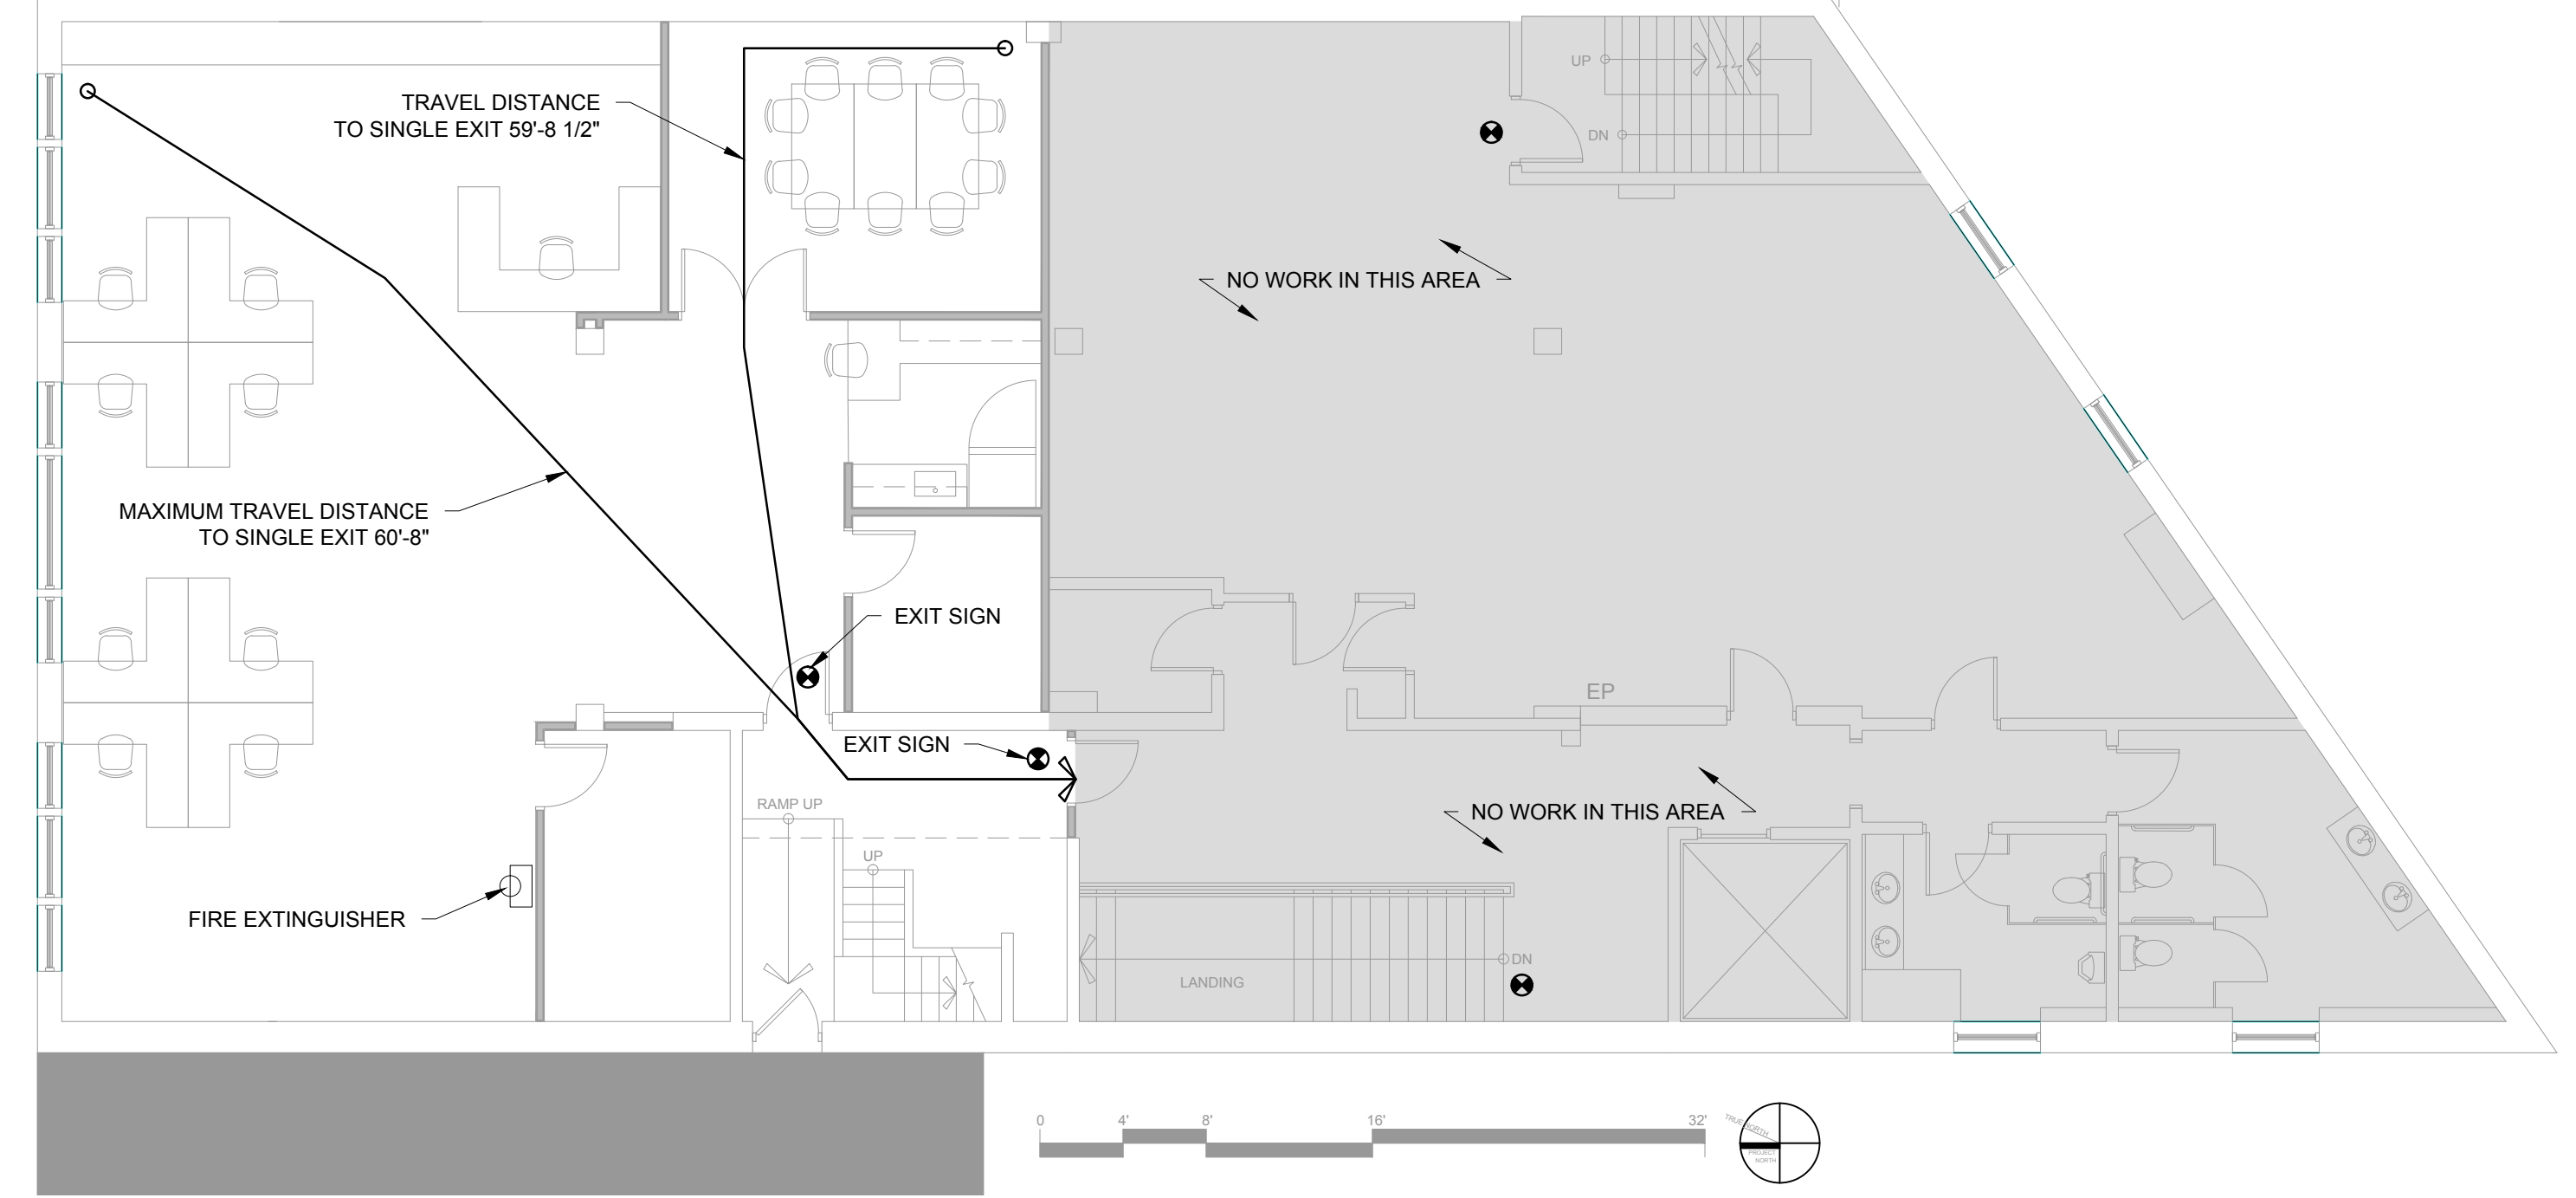

2 SECOND FLOOR - CODE REVIEW PLAN
1/4" = 1'-0"

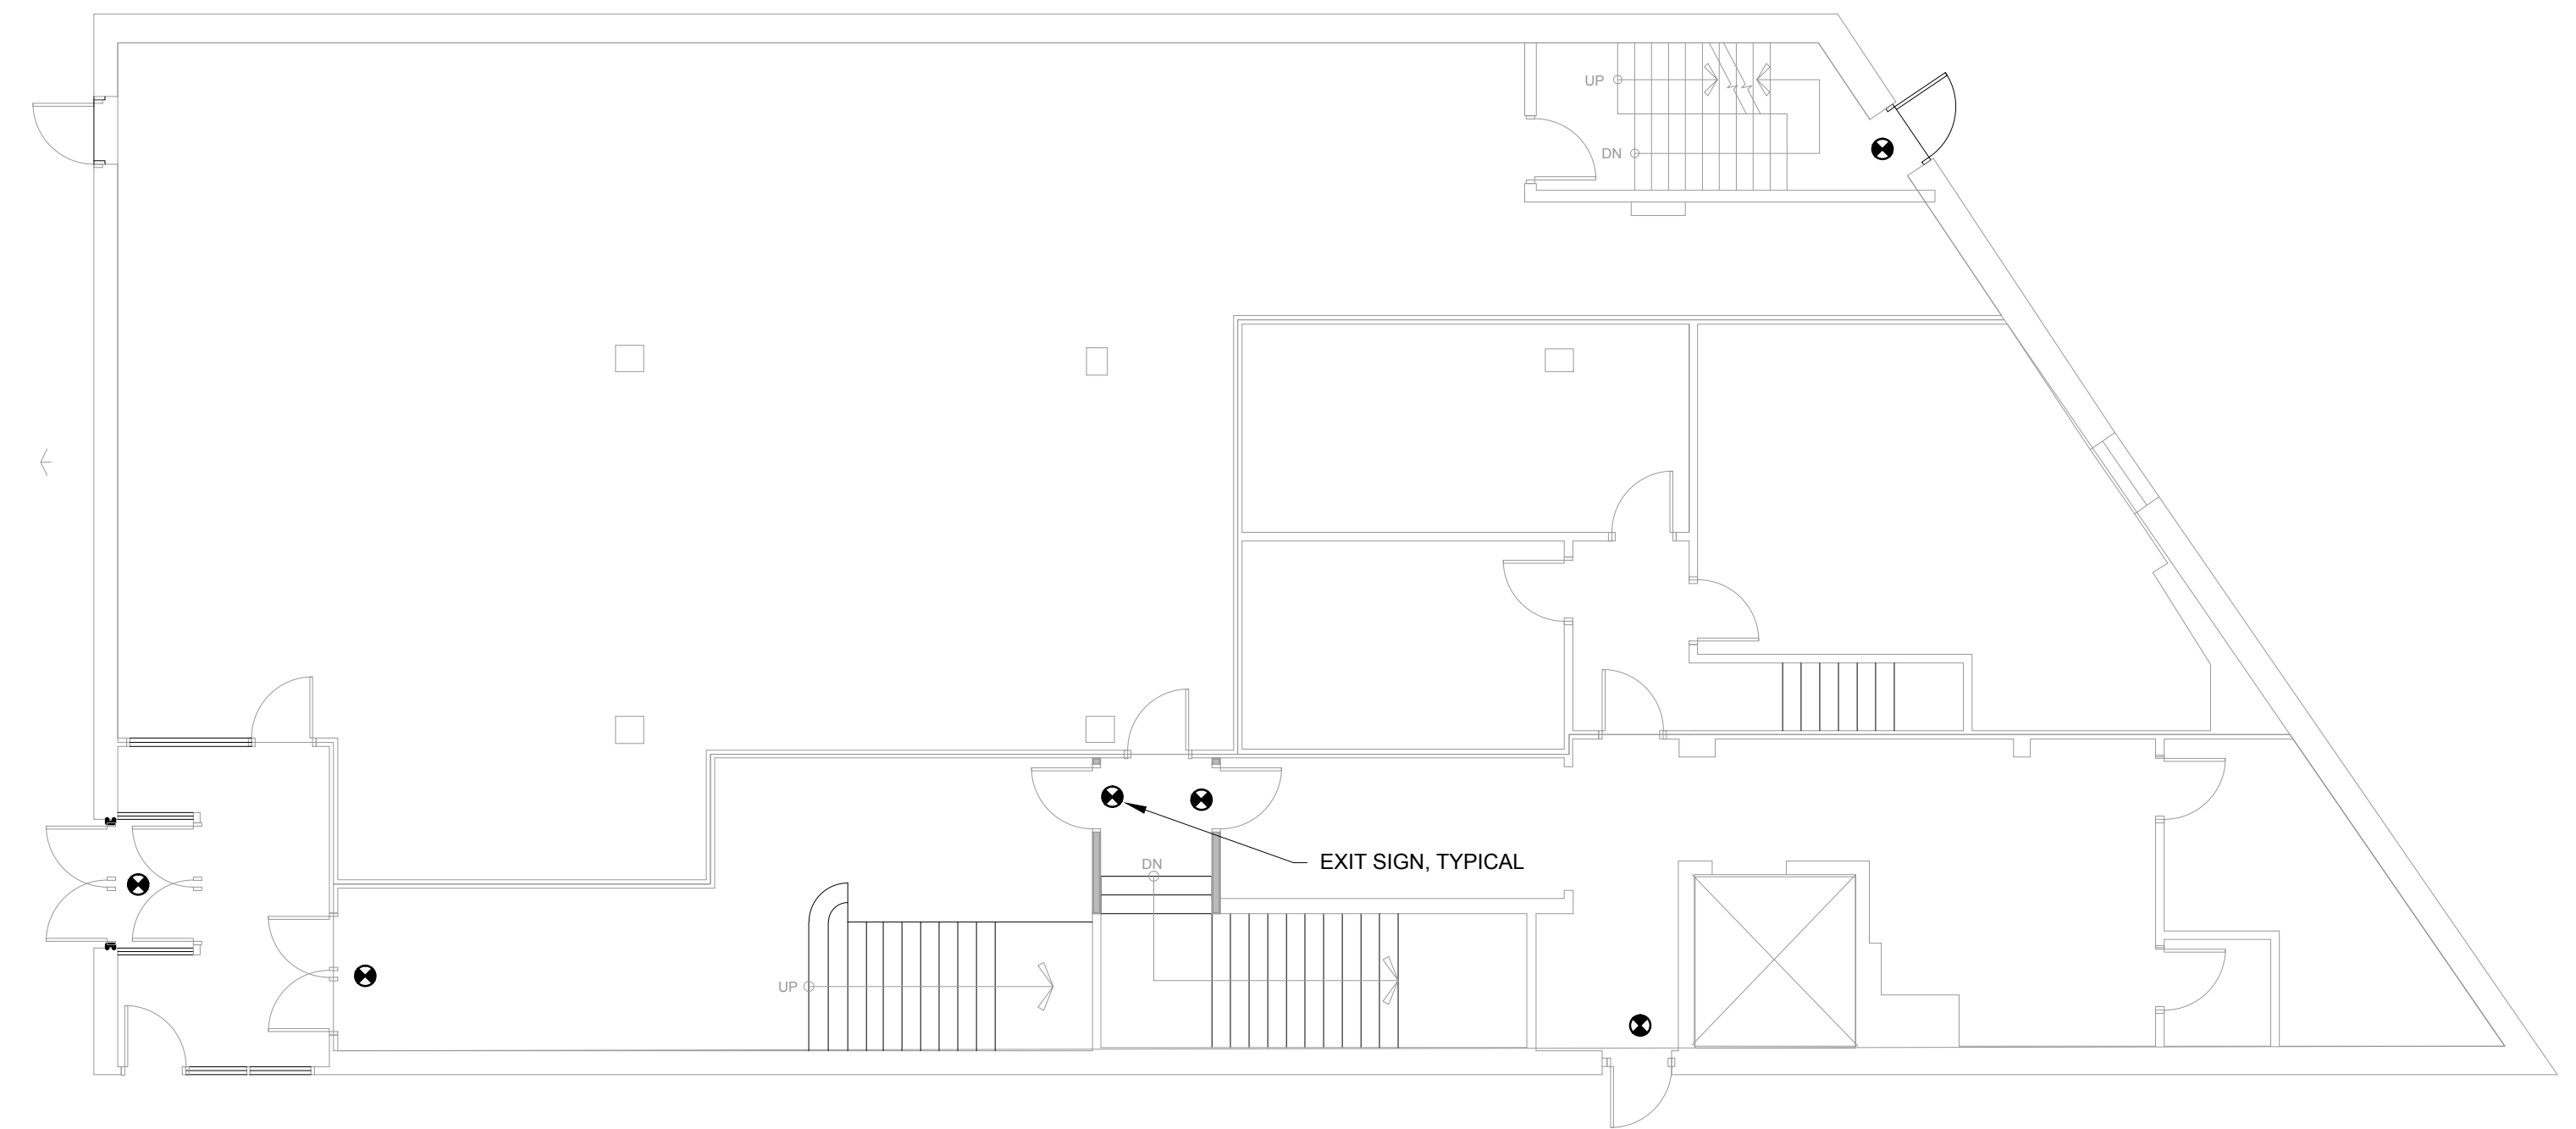

1 FIRST FLOOR - CODE REVIEW PLAN
1/4" = 1'-0"

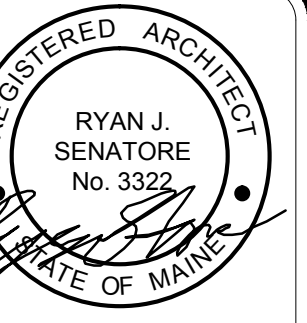

© 2016 RYAN SENATORE ARCHITECTURE

OFFICE FIT-UP
622 CONGRESS STREET
PORTLAND, MAINE



RYAN SENATORE
ARCHITECTURE
565 CONGRESS STREET
PORTLAND, MAINE 04101
207-650-6414
senatorearchitecture.com

CONSULTANTS:

REVISIONS:

DATE: OCTOBER 31, 2016

PROJECT No. 1626

DRAWN BY: JPF, RJS

CHECKED BY: RJS

SCALE: AS NOTED

SHEET TITLE:
CODE REVIEW PLANS

G1-1