


2 1st FLOOR DEMO PLAN
SCALE: 1/4" = 1'-0"



1 BASEMENT DEMO PLAN
SCALE: 1/4" = 1'-0"

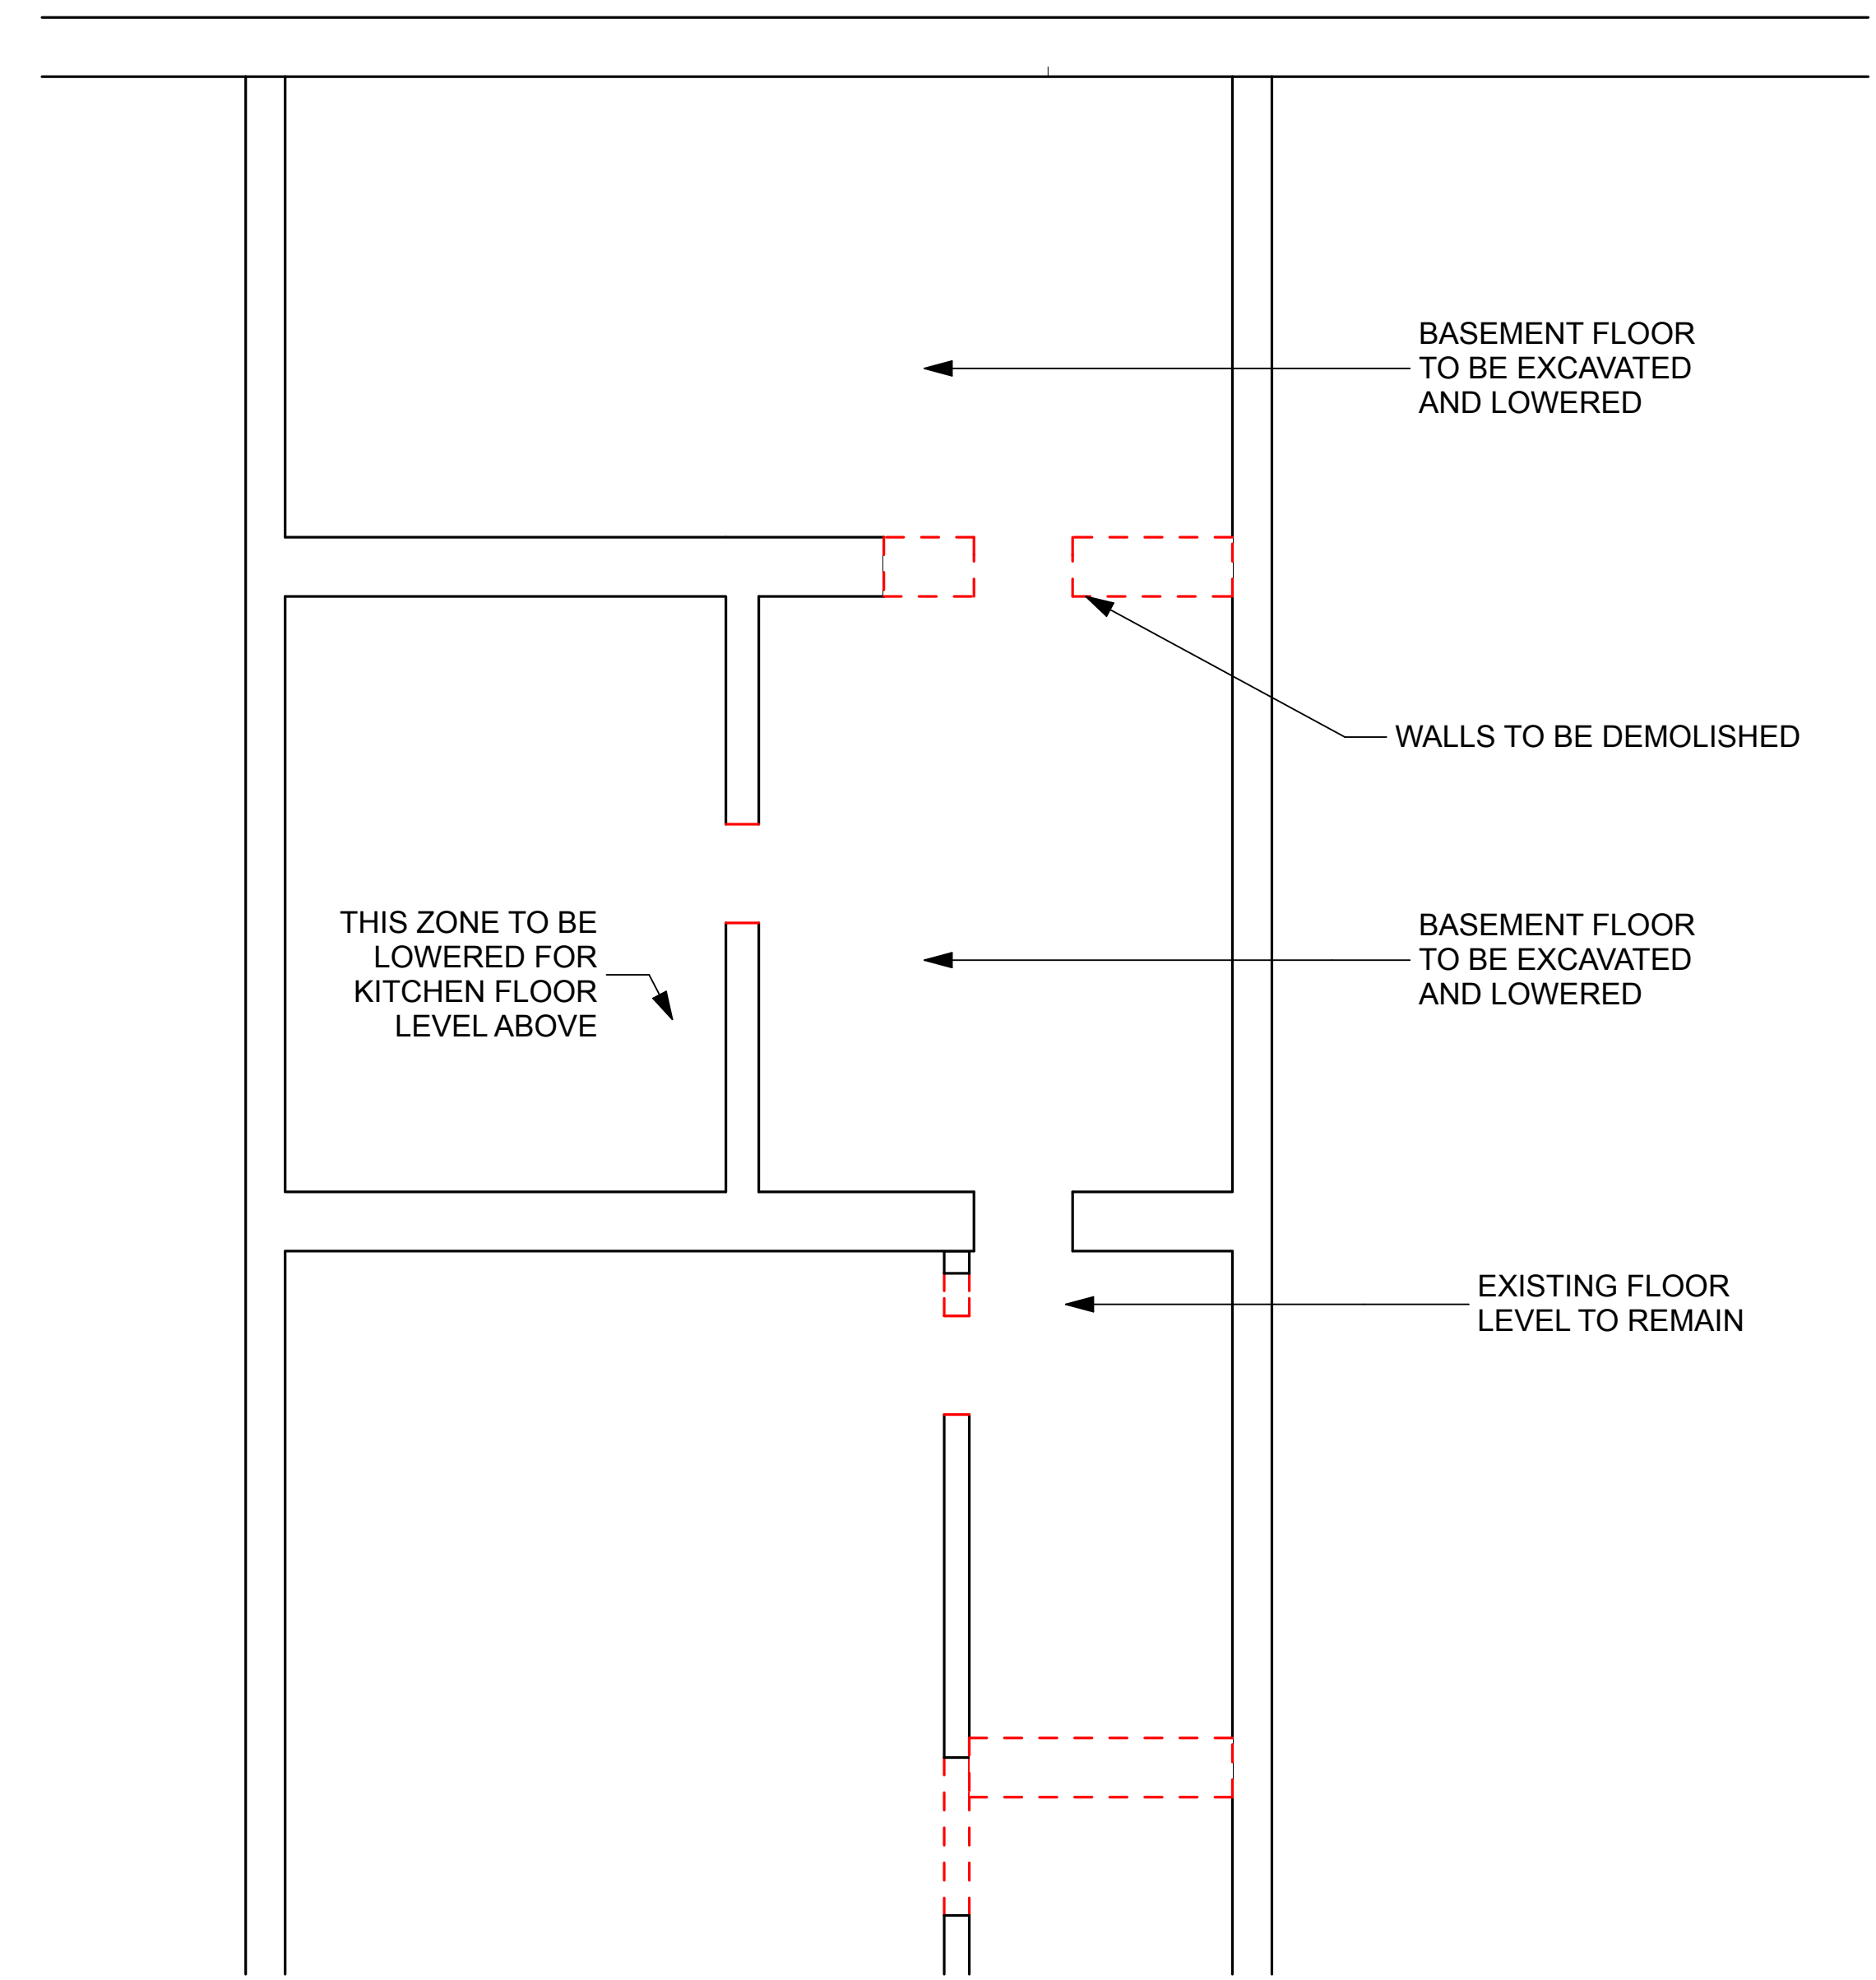

FOR PERMIT

