
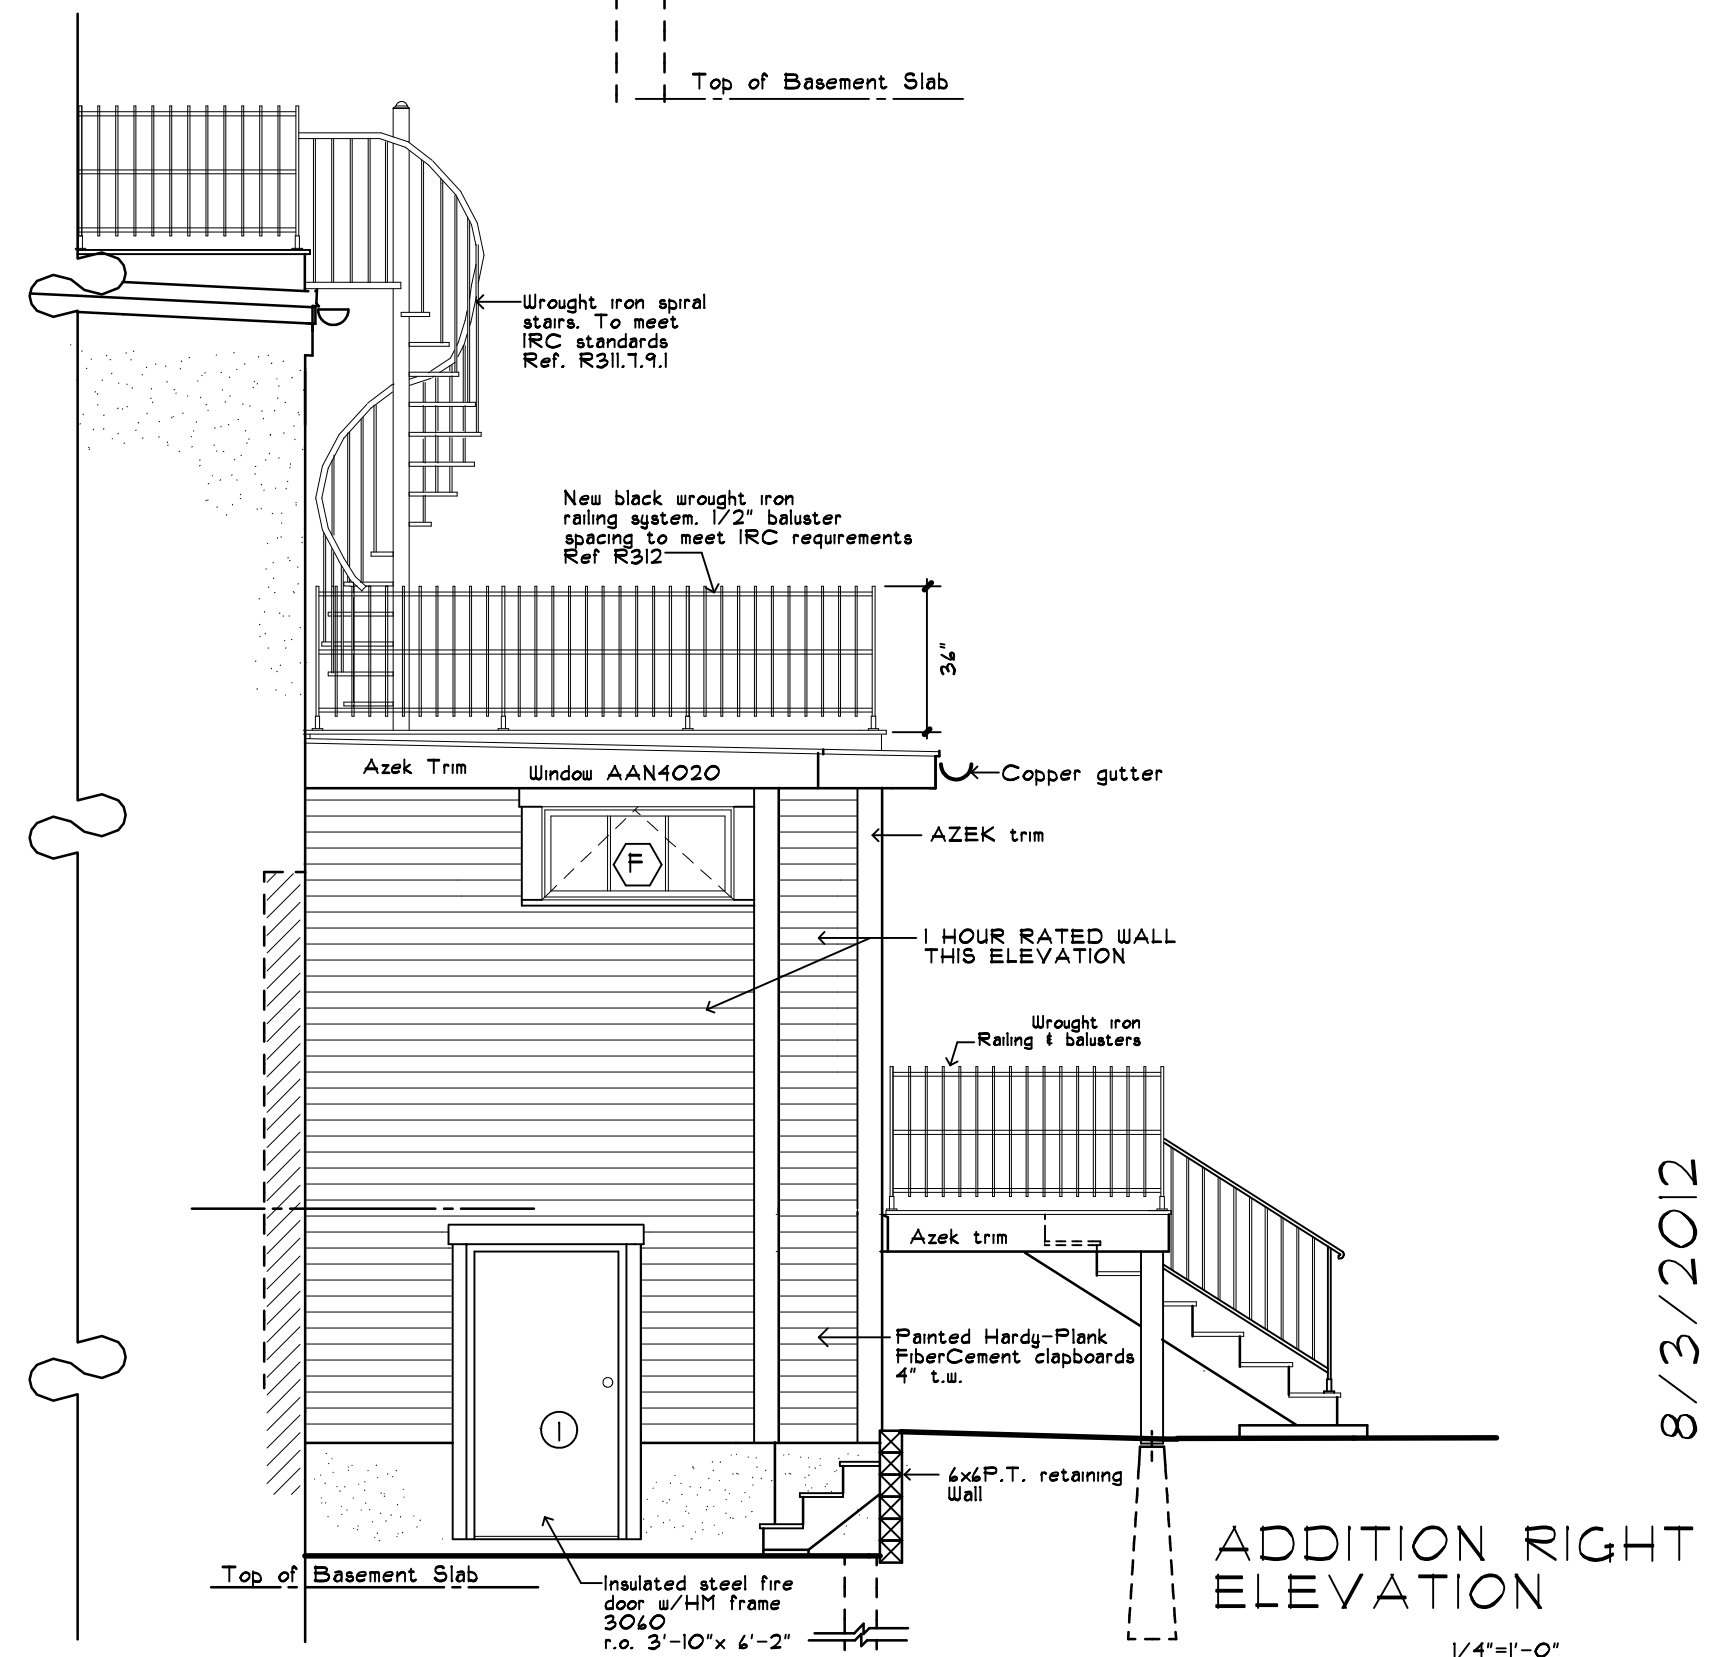
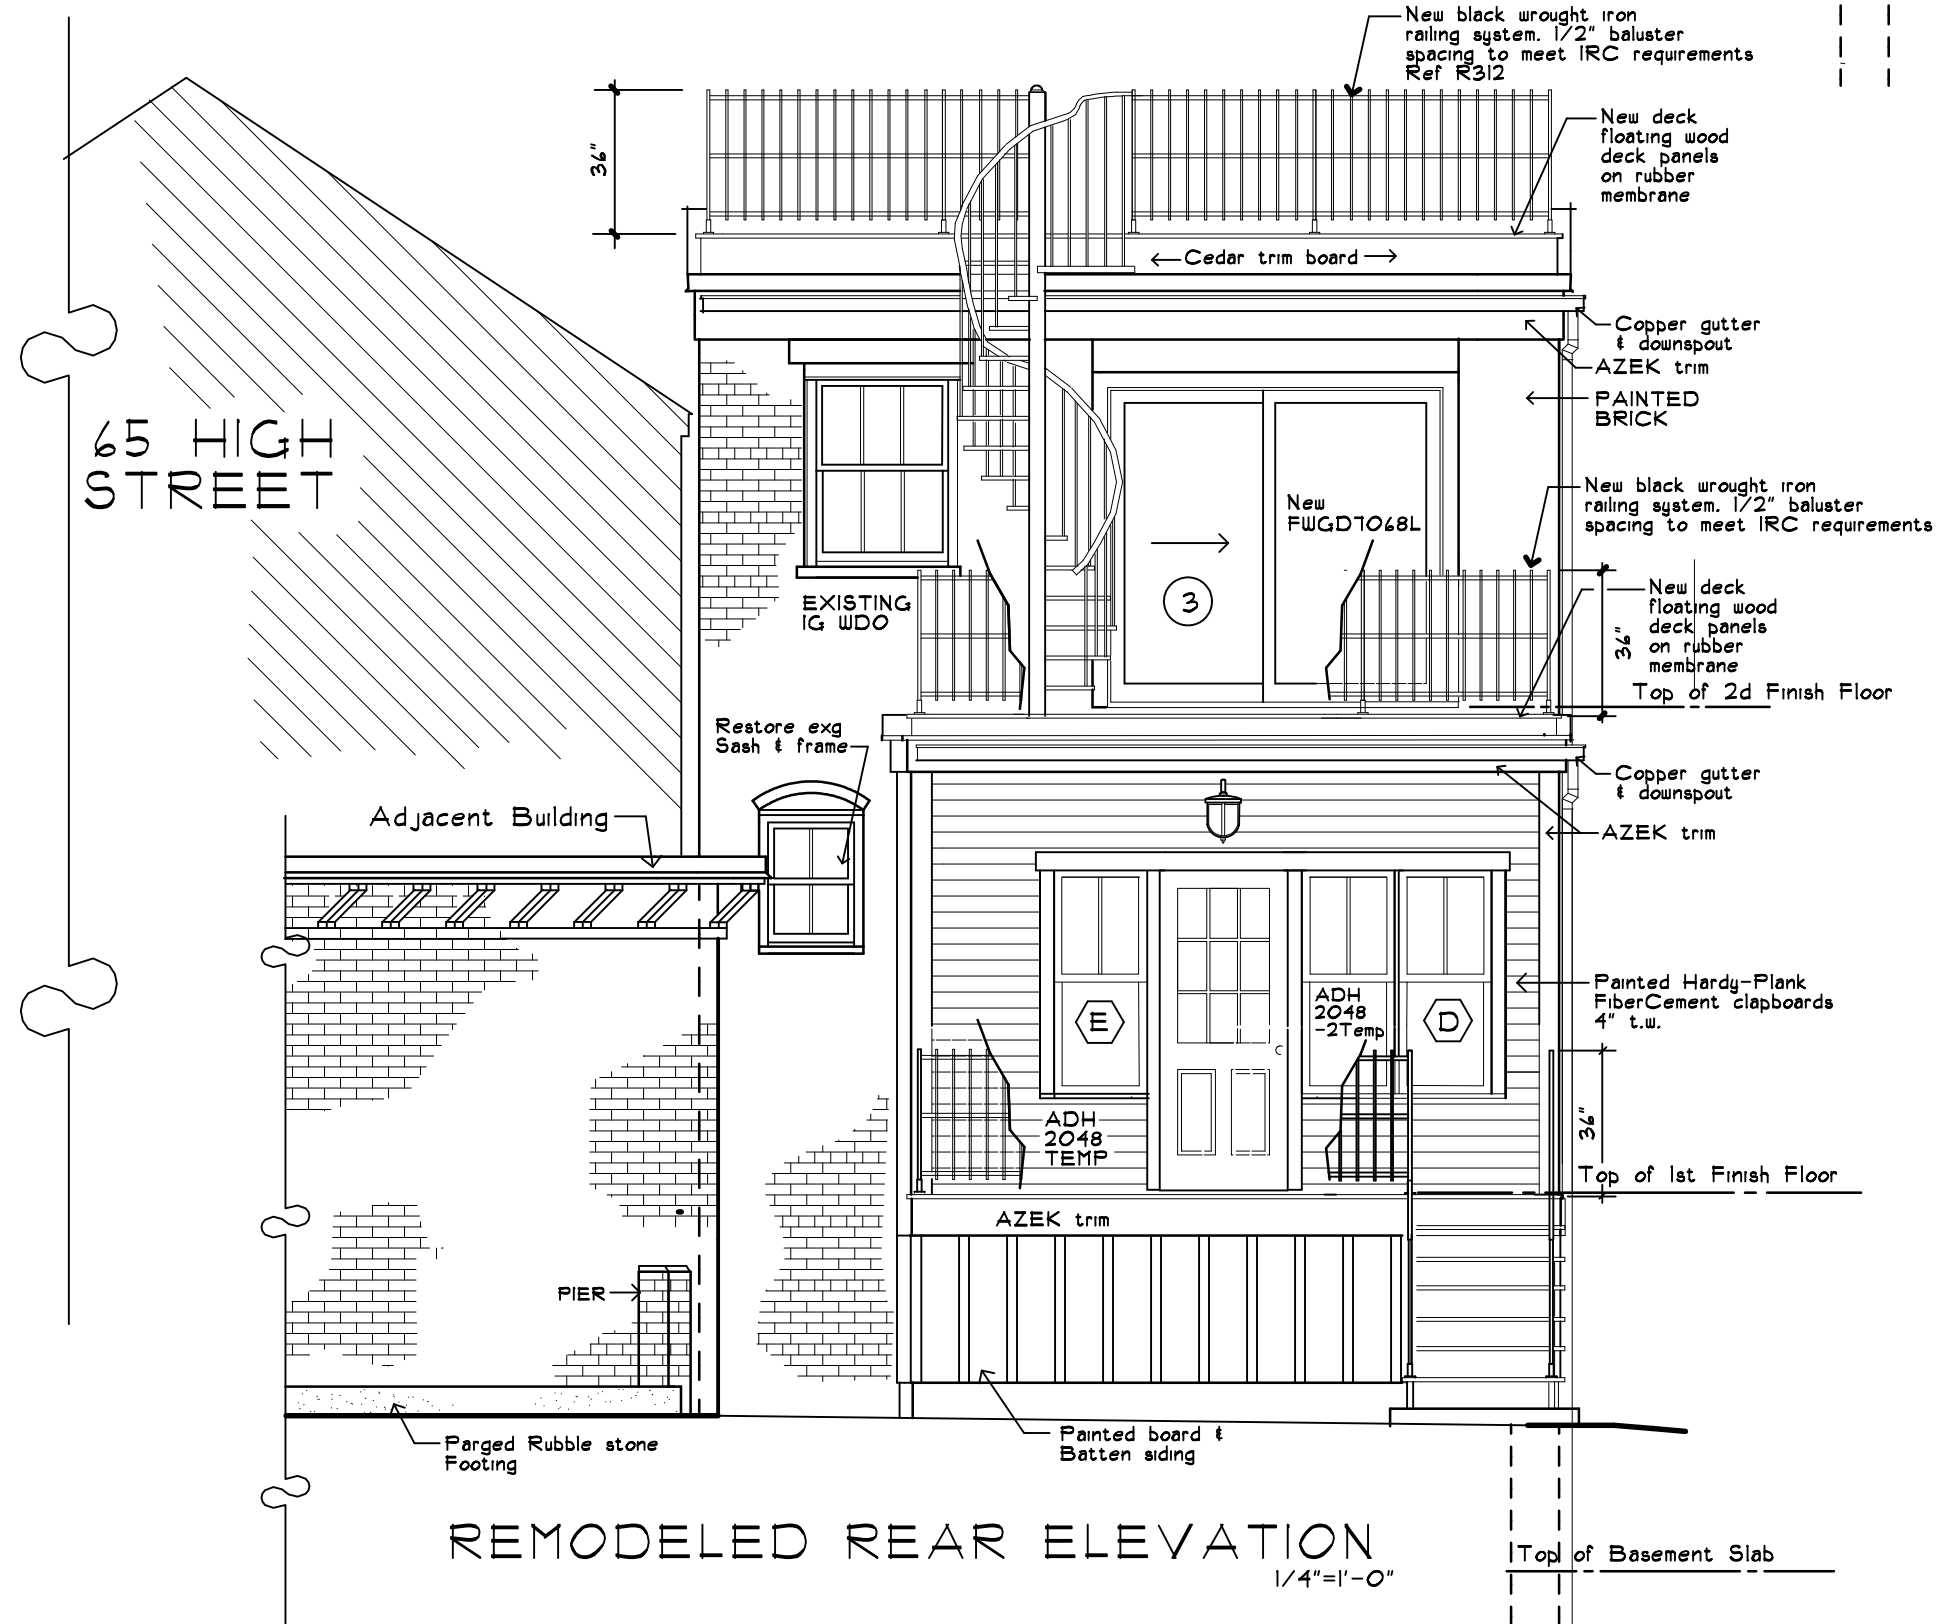


ONE HOUR RATED WALL ASSEMBLY  
1/2"=1'-0"

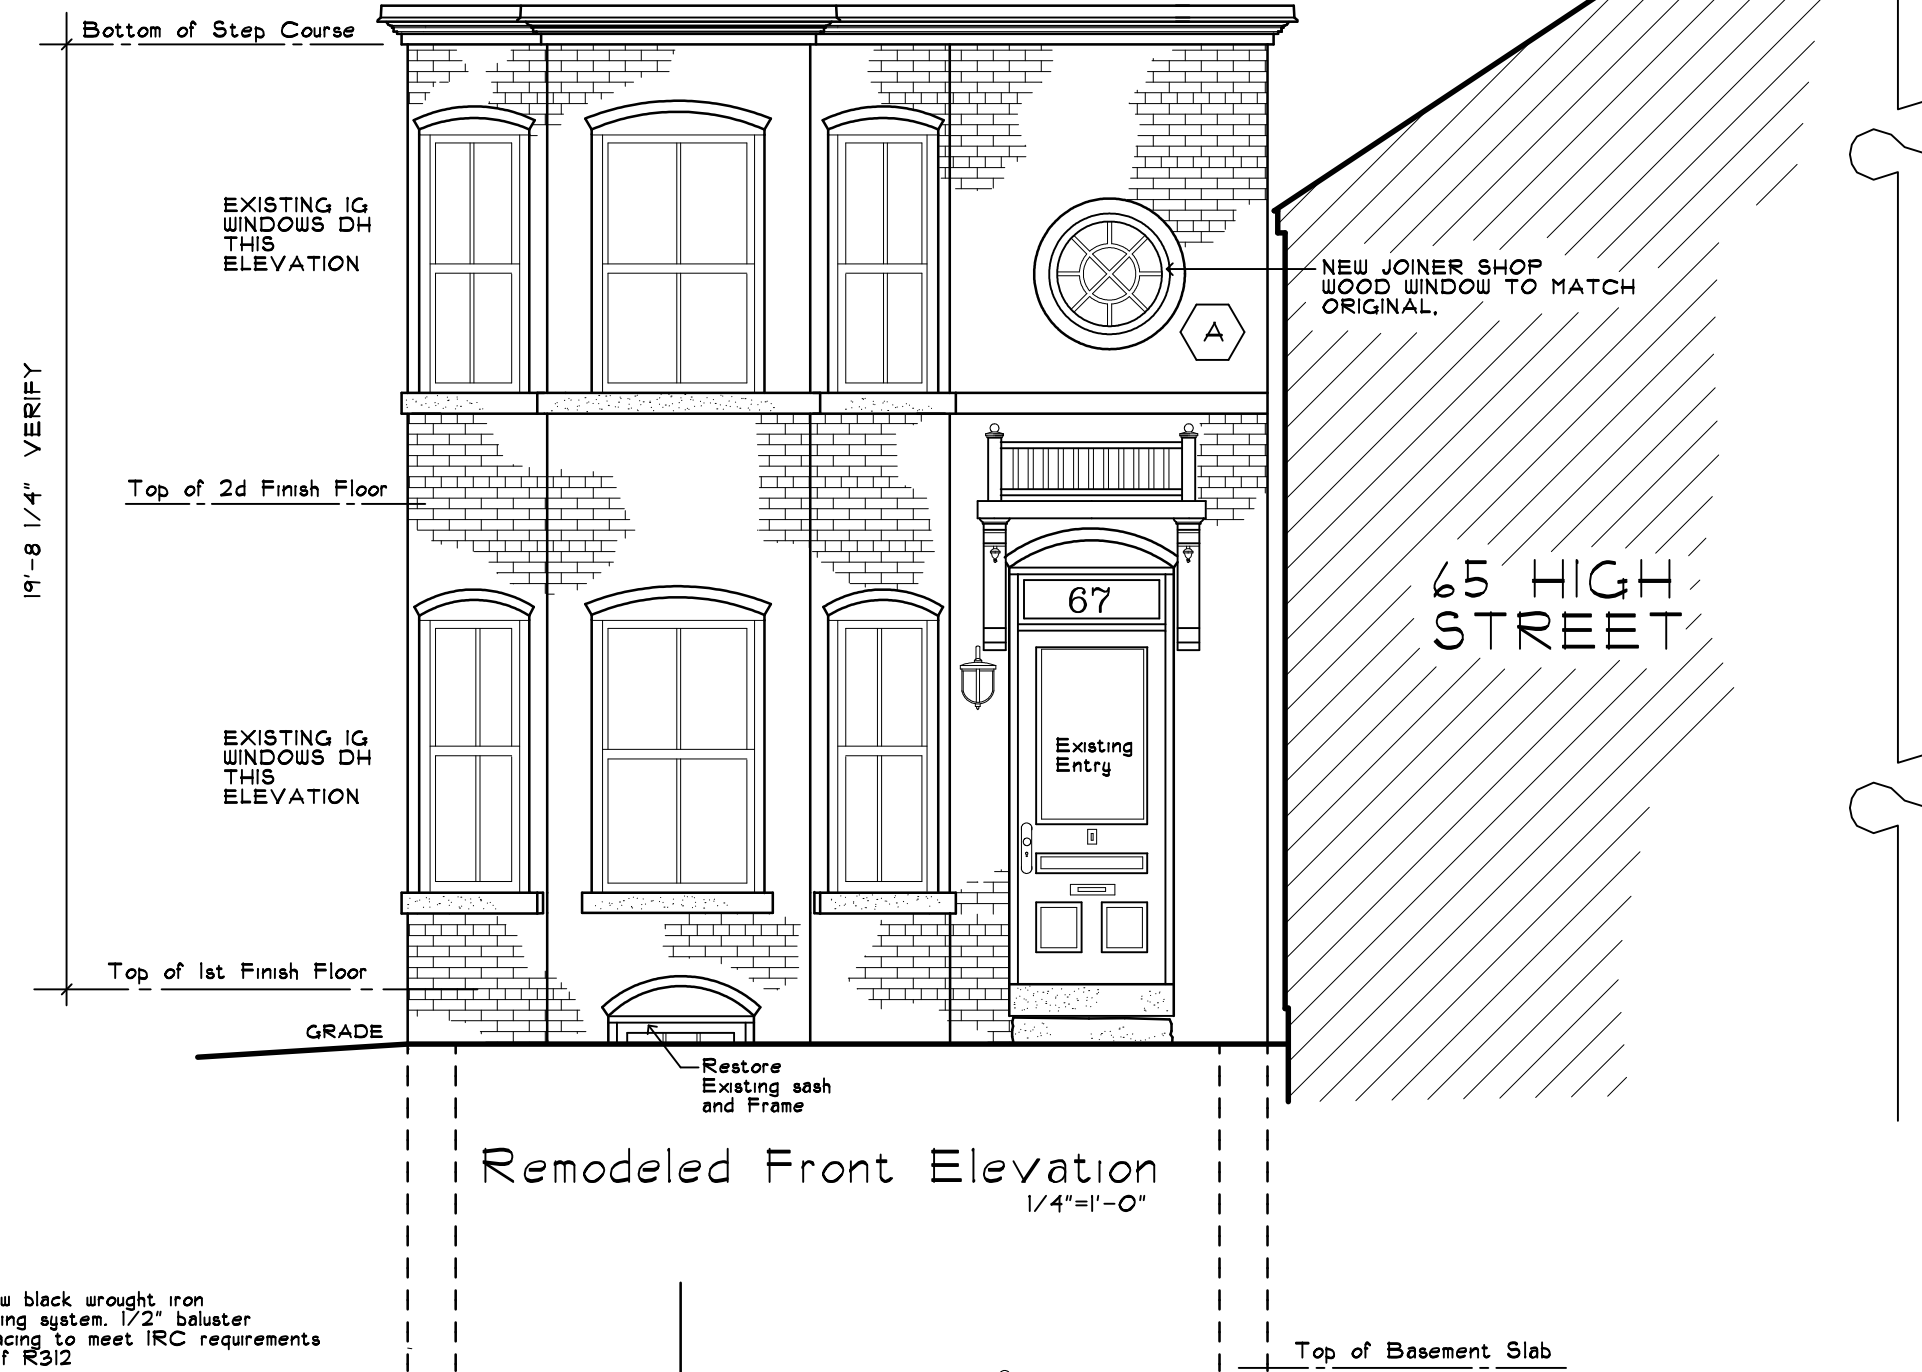

6 Meeting House Lane, WEST BATH, MAINE 04530  
JAMES HOARE Architectural Design  
Phone (201) 443-6251 cell 151-2134

REVISIONS

--	--

ALEX FISHER RESIDENCE  
67 HIGH STREET  
PORTLAND, MAINE

Remodeled Elevations

DRAWINGS THIS SHEET

DATE	
Number	
Drawn By	JH
Checked By	

8/3/2012

A-6