


REMODELED CROSS SECTION  
1/4"=1'-0"

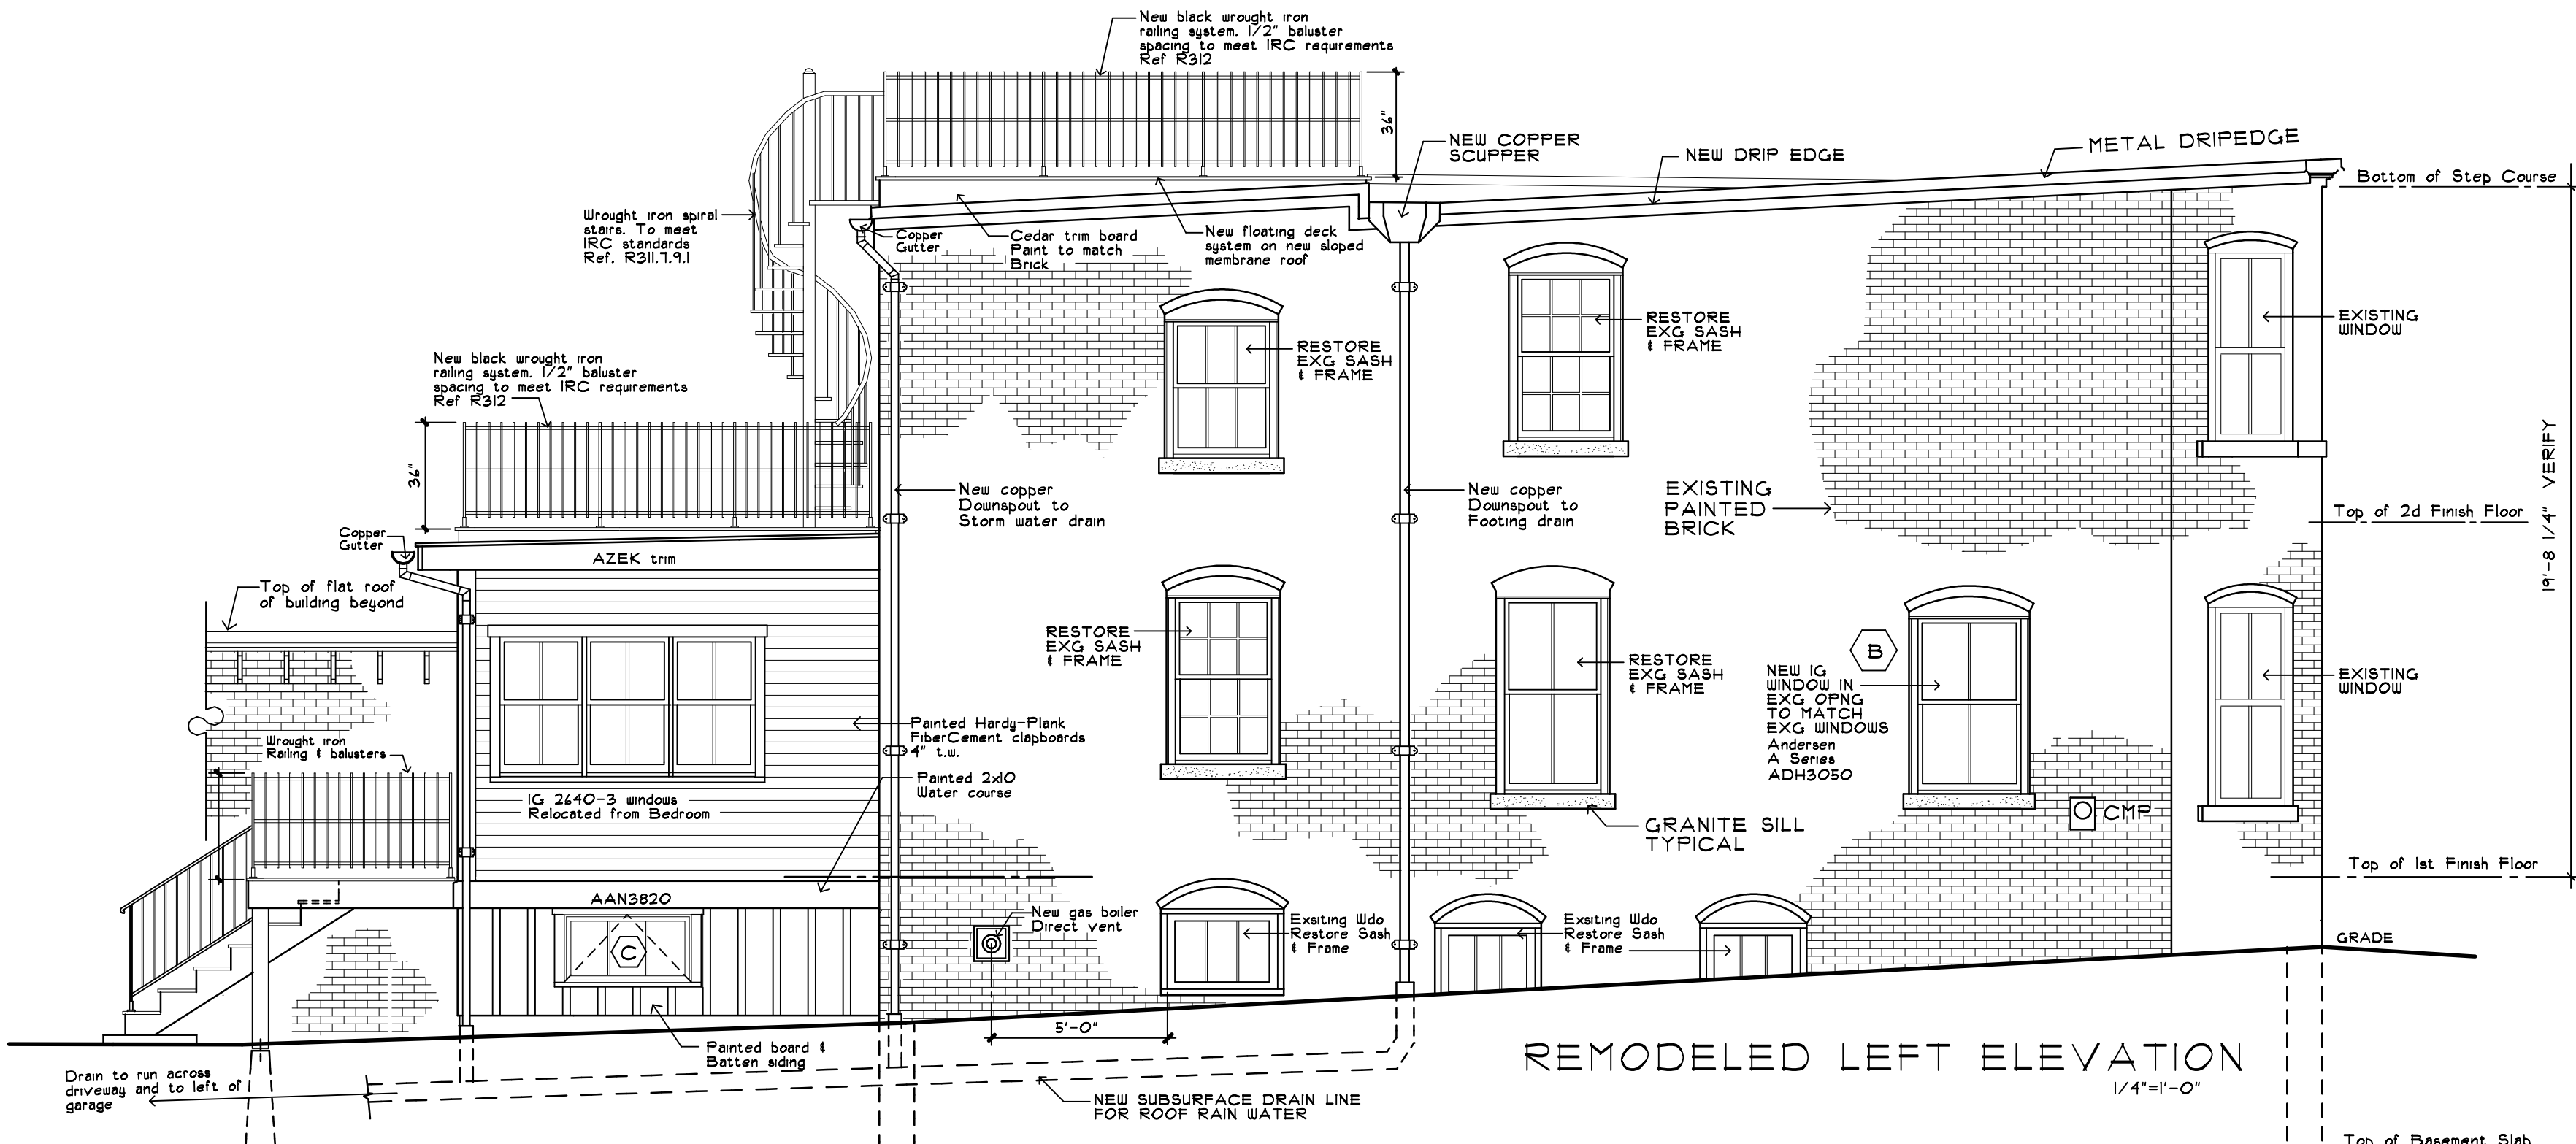

REMODELED LEFT ELEVATION  
1/4"=1'-0"

6 Meeting House Lane, WEST BATH, MAINE 04550  
**JAMES HOARE** Architectural Design  
 Phone (207) 643-6251 cell 751-2134

REVISIONS

**ALEX FISHER RESIDENCE**  
 67 HIGH STREET  
 PORTLAND, MAINE

DRAWINGS THIS SHEET  
 Remodeled Cross Section  
 Remodeled Elevations

DATE	Number	Drawn By	Checked By

A-4

8/3/2012