
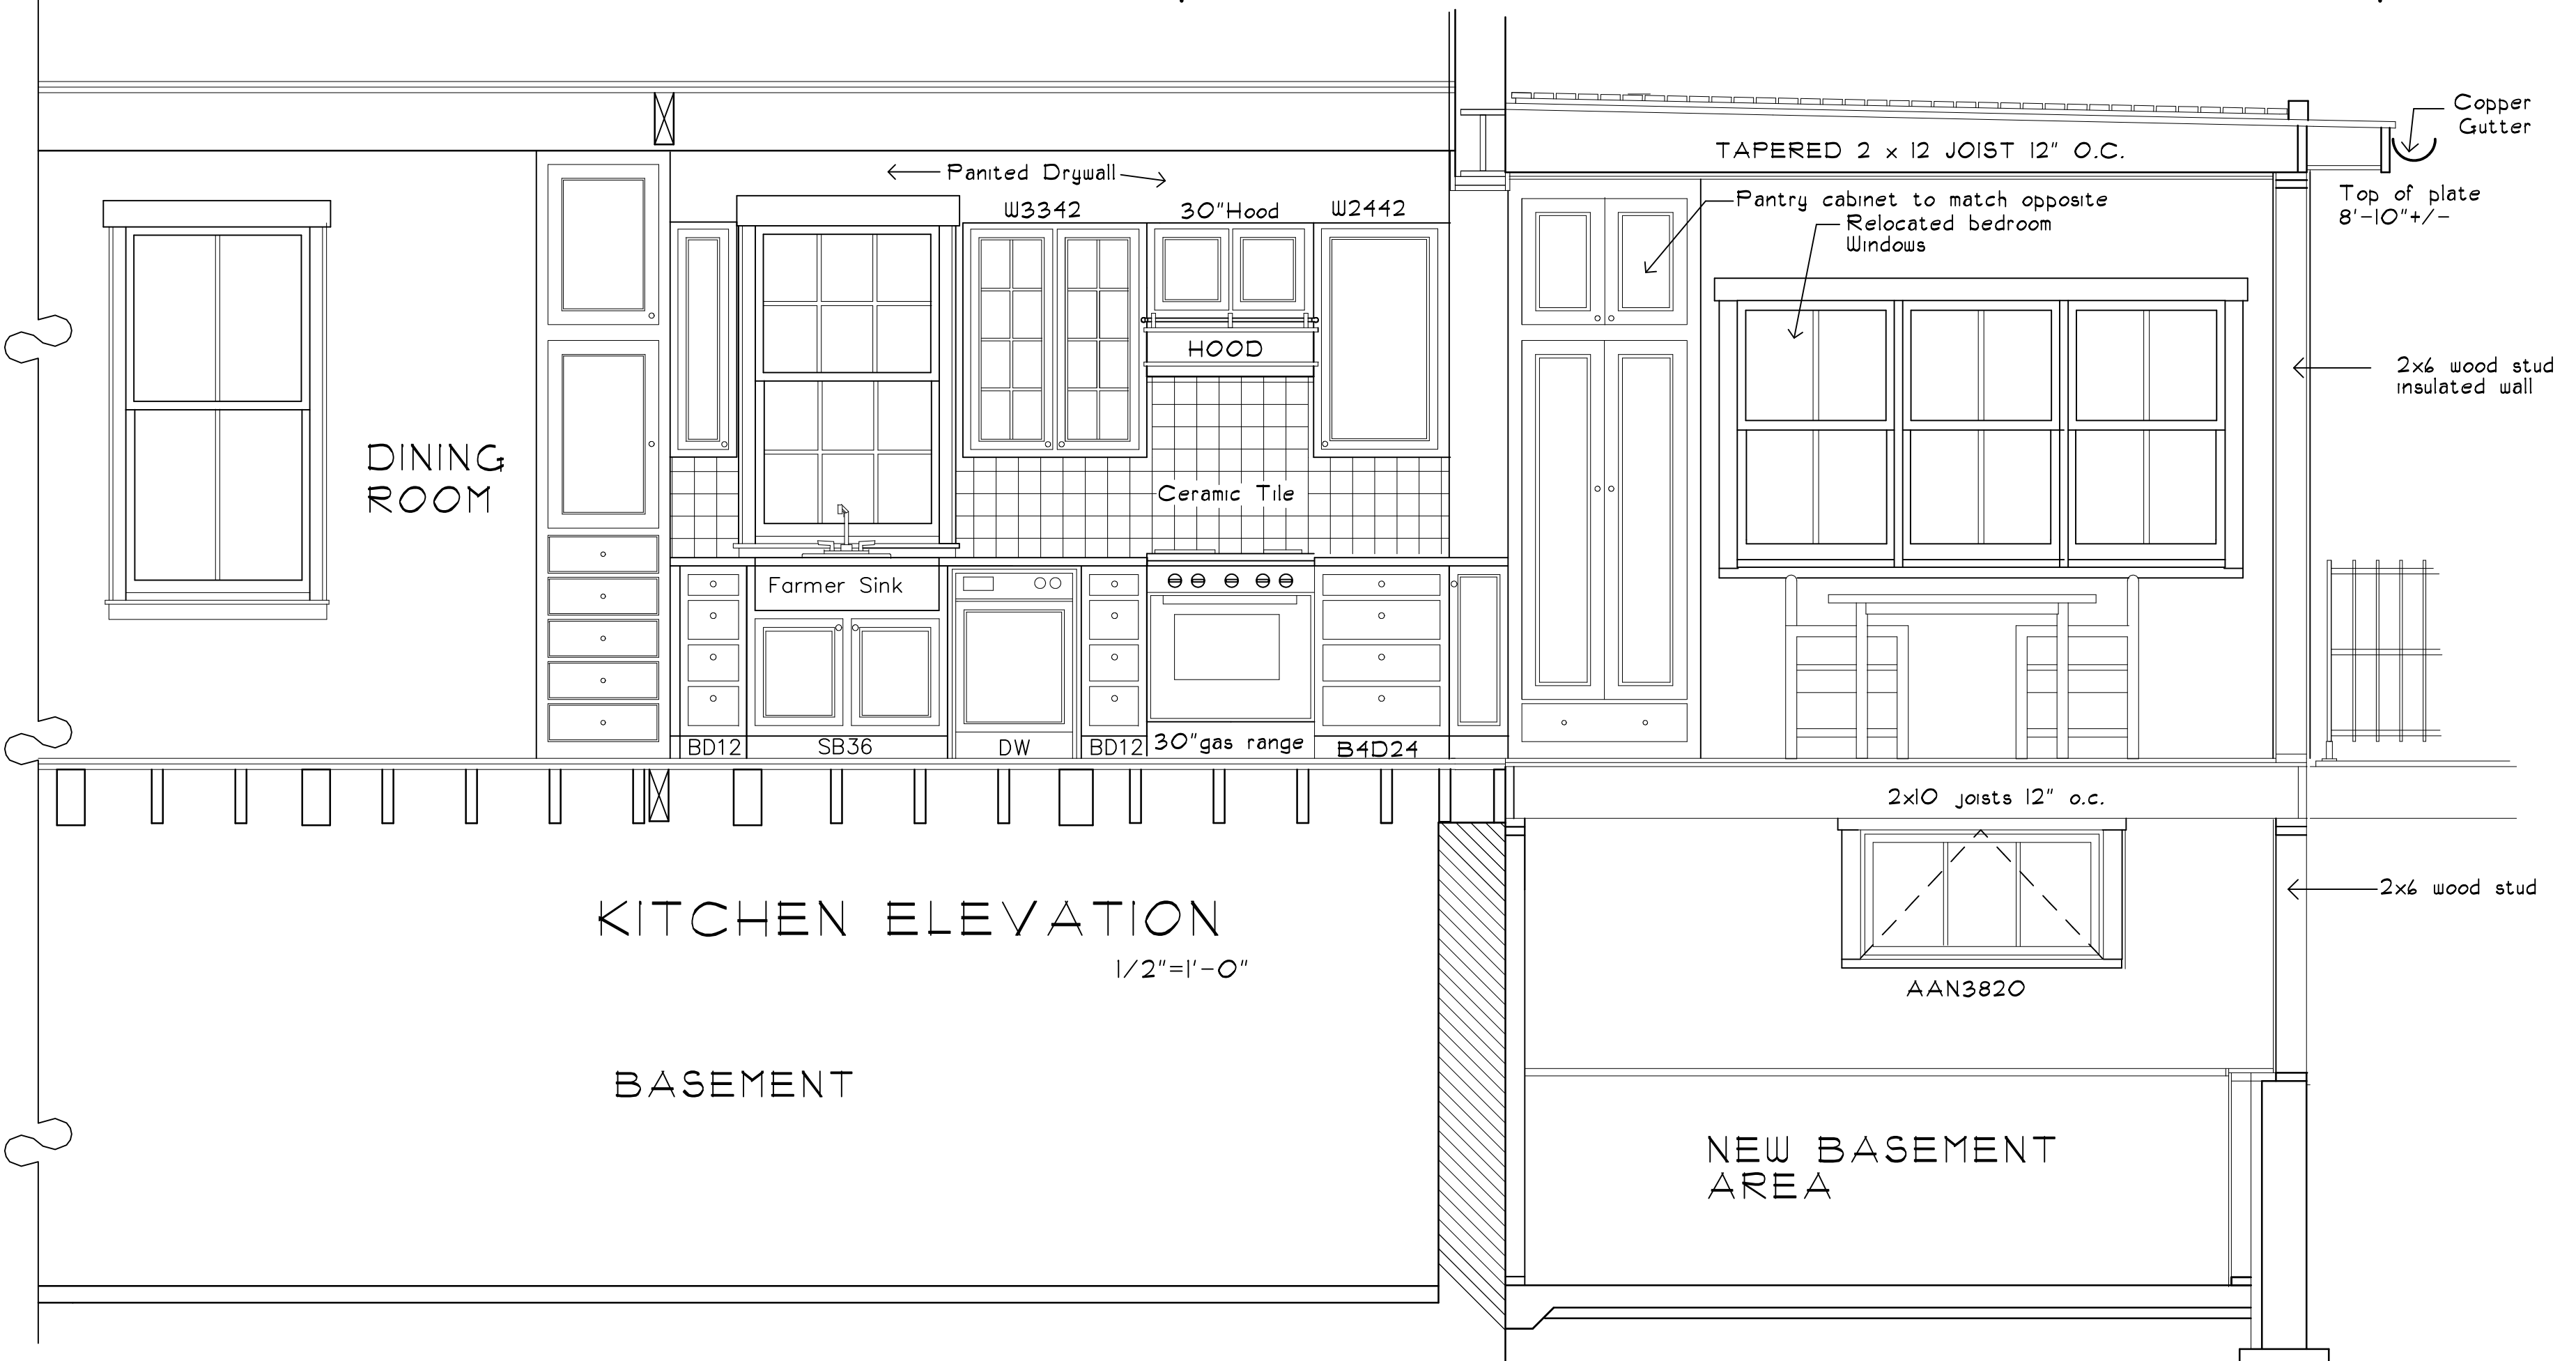


Kitchen Elevation
Looking Towards Porch

1/2"=1'-0"

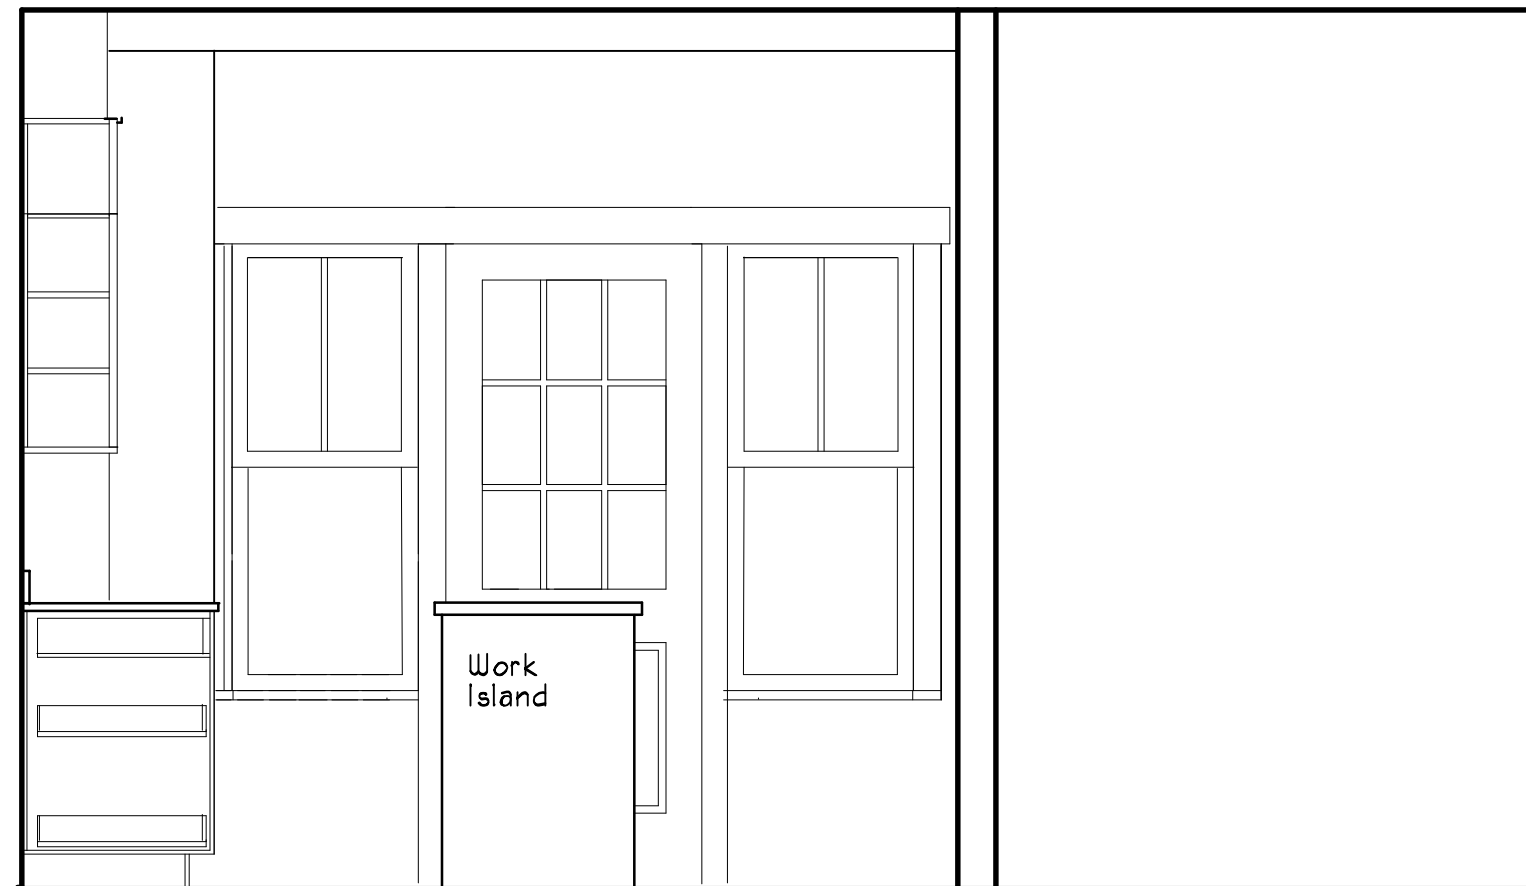

Meeting House Lane, WEST BATH, MAINE 04530
 JAMES HOARE Architectural Design
 Phone (207) 443-6251 cell 751-2134

REVISIONS

--	--

ALEX FISHER RESIDENCE
 67 HIGH STREET
 PORTLAND, MAINE

DRAWINGS THIS SHEET
 Interior Elevations
 Kitchen Elevations

DATE	
Number	
Drawn By	JH
Checked By	

8/3/12