

REVISIONS

ALEX FISHER RESIDENCE
 61 HIGH STREET
 PORTLAND, MAINE

DRAWINGS THIS SHEET
 Demolition Plans
 1st & 2d Floors


DATE	
Number	
Drawn By	JH
Checked By	

D-1


5/15/2012

NOTE:
 ALL CEILINGS TO BE
 REMOVED THIS FLOOR

LEGEND:
 _____ EXISTING PARTITION
 DEMOLISHED PARTITION
 DOOR, etc.

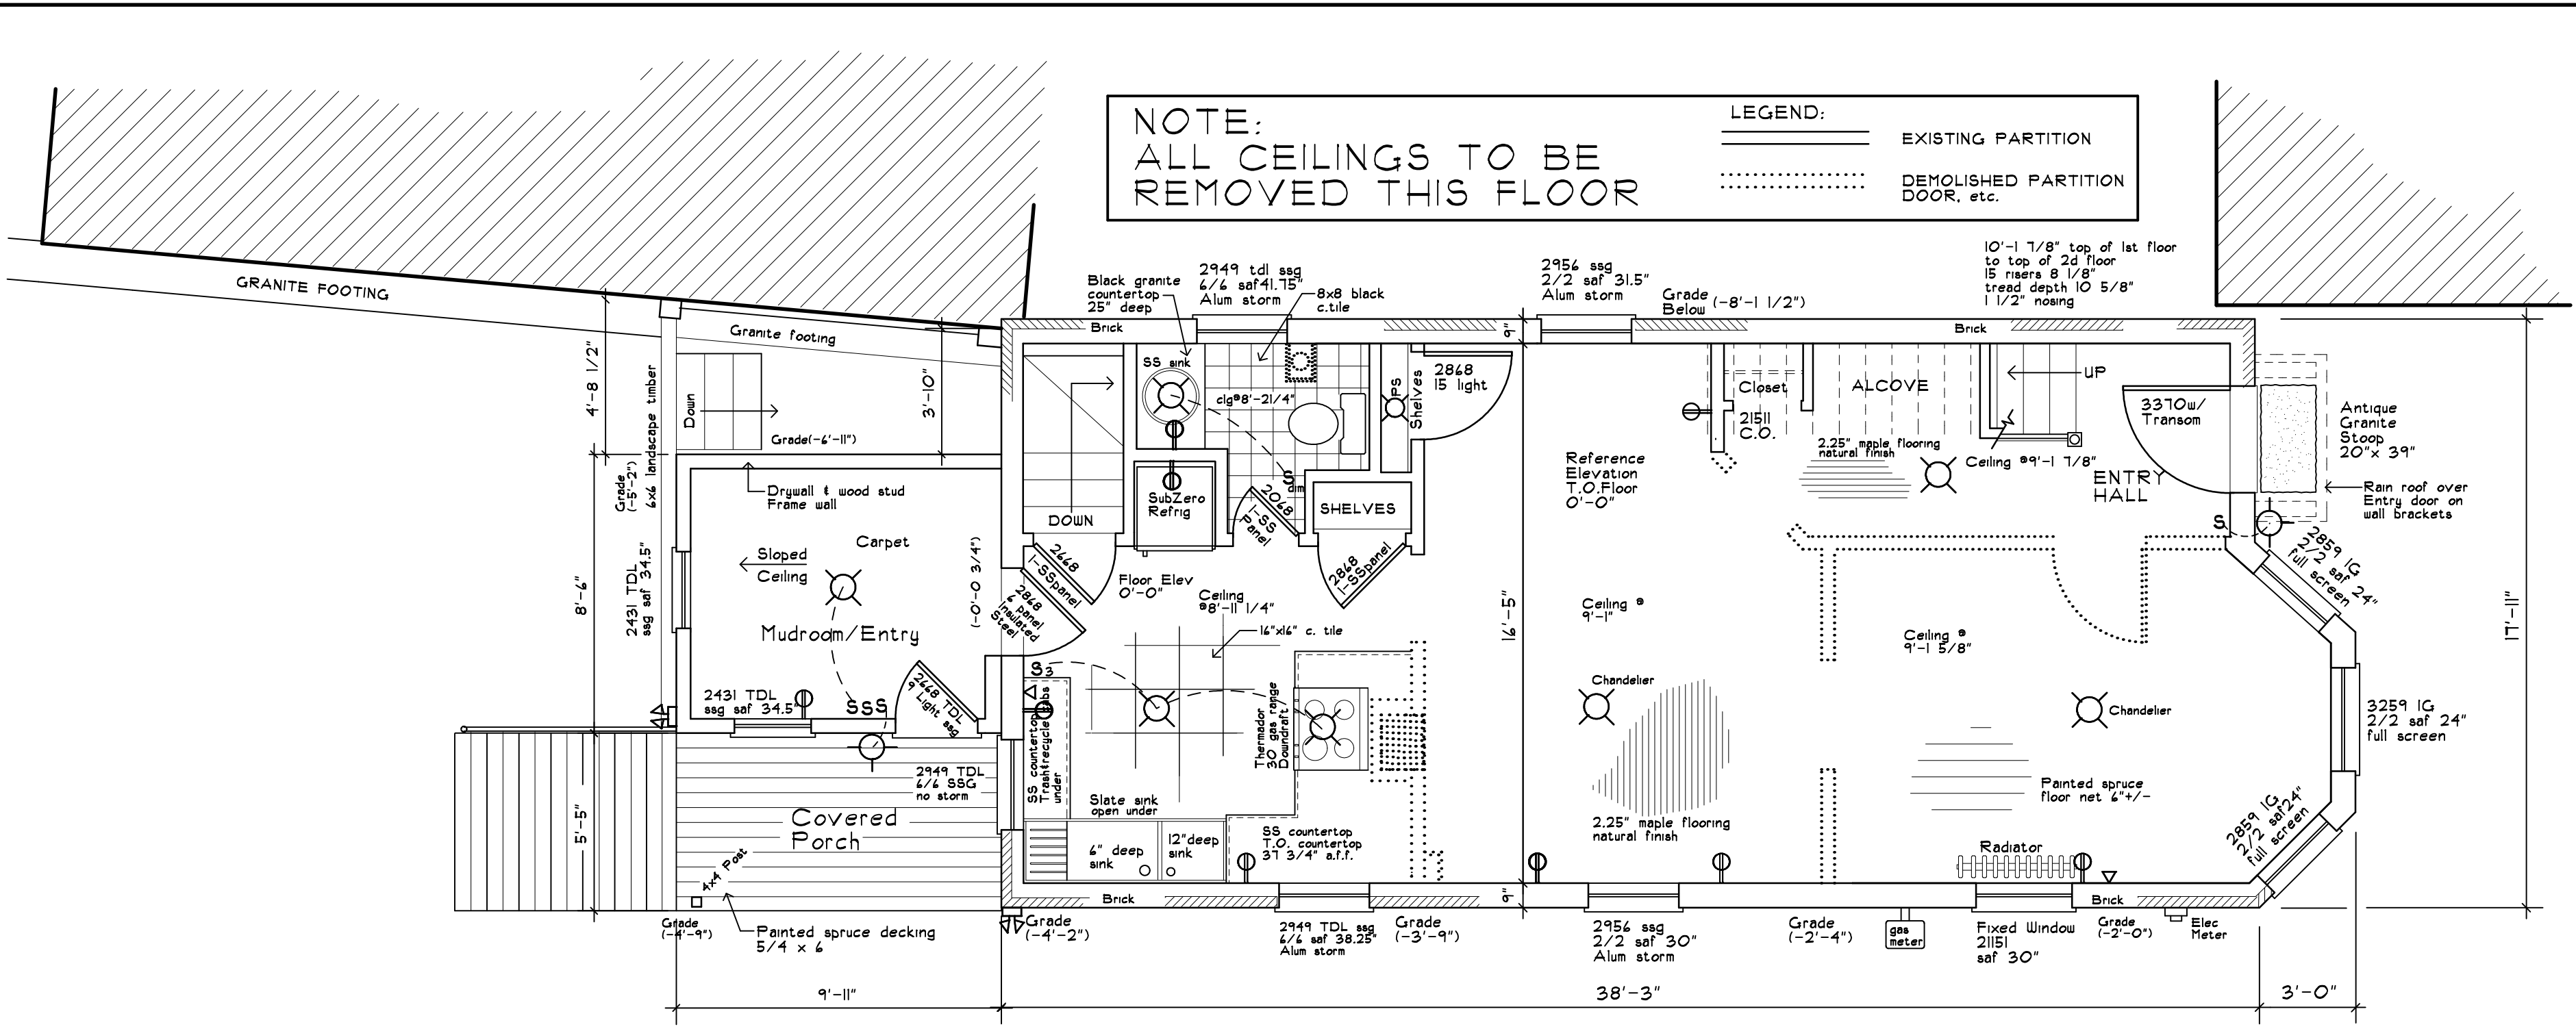

1st Floor Demolition Plan
 1/4"=1'-0"

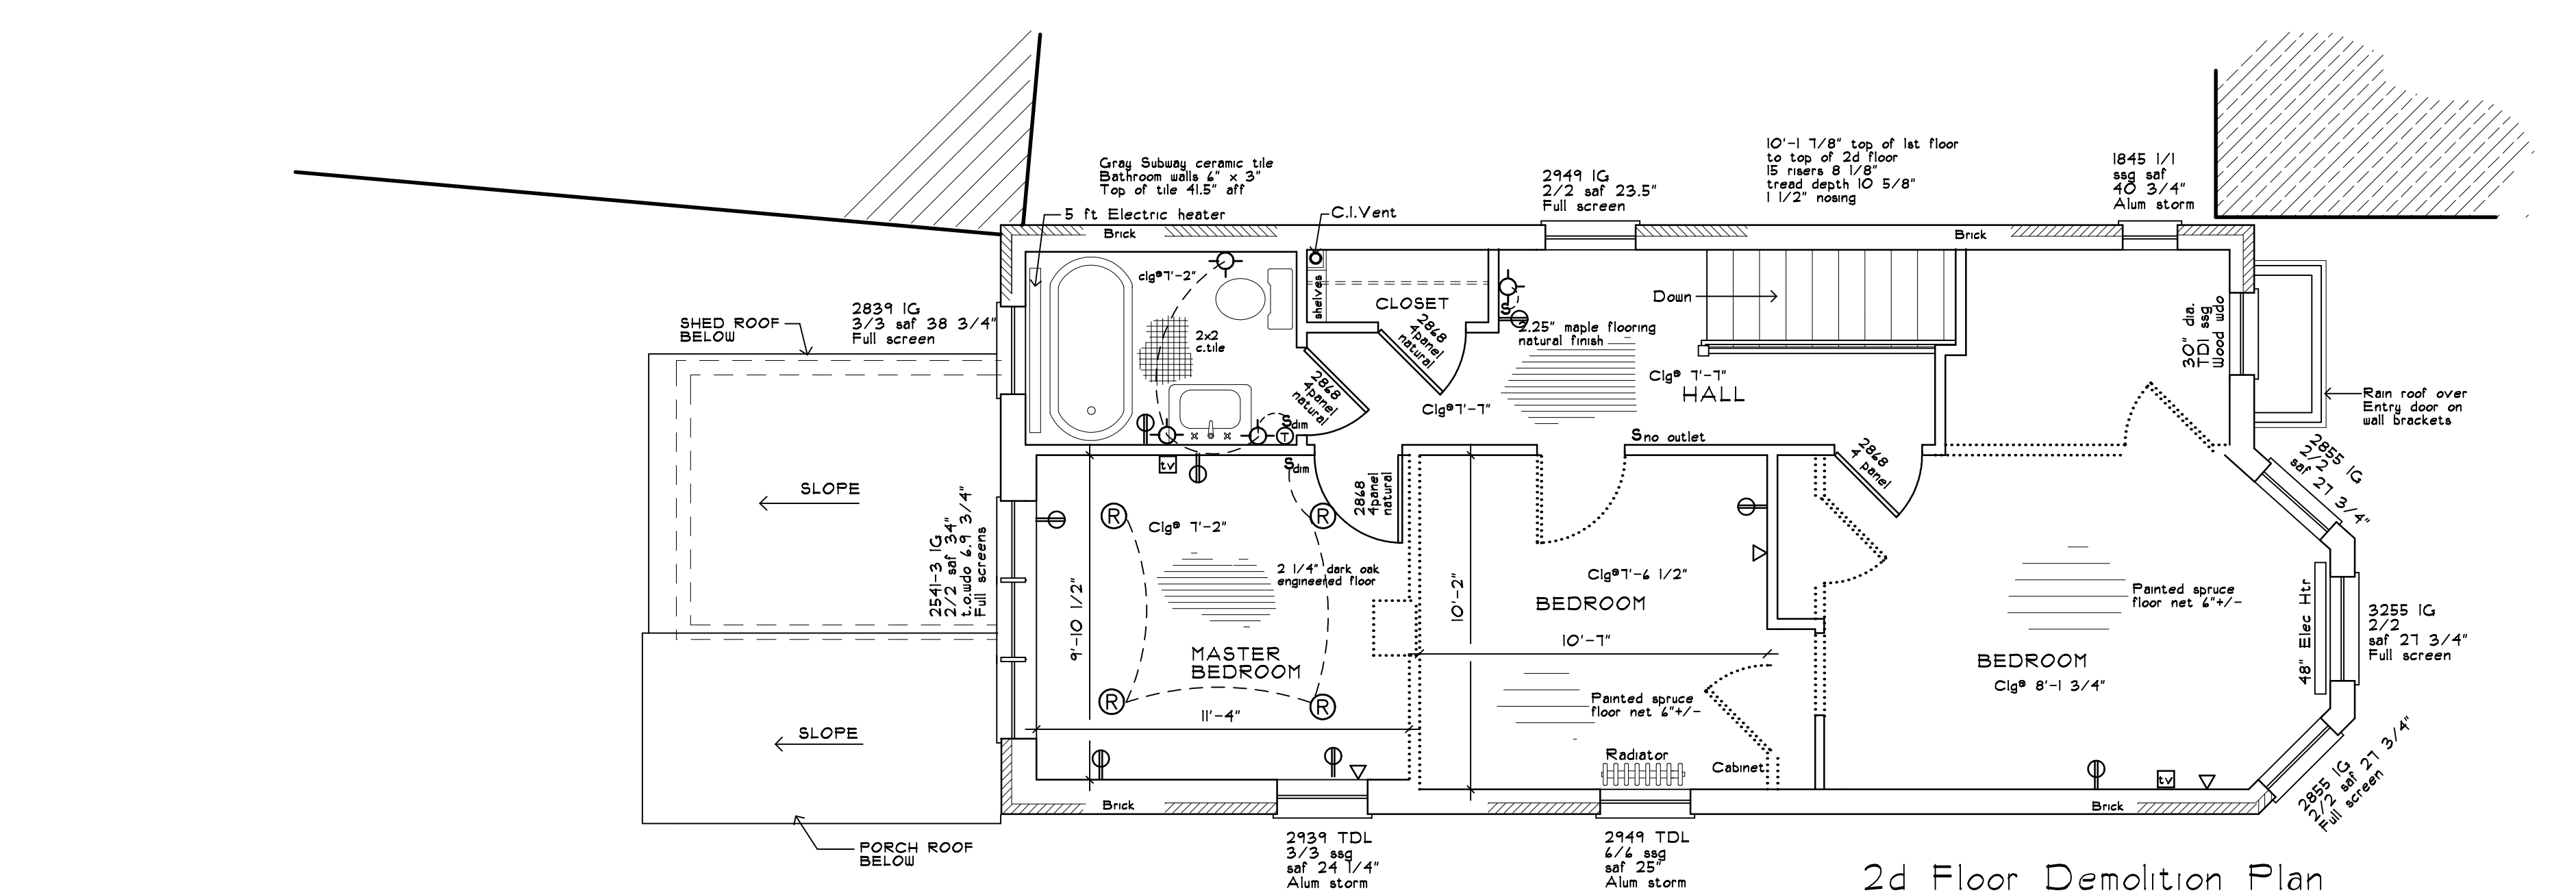

2d Floor Demolition Plan
 1/4"=1'-0"

NOTE:
 ALL CEILINGS TO BE
 REMOVED THIS FLOOR

LEGEND:
 _____ EXISTING PARTITION
 DEMOLISHED PARTITION
 DOOR, etc.