
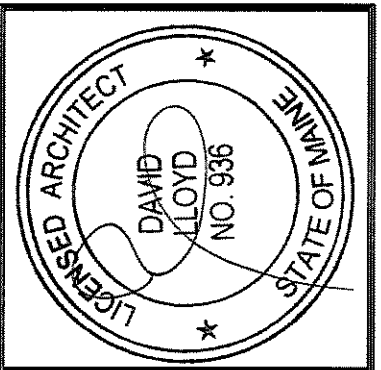
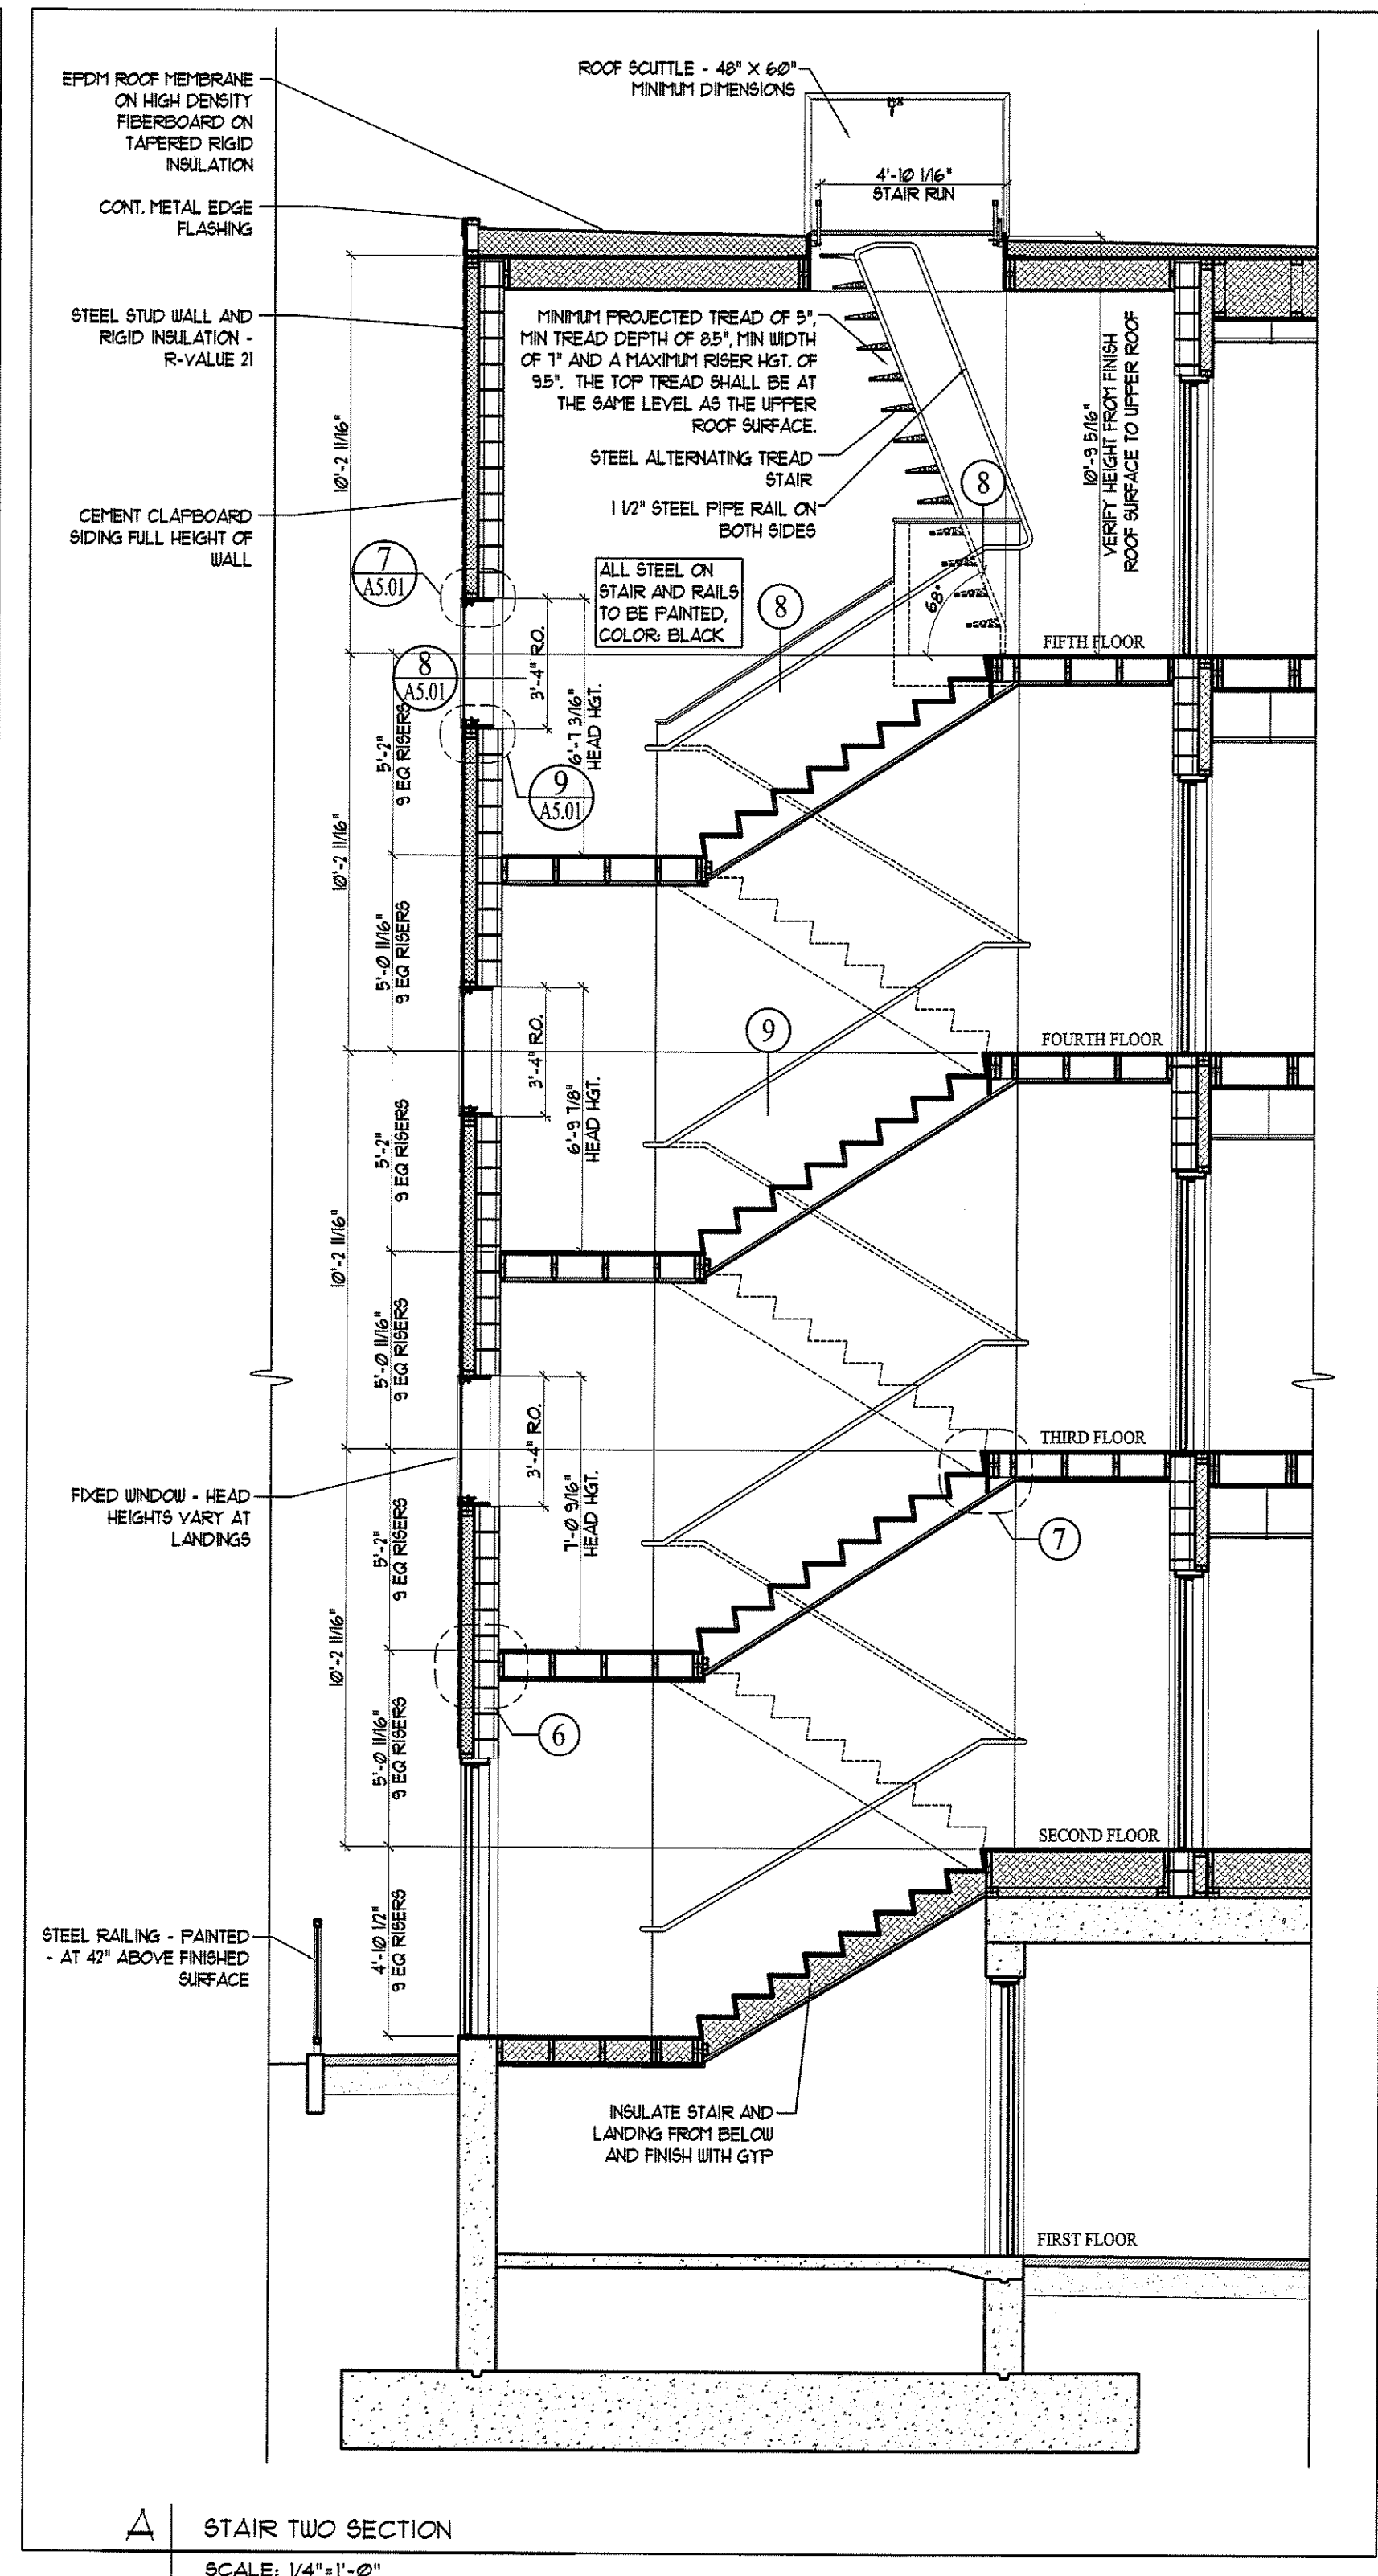
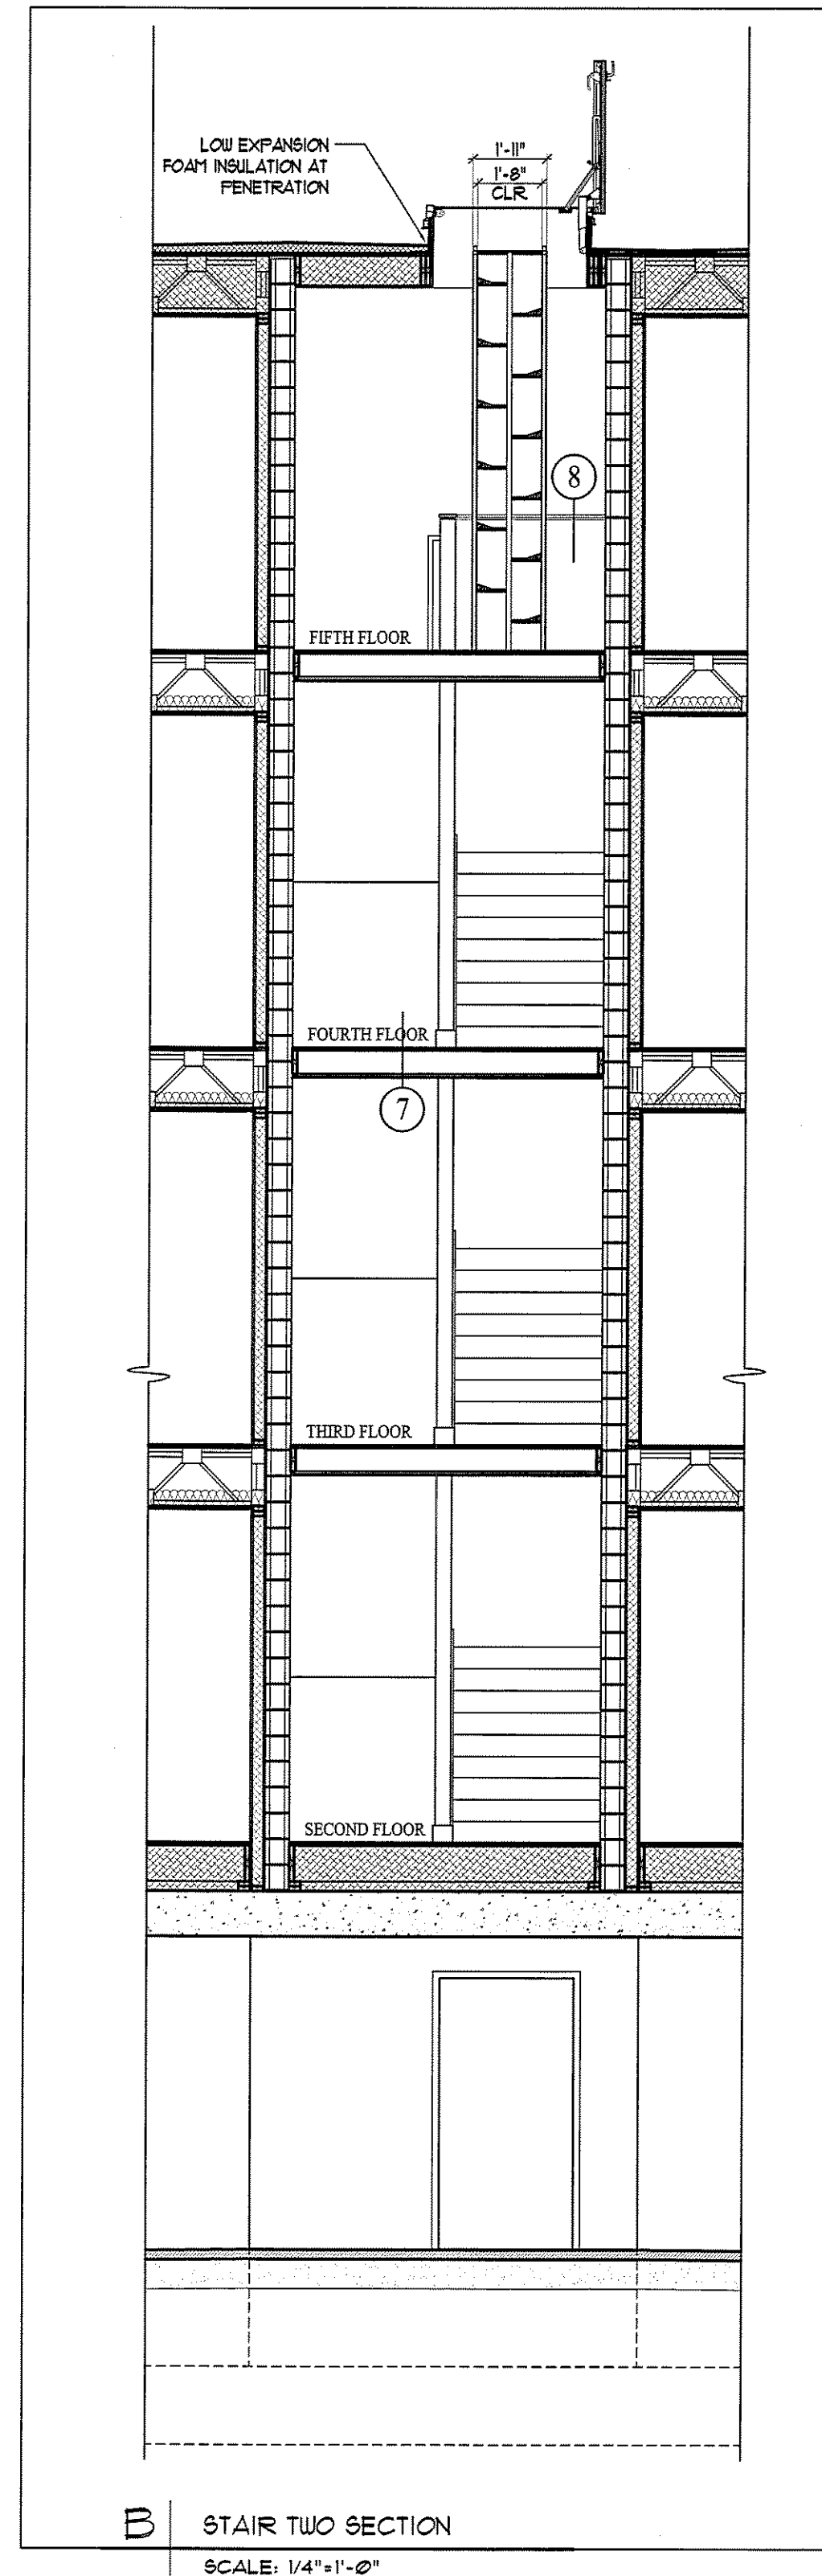
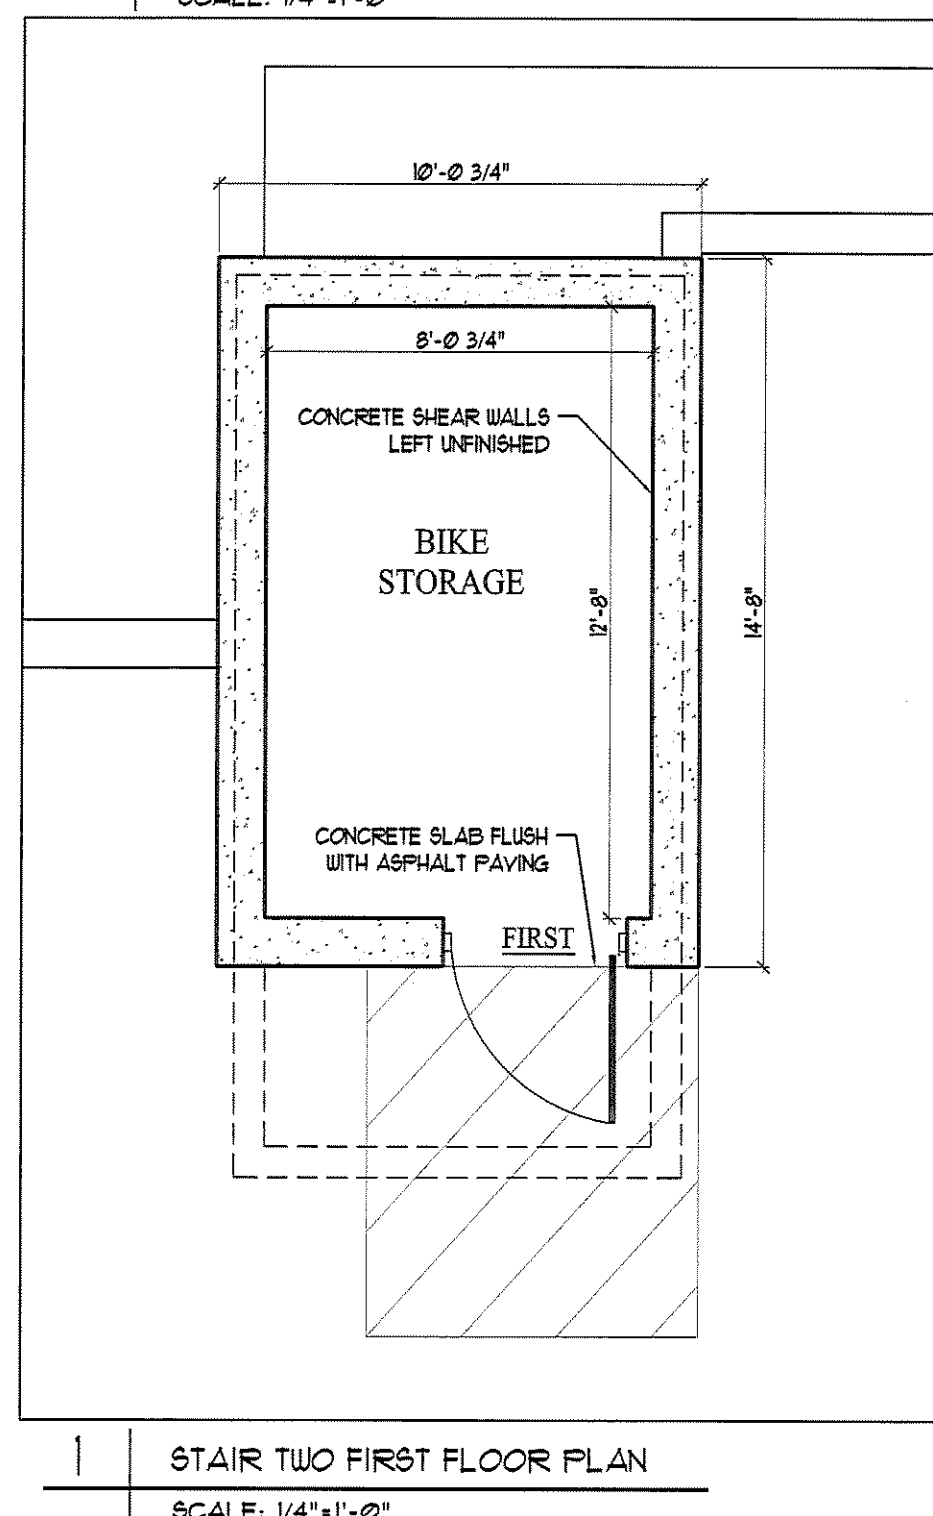
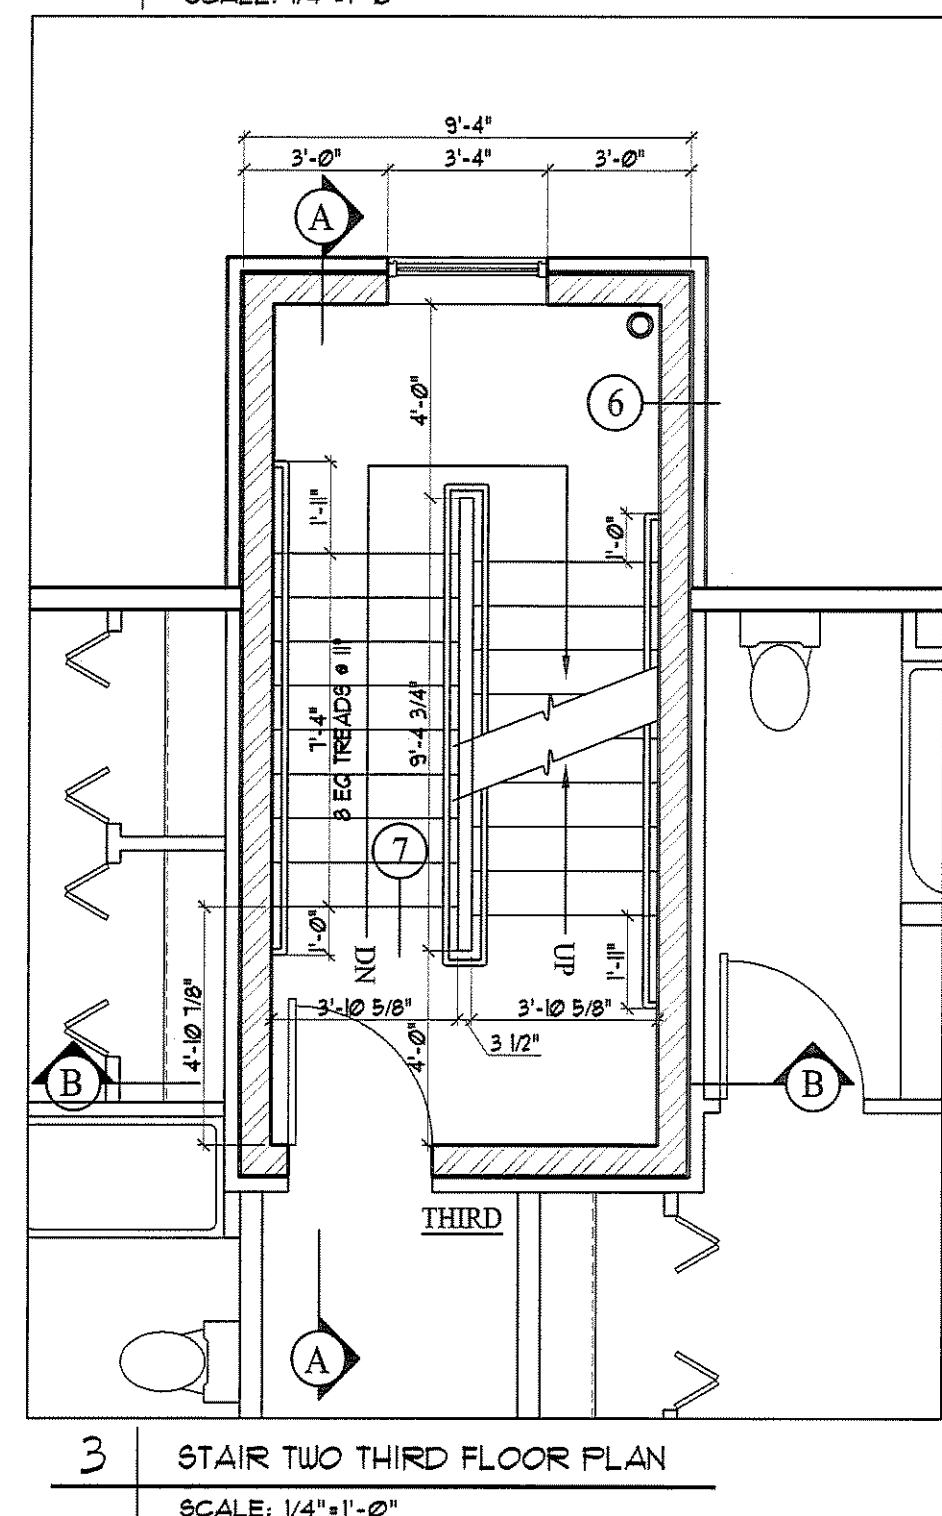
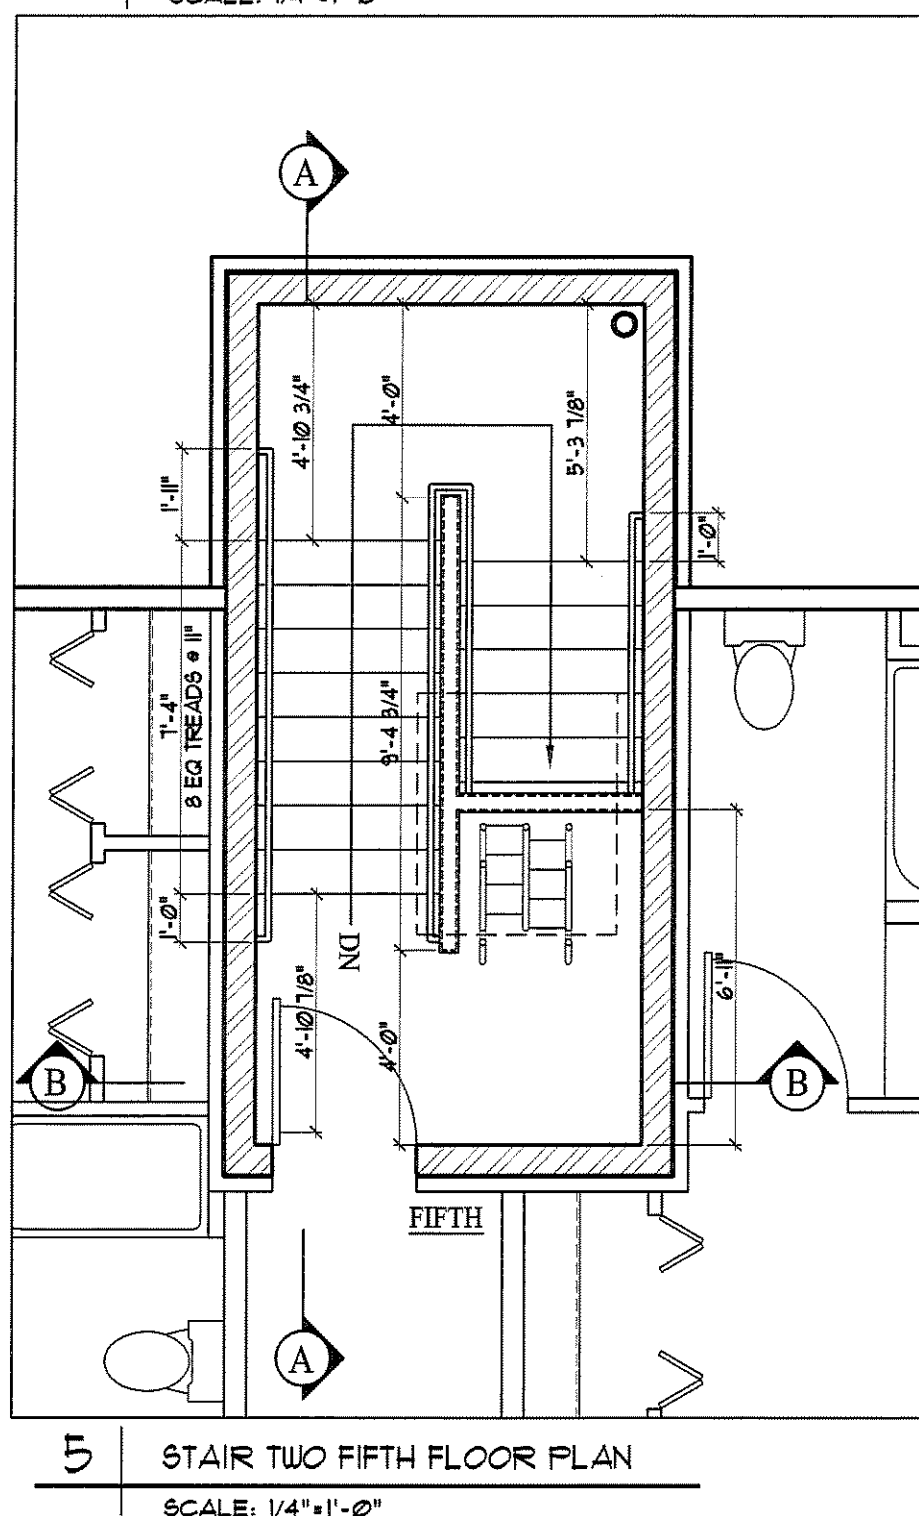
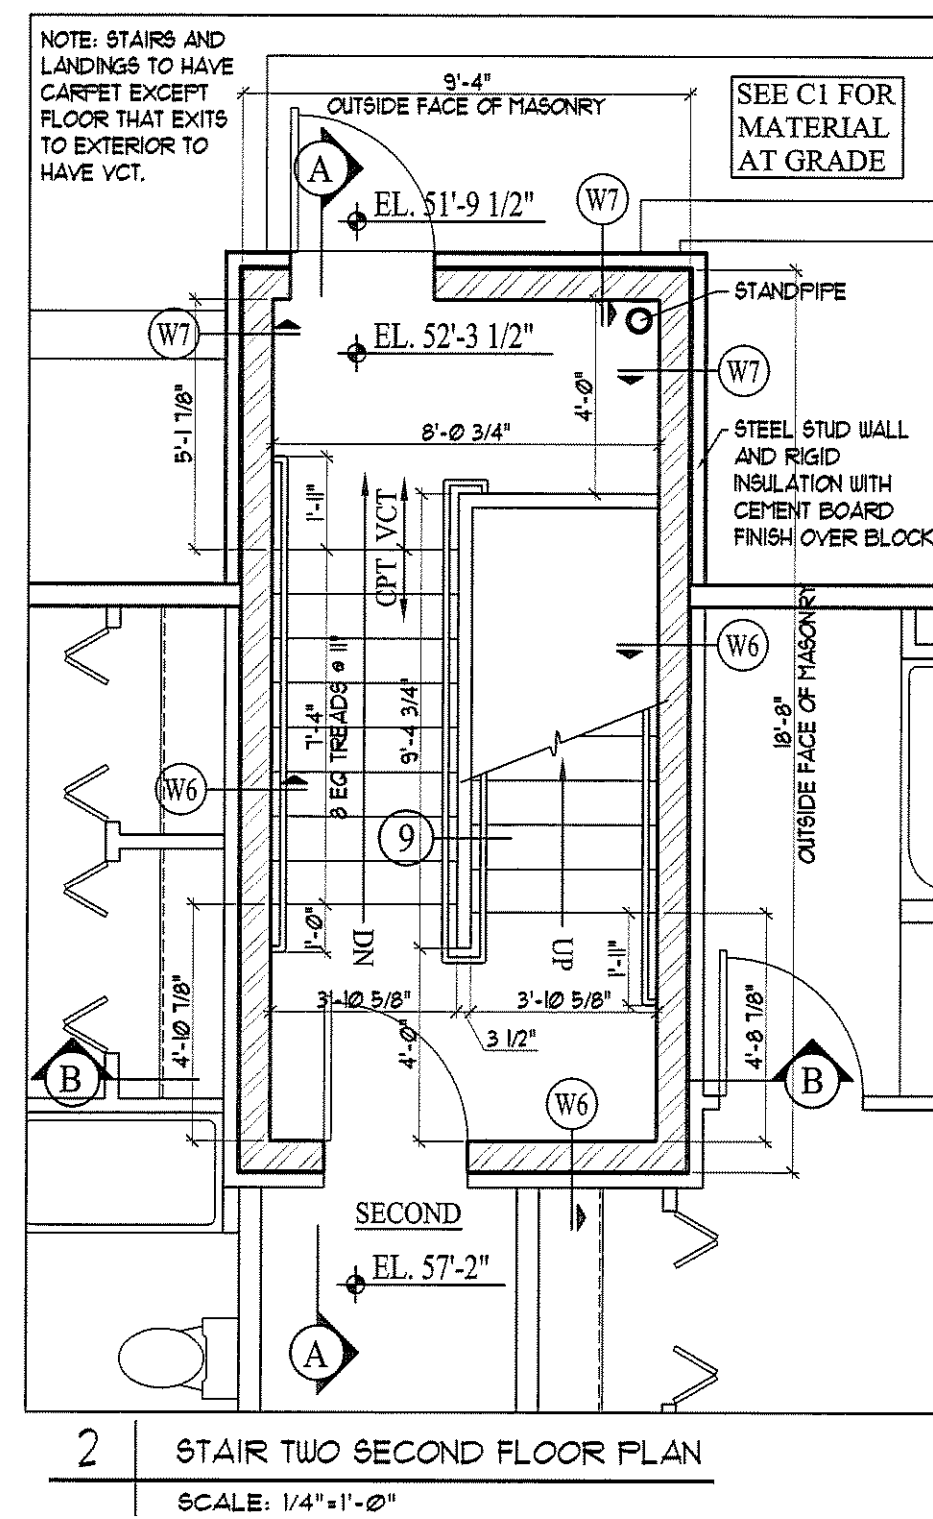
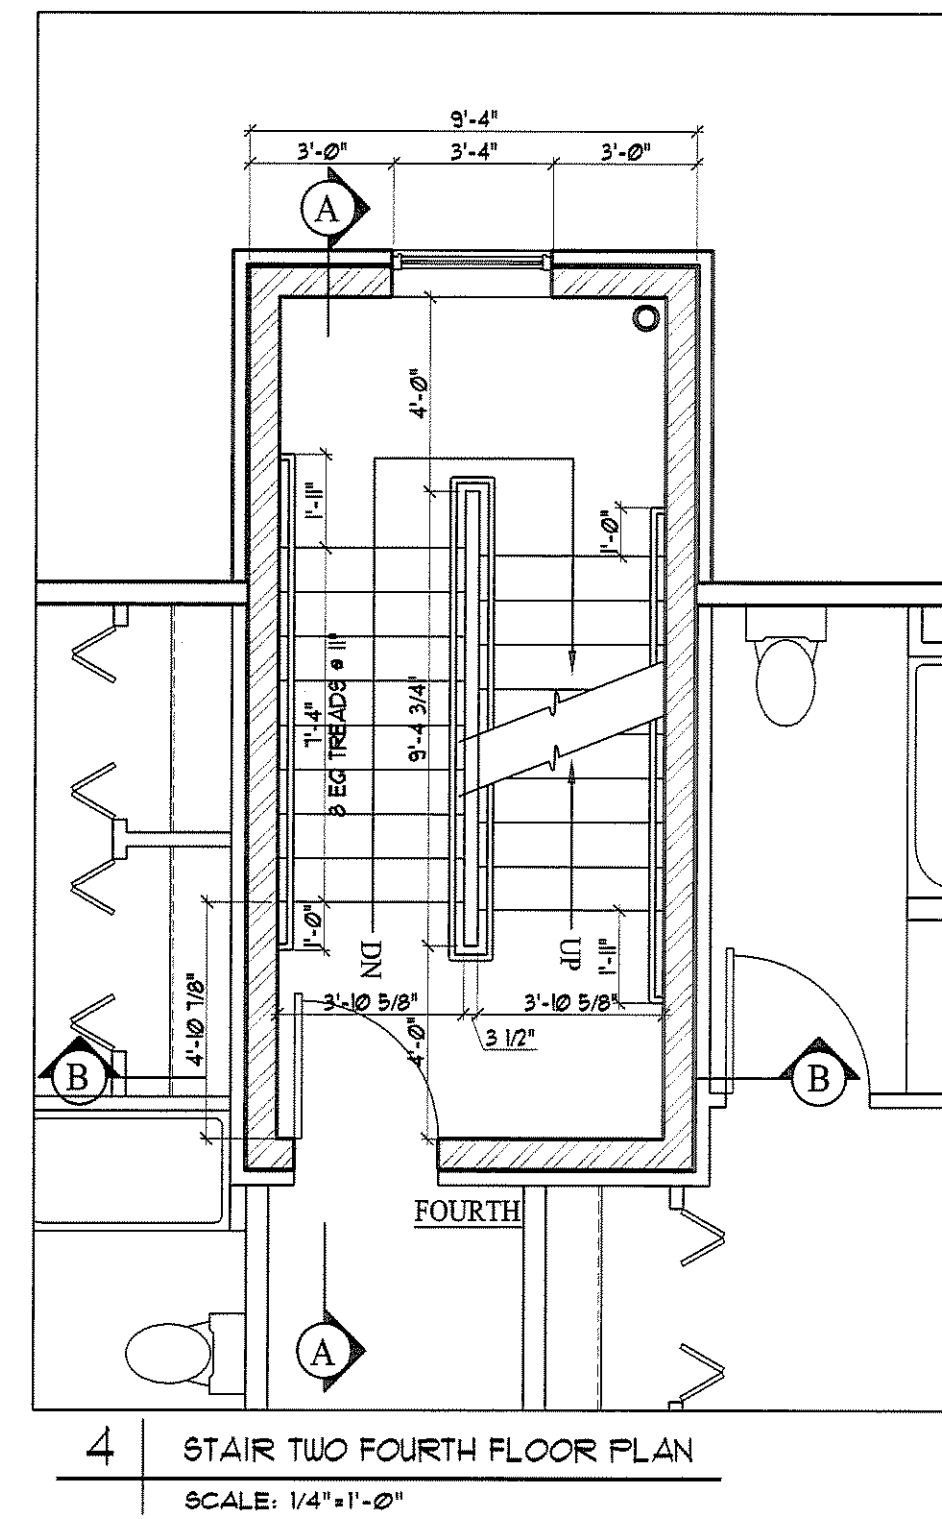


GENERAL NOTES:  
1. FINISH FLOORING IN STAIRWELLS TO BE CARPET  
2. ALL CONCRETE BLOCK PAINTED FINISH TO MATCH GYP

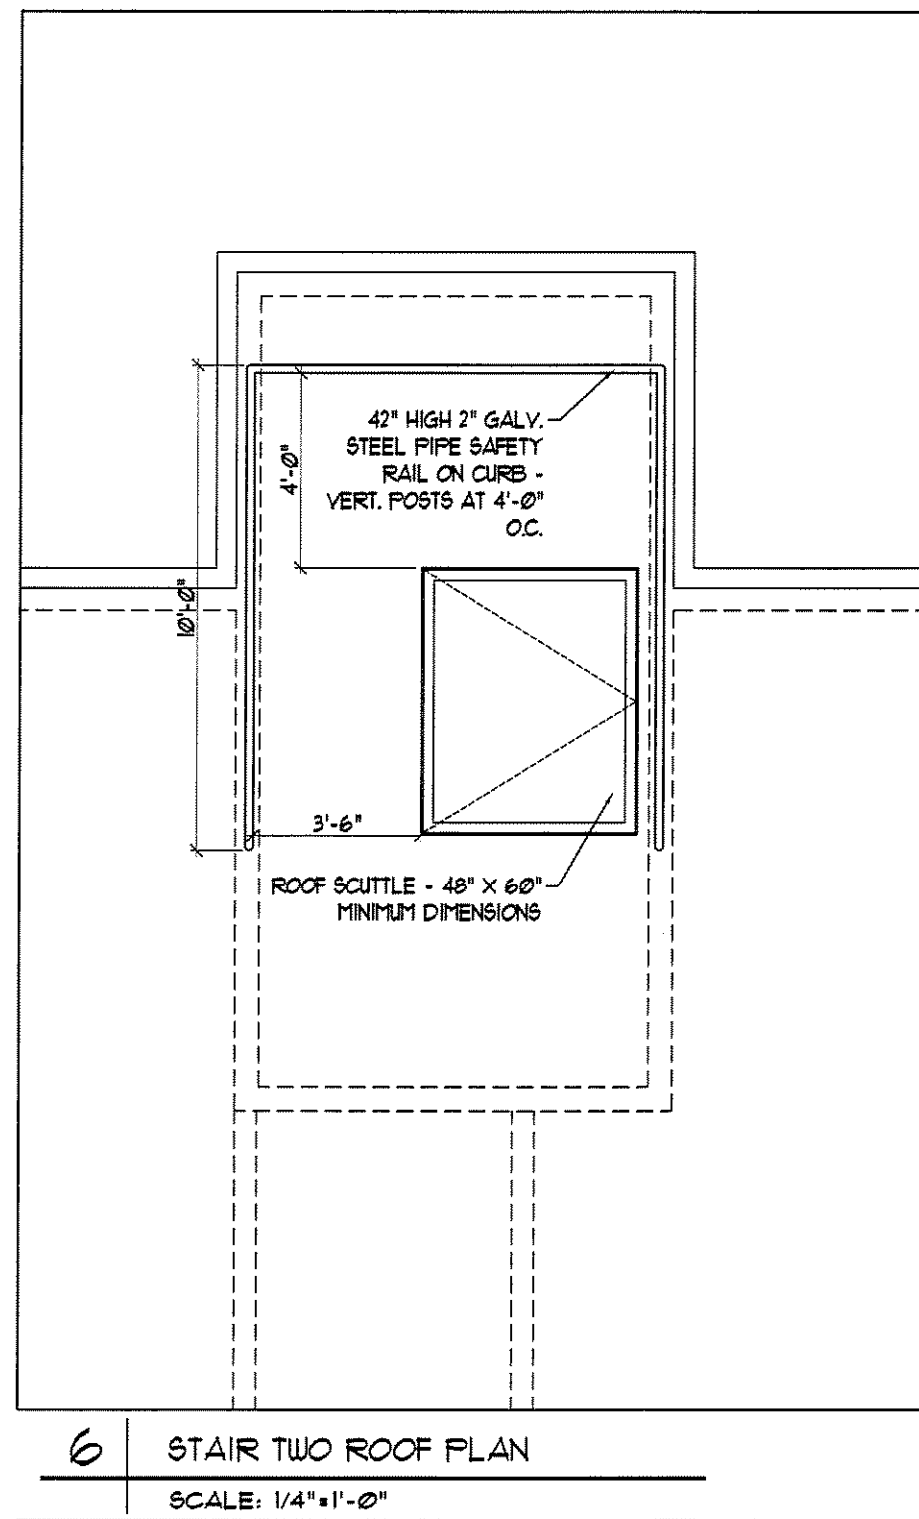

OWNER:  
53 DANFORTH STREET, LP  
C/O THE SZANTON COMPANY  
ONE CITY CENTER - 4TH FLOOR  
PORTLAND, ME 04101

ARCHETYPE, P.A.  
ARCHITECTS  
48 Union Wharf Portland, Maine 04101  
(207) 772-6022 Fax (207) 772-4056

53 DANFORTH  
53 DANFORTH STREET  
PORTLAND, MAINE

Project:  
Revisions:  
28 May 2008 - 50% MSHA Submittal  
1 July 2008 - 90% MSHA Submittal  
15 July 2008 - Pricing Set  
25 July 2008 - 100% MSHA Submittal

Date: 28 May 2008  
Scale: VARIES  
STAIR TWO PLANS,  
SECTIONS, AND DETAILS

A3.12