


1 PARTIAL PLAN DETAIL

SCALE: 1/8" = 1'-0"

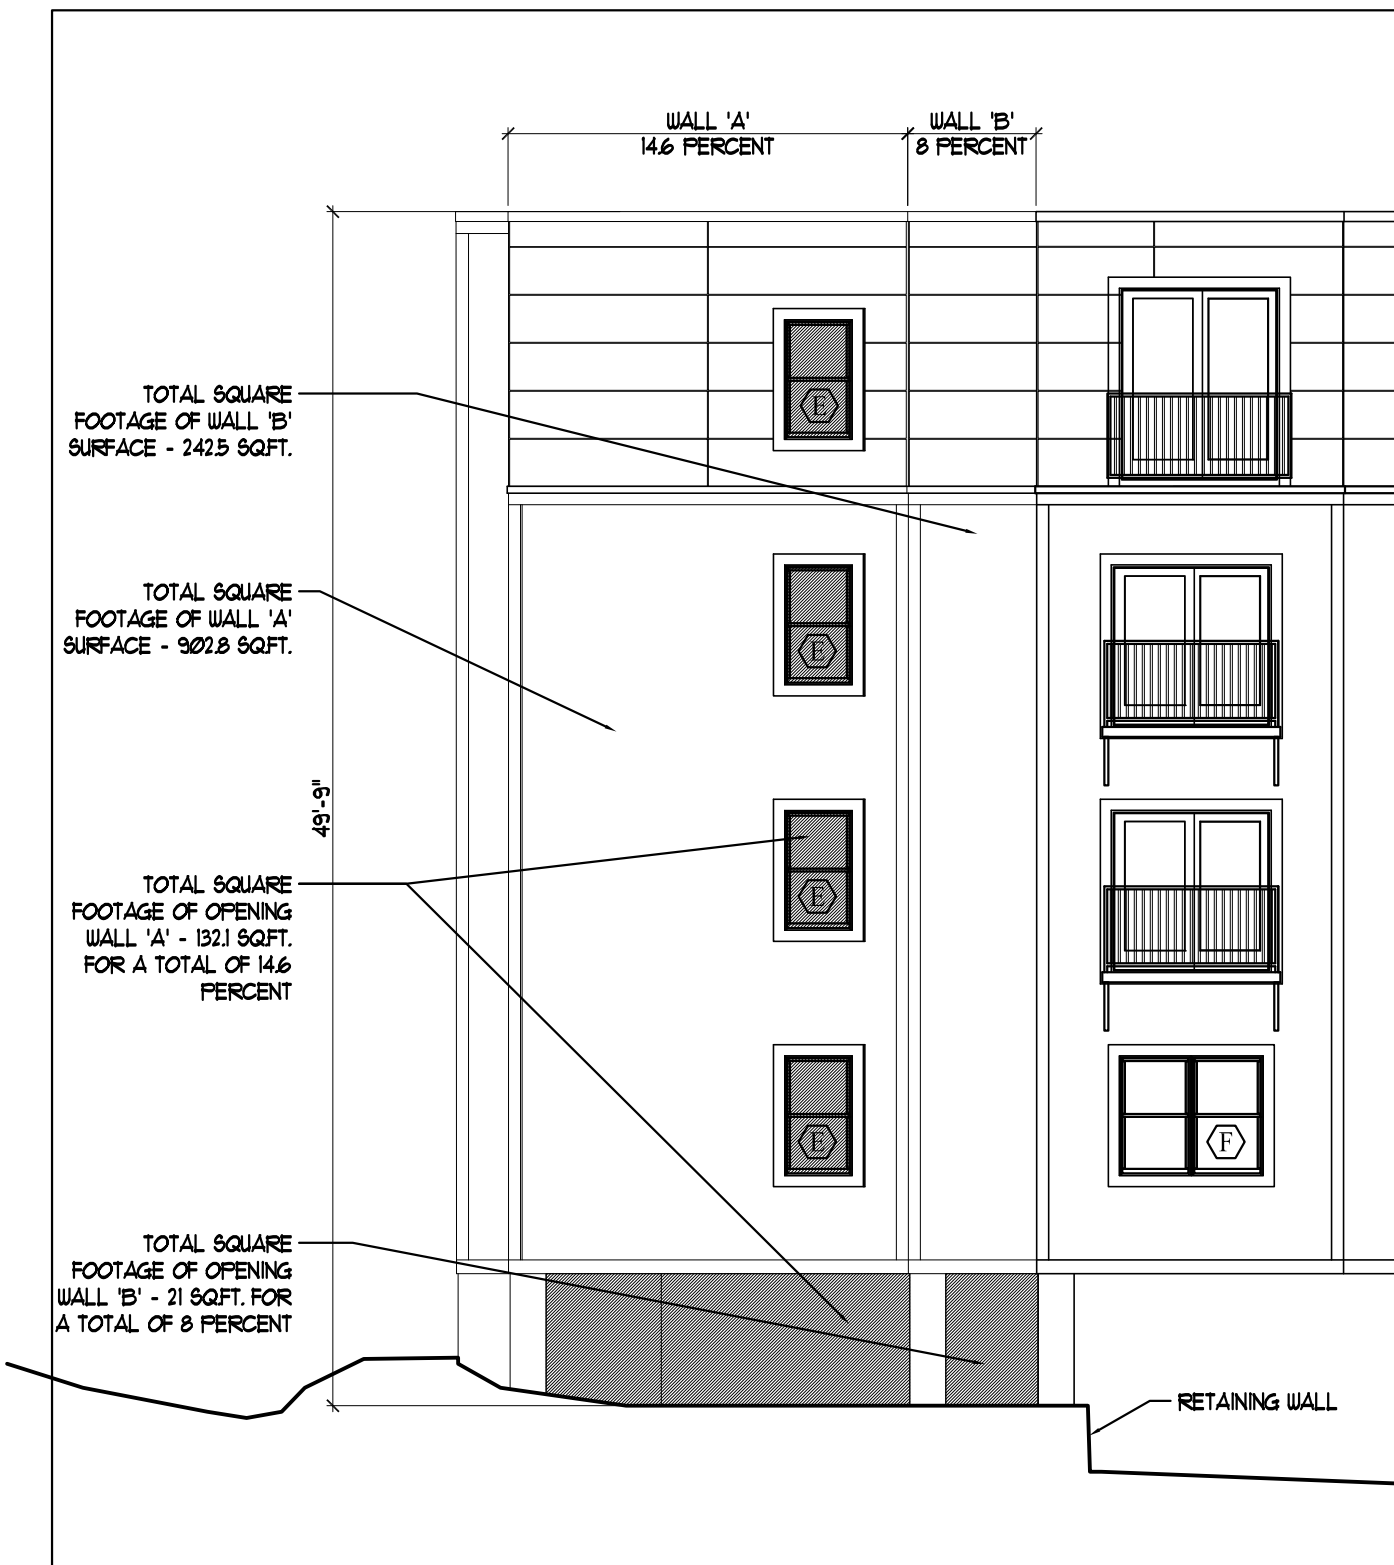

2 PARTIAL ELEVATION DETAIL

SCALE: 1/8" = 1'-0"