



25 | DETAIL AT CORRIDOR WALL/FLOOR INTERSECTION
SCALE: 1 1/2"=1'-0"

22 | NOT USED

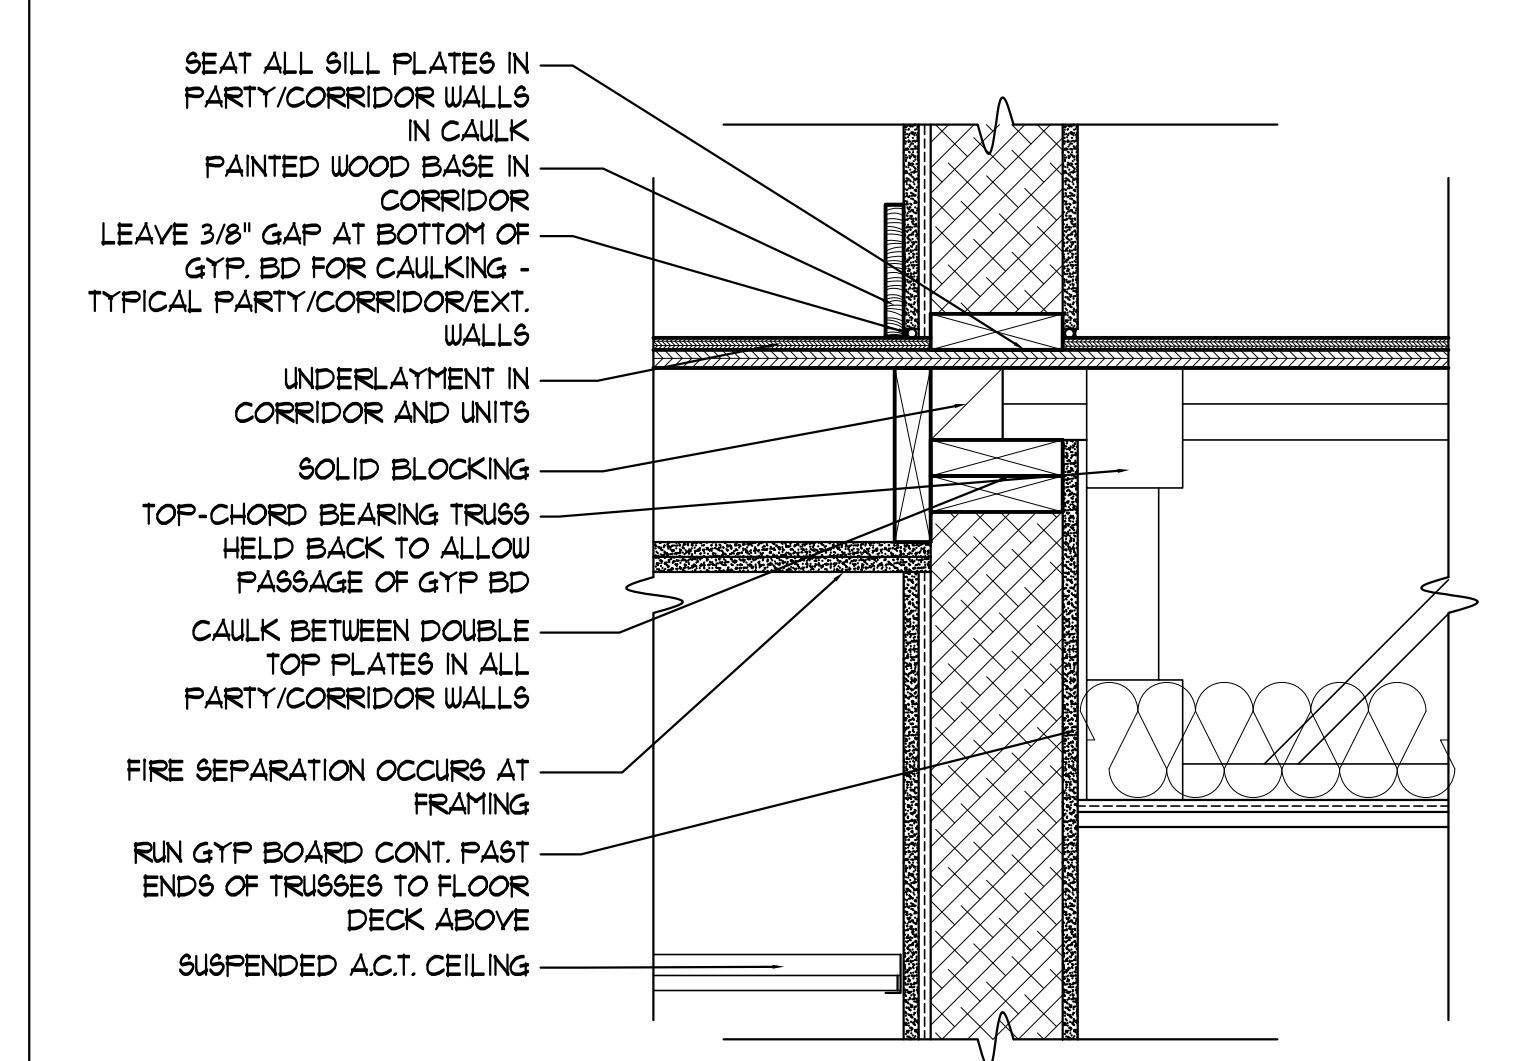

23 | DETAIL AT CORRIDOR WALL/FLOOR INTERSECTION
SCALE: 1 1/2"=1'-0"

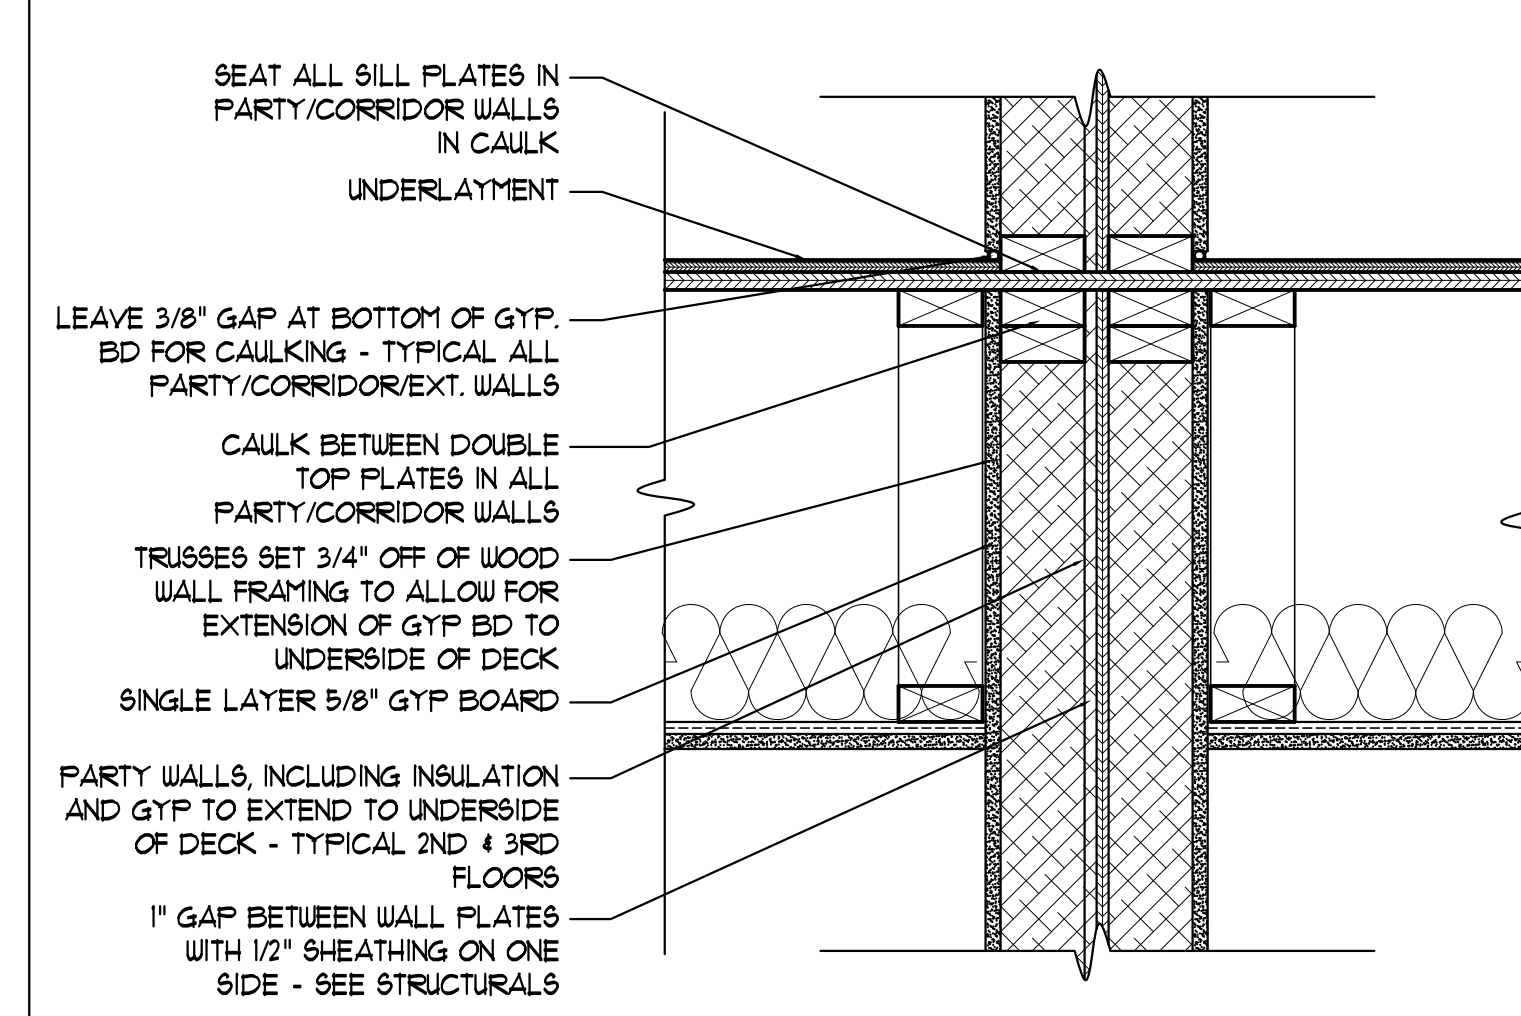

24 | DETAIL AT TOP OF UNIT DEMISING WALL
SCALE: 1 1/2"=1'-0"

OWNER:

ARCHETYPE, P.A.
ARCHITECTS

48 Union Wharf Portland, Maine 04101
(207) 772-6022 Fax (207) 772-4056

Project:

DANFORTH ON HIGH

81 DANFORTH STREET
PORTLAND, MAINE

Revisions:
Issued for Bid - 29 June 2012
8.7.12 Detail Added

Date 4 June 2012
Scale AS NOTED

DETAILS

A5.03