




ALPHAarchitects
 17 CHESTNUT STREET
 PORTLAND, ME 04101
 PHONE: 207.761.9500
 FAX: 207.761.9595
 design@alphaarchitects.com

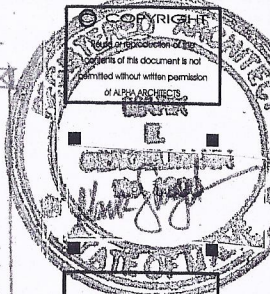


Zen Chinese Bistro Egress
 45 Danforth Street
 Portland, ME 04102

JOB: 12134

ISSUE DATE	
P. STAFF	
REV 1	10-11
CDs	
PRINT	8-6-12

SK.1

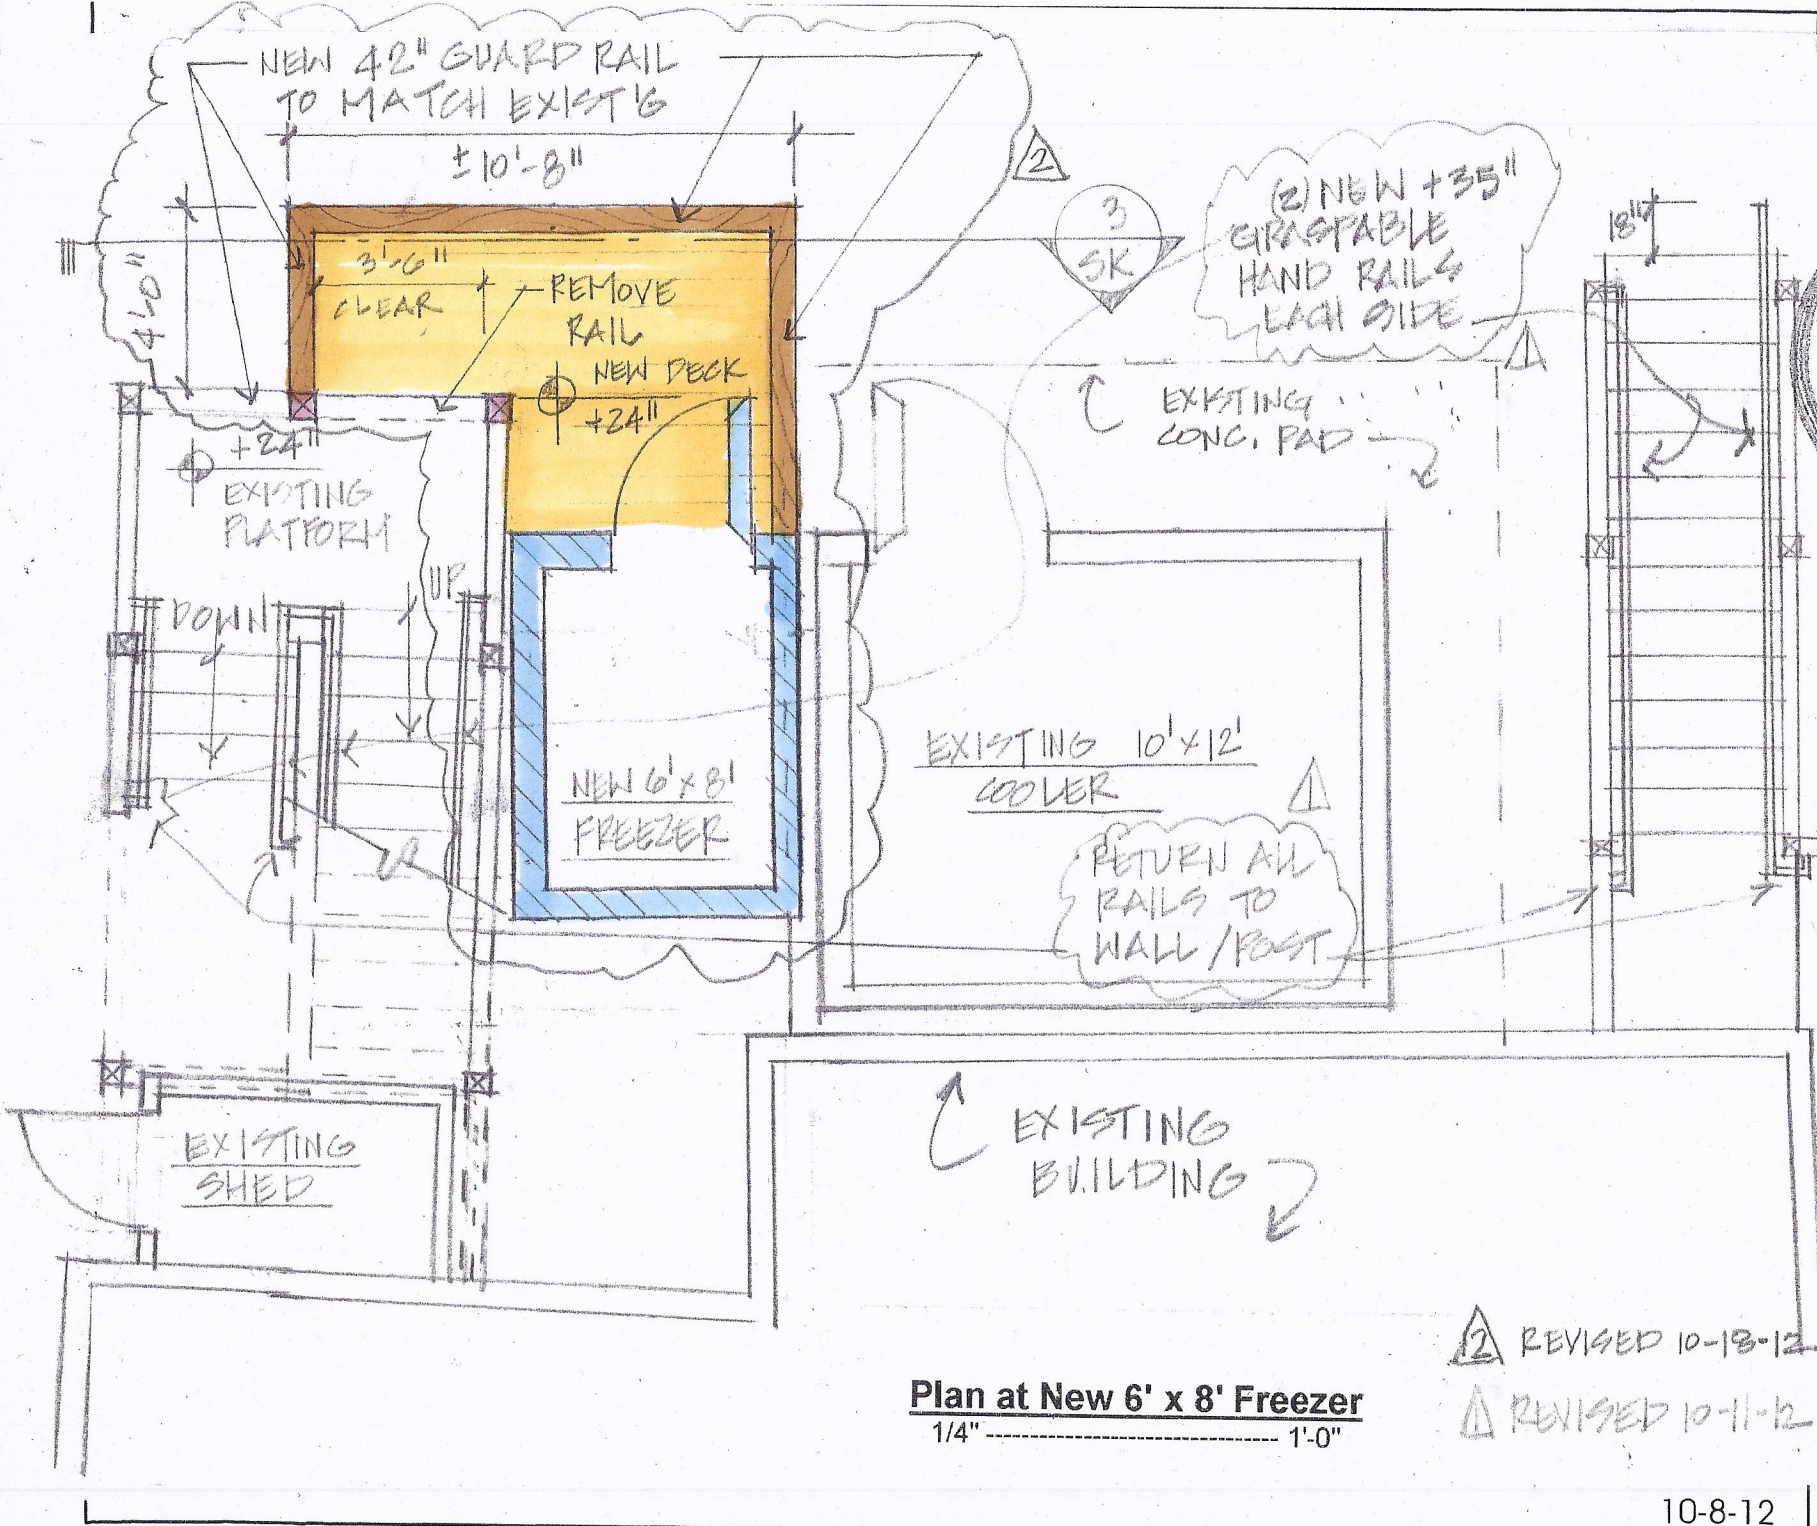

Plan at New 6' x 8' Freezer
 1/4" ----- 1'-0"


REVISOR 10-18-12

REVISOR 10-11-12

10-8-12



ALPHAarchitects
 17 CHESTNUT STREET
 PORTLAND, ME 04101
 PHONE: 207.761.9500
 FAX: 207.761.9595
 design@alphaarchitects.com

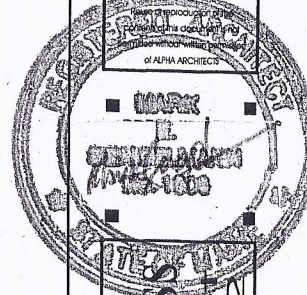


Zen Chinese Bistro Egress
 45 Danforth Street
 Portland, ME 04102

JOB: 12134

ISSUE DATE	
P. STAFF	
REV 1	10-11
CD's	
PRINT	8-6-12

SK-2

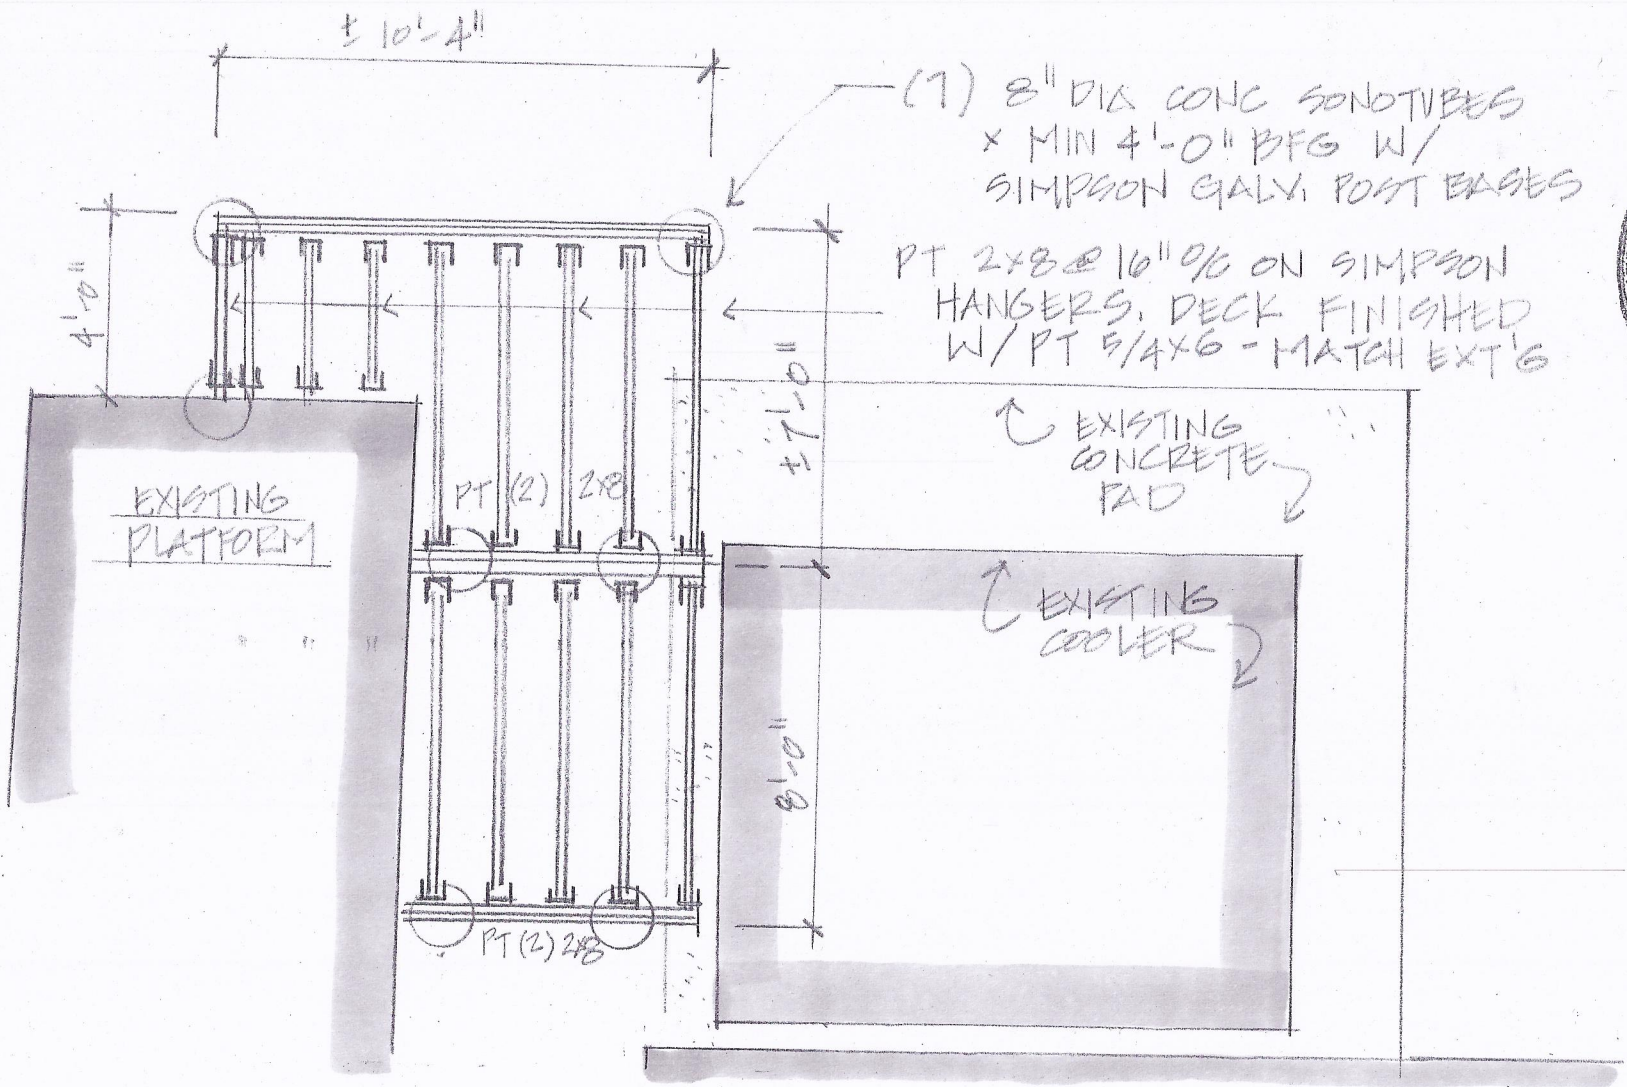

Floor Framing for 6' x 8' Freezer
 1/4" = 1'-0"

REVISED
 10-18-12

10-8-12




ALPHAarchitects

17 CHESTNUT STREET
PORTLAND, ME 04101
PHONE: 207.761.9500
FAX: 207.761.9595
design@alphaarchitects.com

COPYRIGHT

Reuse or reproduction of the
contents of this document is not
permitted without written permission
of ALPHAARCHITECTS

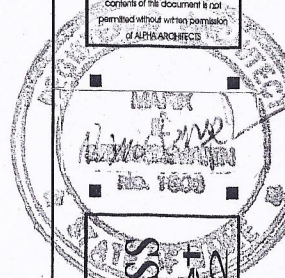


Zen Chinese Bistro Egress
45 Danforth Street
Portland, ME 04101

JOB: 12134

ISSUE DATE	
P. STAFF	-
REV 1	-
CD's	-
PRINT	8-18-12

SK.3

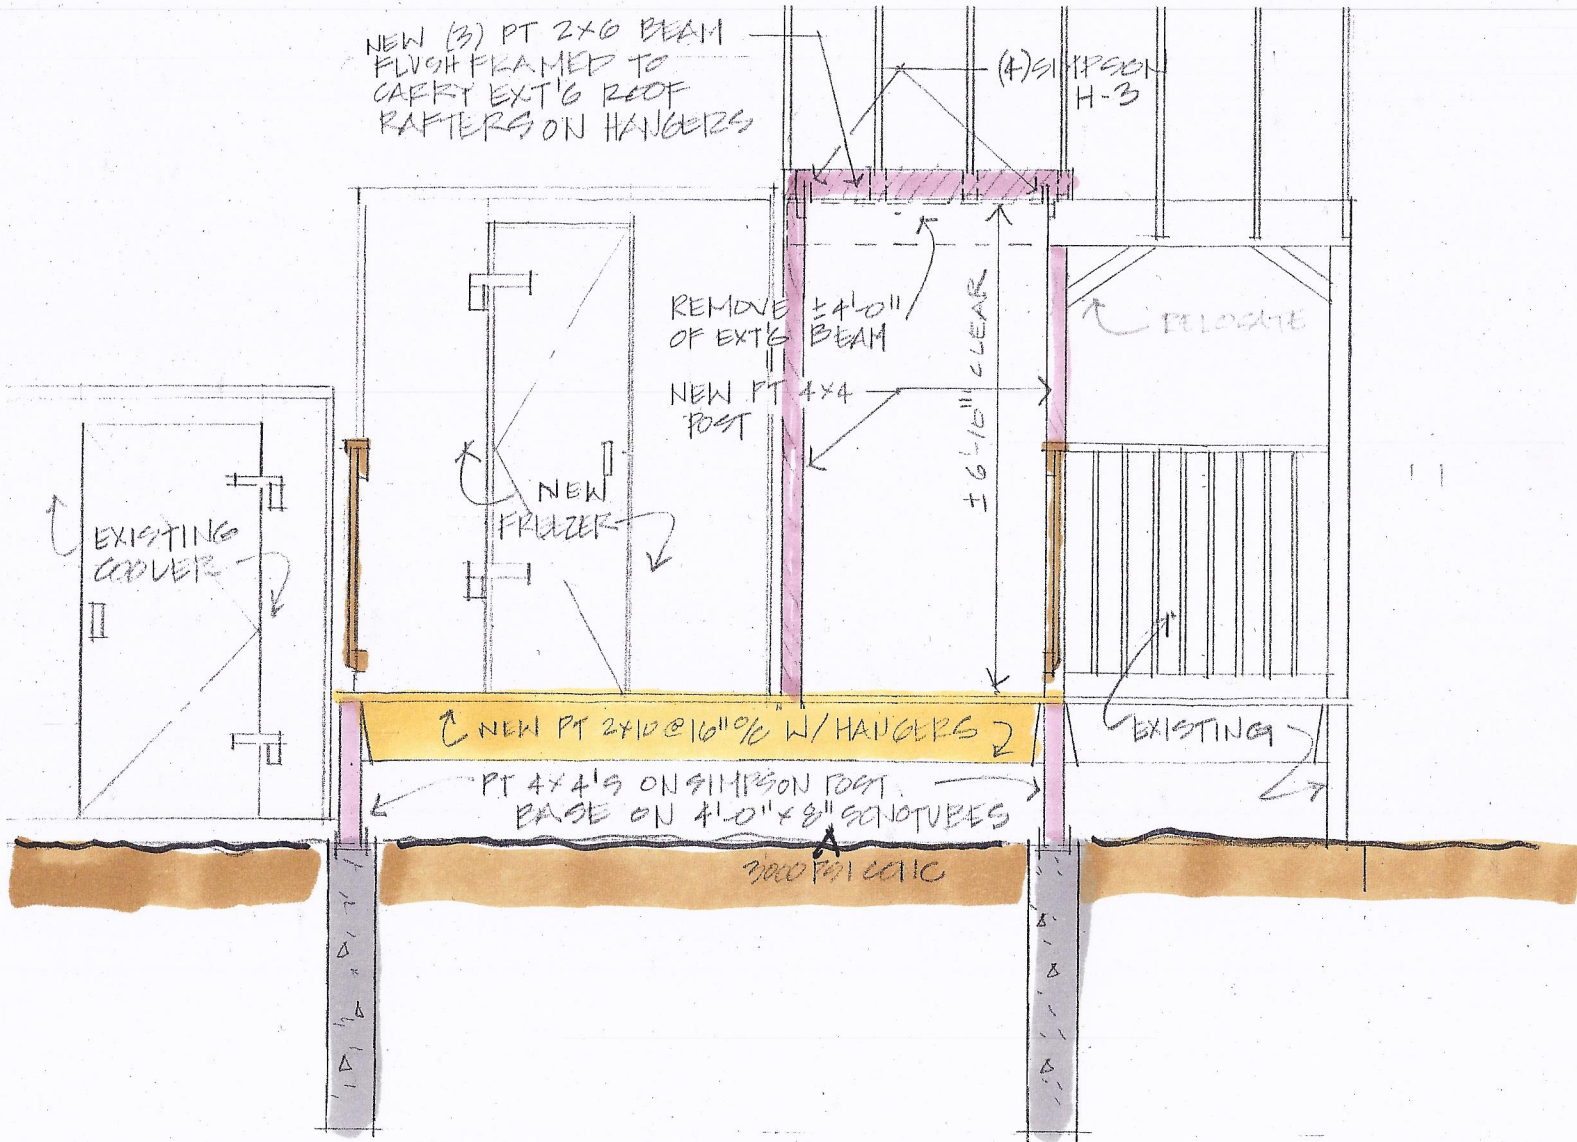

Section at New Deck

3/16" = 1'-0"

10-18-12