


B3 Zone
No Setbacks

If 12' span - Could use
2-2x12 or
3-2x10 Beam

7'

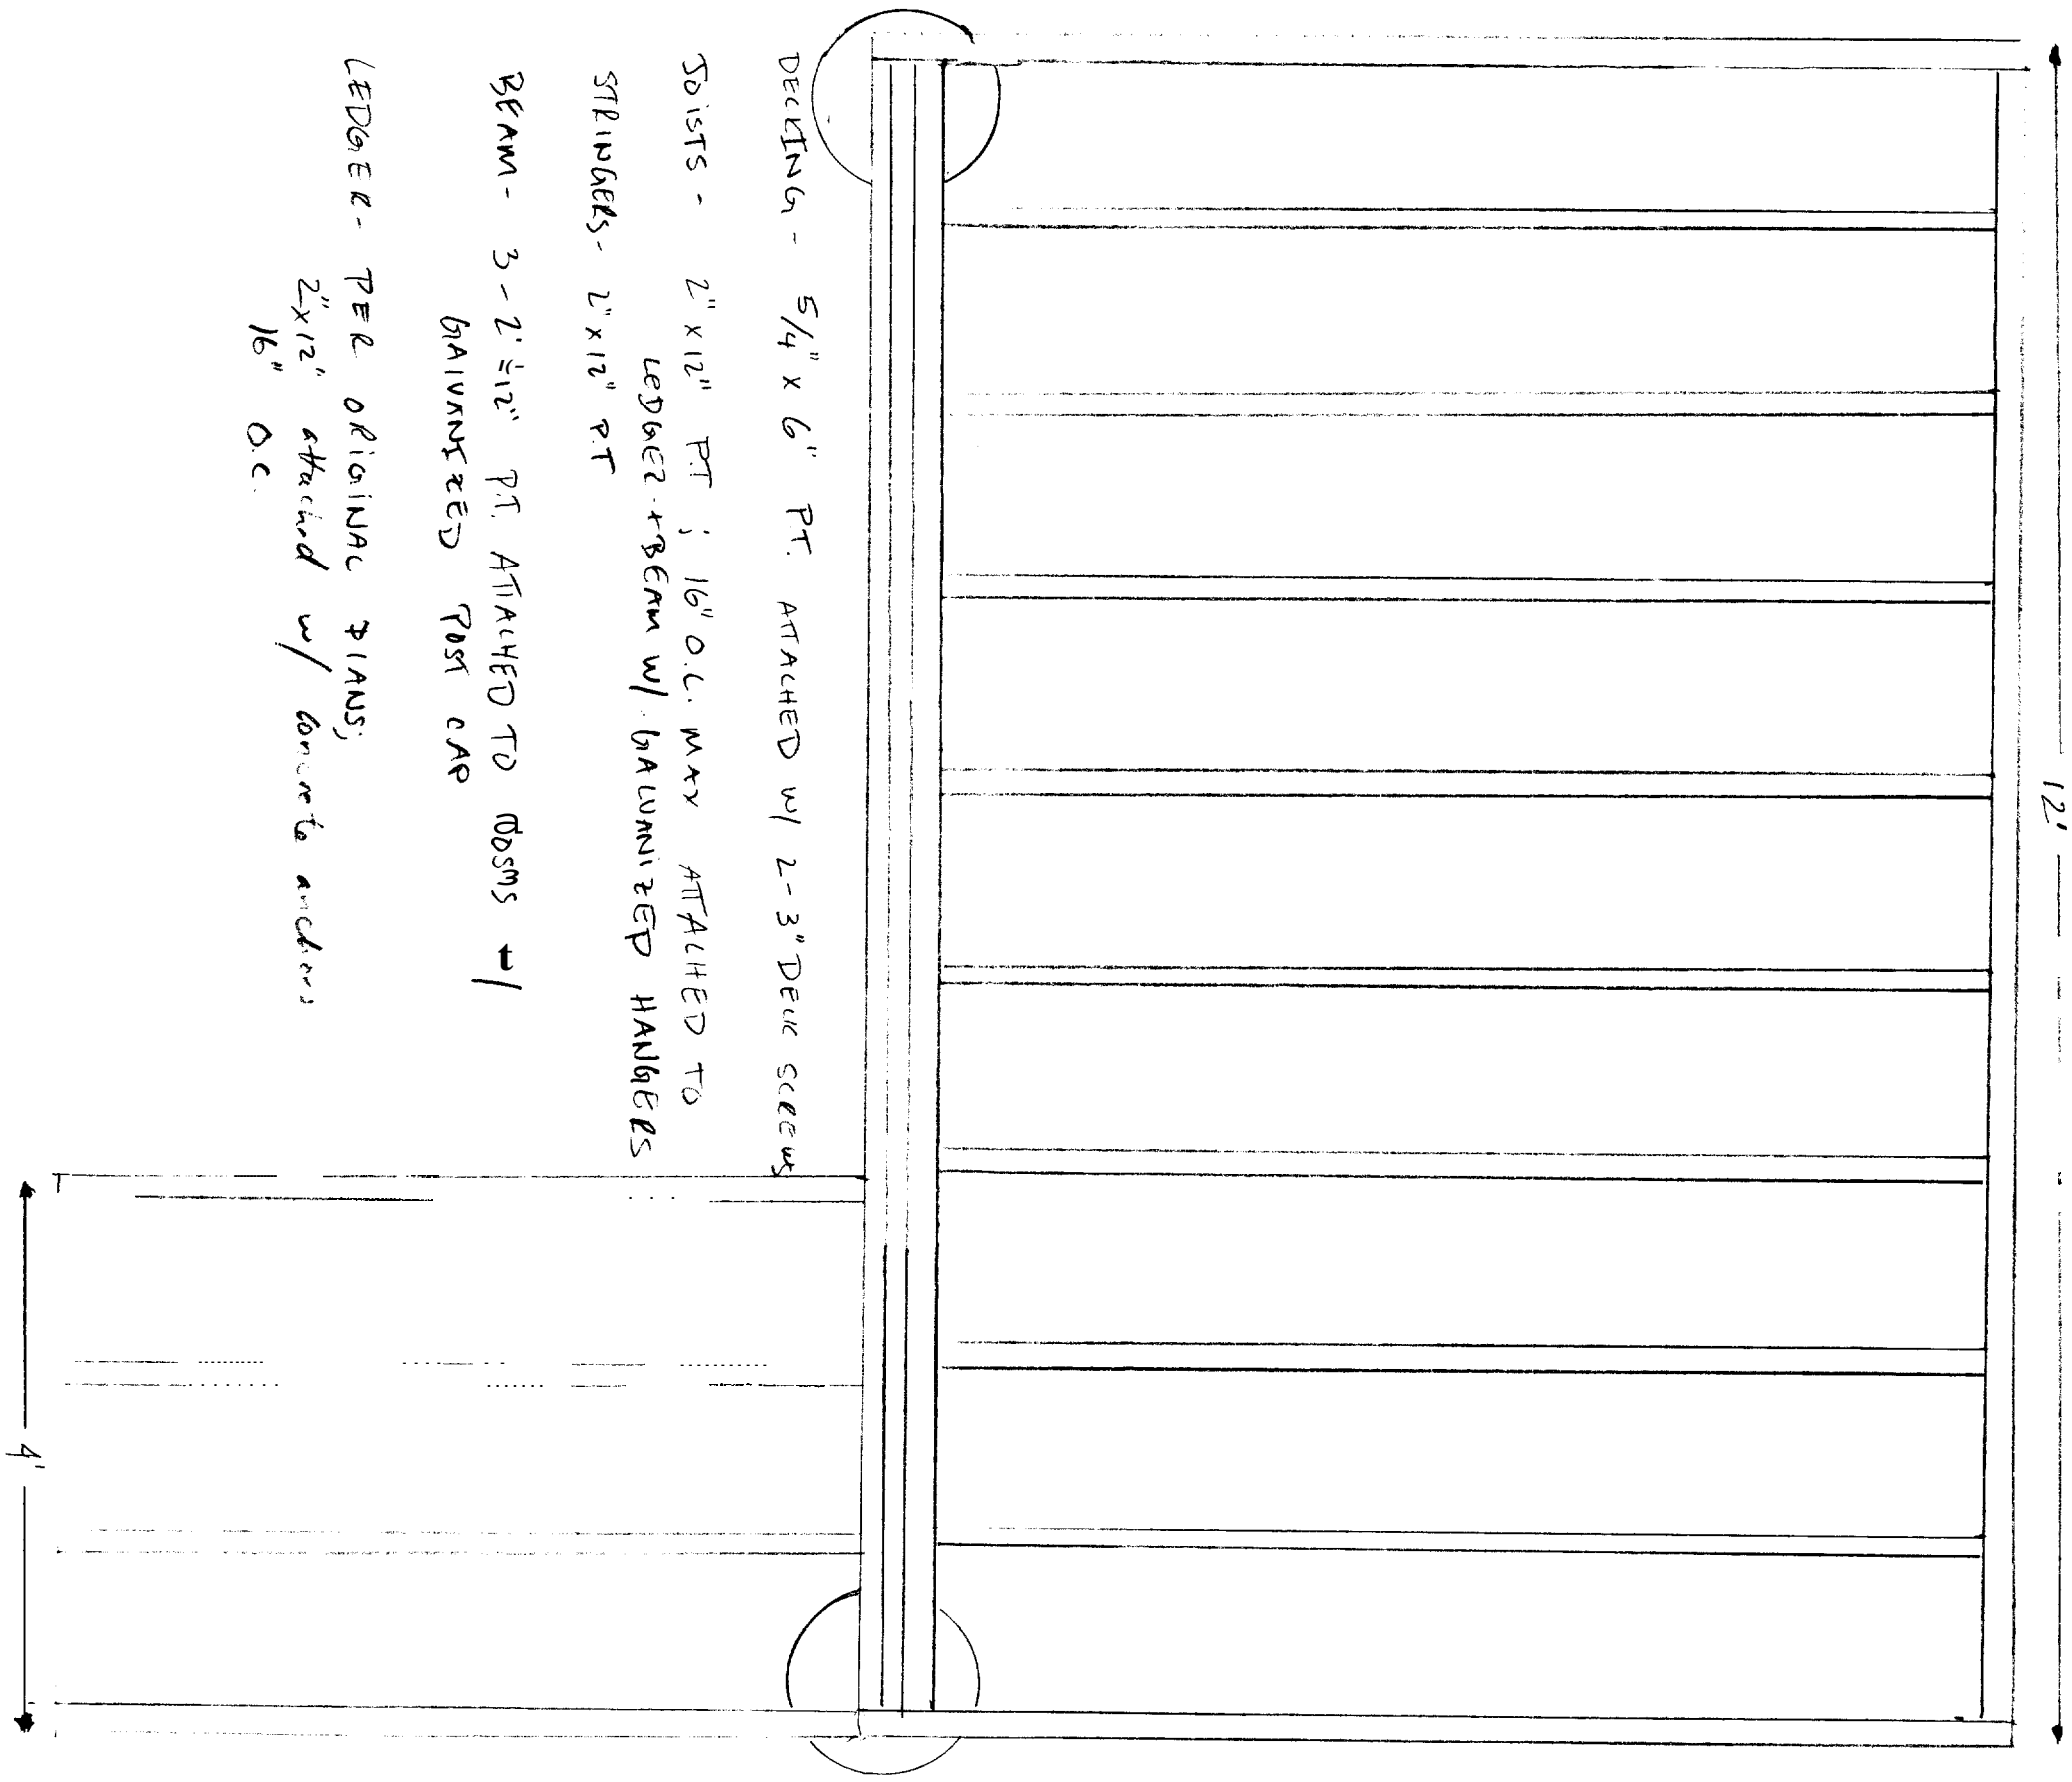

Decking - 5/4" x 6" PT. ATTACHED w/ 2-3" Deck screws

Joists - 2" x 12" PT ; 16" O.C. W/RY ATTACHED TO

LEDGER + BEAM w/ GALVANIZED HANGERS

STRINGERS - 2" x 12" PT

BEAM - 3-2" x 12" PT. ATTACHED TO BOOMS w/


GALVANIZED POST CAP

LEDGER - PER ORIGINAL PLANS;

2" x 12" attached w/ concrete anchors

16" O.C.

10/10/10
 10/10/10
 10/10/10

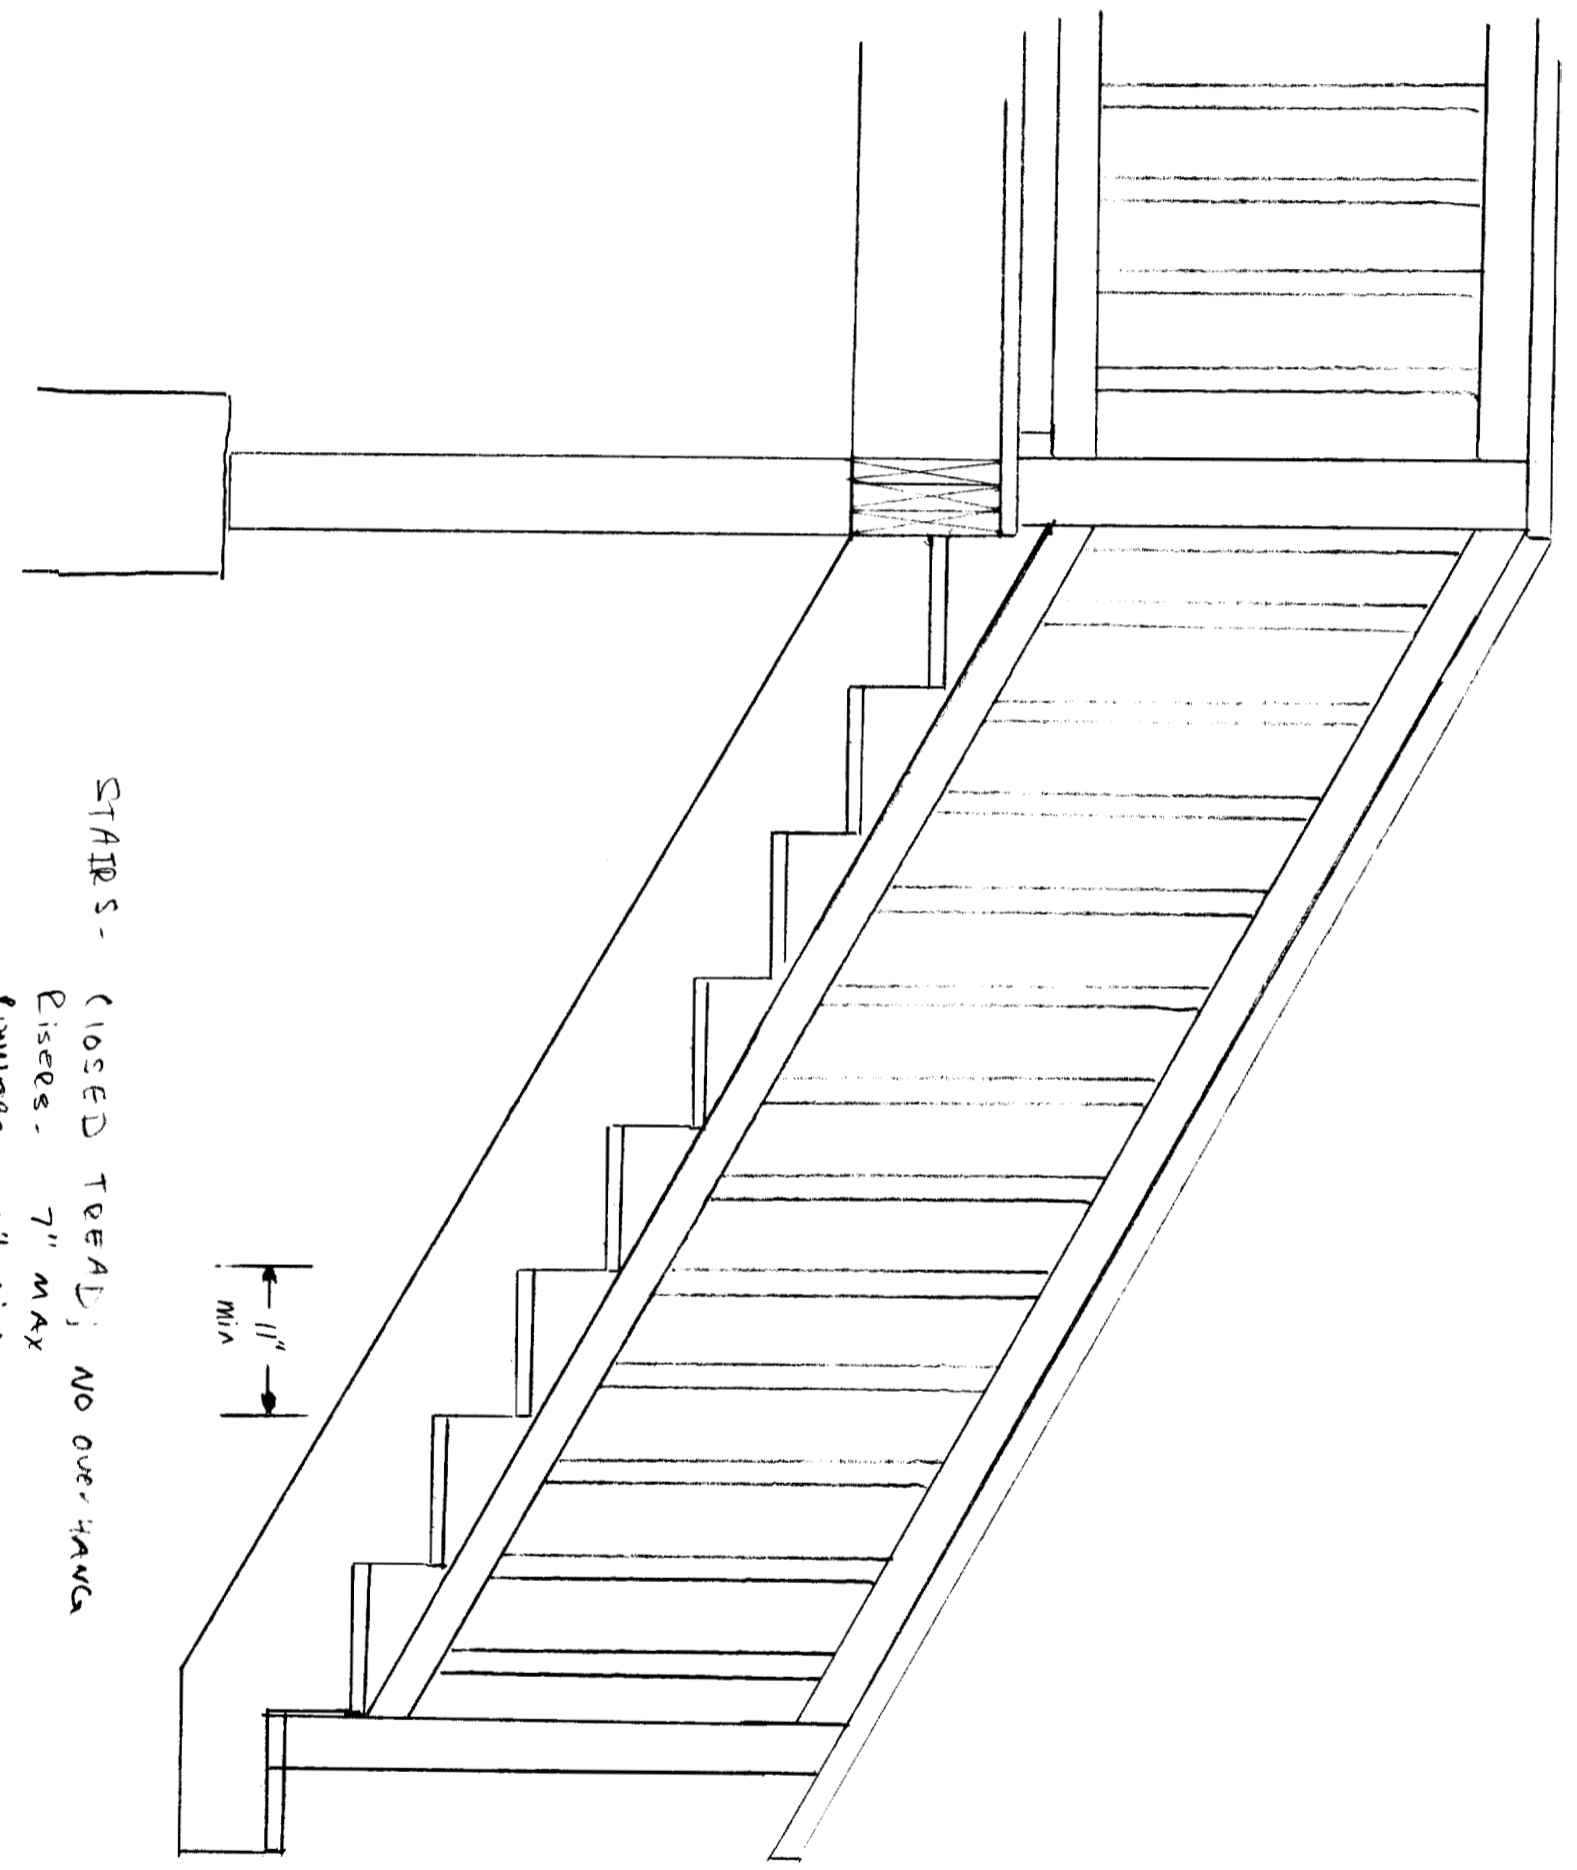

FOOTINGS -
 USING EXISTING
 FOOTINGS

STAIRS -
 CLOSED TREAD, NO OVERHANG
 RISES - 7" MAX
 RUNNERS - 1" MIN
 TREADS - 5/4" X 6" PT
 RISES - 2" X 1/2" PT STRINGERS


1" MIN

7" MAX

4" TO NOSE
 OF STAIR

HANDRAIL -
 GRASPABLE
 w/ diameter
 min 1 1/2"
 MAY 2"
 w/ 90° Return
 @ ends

12'

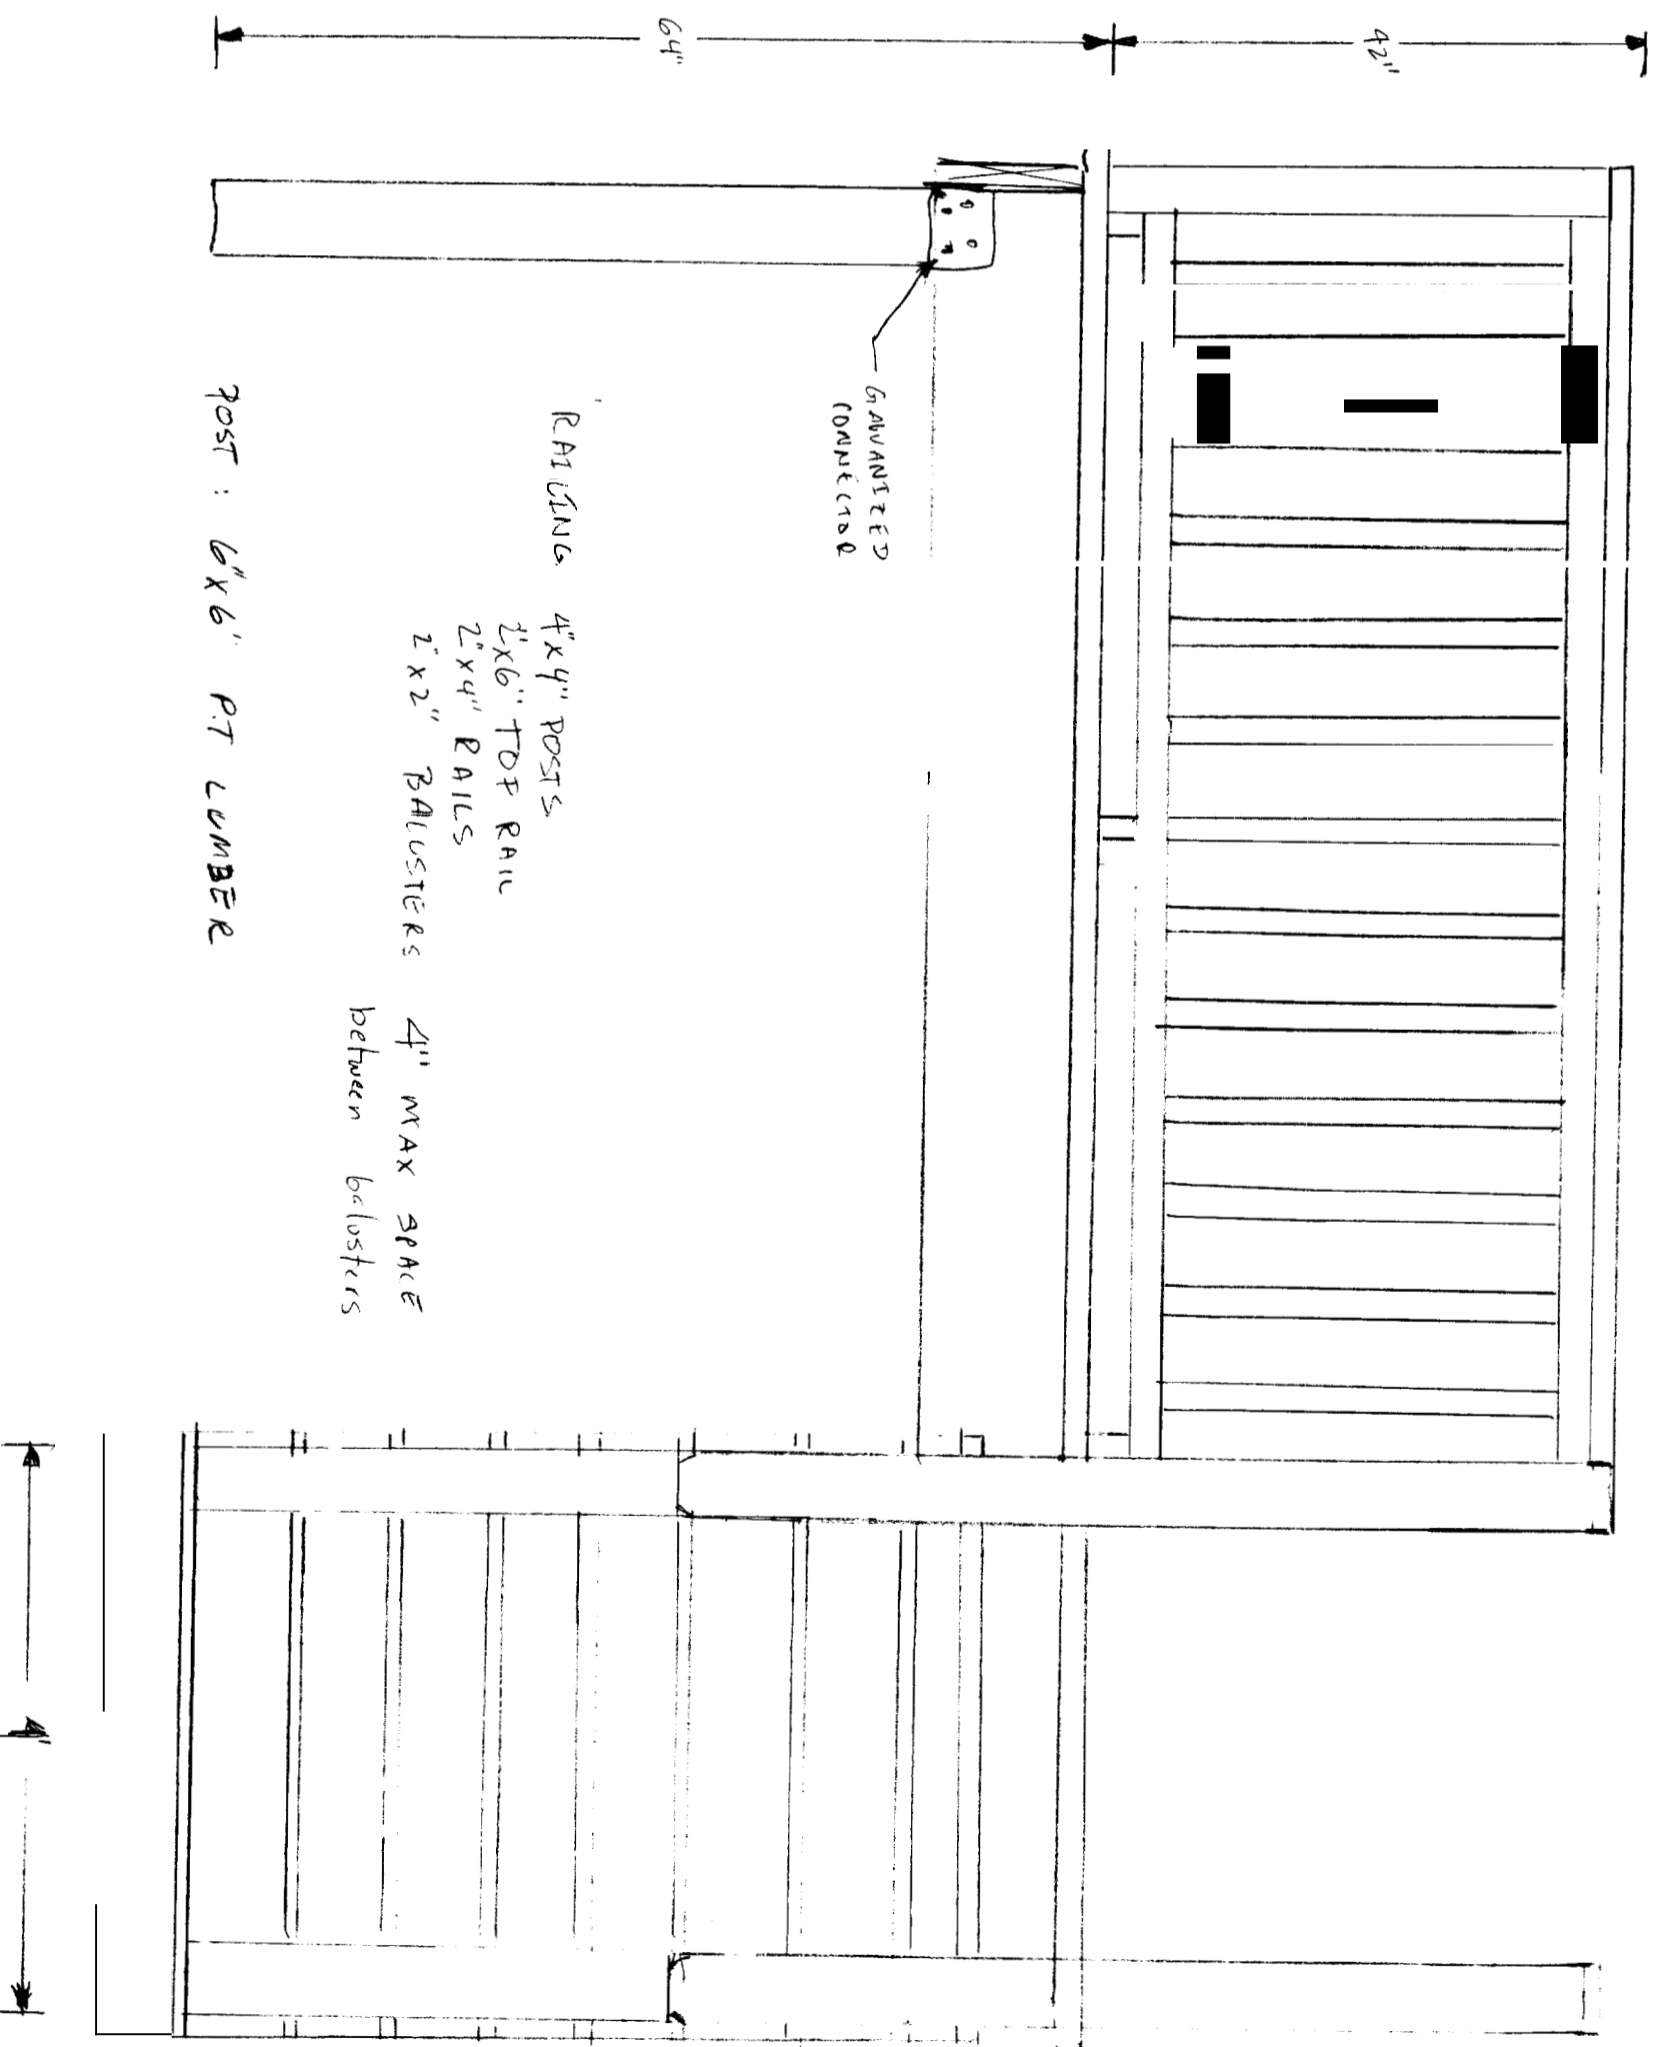

GALVANIZED CONNECTOR

RAILING 4"x4" POSTS

2"x6" TOP RAIL

2"x4" RAILS

2"x2" BALUSTERS 4" MAX SPACE

between balusters

POST: 6"x6" PT LUMBER