




Wednesday, April 27, 2016 2:49:47 PM Copyright 2016 Opechee Construction Corporation

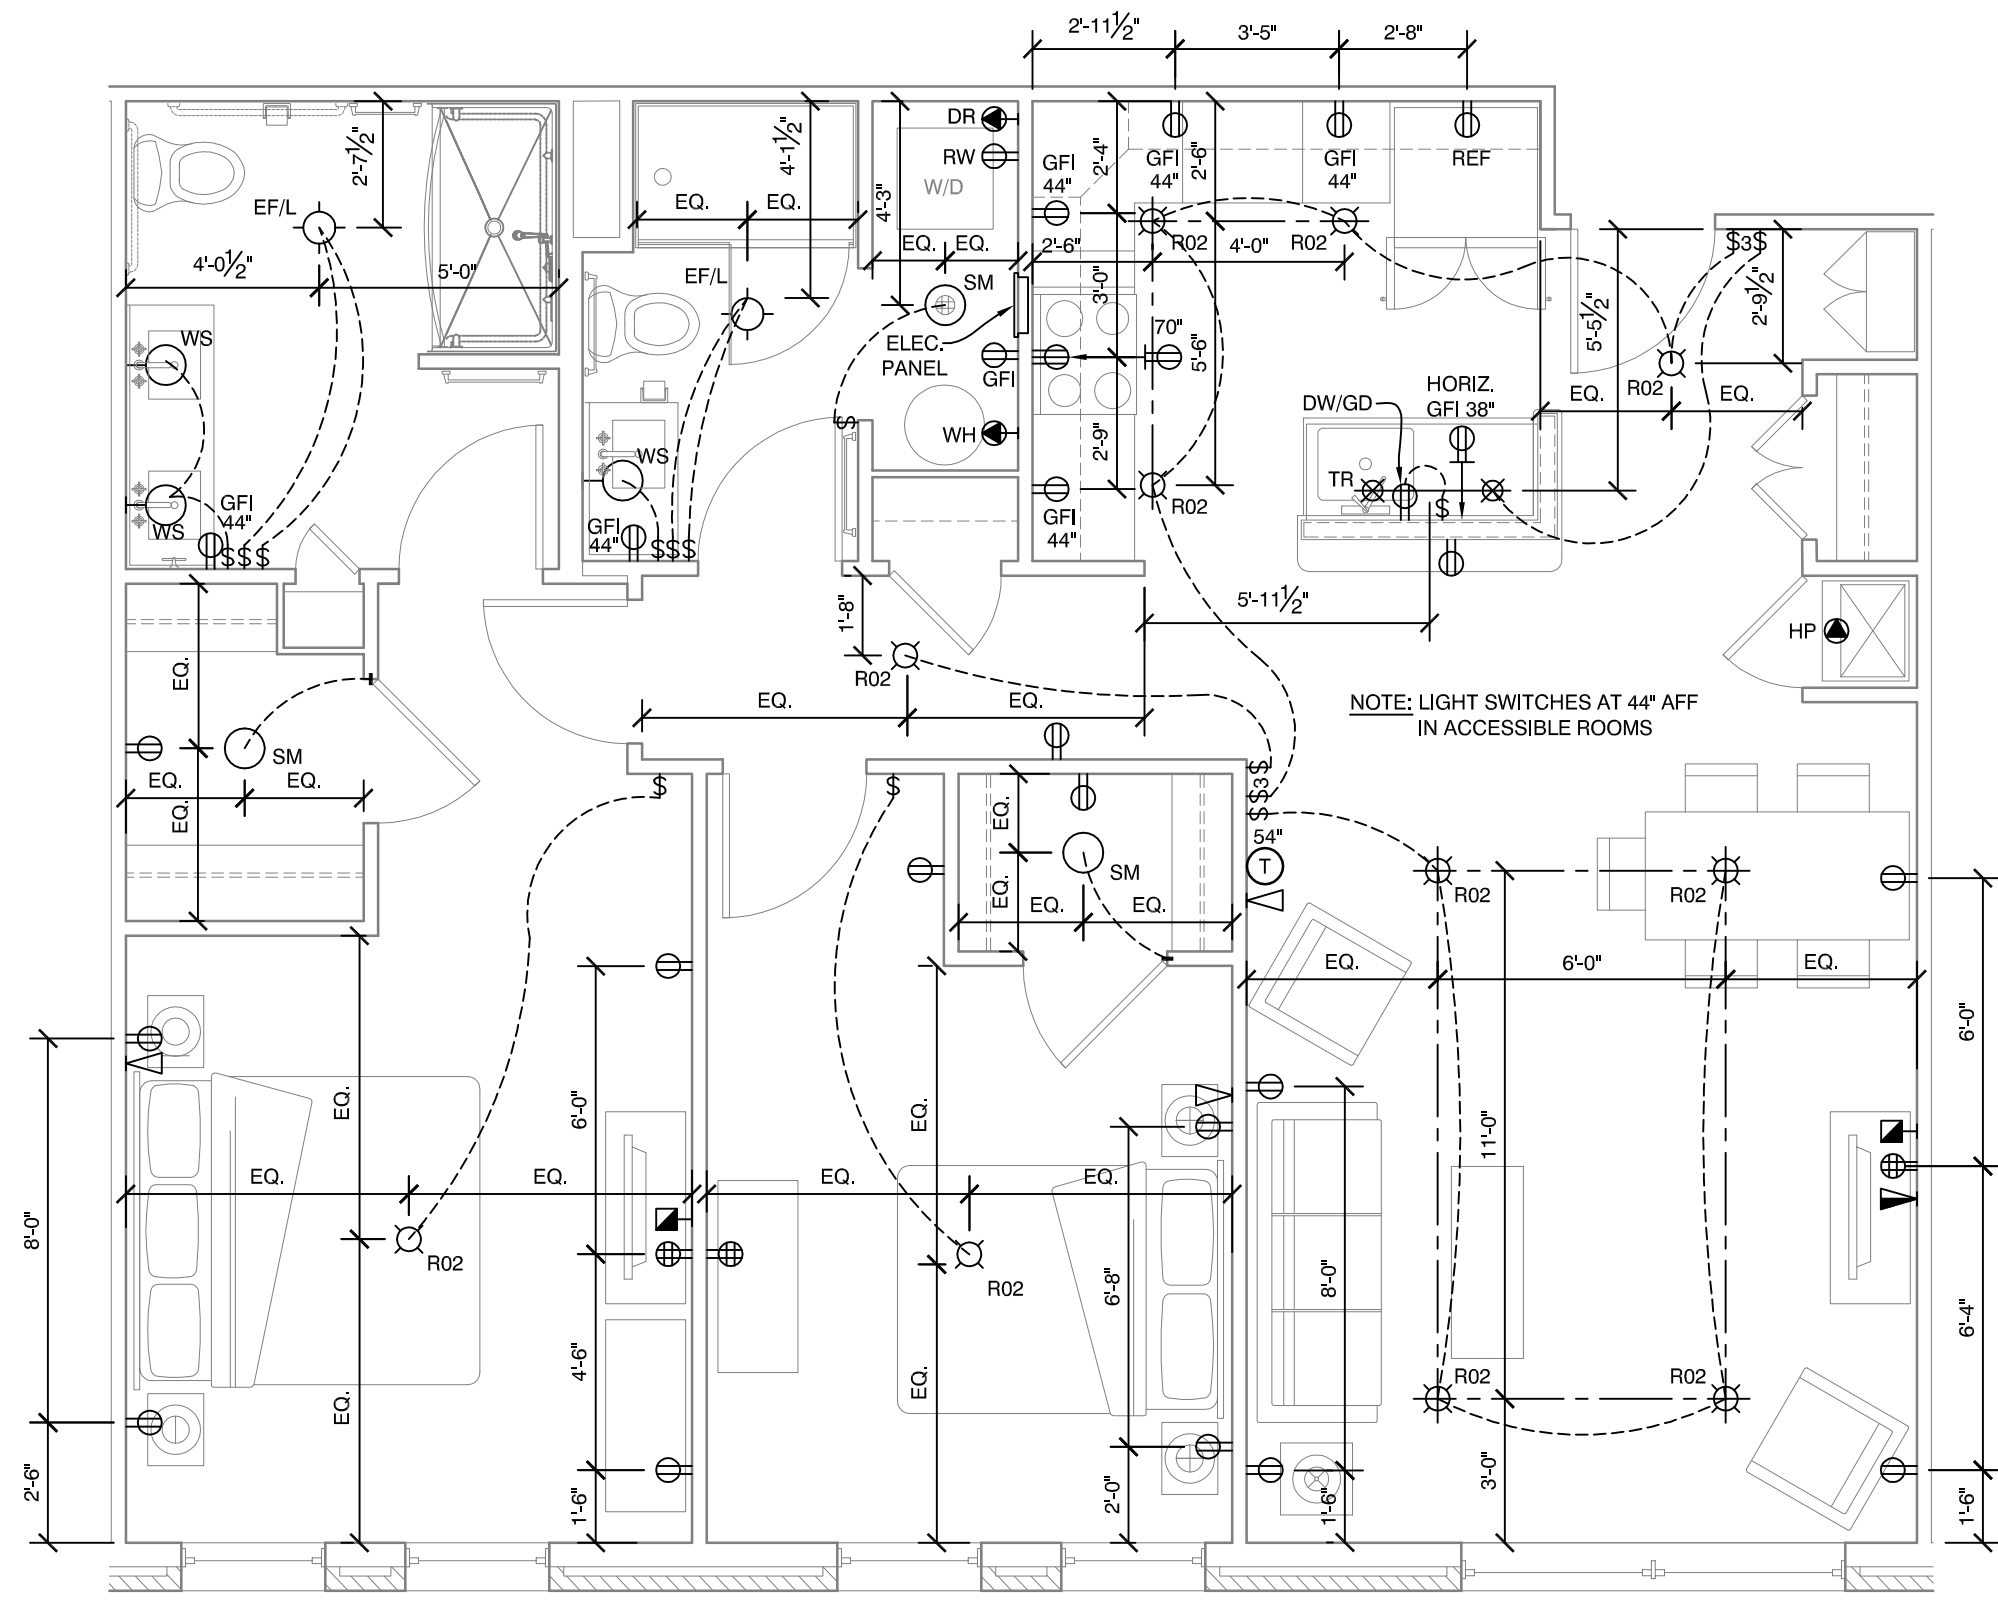


B2 2 BEDROOM ACCESSIBLE UNIT ELECTRIC PLAN
1/4" = 1'-0"; UNIT 308

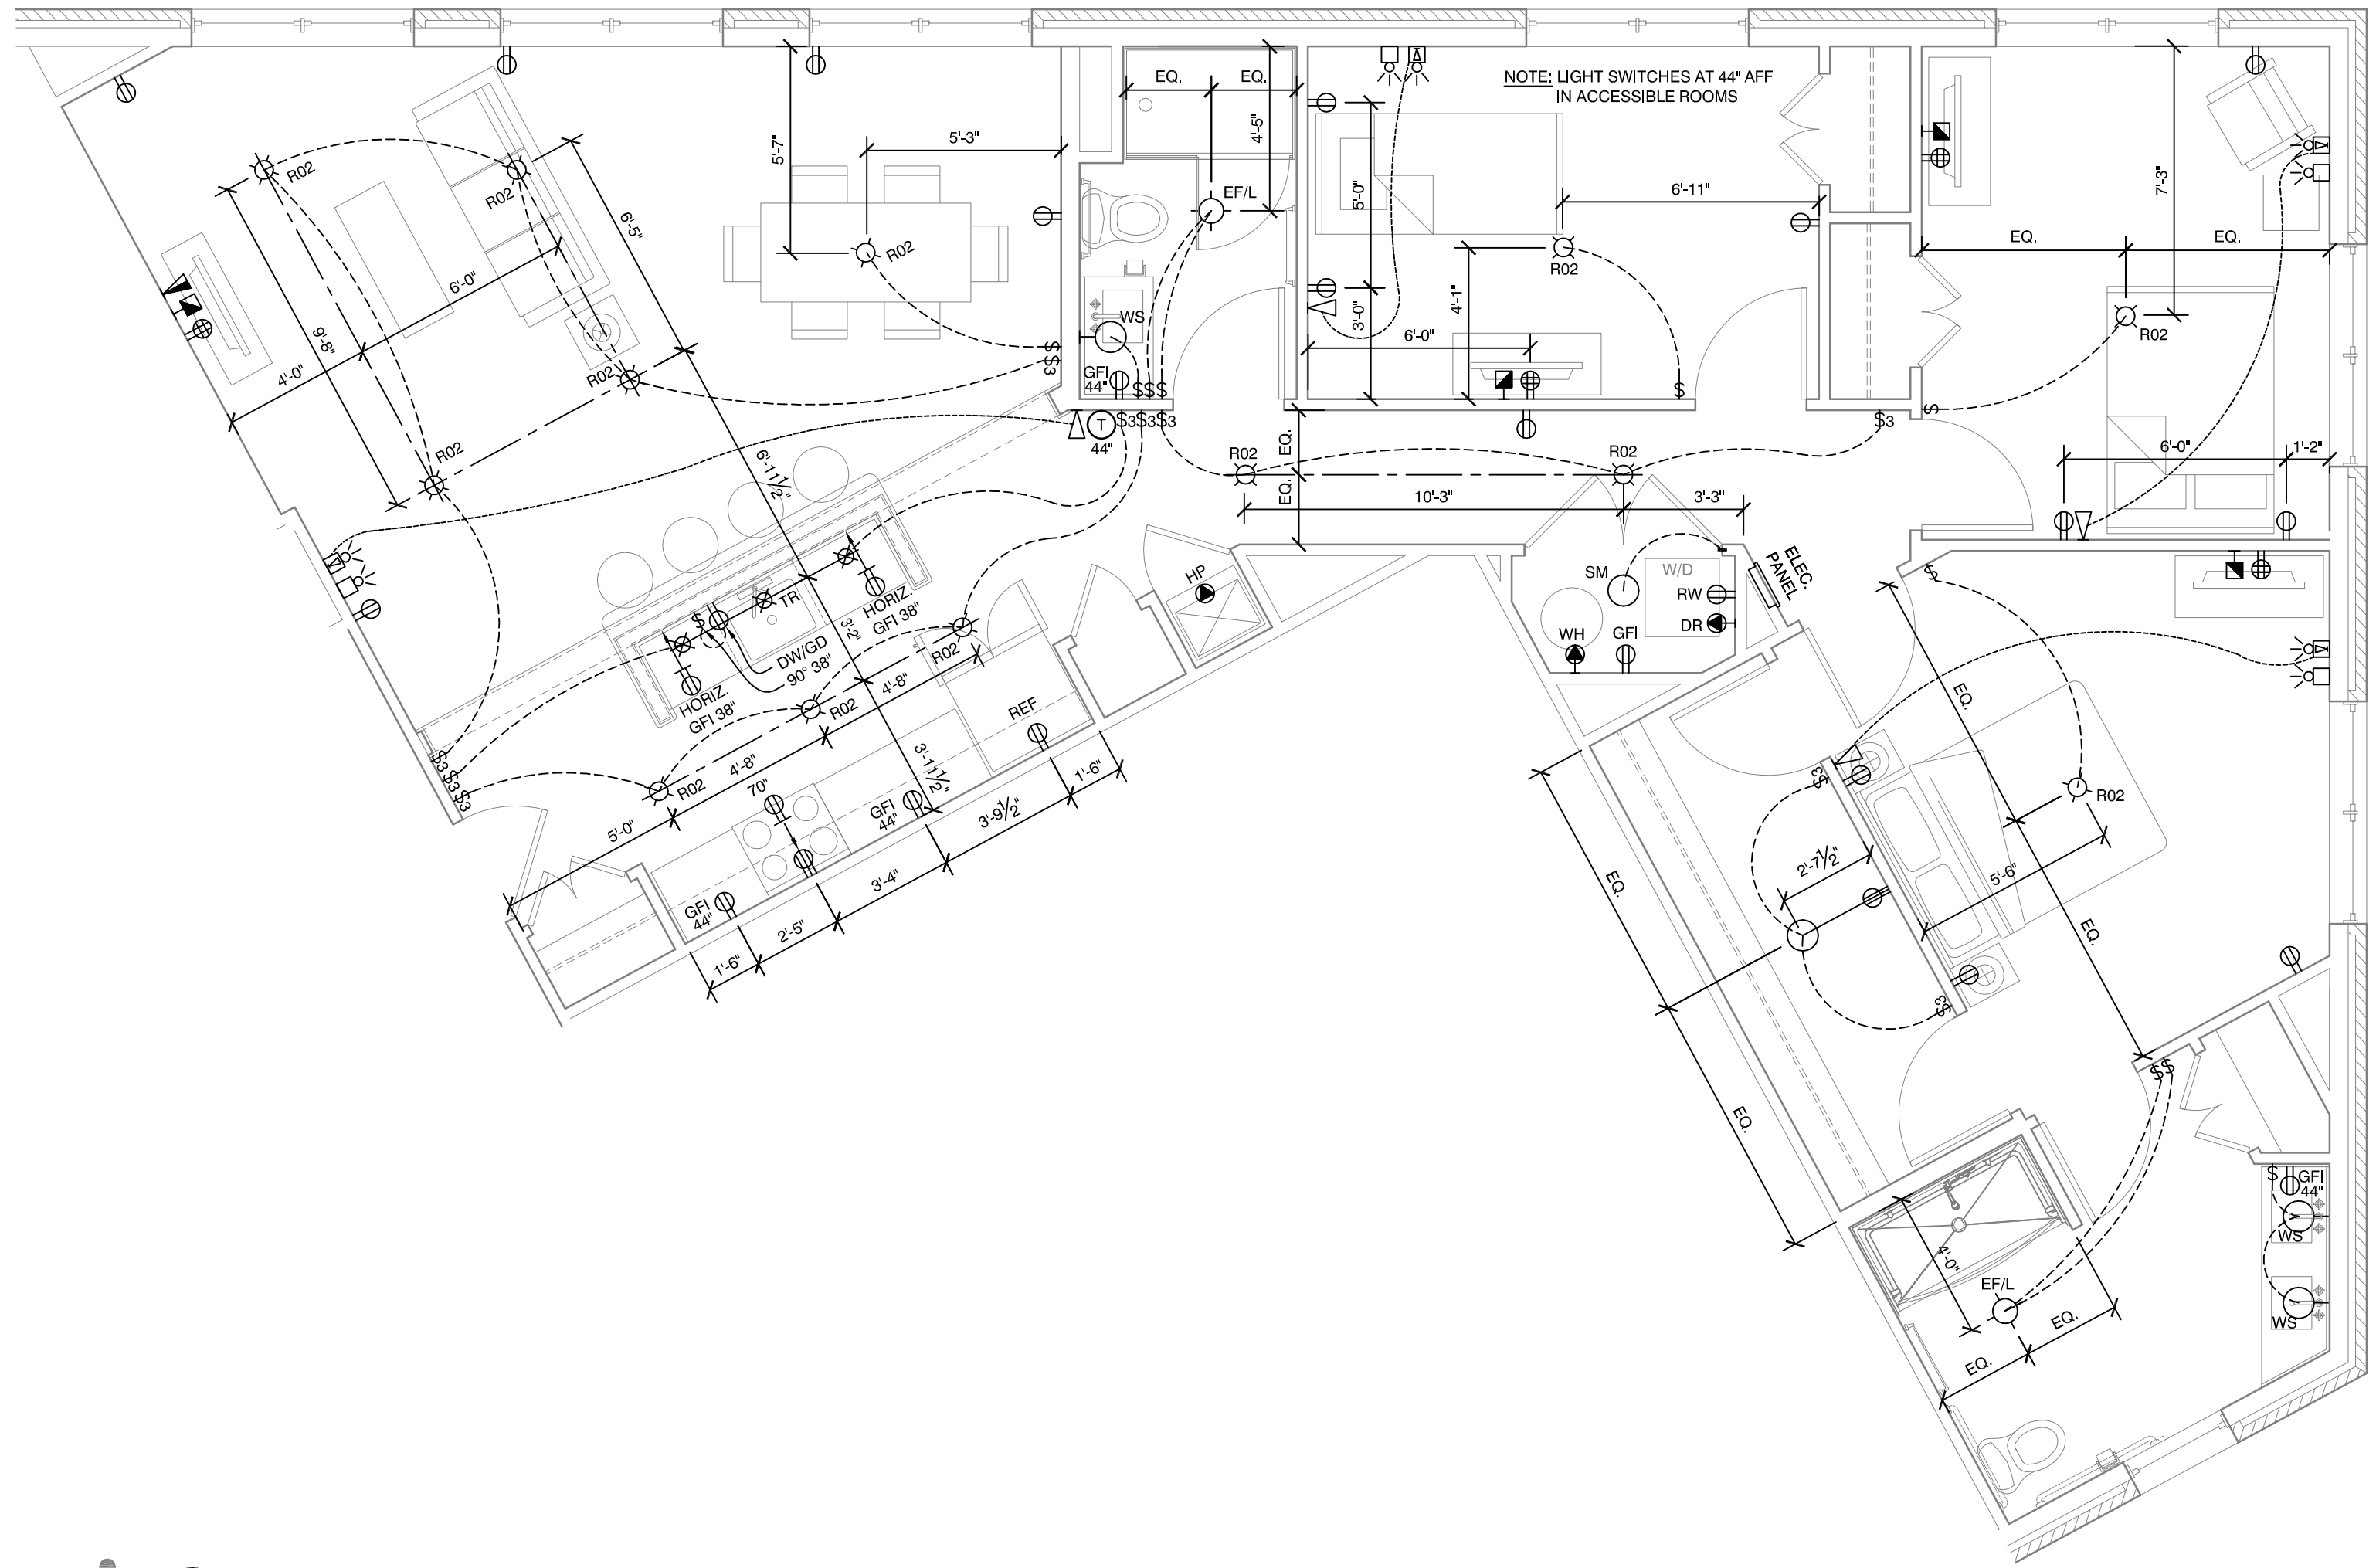

C1 3 BEDROOM ACCESSIBLE UNIT ELECTRIC PLAN
1/4" = 1'-0"; UNIT - 215

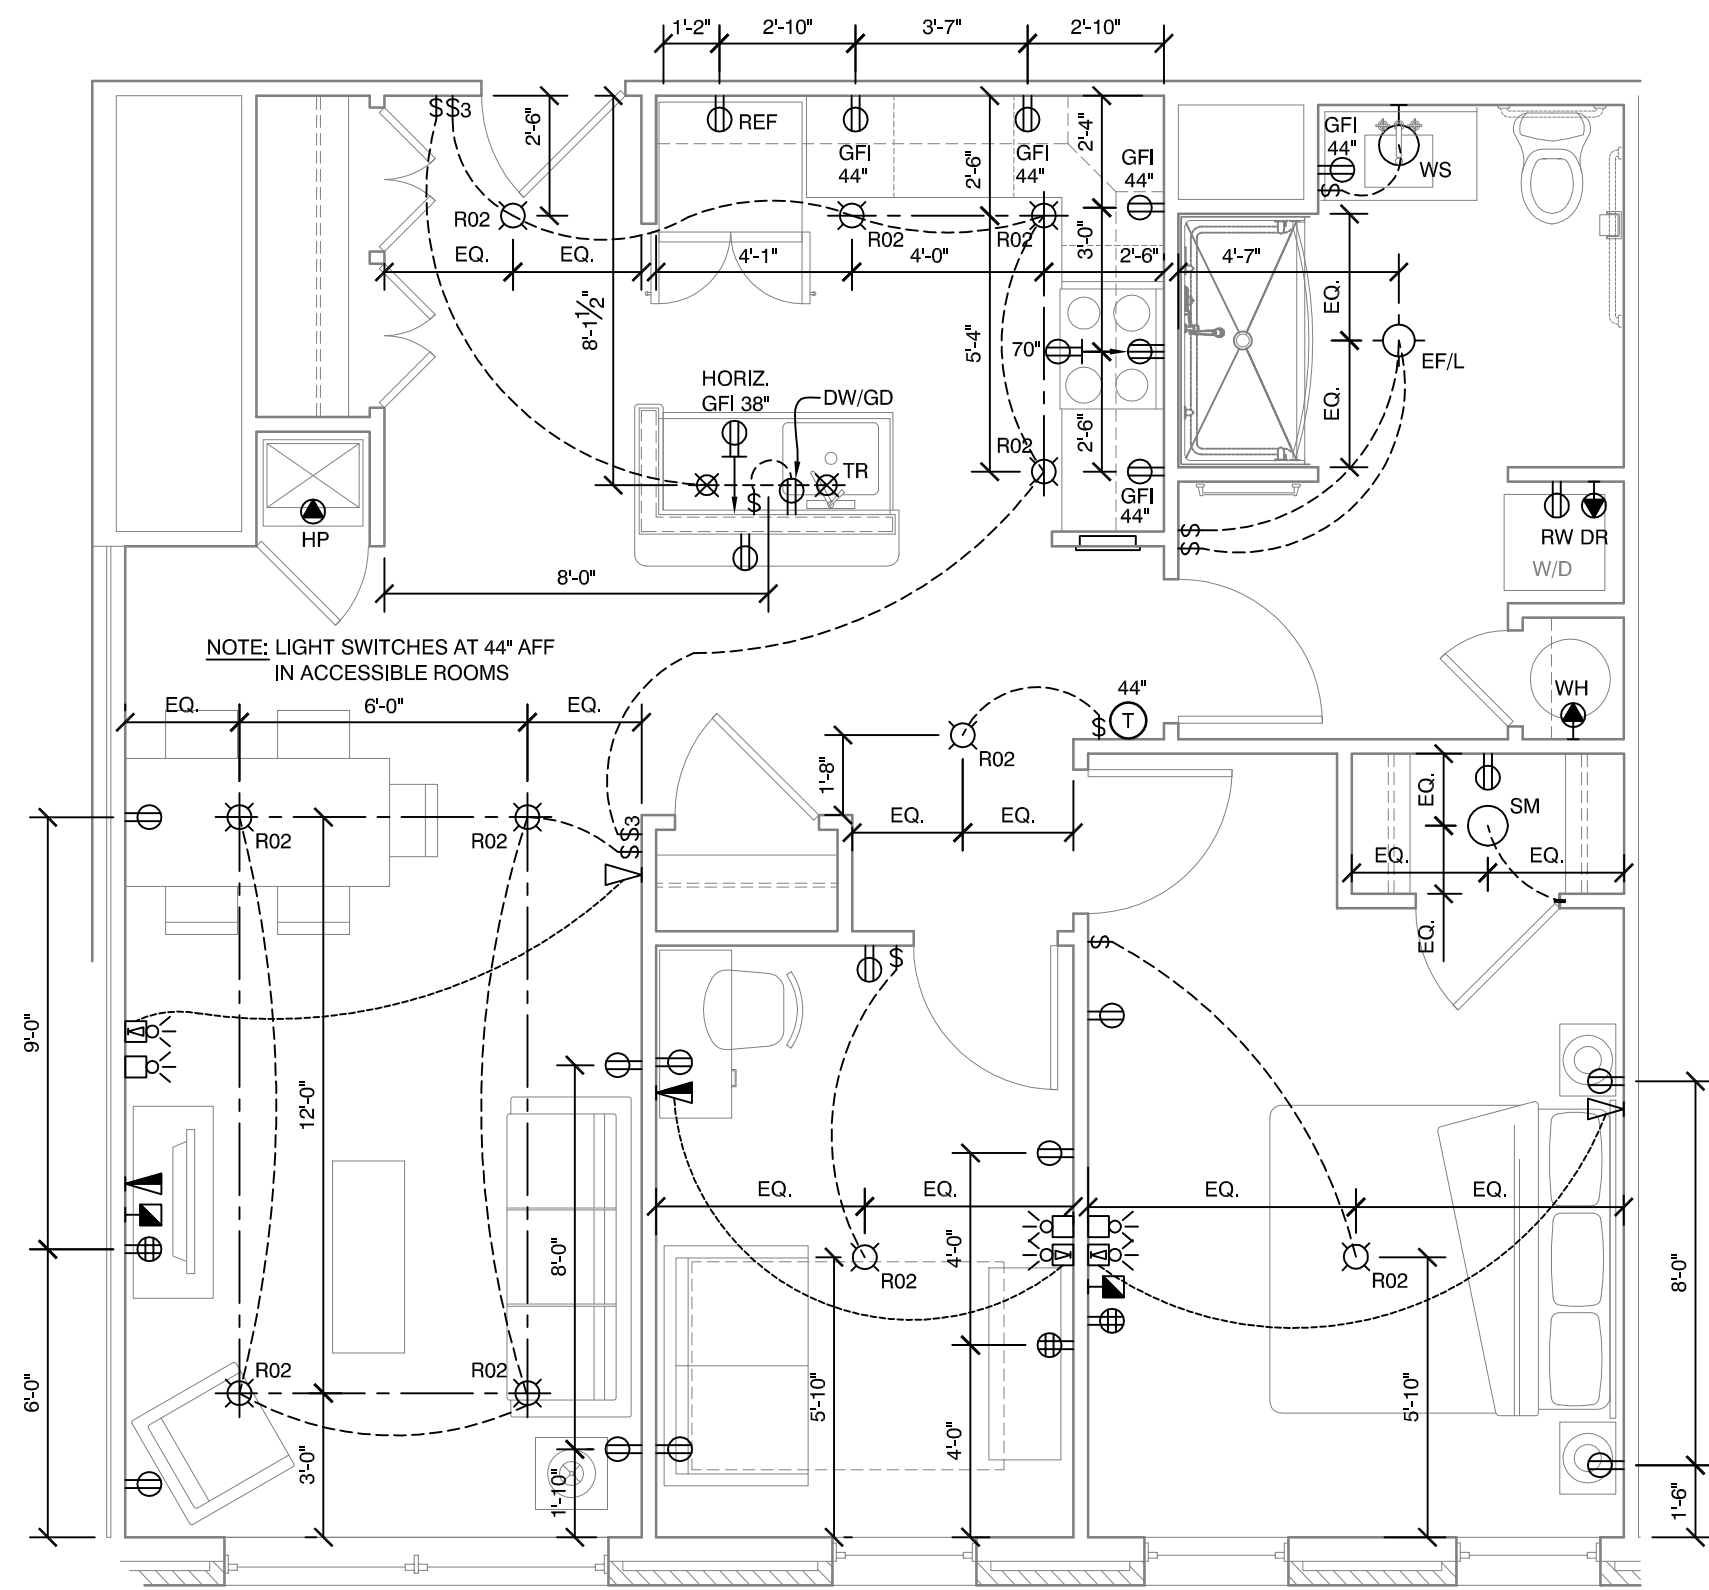

A4 1 BEDROOM ACCESSIBLE UNIT ELECTRIC PLAN
1/4" = 1'-0"; UNIT 504

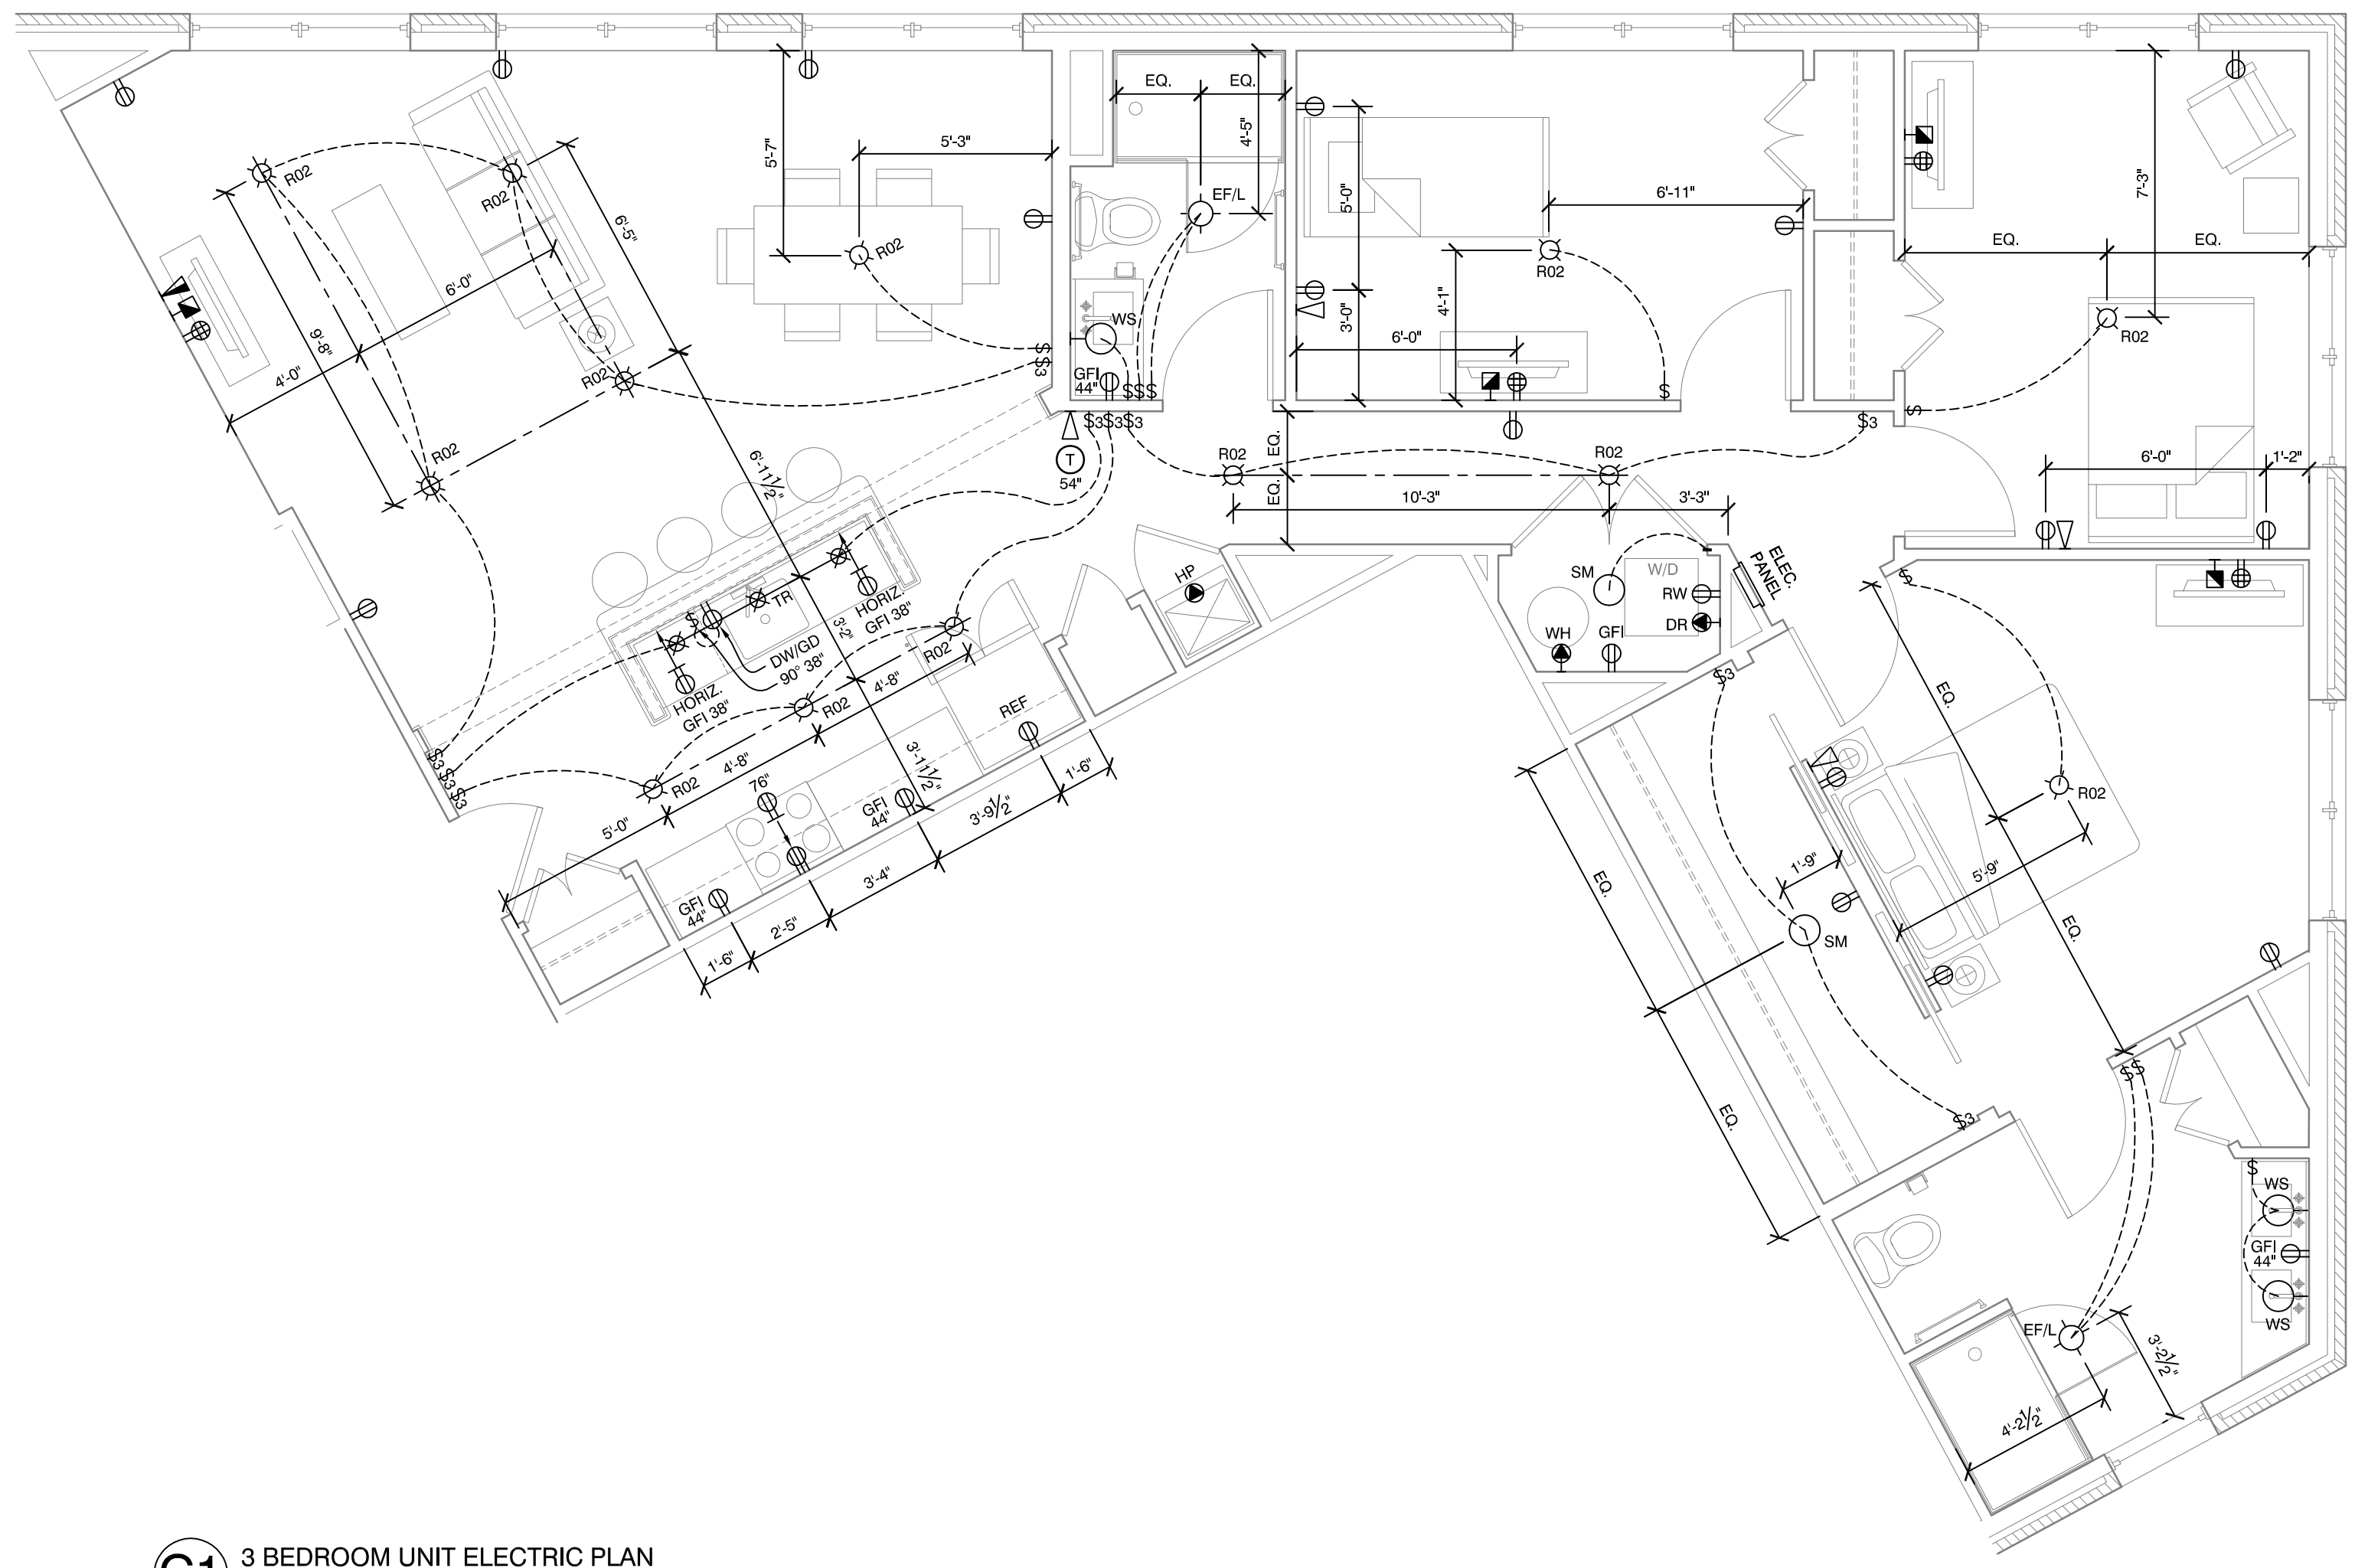

C1 3 BEDROOM UNIT ELECTRIC PLAN
1/4" = 1'-0"; UNITS 315, 415, 515

REVISION:

ISSUED:

project architect: KAK
drawn by: JUD

RESIDENTIAL
3 BR & ACC UNIT
ELEC. PLANS

sheet number:
E2.03