




B2 2 BEDROOM ACCESSIBLE UNIT FIRE ALARM PLAN
1/4" = 1'-0"; UNIT 308

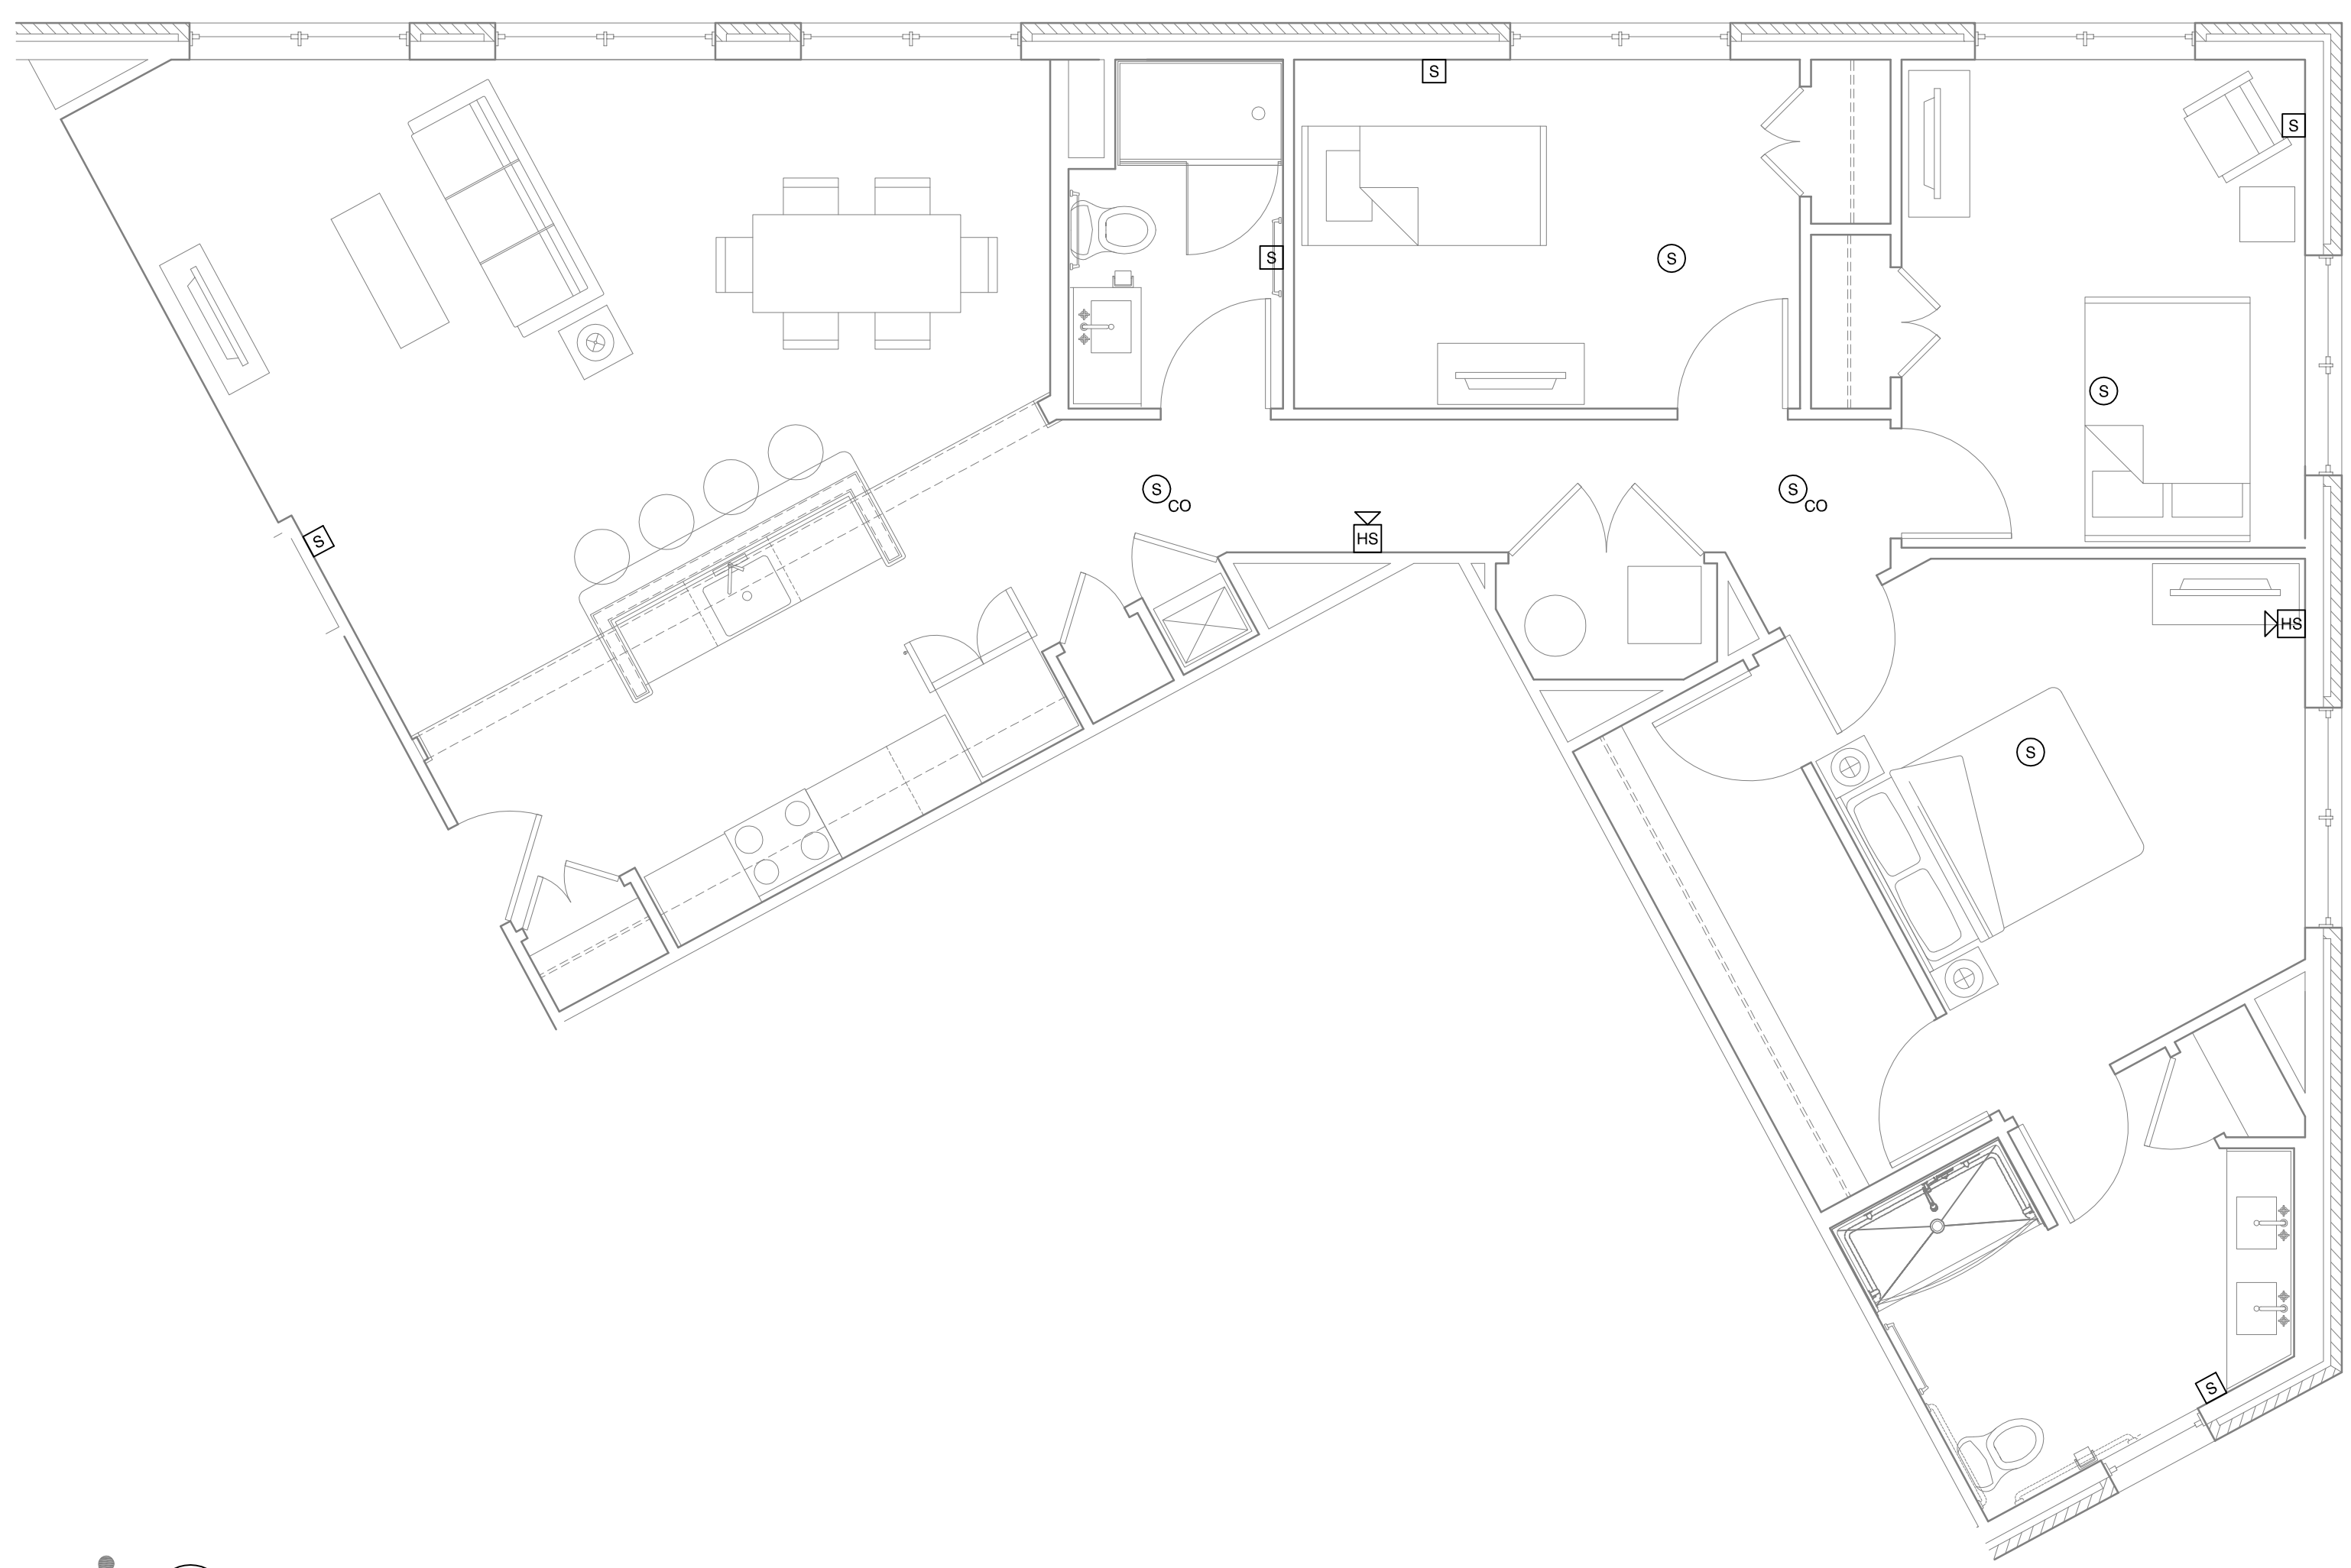

C1 3 BEDROOM ACCESSIBLE UNIT FIRE ALARM PLAN
1/4" = 1'-0"; UNIT - 215

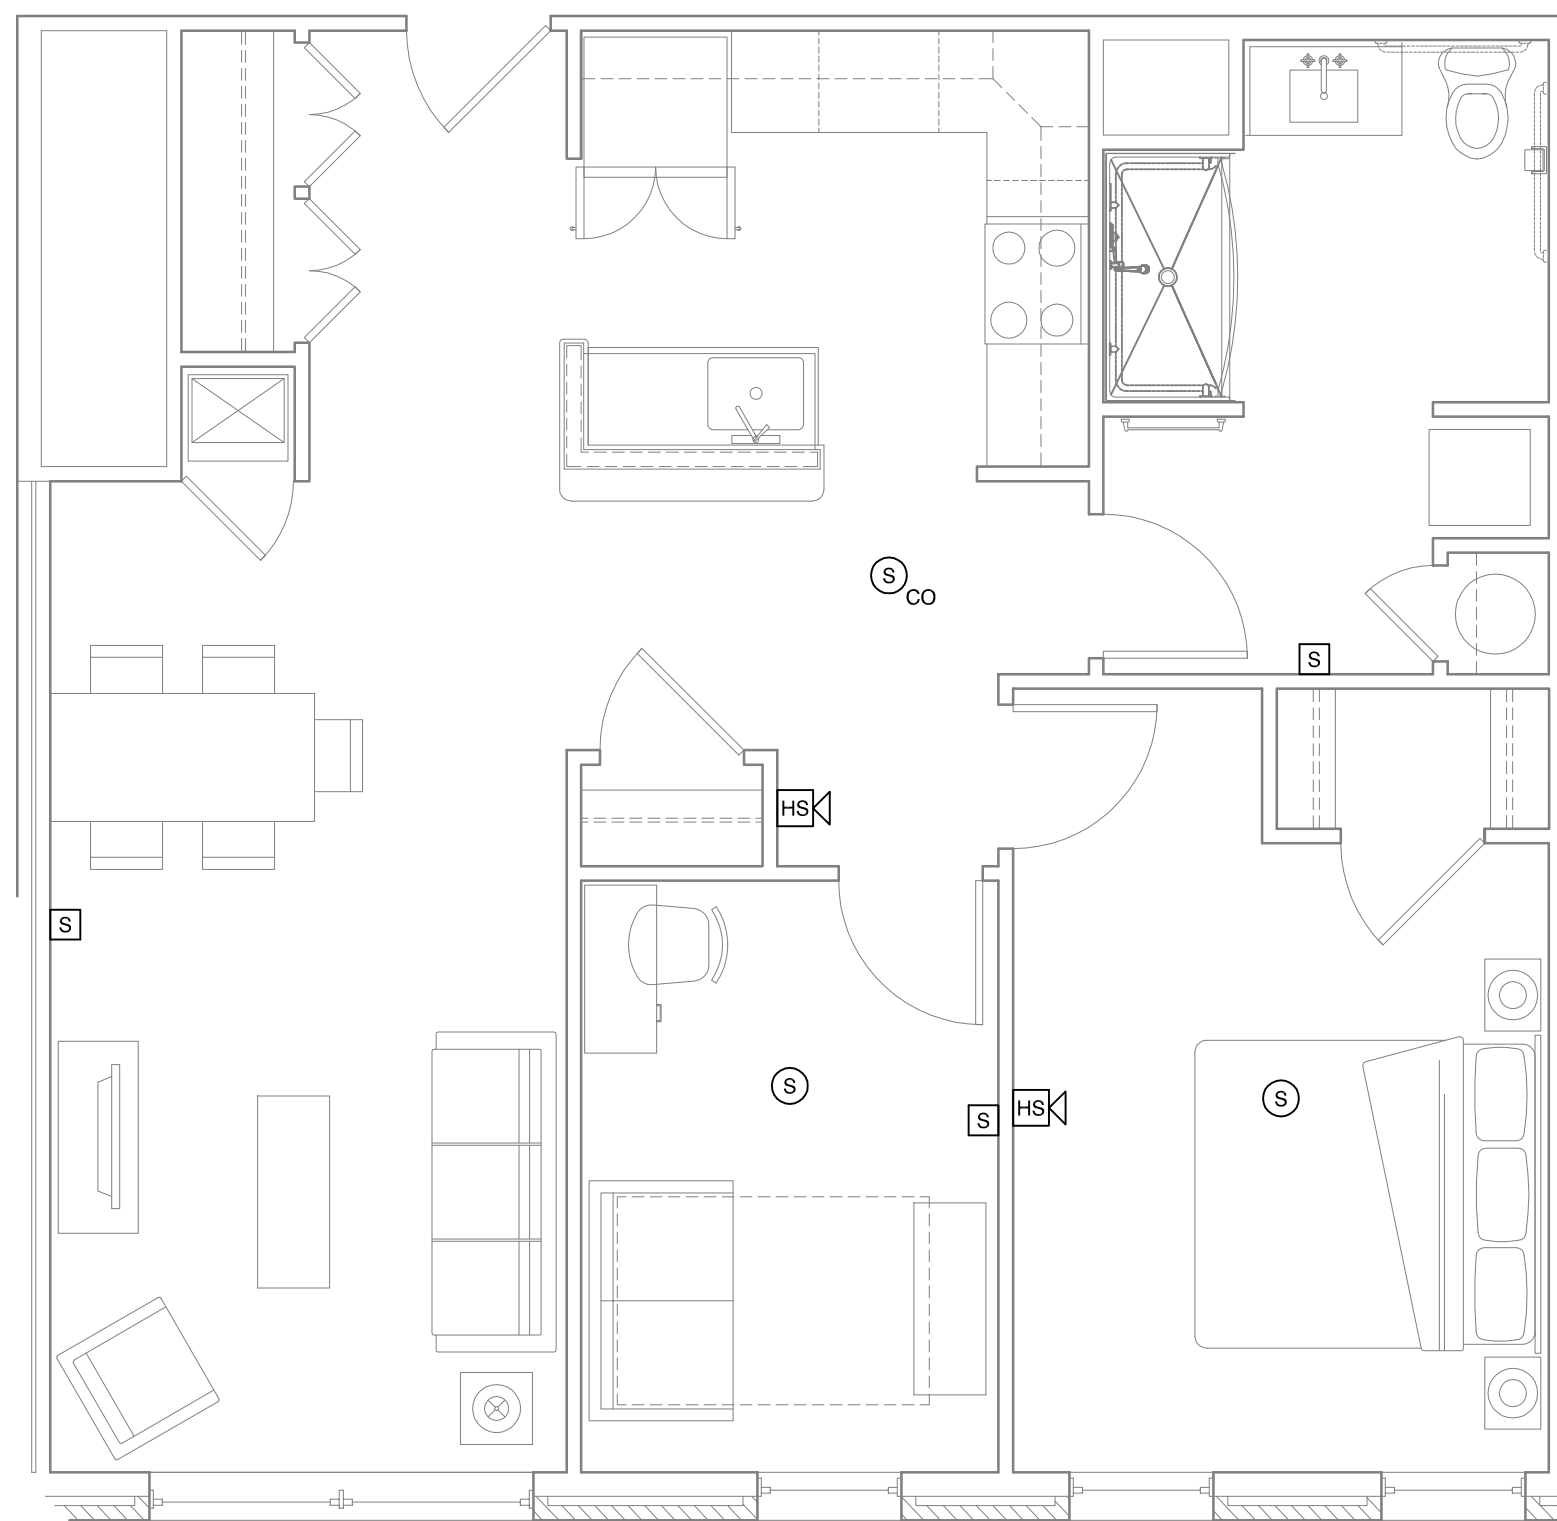

A4 1 BEDROOM ACCESSIBLE UNIT FIRE ALARM PLAN
1/4" = 1'-0"; UNIT 504

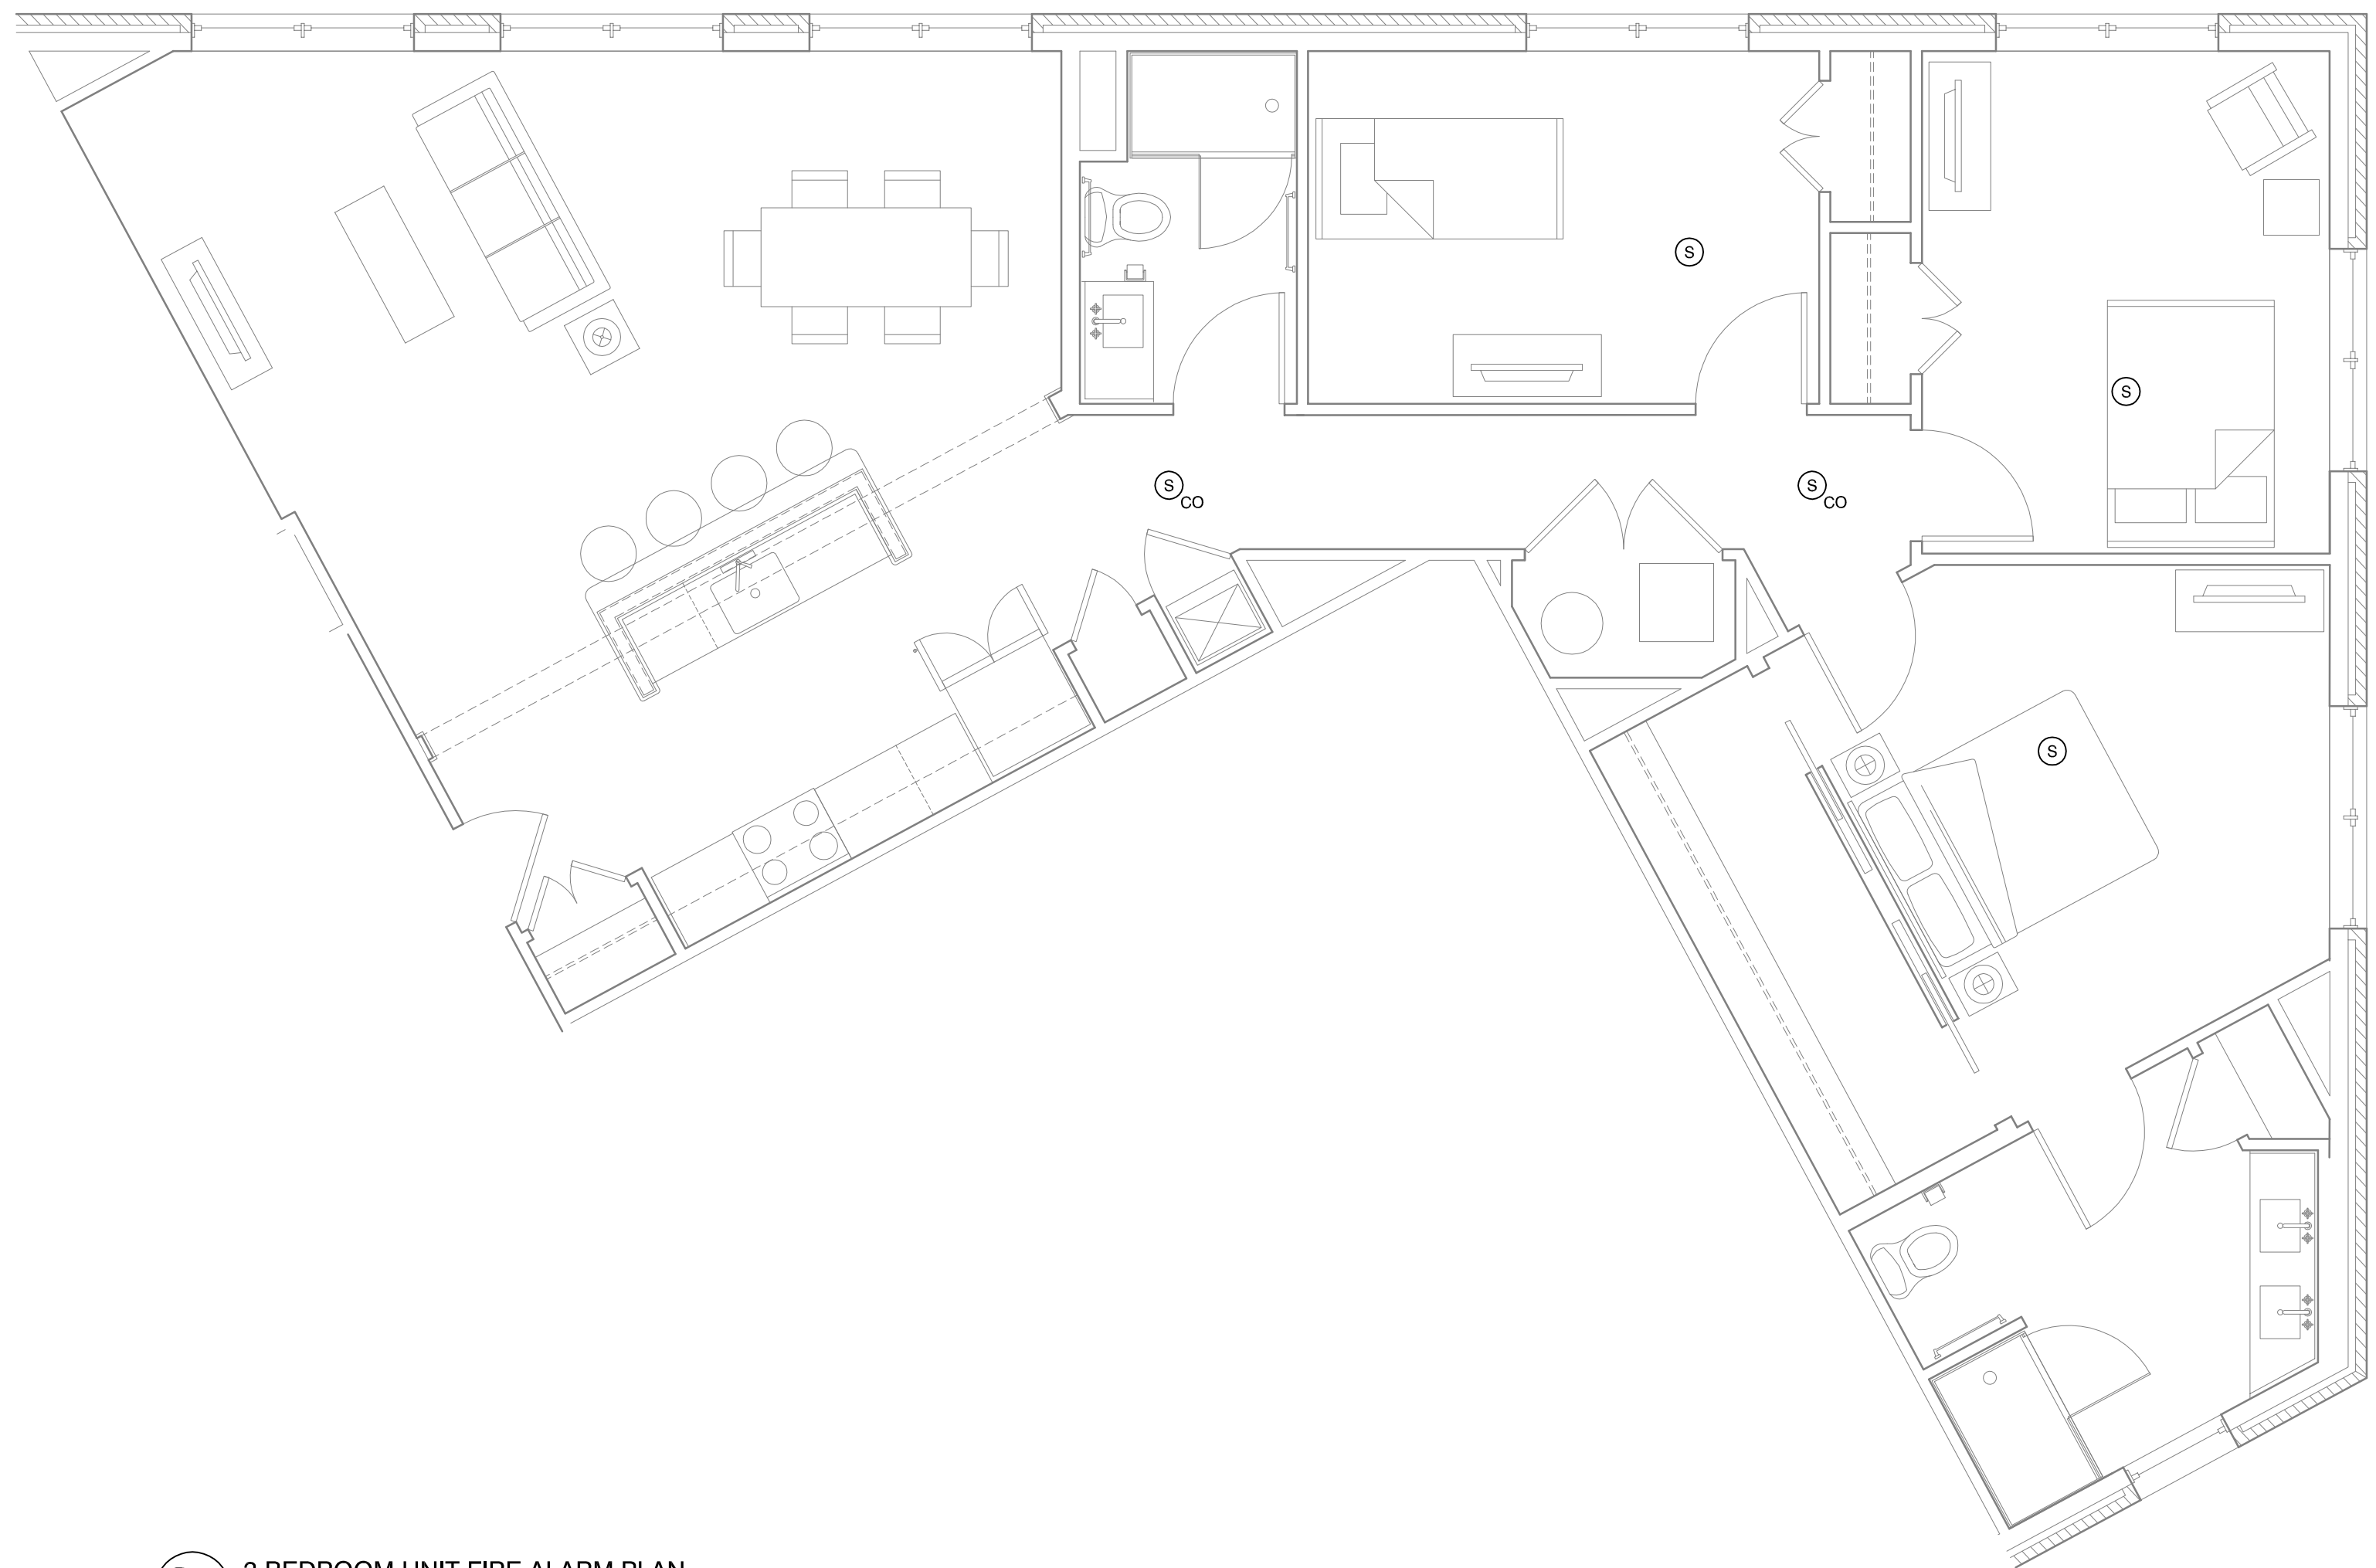

C1 3 BEDROOM UNIT FIRE ALARM PLAN
1/4" = 1'-0"; UNITS 315, 415, 515