


E2.01a

ELECTRICAL
1ST FLOOR
PLAN

11/23/19 - Issue for Permit

REVISIONS:

Mixed Use Development
Portland, Maine

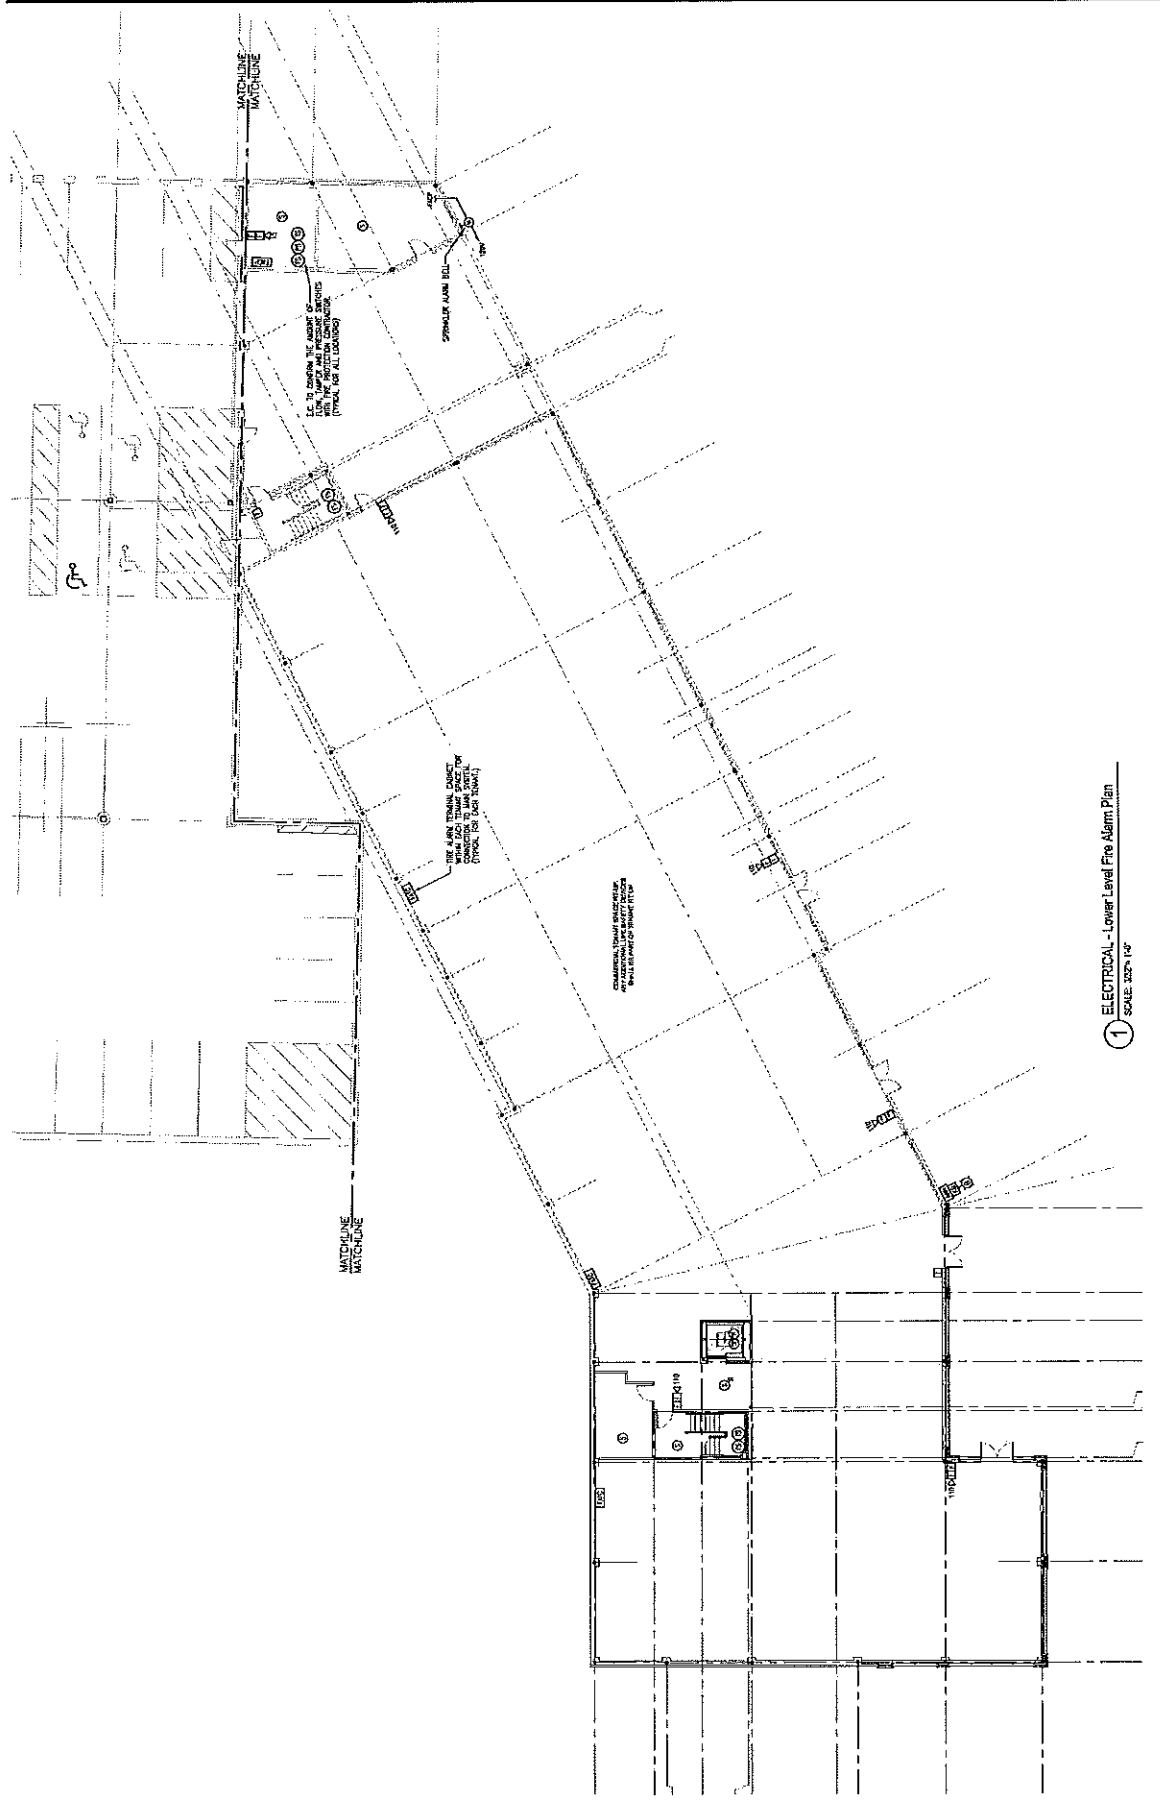

1 ELECTRICAL - Lower Level Fire Alarm Plan
SCALE: 3/32\"/>