




A4 1 BEDROOM UNIT ELECTRIC PLAN
1/4" = 1'-0"; UNITS: 204, 304, 404, 504

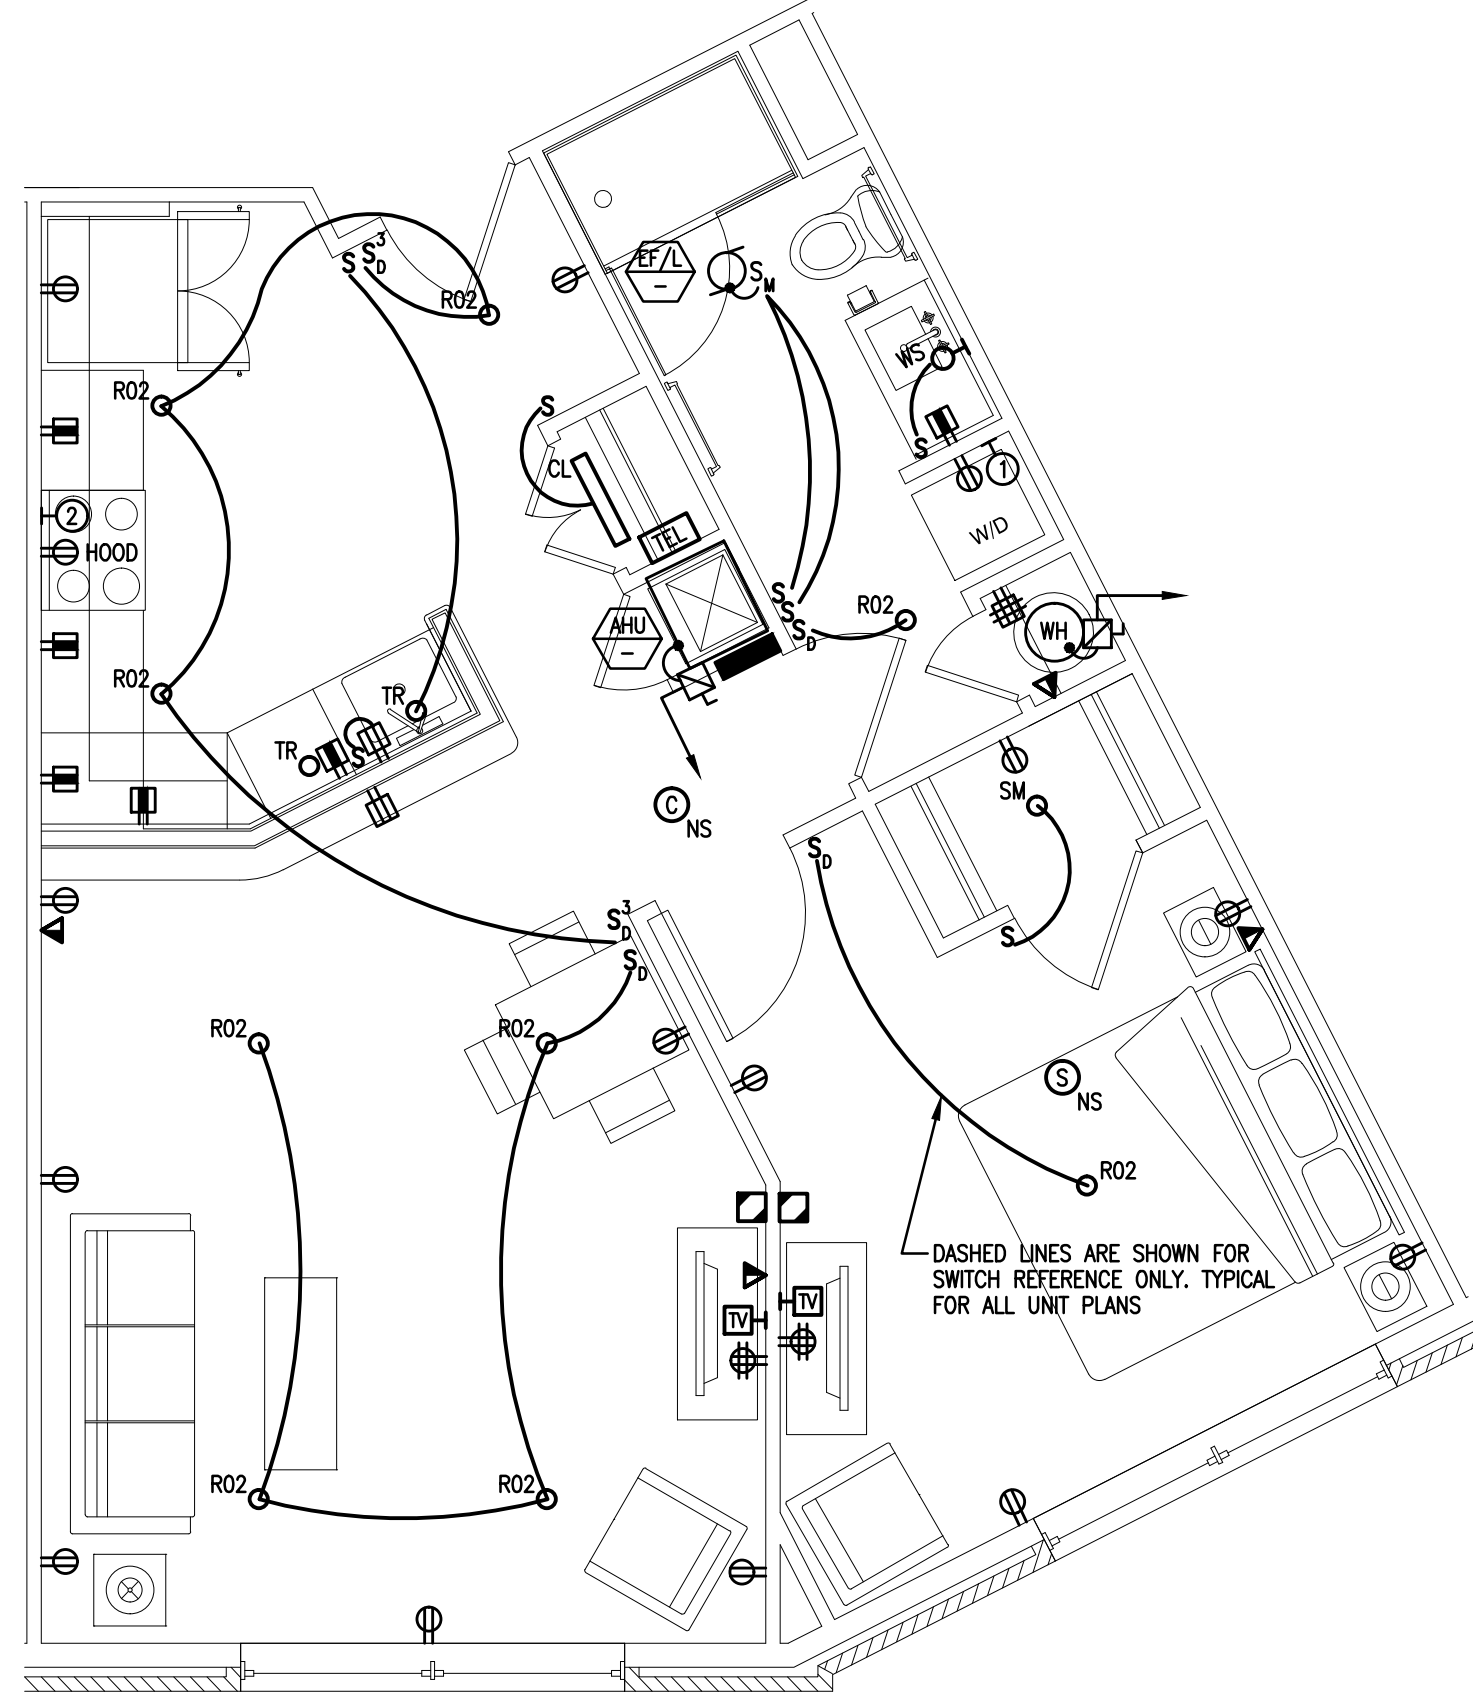

A3 1 BEDROOM UNIT ELECTRIC PLAN
1/4" = 1'-0"; UNITS: 206, 306, 406, 506

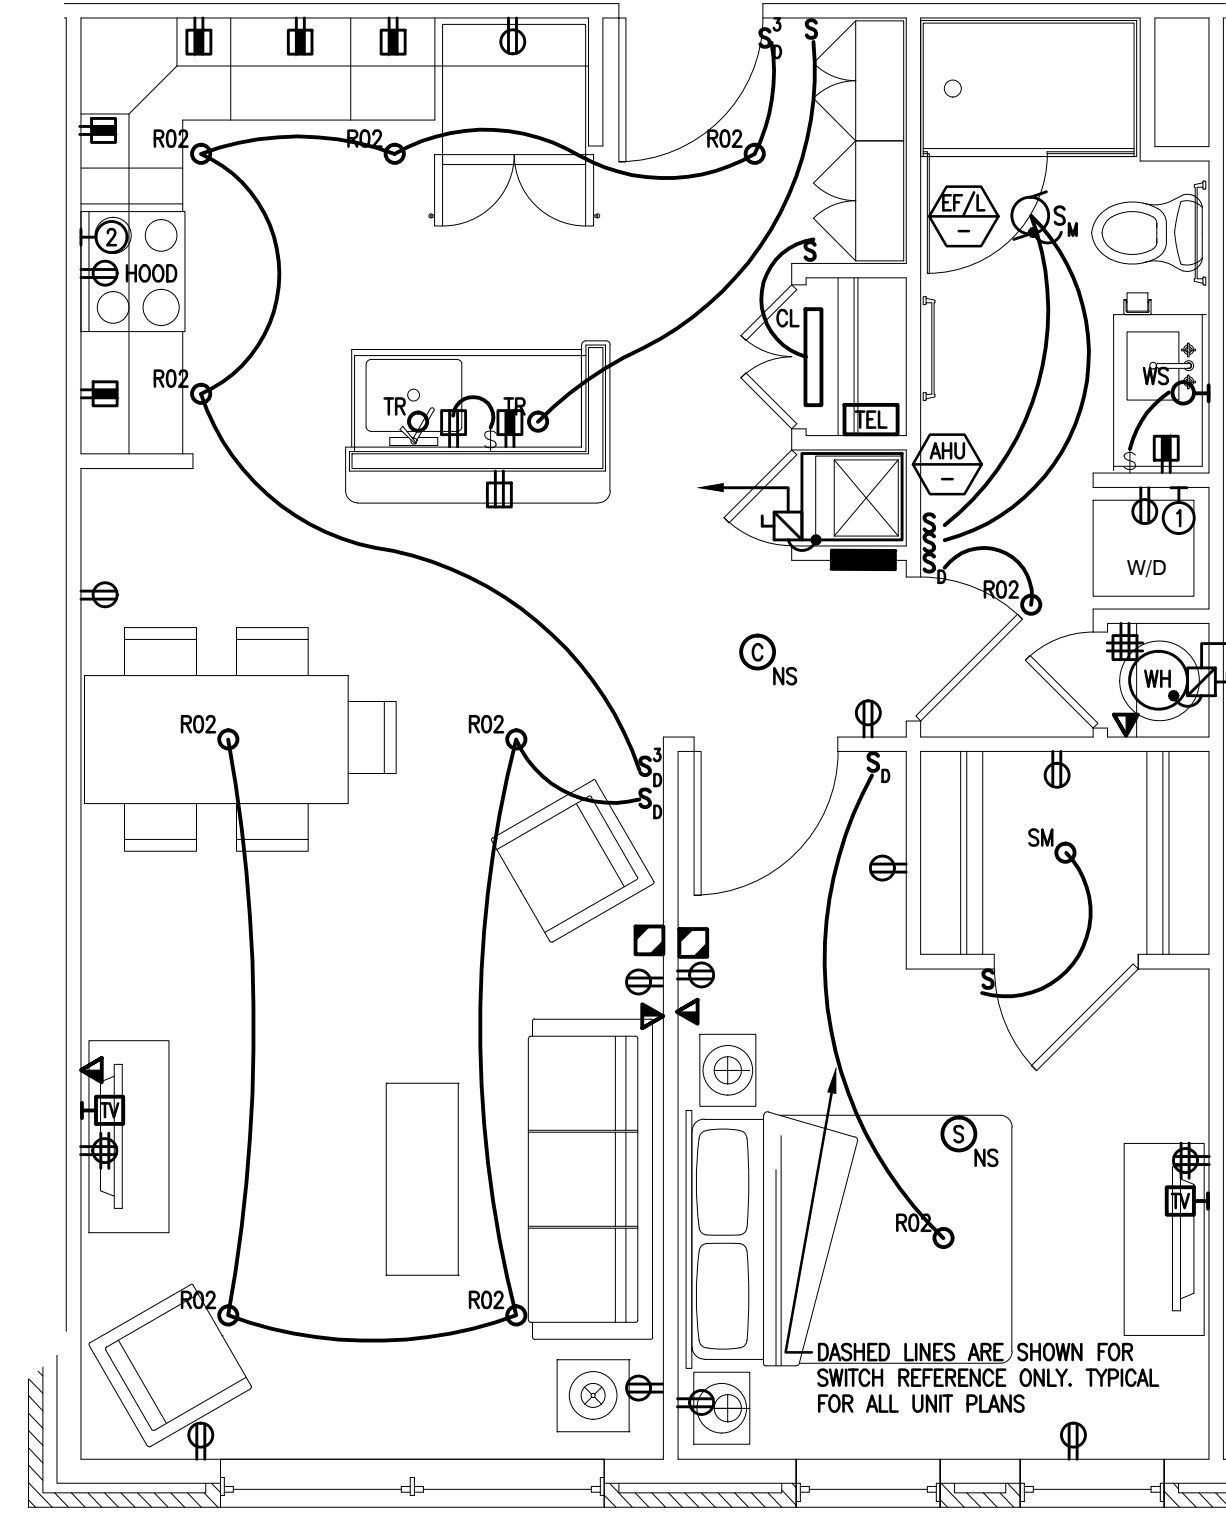

A2 1 BEDROOM UNIT ELECTRIC PLAN
1/4" = 1'-0"; UNITS: 207, 307, 407, 507

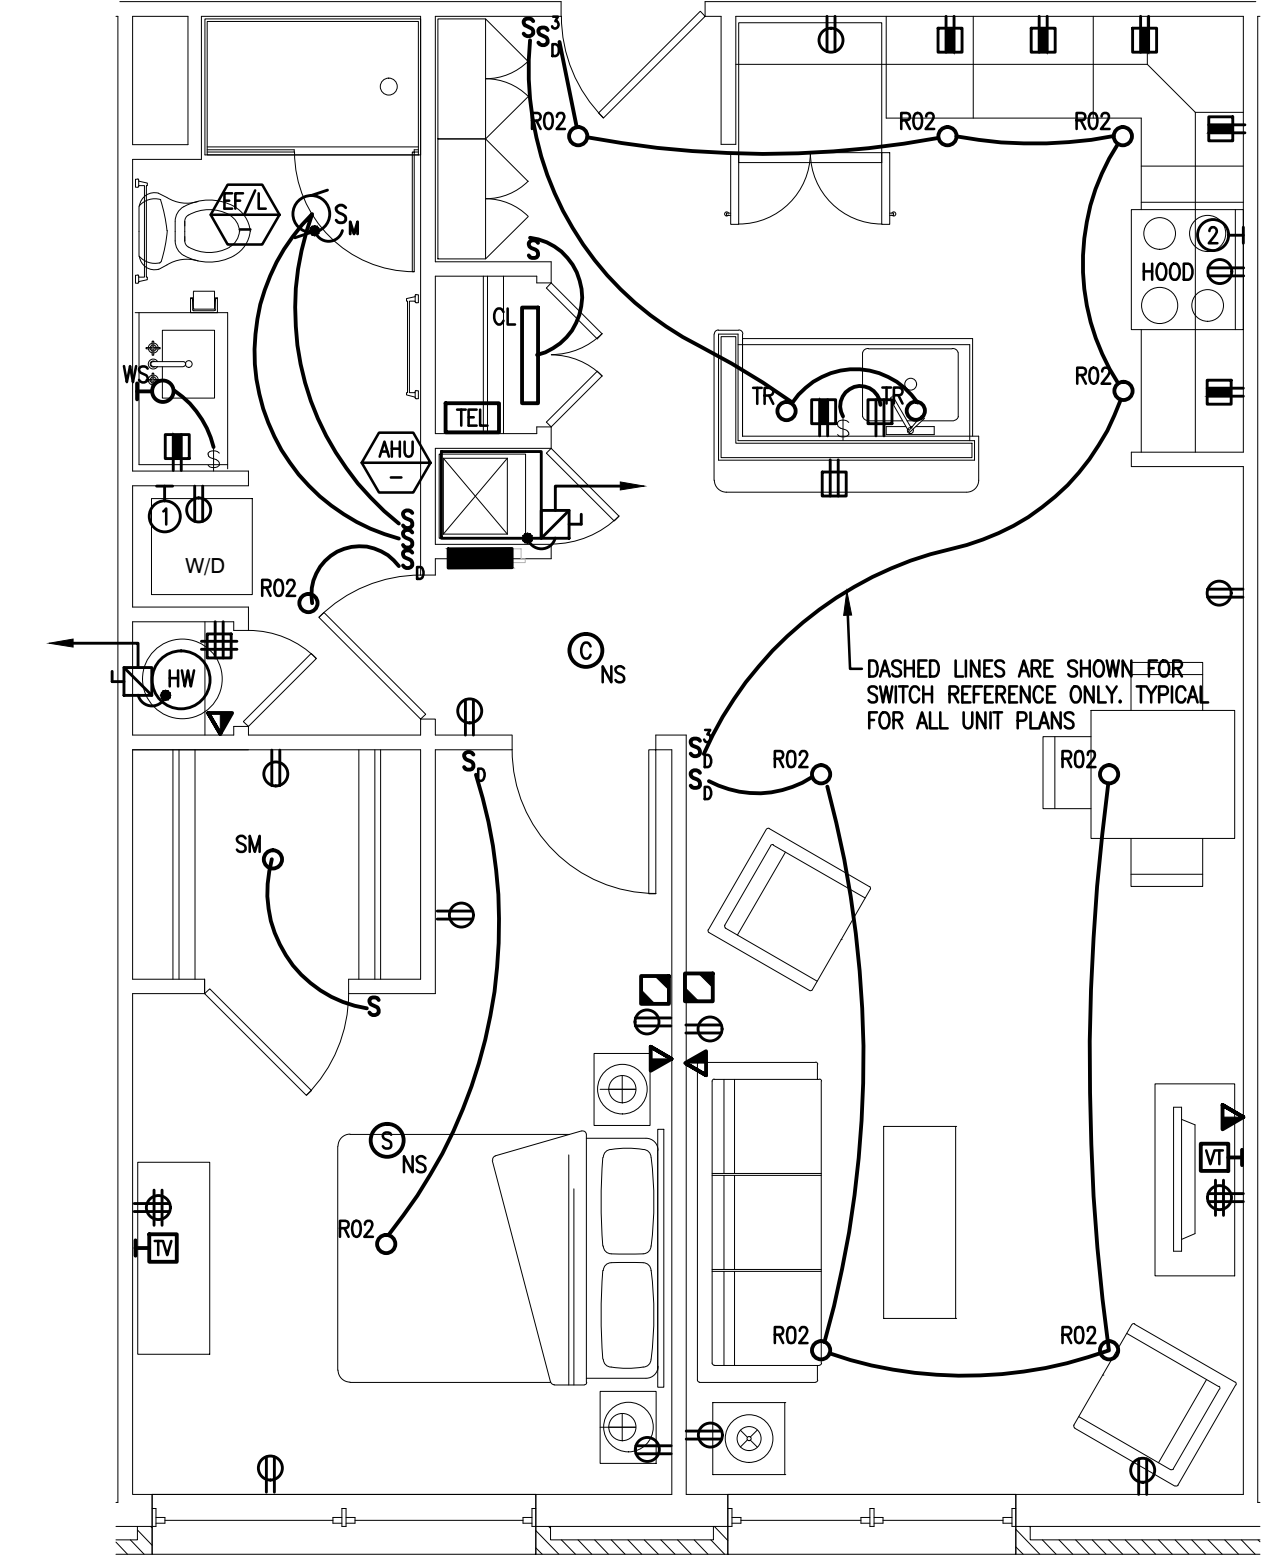

A1 1 BEDROOM UNIT ELECTRIC PLAN
1/4" = 1'-0"; UNITS: 202, 302, 402, 502

REFER TO SHEET E3.03 FOR TYPICAL UNIT PLAN WITH CIRCUITING SHOWN AS REQUIRED.

REVISION:

ISSUED:
11.23.16 - Issue for Permit

project architect: ---
drawn by: CMF

ELECTRICAL
UNITS

sheet number:

E3.01