




2 BUILDING SIGHT-LINE SECTION
1/16" = 1'-0"

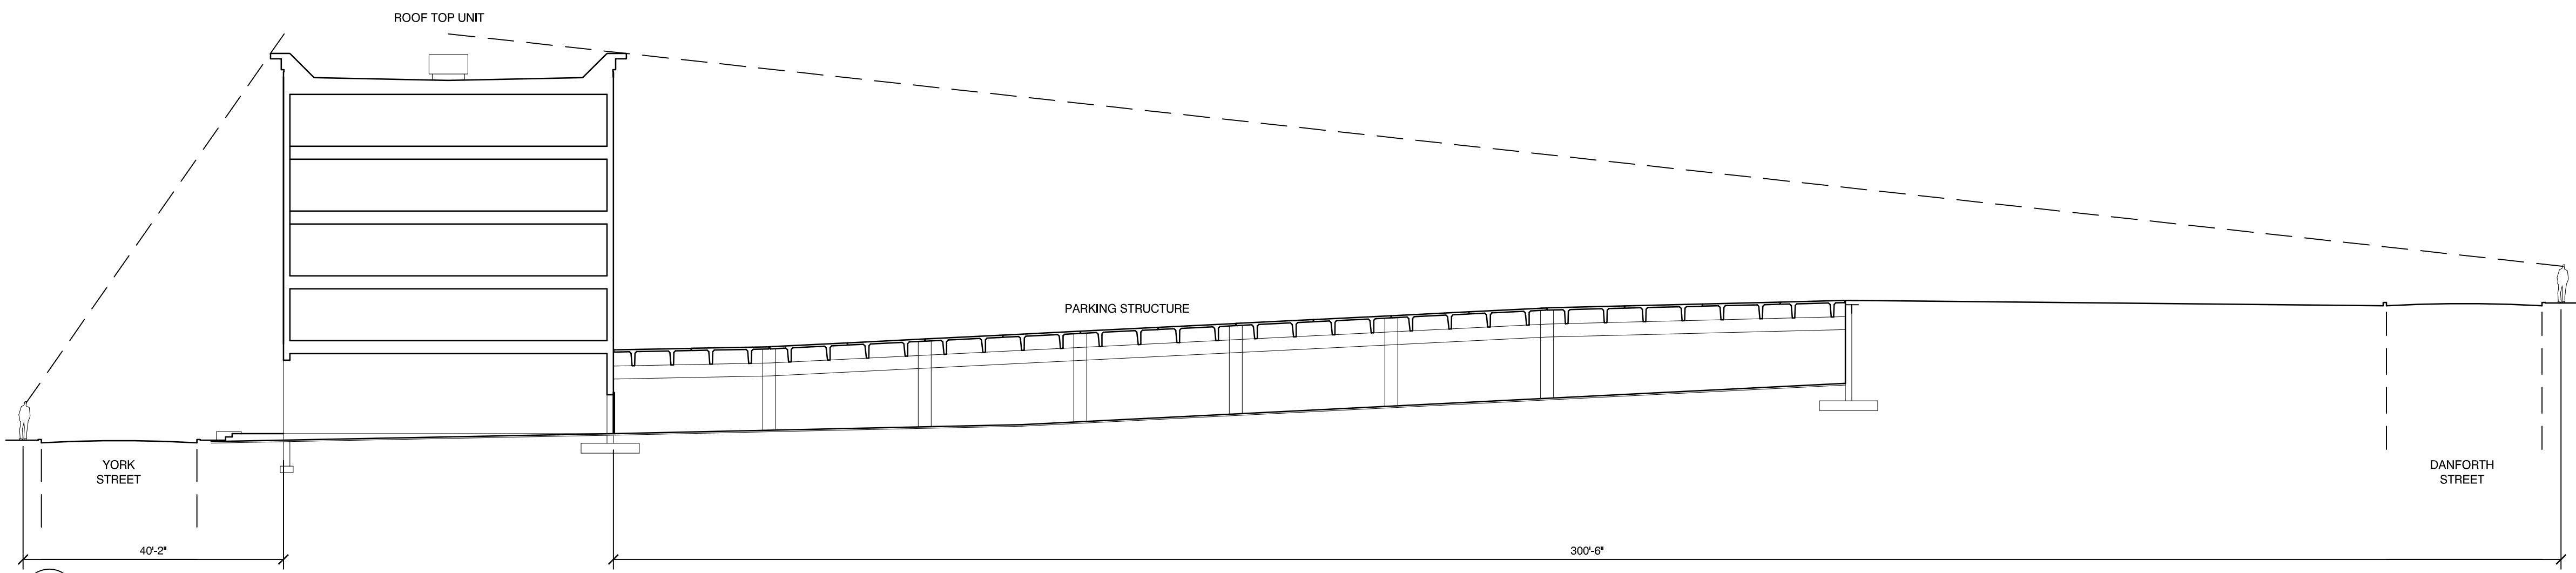

3 BUILDING SIGHT-LINE SECTION
1/16" = 1'-0"

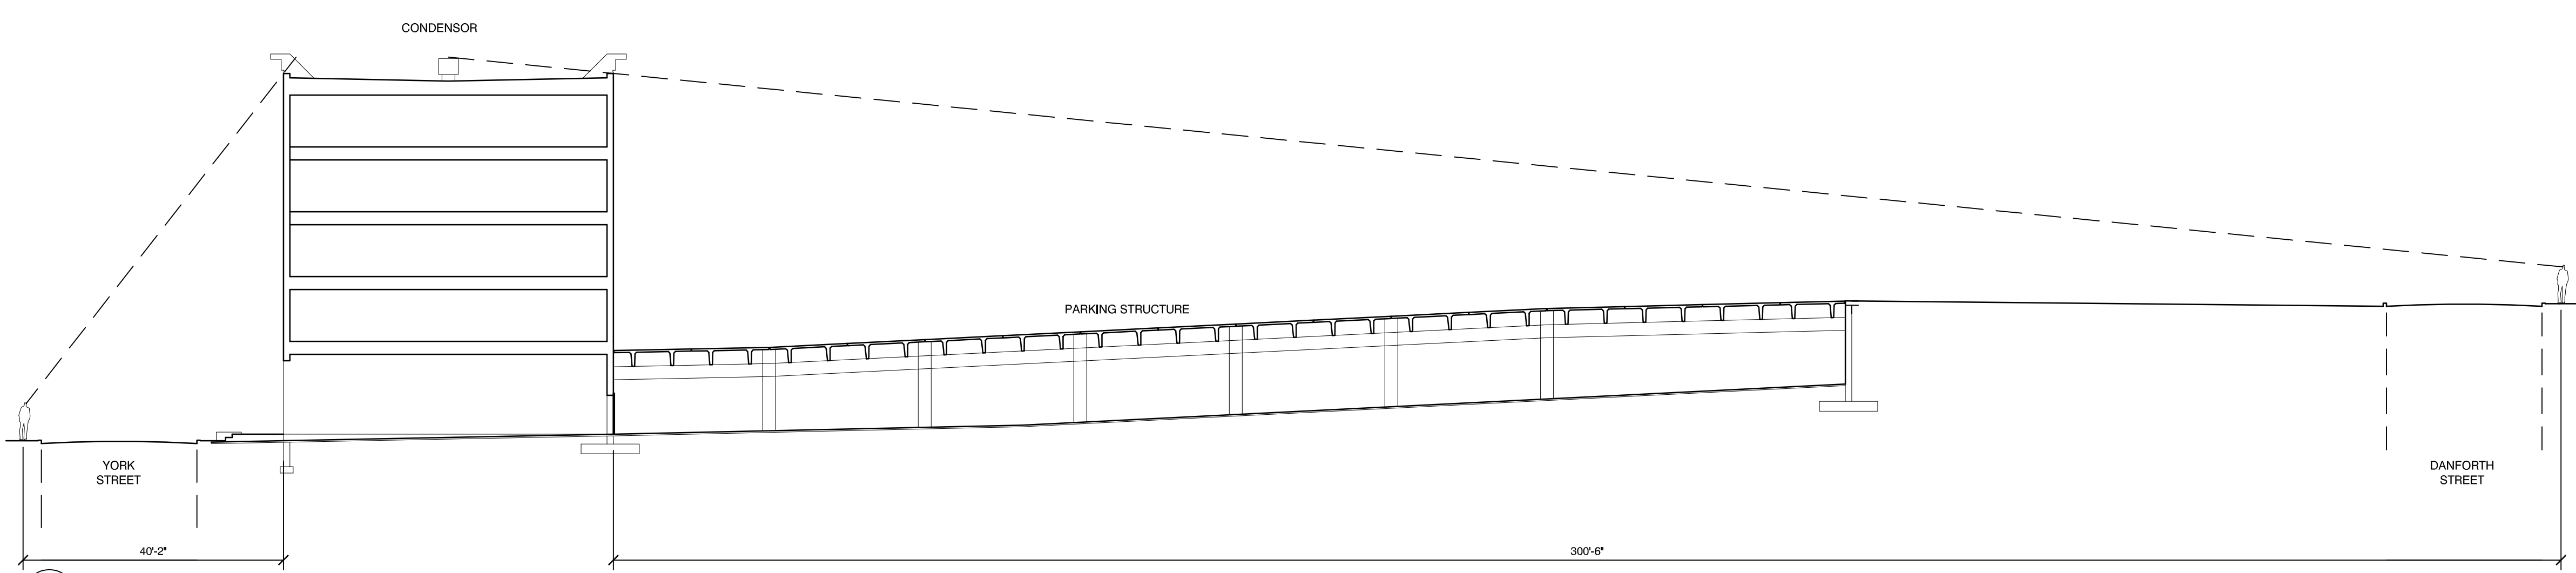

4 BUILDING SIGHT-LINE SECTION
1/16" = 1'-0"

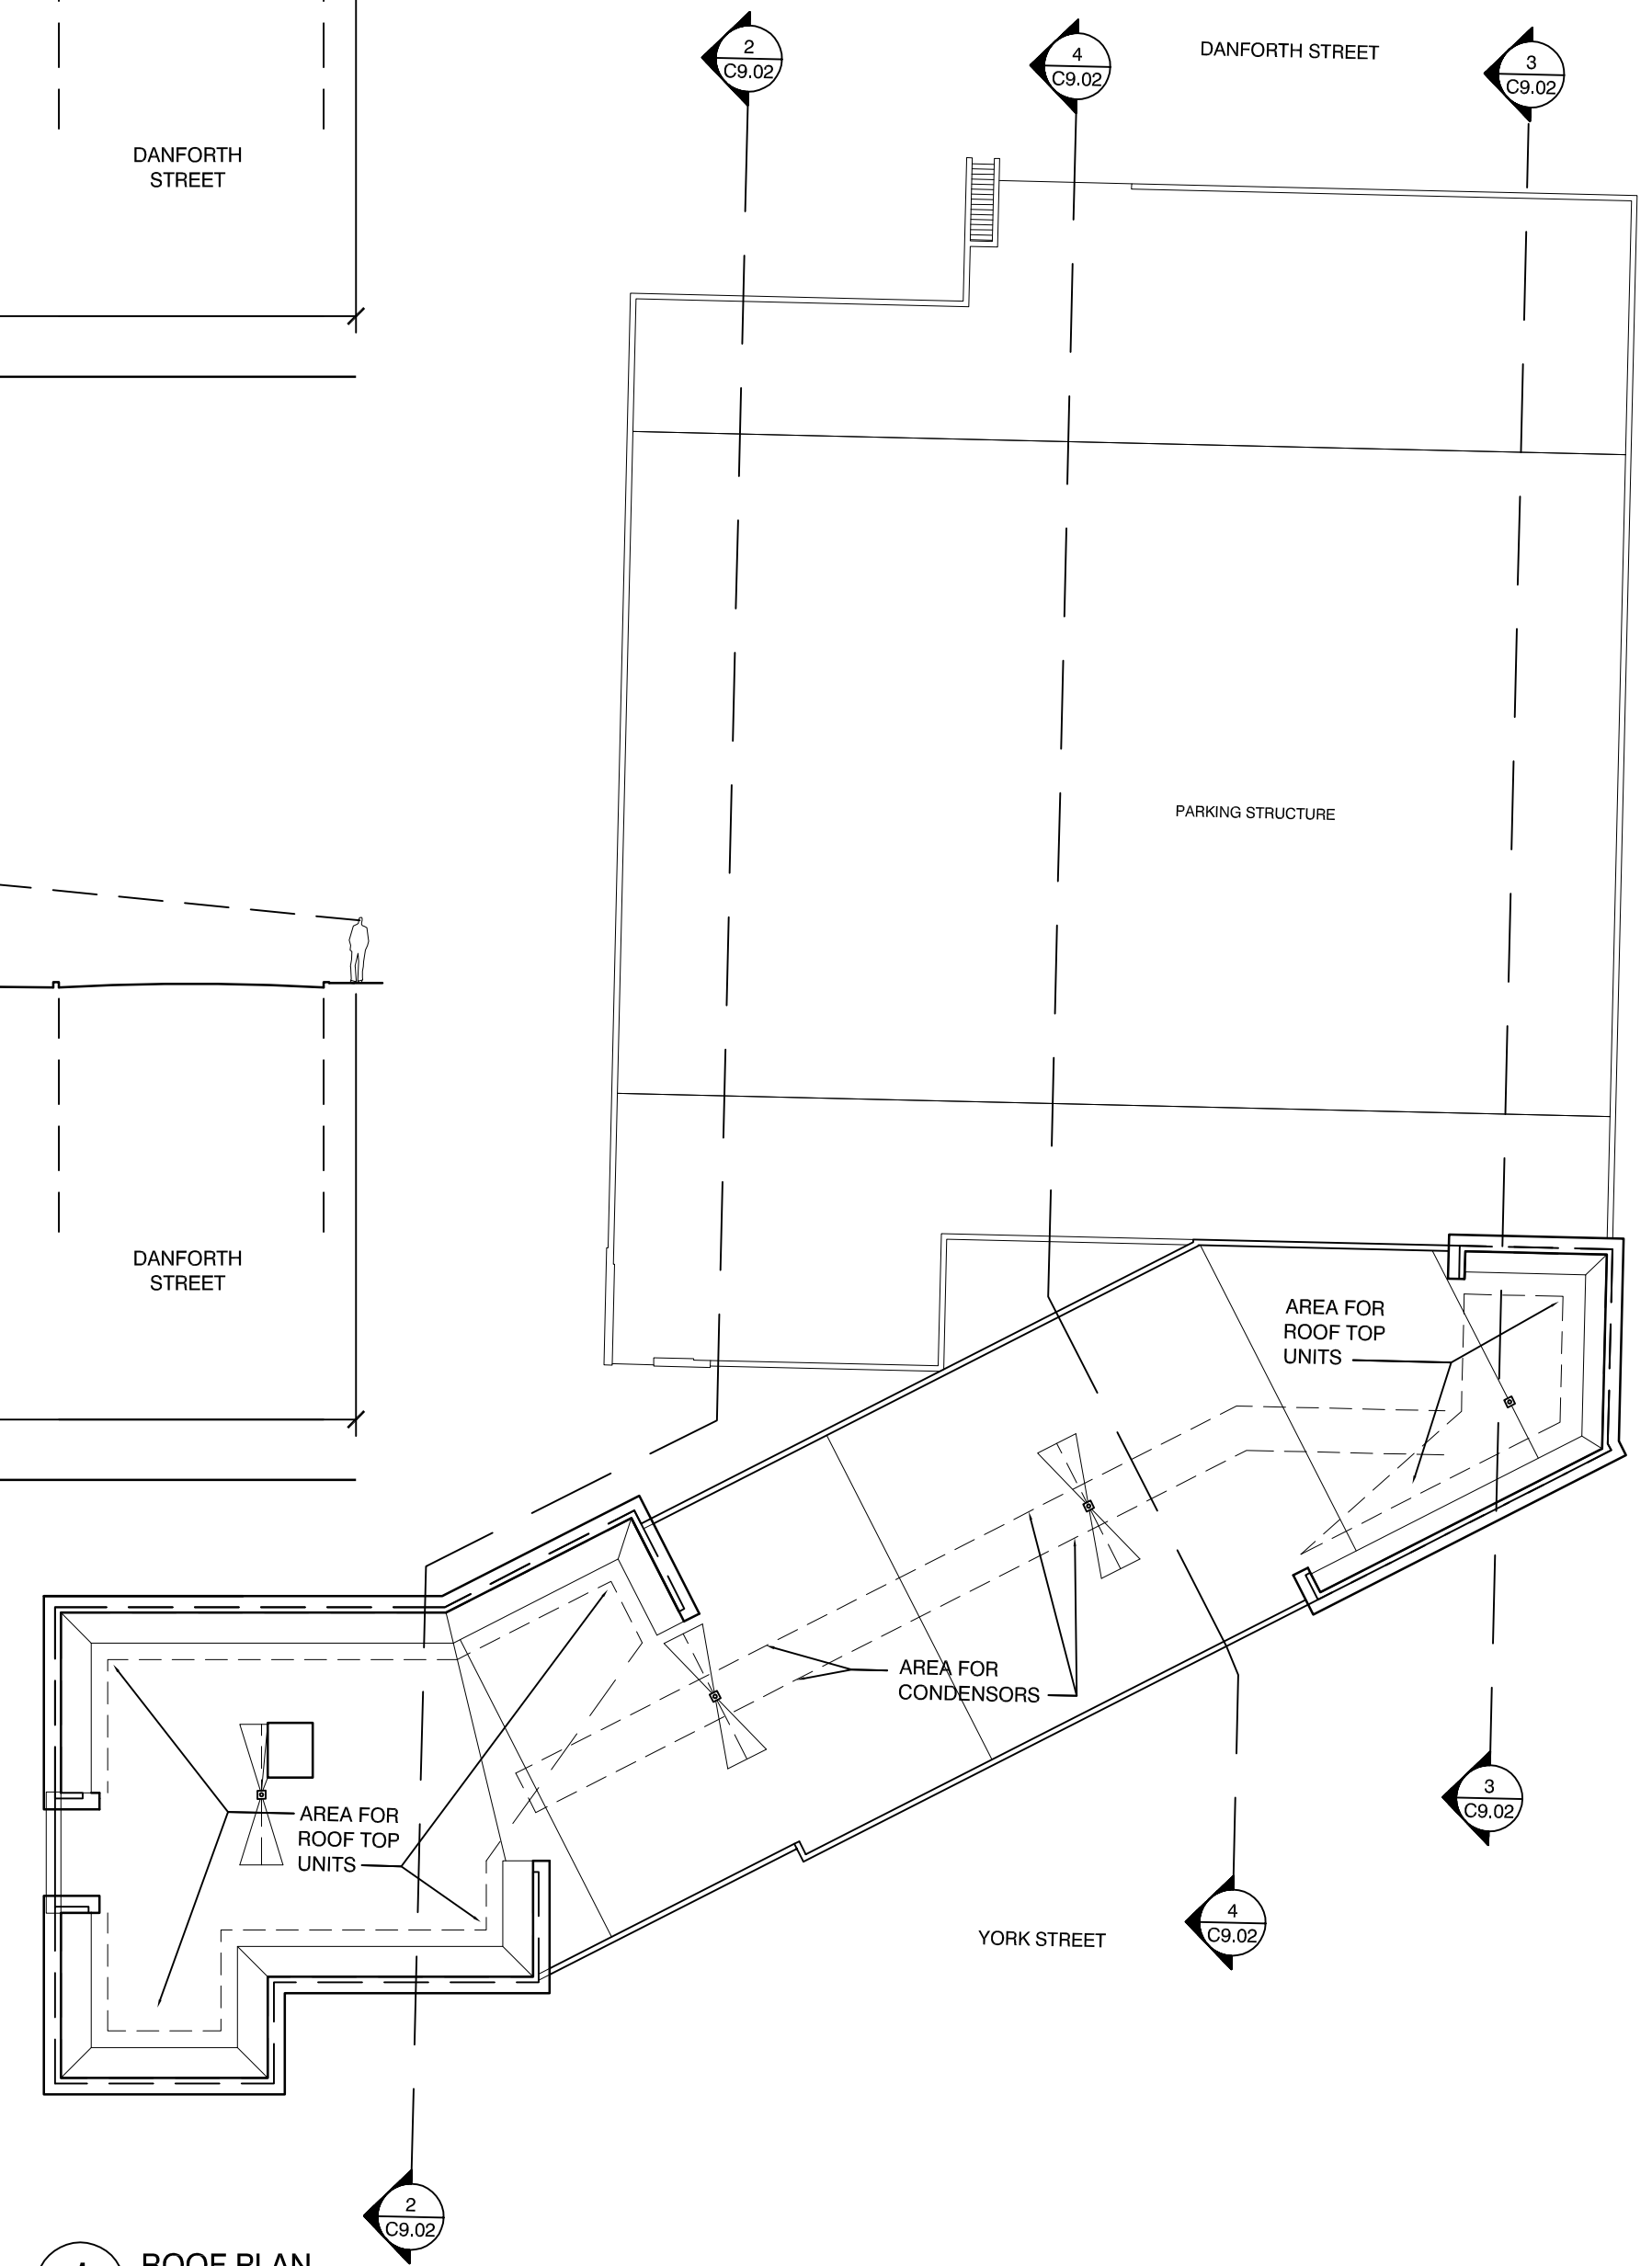

1 ROOF PLAN
1/32" = 1'-0"