


1 FRONT PERSPECTIVE  
A9.1 NOT TO SCALE



2 FRONT PERSPECTIVE  
A9.1 NOT TO SCALE




3 SIDE PERSPECTIVE  
A9.1 NOT TO SCALE

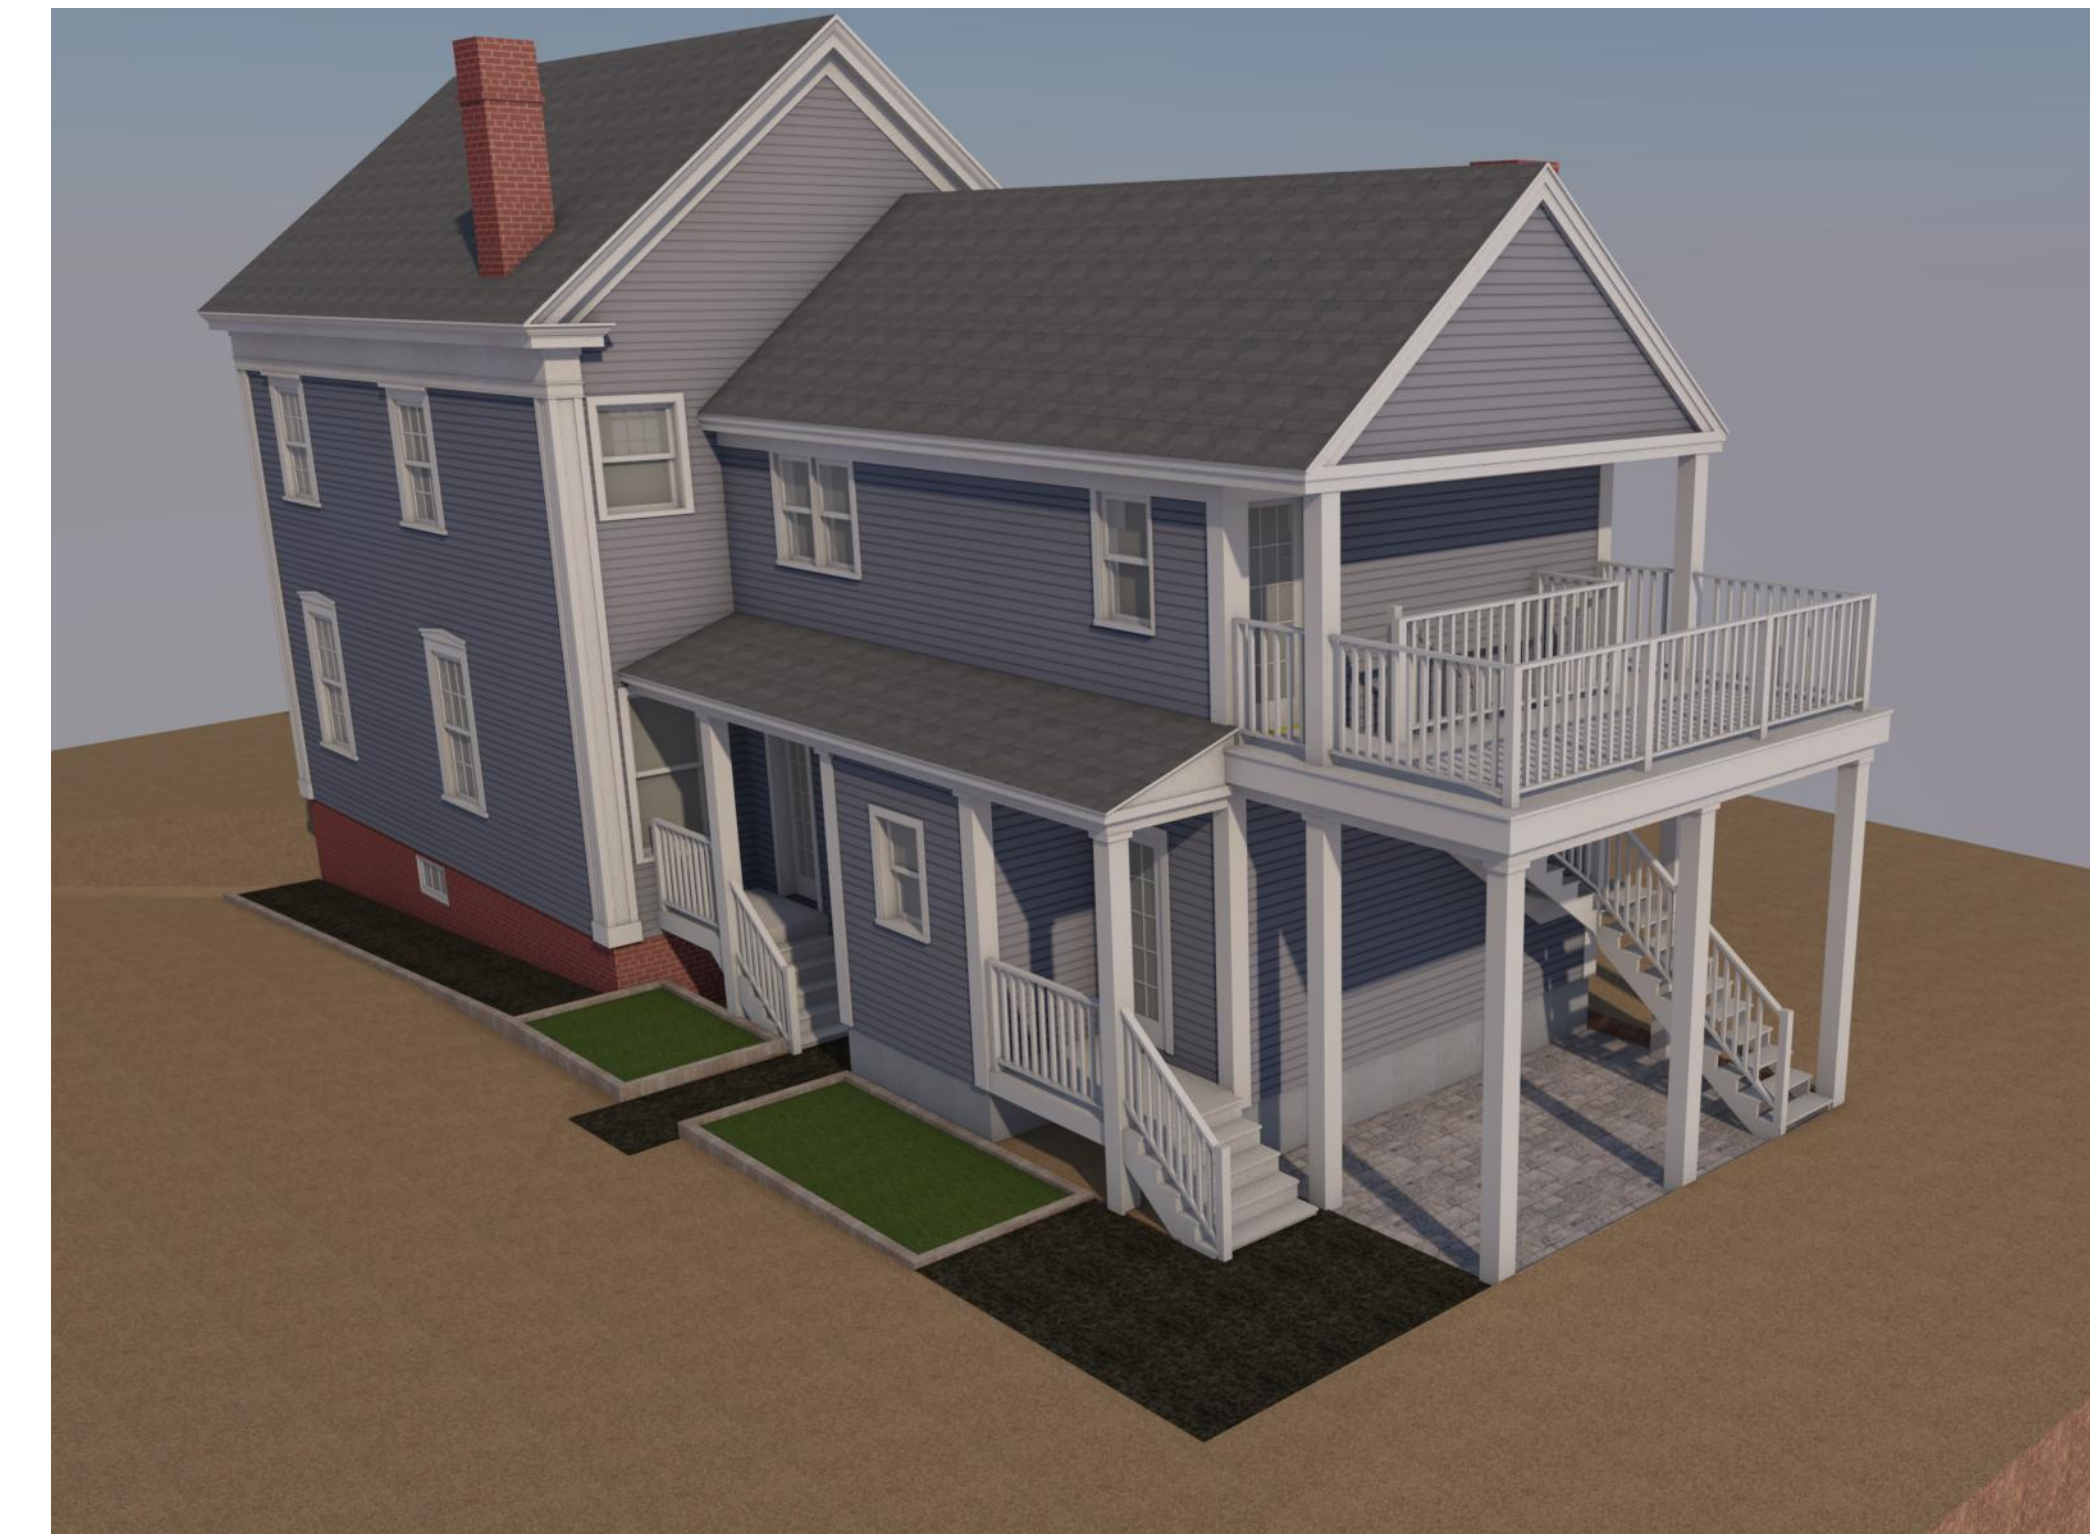


4 BACK PERSPECTIVE  
A9.1 NOT TO SCALE

EXTERIOR RENOVATION - 27 HIGH STREET  
27 HIGH ST.  
PORTLAND, MAINE

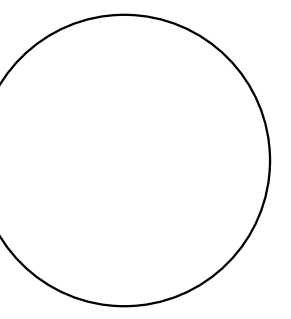

WHIPPLE  
CALLENDER  
ARCHITECTS

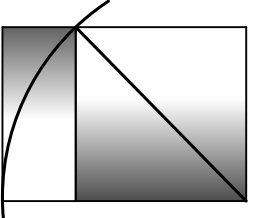

136 PLEASANT AVE.  
PORTLAND, ME 04103  
P 207.775.2696  
F 207.775.3631  
www.whipplecallender.com

MARK	DATE	DESCRIPTION

DATE: 2/19/18  
CHECKED BY: JAD  
DRAWN BY: JADI/CLBC  
JOB: 2017-27 HIGH  
SHEET TITLE: RENDERINGS

**A9.1**