

City of Portland, Maine - Building or Use Permit Application 389 Congress Street, 04101, Tel: (207) 874-8703, FAX: 874-8716

Location of Construction: 51 York St		Owner: Gilcer Printing Co.		Phone:	Permit No: 980679
Owner Address:		Lessee/Buyer's Name:	Phone:	Business Name:	<div style="border: 2px solid black; padding: 5px; text-align: center;"> PERMIT ISSUED Permit Issued: JUN 24 1998 CITY OF PORTLAND </div>
Contractor Name: Mouaghan Woodworks		Address: 155 Falmouth, St Prid, ME 04102		Phone: 775-2683	
Past Use: Residential	Proposed Use: Comm	COST OF WORK: \$ 22,000.00		PERMIT FEE: \$ 130.00	Zone: CBL: 040-E-030 B3 Zoning Approval:
Proposed Project Description: Interior build-out of third floor, finish stairwells from 1st to 3rd floors		FIRE DEPT. <input checked="" type="checkbox"/> Approved <input type="checkbox"/> Denied Signature: <i>[Signature]</i>		INSPECTION: Use Group: Type: Signature: <i>[Signature]</i>	
		PEDESTRIAN ACTIVITIES DISTRICT (P.A.D.) Action: <input type="checkbox"/> Approved <input type="checkbox"/> Approved with Conditions <input type="checkbox"/> Denied Signature: Date:		Special Zone or Reviews: <input type="checkbox"/> Shoreland <input type="checkbox"/> Wetland <input type="checkbox"/> Flood Zone <input type="checkbox"/> Subdivision <input type="checkbox"/> Site Plan maj <input type="checkbox"/> minor <input type="checkbox"/> mm <input type="checkbox"/>	
Permit Taken By: MG	Date Applied For: 11 June 1998				

1. This permit application does not preclude the Applicant(s) from meeting applicable State and Federal rules.
2. Building permits do not include plumbing, septic or electrical work.
3. Building permits are void if work is not started within six (6) months of the date of issuance. False information may invalidate a building permit and stop all work..

PERMIT ISSUED WITH REQUIREMENTS

CERTIFICATION

I hereby certify that I am the owner of record of the named property, or that the proposed work is authorized by the owner of record and that I have been authorized by the owner to make this application as his authorized agent and I agree to conform to all applicable laws of this jurisdiction. In addition, if a permit for work described in the application is issued, I certify that the code official's authorized representative shall have the authority to enter all areas covered by such permit at any reasonable hour to enforce the provisions of the code(s) applicable to such permit

SIGNATURE OF APPLICANT	ADDRESS:	DATE: 11 June 1998	PHONE:
RESPONSIBLE PERSON IN CHARGE OF WORK, TITLE			PHONE:

Zoning Appeal

Variance
 Miscellaneous
 Conditional Use
 Interpretation
 Approved
 Denied

Historic Preservation

Not in District or Landmark
 Does Not Require Review
 Requires Review

Action:

Approved
 Approved with Conditions
 Denied

Date: *[Signature]*

CEO DISTRICT 2

THIS IS NOT A PERMIT/CONSTRUCTION CANNOT COMMENCE UNTIL THE PERMIT IS ISSUED

**Building or Use Permit Pre-Application
Attached Single Family Dwellings/Two-Family Dwelling
Multi-Family or Commercial Structures and Additions Thereto**

In the interest of processing your application in the quickest possible manner, please complete the Information below for a Building or Use Permit.

NOTEIf you or the property owner owes real estate or personal property taxes or user charges on ANY PROPERTY within the City, payment arrangements must be made before permits of any kind are accepted.**

Location/Address of Construction (include Portion of Building): <i>51 YORK ST.</i>			
Total Square Footage of Proposed Structure <i>2400 SF (3rd Fl.)</i>		Square Footage of Lot <i>4000 SF +/-</i>	
Tax Assessor's Chart, Block & Lot Number Chart# <i>040</i> Block# <i>L</i> Lot# <i>030</i>		Owner: <i>GILLEE PRINTING CO.</i>	Telephone#:
Owner's Address: <i>51 YORK ST. PORTLAND 04101</i>		Lessee/Buyer's Name (If Applicable)	Cost Of Work: <i>\$22,000.</i> Fee <i>\$130</i>
Proposed Project Description:(Please be as specific as possible) <i>INTERIOR BUILDOUT OF THIRD FLOOR, FINISH STAIRWELLS FROM 1ST to 3RD FLOOR</i>			
Contractor's Name, Address & Telephone <i>MOLASCHON WOODWORKS, INC. 155 FOLMOUTH ST. PORT. 04102</i> Rec'd By <i>MM</i> <i>775 2683.</i>			
Current Use: <i>RESIDENTIAL</i>		Proposed Use: <i>COMMERCIAL.</i>	

Separate permits are required for Internal & External Plumbing, HVAC and Electrical installation.

- All construction must be conducted in compliance with the 1996 B.O.C.A. Building Code as amended by Section 6-Art II.
- All plumbing must be conducted in compliance with the State of Maine Plumbing Code.
- All Electrical Installation must comply with the 1996 National Electrical Code as amended by Section 6-Art III.
- HVAC (Heating, Ventilation and Air Conditioning) installation must comply with the 1993 BOCA Mechanical Code.

You must Include the following with you application:

- 1) A Copy of Your Deed or Purchase and Sale Agreement
- 2) A Copy of your Construction Contract, if available
- 3) A Plot Plan/Site Plan

Minor or Major site plan review will be required for the above proposed projects. The attached checklist outlines the minimum standards for a site plan.

4) Building Plans

Unless exempted by State Law, construction documents must be designed by a registered design professional.

A complete set of construction drawings showing all of the following elements of construction:

- Cross Sections w/Framing details (including porches, decks w/ railings, and accessory structures)
- Floor Plans & Elevations
- Window and door schedules
- Foundation plans with required drainage and dampproofing
- Electrical and plumbing layout. Mechanical drawings for any specialized equipment such as furnaces, chimneys, gas equipment, HVAC equipment (air handling) or other types of work that may require special review must be included.


Certification

I hereby certify that I am the Owner of record of the named property, or that the proposed work is authorized by the owner of record and that I have been authorized by the owner to make this application as his/her authorized agent. I agree to conform to all applicable laws of this jurisdiction. In addition, if a permit for work described in this application is issued, I certify that the Code Official's authorized representative shall have the authority to enter all areas covered by this permit at any reasonable hour to enforce the provisions of the codes applicable to this permit.

Signature of applicant: <i>[Signature]</i>	Date: <i>06-09-98</i>
--------------------------------------------	-----------------------

Building Permit Fee: \$25.00 for the 1st \$1000.cost plus \$5.00 per \$1,000.00 construction cost thereafter.
Additional Site review and related fees are attached on a separate addendum



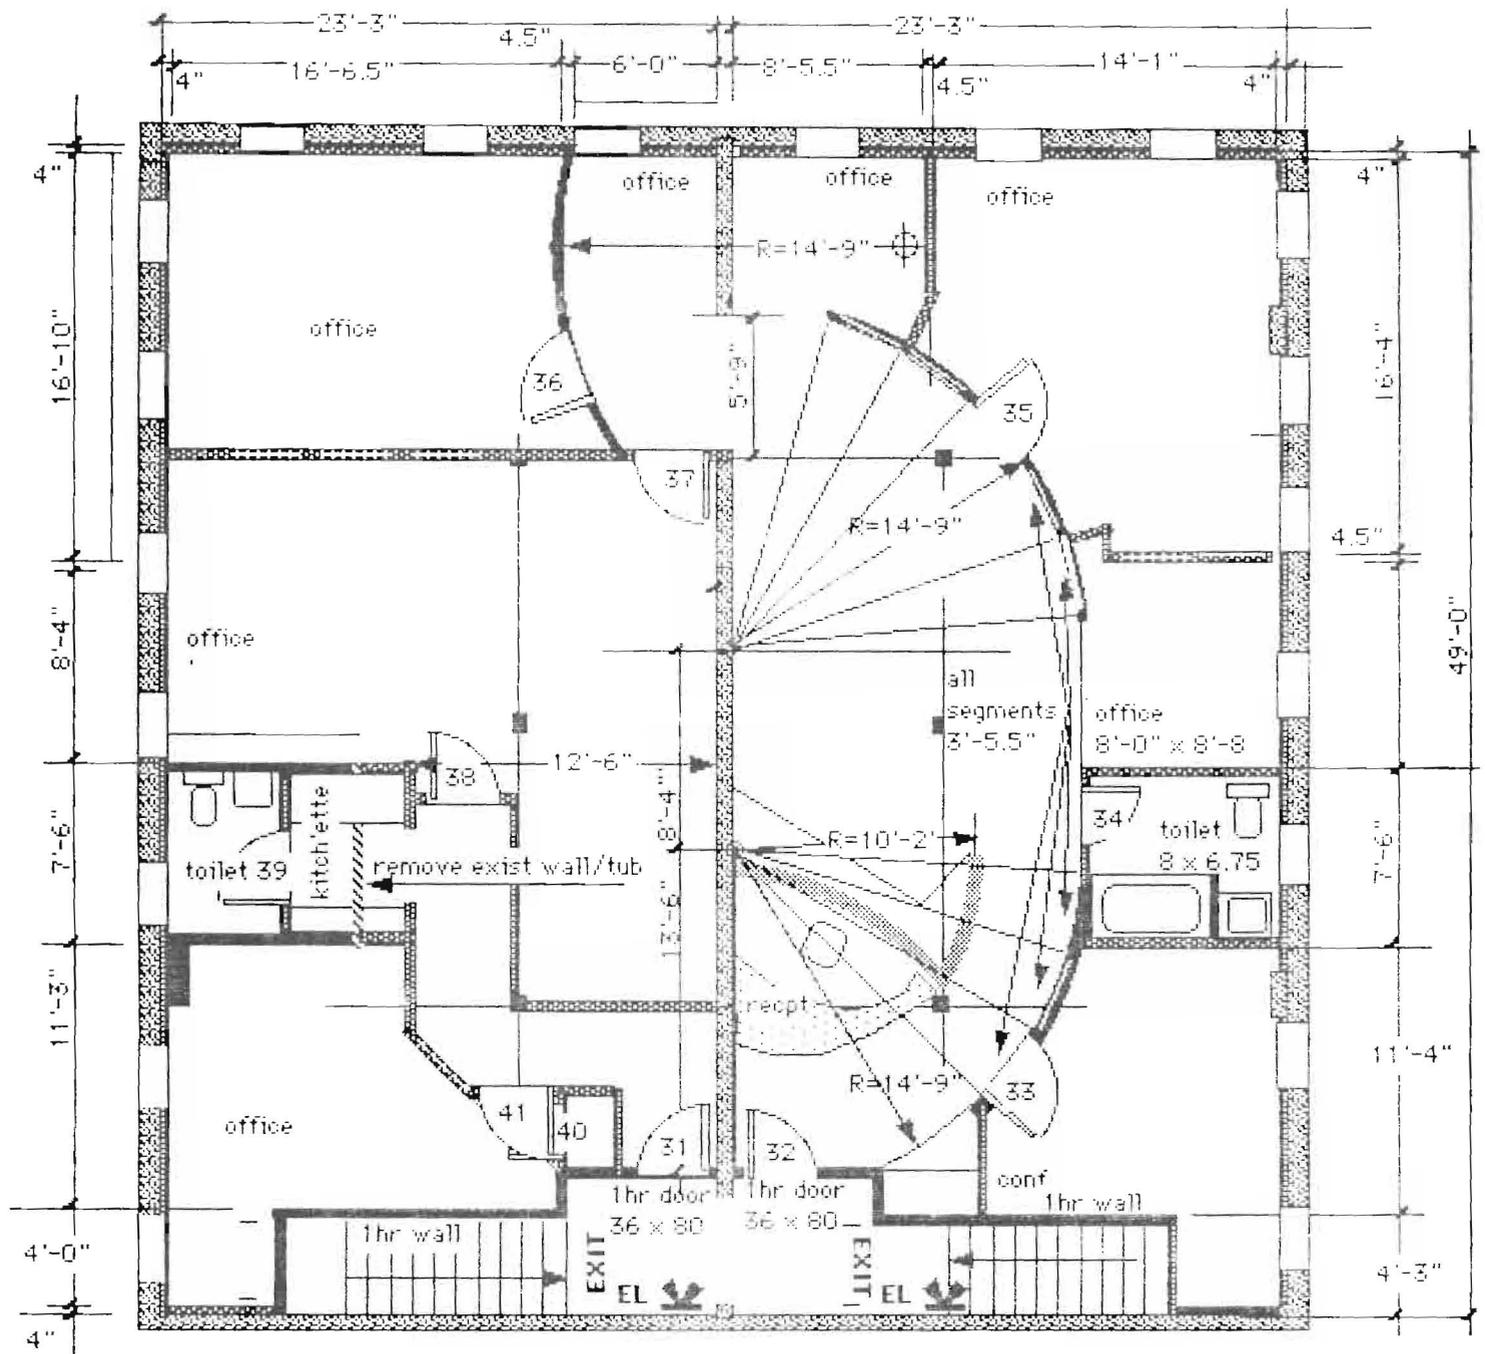


51 YORK STREET-3RD FLOOR PLAN

SCALE = 1/8" = 1'-0"

DOOR SCHEDULE - 2ND FLOOR

- 31) 36 X 80 INSUL. METAL, 1 HR RATED DOOR
- 32) 36 X 80 INSUL. METAL, 1 HR RATED DOOR
- 33) 36 X 80 WOOD DOOR W/ FULL GLASS
- 34) 28 X 80 FLUSH WOOD, TOILET LOCK
- 35) 36 X 80 WOOD DOOR W/ FULL GLASS
- 36) 36 X 80 WOOD DOOR W/ FULL GLASS
- 37) 36 X 80 WOOD DOOR, SC FLUSH
- 38) 36 X 80 WOOD DOOR, HC FLUSH
- 39) 36 X 80 WOOD DOOR W/ FULL GLASS
- 40) 36 X 80 WOOD DOOR W/ FULL GLASS
- 41) 24 X 80 WOOD DOOR HC FLUSH

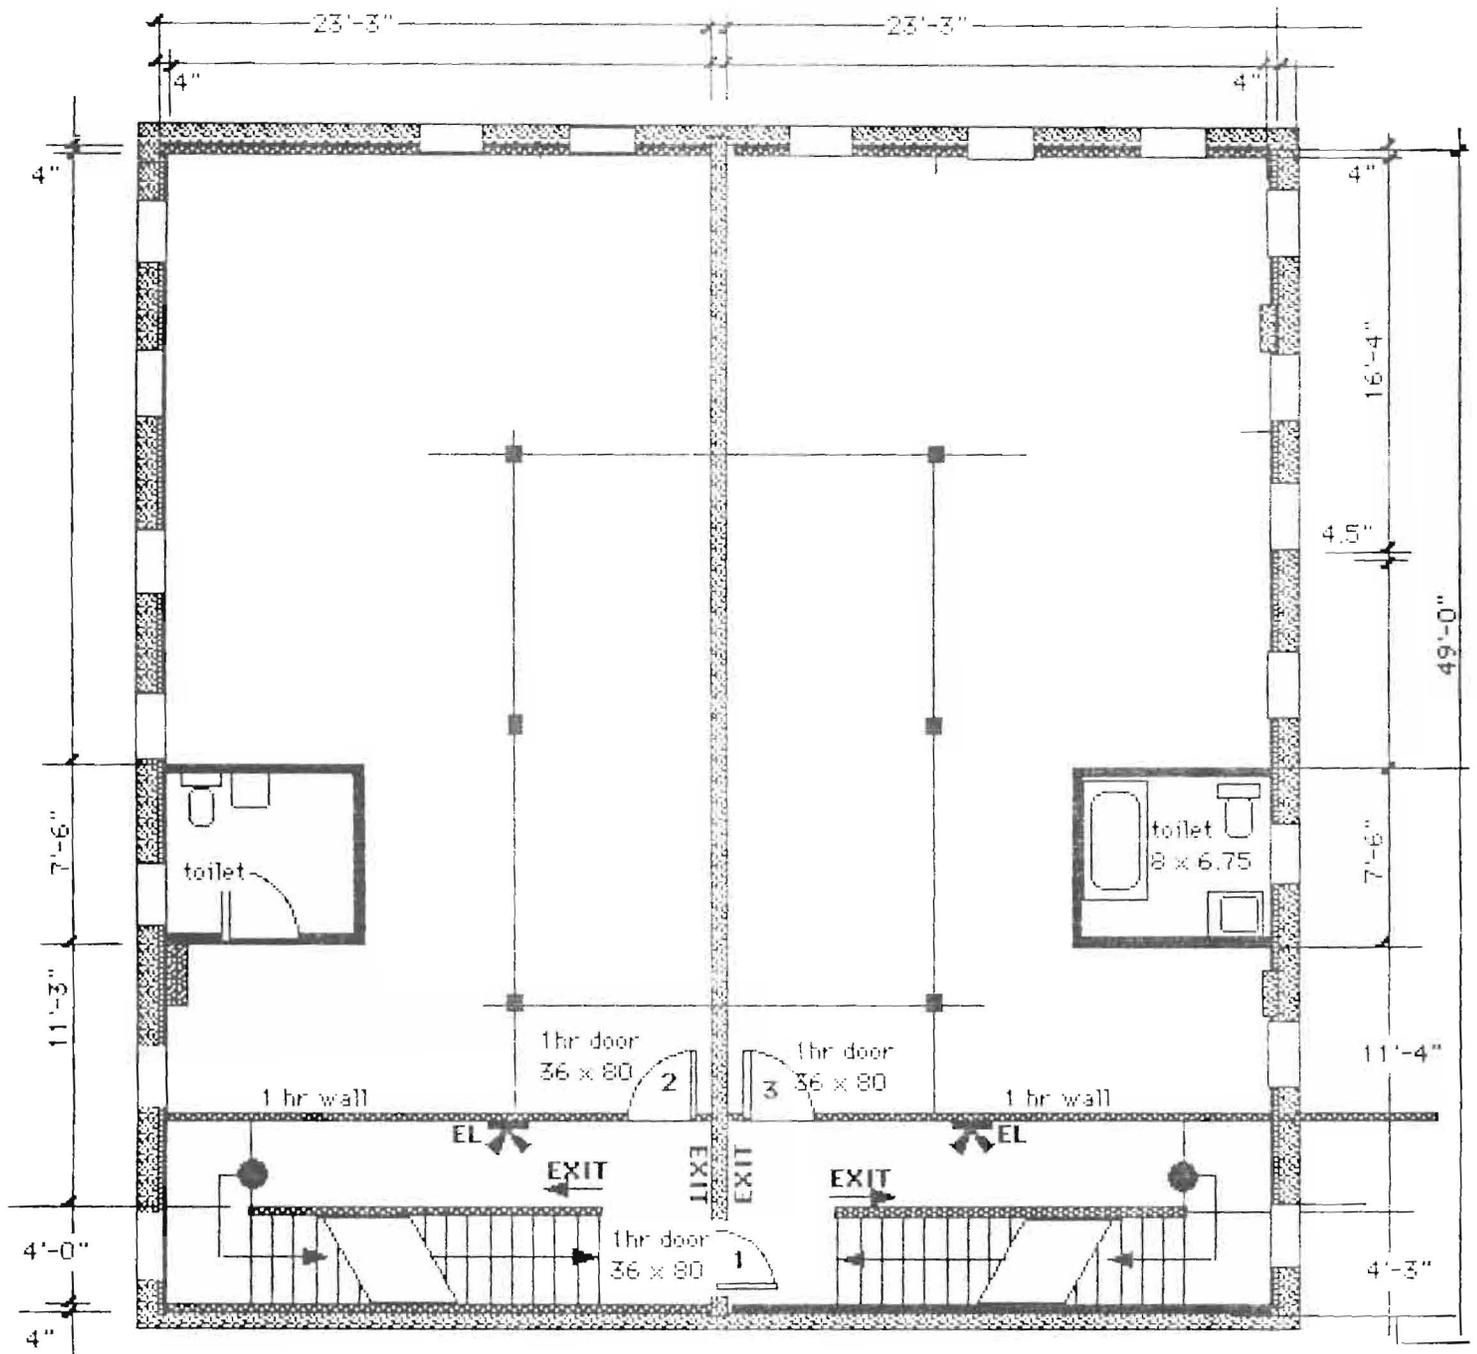


DOOR SCHEDULE - 2ND FLOOR


- 1) 36 X 80 INSUL. METAL, 1 HR RATED DOOR- PASSAGE HARDWARE
- 2) 36 X 80 INSUL. METAL, 1 HR RATED DOOR
- 3) 36 X 80 INSUL. METAL, 1 HR RATED DOOR

51 YORK STREET - SECOND FLOOR PLAN

SCALE = 1/8" = 1'-0"


DETAIL OF SEGMENTED WALL
SCALE = 1/2" = 1'-0"

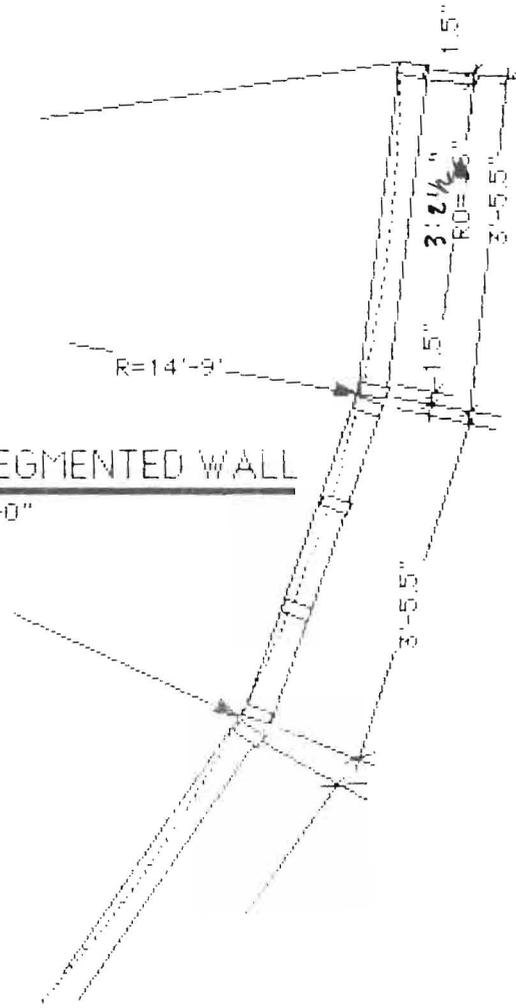

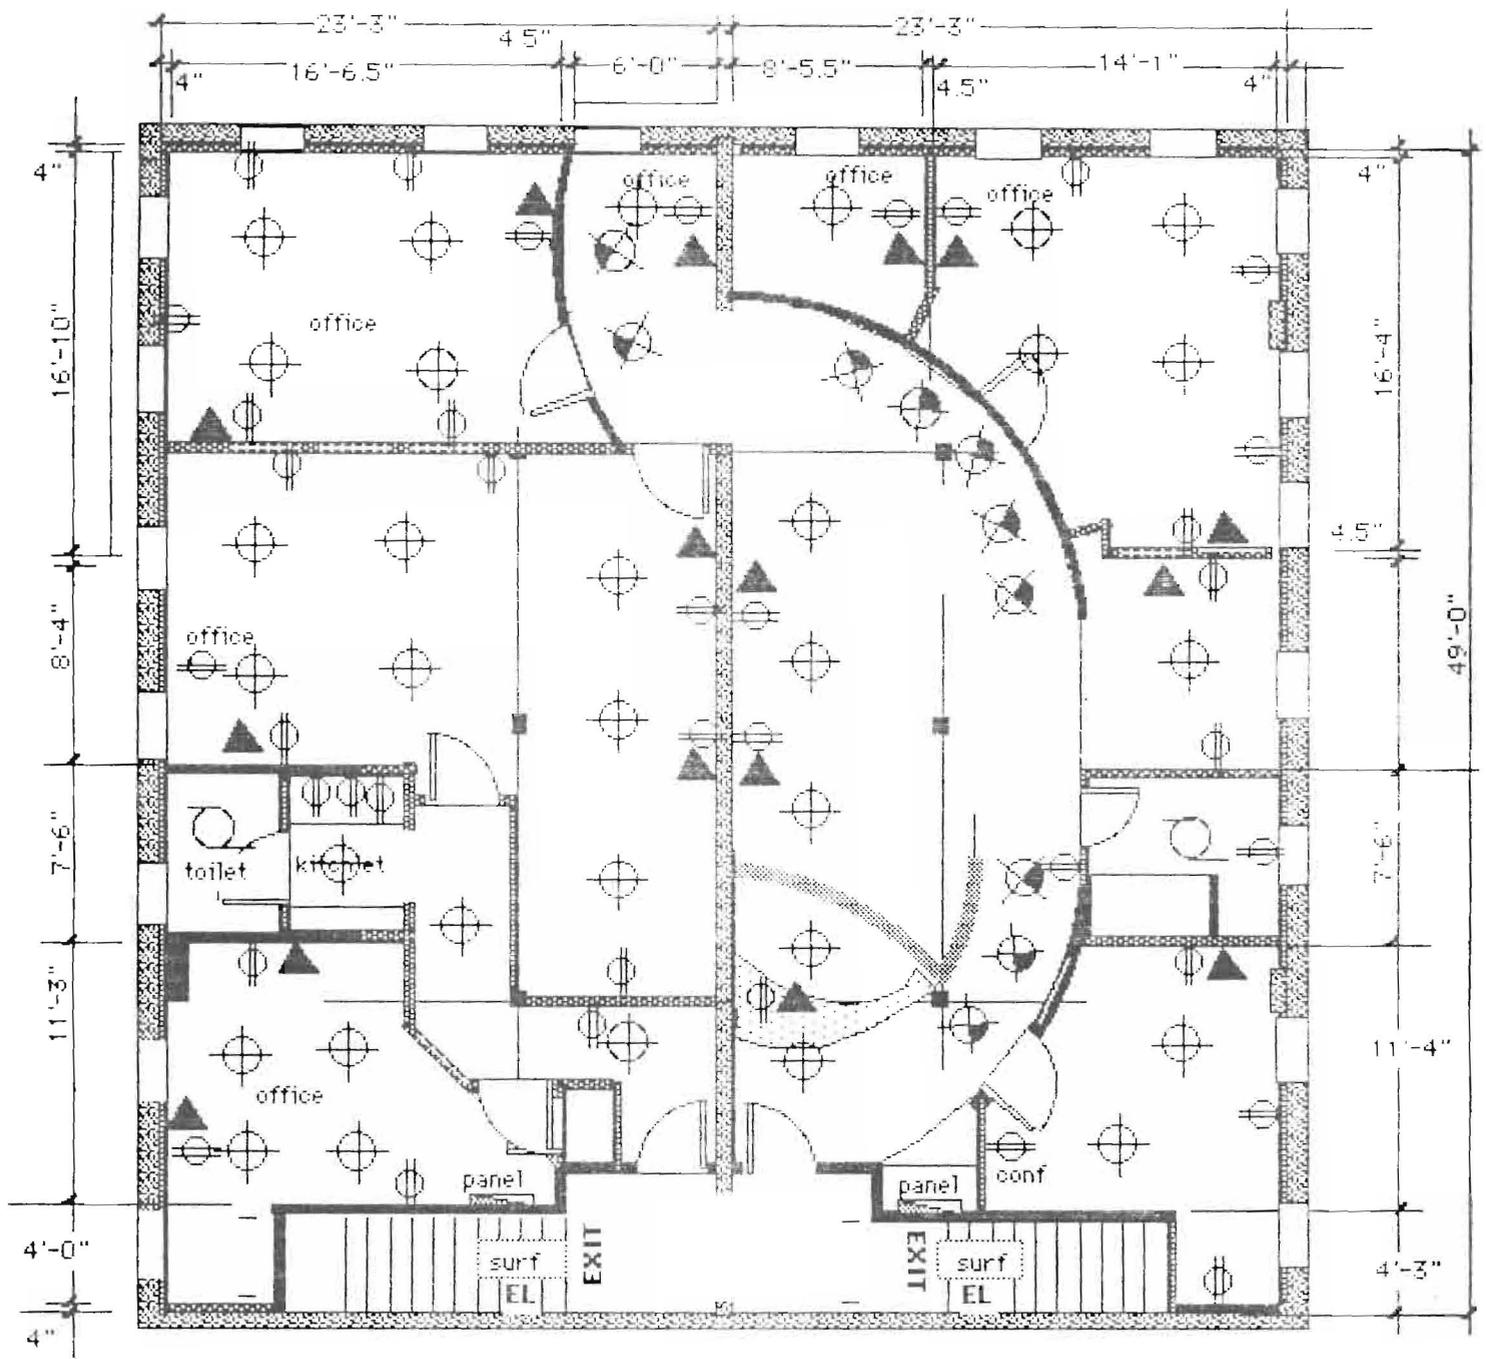

51 YORK STREET-3RD FLOOR PL
 SCALE = 1/8" = 1'-0"

- | | |
|-----------------------------------------------------|-----------------------------------------|
| ▲ SCHEDULE
telephone jack and communication jack | ⊕ surf
2x4 fluorescent - surface mtd |
| ⊕ standard duplex outlet | ⊕ recessed downlight |
| EXIT exit sign | ⊕ fan-light |
| EL emergency light | ⊕ low voltage directional spot |

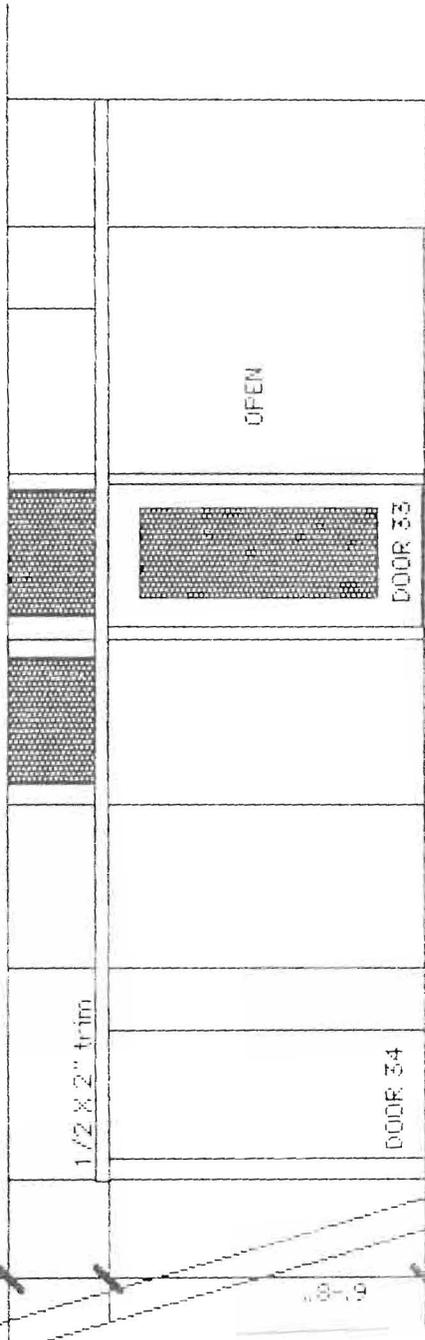

BUILDING PERMIT REPORT

DATE: 6/23/91 ADDRESS: 51 York St
REASON FOR PERMIT: renovations
BUILDING OWNER: Culver Printing Co
CONTRACTOR: Wenham Associates
PERMIT APPLICANT: _____
USE GROUP _____ BOCA 1996 CONSTRUCTION TYPE _____

CONDITION(S) OF APPROVAL

This Permit is being issued with the understanding that the following conditions are met:

Approved with the following conditions: *1, *2, *8, *10, *14, *17, *18, *29

- *1. This permit does not excuse the applicant from meeting applicable State and Federal rules and laws.
2. Before concrete for foundation is placed, approvals from the Development Review Coordinator and Inspection Services must be obtained. (A 24 hour notice is required prior to inspection)
3. Precaution must be taken to protect concrete from freezing.
4. It is strongly recommended that a registered land surveyor check all foundation forms before concrete is placed. This is done to verify that the proper setbacks are maintained.
5. Private garages located beneath habitable rooms in occupancies in Use Group R-1, R-2, R-3 or I-1 shall be separated from adjacent interior spaces by fire partitions and floor/ceiling assembly which are constructed with not less than 1-hour fire resisting rating. Private garages attached side-by-side to rooms in the above occupancies shall be completely separated from the interior spaces and the attic area by means of ½ inch gypsum board or the equivalent applied to the garage means of ½ inch gypsum board or the equivalent applied to the garage side. (Chapter 4 Section 407.0 of the BOCA/1996)
6. All chimneys and vents shall be installed and maintained as per Chapter 12 of the City's Mechanical Code. (The BOCA National Mechanical Code/1993).
- *7. Sound transmission control in residential building shall be done in accordance with Chapter 12 section 1214.0 of the city's building code.
- (8) Guardrails & Handrails: A guardrail system is a system of building components located near the open sides of elevated walking surfaces for the purpose of minimizing the possibility of an accidental fall from the walking surface to the lower level. Minimum height all Use Groups 42" . except Use Group R which is 36". In occupancies in Use Group A, B, H-4, I-1, I-2 M and R and public garages and open parking structures, open guards shall have balusters or be of solid material such that a sphere with a diameter of 4" cannot pass through any opening. Guards shall not have an ornamental pattern that would provide a ladder effect. (Handrails shall be a minimum of 34" but not more than 38". Use Group R-3 shall not be less than 30", but not more than 38".) Handrail grip size shall have a circular cross section with an outside diameter of at least 1 1/4" and not greater than 2".
9. Headroom in habitable space is a minimum of 7'6".
- (10) ~~Stair construction in Use Group R-3 & R-4 is a minimum of 10" tread and 7 3/4" maximum rise.~~ All other Use group minimum 11" tread, 7" maximum rise.
11. ~~The minimum headroom in all parts of a stairway shall not be less than 80 inches. (6' 8")~~
12. Every sleeping room below the fourth story in buildings of use Groups R and I-1 shall have at least one operable window or exterior door approved for emergency egress or rescue. The units must be operable from the inside without the use of special knowledge or separate tools. Where windows are provided as means of egress or rescue they shall have a sill height not more than 44 inches (1118mm) above the floor. All egress or rescue windows from sleeping rooms shall have a minimum net clear opening height dimension of 24 inches (610mm). The minimum net clear opening width dimension shall be 20 inches (508mm), and a minimum net clear opening of 5.7 sq. ft.
13. Each apartment shall have access to two (2) separate, remote and approved means of egress. A single exit is acceptable when it exits directly from the apartment to the building exterior with no communications to other apartment units.
- *14. All vertical openings shall be enclosed with construction having a fire rating of at least one (1)hour, including fire doors with self closer's, (Over 3 stories in height requirements for fire rating is two (2) hours.)
15. The boiler shall be protected by enclosing with (1) hour fire-rated construction including fire doors and ceiling, or by providing automatic extinguishment.
16. All single and multiple station smoke detectors shall be of an approved type and shall be installed in accordance with the

COMMENTS

6/24/98 Conversation w/ Mike. Cunningham re project prior to permit release. OK
7/10/98 Work progresses. Framing OK. Pb. ok w/ Geo. Farn
Plumber. A.P.

Inspection Record

Type

Date

Foundation: _____
Framing: _____
Plumbing: _____
Final: _____
Other: _____

provisions of the City's Building Code Chapter 9, Section 19, 920.3.2 (BOCA National Building Code/1996), and NFPA 101 Chapter 18 & 19. (Smoke detectors shall be installed and maintained at the following locations):

- In the immediate vicinity of bedrooms
- In all bedrooms
- In each story within a dwelling unit, including basements

In addition to the required AC primary power source, required smoke detectors in occupancies in Use Groups R-2, R-3 and I-1 shall receive power from a battery when the AC primary power source is interrupted. (Interconnection is required)

17. A portable fire extinguisher shall be located as per NFPA #10. They shall bear the label of an approved agency and be of an approved type.
18. The Fire Alarm System shall be maintained to NFPA #72 Standard.
19. The Sprinkler System shall maintained to NFPA #13 Standard.
20. All exit signs, lights, and means of egress lighting shall be done in accordance with Chapter 10 Section & Subsections 1023. & 1024. Of the City's building code. (The BOCA National Building Code/1996)
21. Section 25-135 of the Municipal Code for the City of Portland states, "No person or utility shall be granted a permit to excavate or open any street or sidewalk from the time of November 15 of each year to April 15 of the following year"
22. The builder of a facility to which Section 4594-C of the Maine State Human Rights Act Title 5 MRSA refers, shall obtain a certification from a design professional that the plans commencing construction of the facility, the builder shall submit the certification to the Division of Inspection Services.
23. Ventilation shall meet the requirements of Chapter 12 Sections 1210. Of the City's Building Code.
24. All electrical, plumbing and HVAC permits must be obtained by a Master Licensed holders of their trade.
25. All requirements must be met before a final Certificate of Occupancy is issued.
26. All building elements shall meet the fastening schedule as per Table 2305.2 of the City's Building Code. (The BOCA National Building Code/1996).
27. Ventilation of spaces within a building shall be done in accordance with the City's Mechanical Code (The BOCA National Mechanical Code/1993).
28. Please read and implement the attached Land Use-Zoning report requirements.
29. A Fire Alarm acceptance report shall be submitted to the Portland Fire Dept.
30. _____
31. _____
32. _____

P. Samuel Hoffses, Code Enforcement

U. J. M. S.
cc: Lt. McDougall, PFD
Marge Schmuckal



CITY OF PORTLAND, MAINE
Department of Building Inspection

Certificate of Occupancy

LOCATION 51-53 York St (040-C-030)

Issued to Andrew Graham

Date of Issue 01 September 1998

This is to certify that the building, premises, or part thereof, at the above location, built — altered — changed as to use under Building Permit No. 980393, has had final inspection, has been found to conform substantially to requirements of Zoning Ordinance and Building Code of the City, and is hereby approved for occupancy or use, limited or otherwise, as indicated below.

PORTION OF BUILDING OR PREMISES

APPROVED OCCUPANCY

Entire Third Floor Only

Office Space

Limiting Conditions:

No construction contact with egress hallways to third floor

This certificate supersedes
certificate issued

Approved:

9/1/98 Tom Reinshaw
.....
(Date) Inspector

.....
Inspector of Buildings

Notice: This certificate identifies lawful use of building or premises, and ought to be transferred from owner to owner when property changes hands. Copy will be furnished to owner or lessee for one dollar.

Handwritten initials and scribbles in the bottom left corner.