





1 SECTION  
A-501 SCALE: 1" = 1'-0"

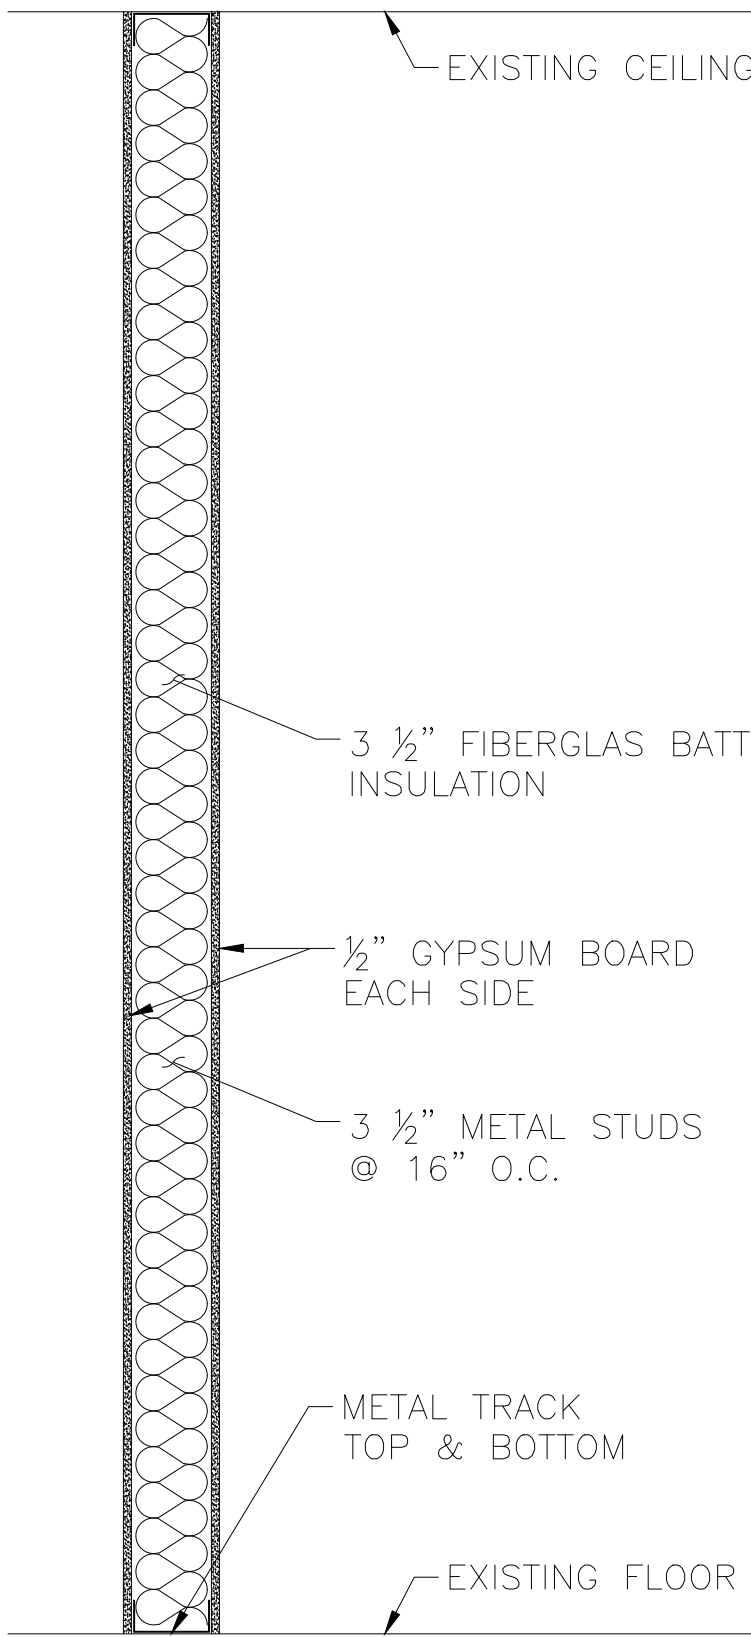

2 SECTION  
A-501 SCALE: 1" = 1'-0"

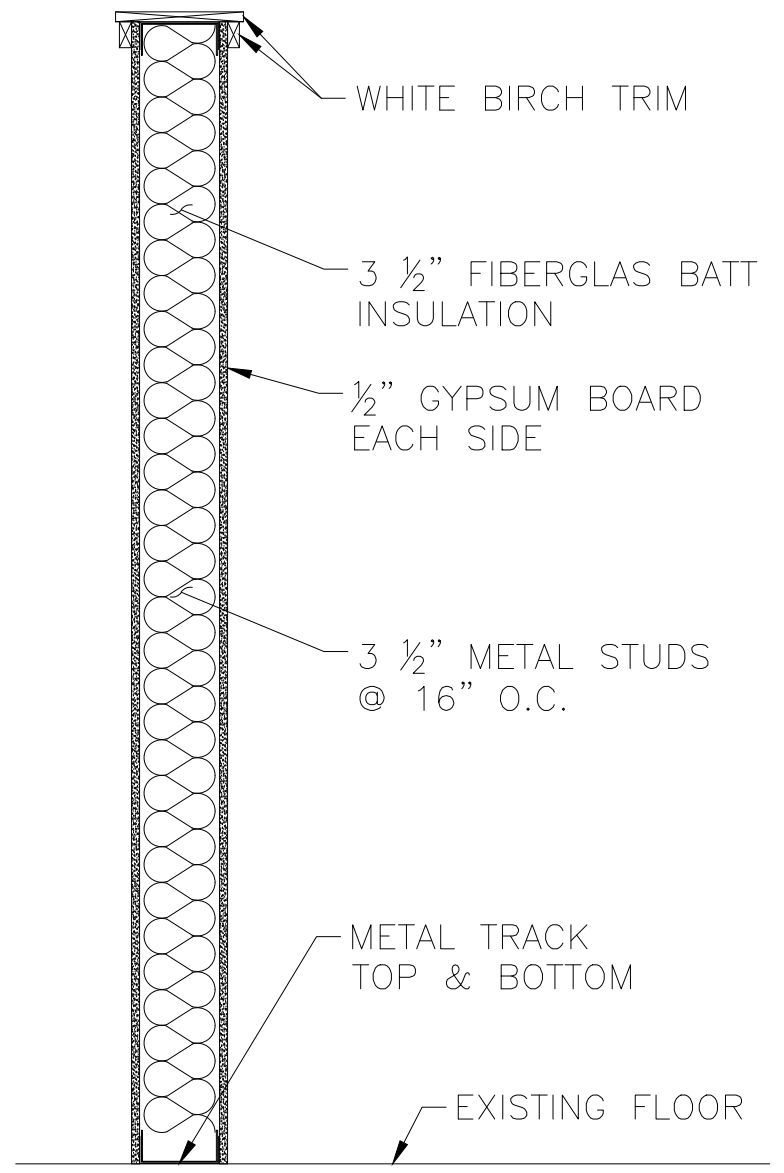

3 SECTION  
A-501 SCALE: 1" = 1'-0"

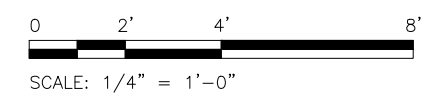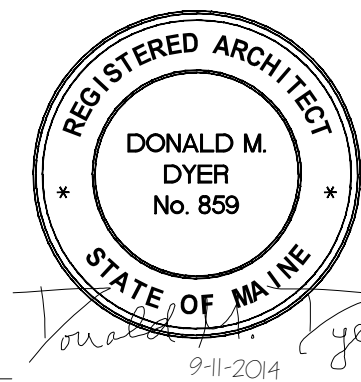

				<b>COLBY COMPANY ENGINEERING</b> 47A YORK STREET, PORTLAND, ME			
				OFFICE EXPANSION 45 YORK STREET			
				SECTIONS			
0	ISSUE FOR PERMIT	BLB	BLB	DMD	9/11/14		
REV	DESCRIPTION	DWN BY	CKD BY	APP BY	DATE		
		SIZE: AS NOTED		PROJECT NO. 1.006.001		DRAWING NO. A-501	
		DATE: 9/11/2014		SHEET X OF X			
		DES BY: BLB					
		DWN BY: BLB					
		CKD BY: DMD					

PLEASE NOTE: THIS DOCUMENT MAY NOT ACCURATELY REPRESENT THE FINAL DOCUMENT. ONLY AN ENGINEER, ARCHITECT OR SURVEYOR SIGNED, SEALED AND DATED PAPER COPY, PROVIDED BY THIS OFFICE, MAY BE UTILIZED FOR BIDDING OR CONSTRUCTION PURPOSES.

47A York Street  
Portland, Maine 04101  
207.553.7753  
colbycoengineering.com

Colby Company  
engineering