




2 Q/Q GUESTROOM-SUITE  
A7 1/4" = 1'-0"

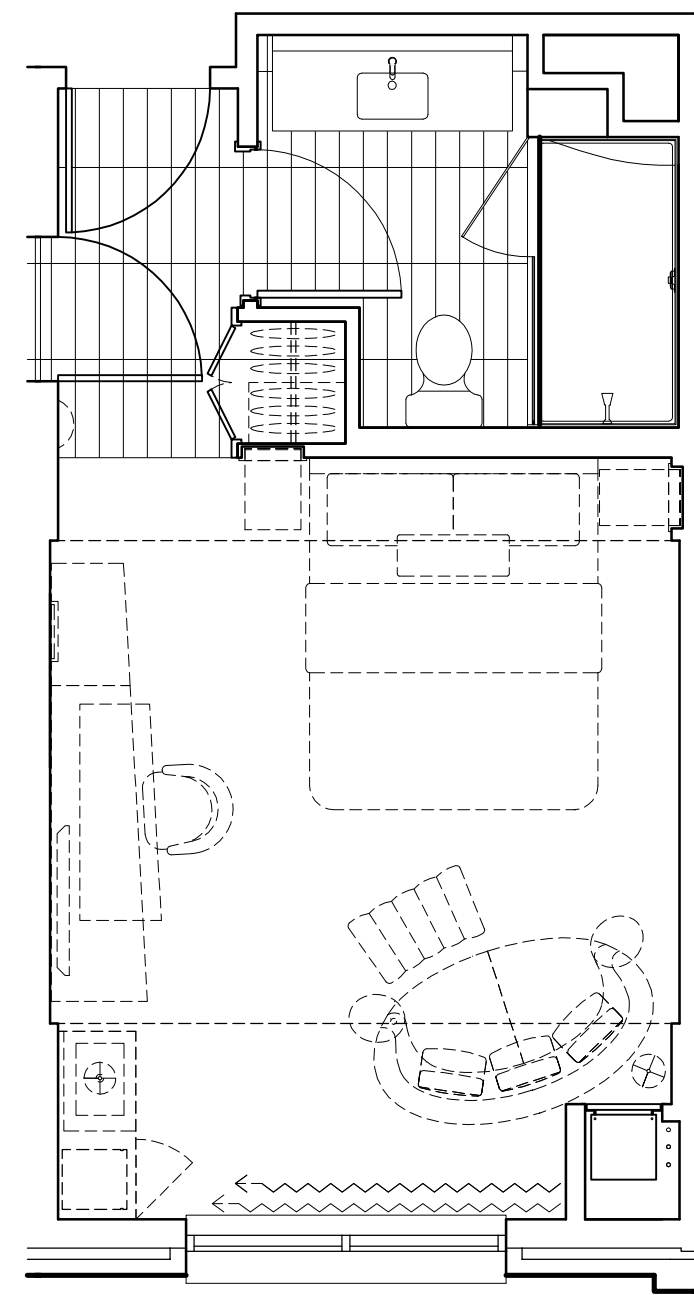


2 KING GUESTROOM-SUITE  
A7 1/4" = 1'-0"

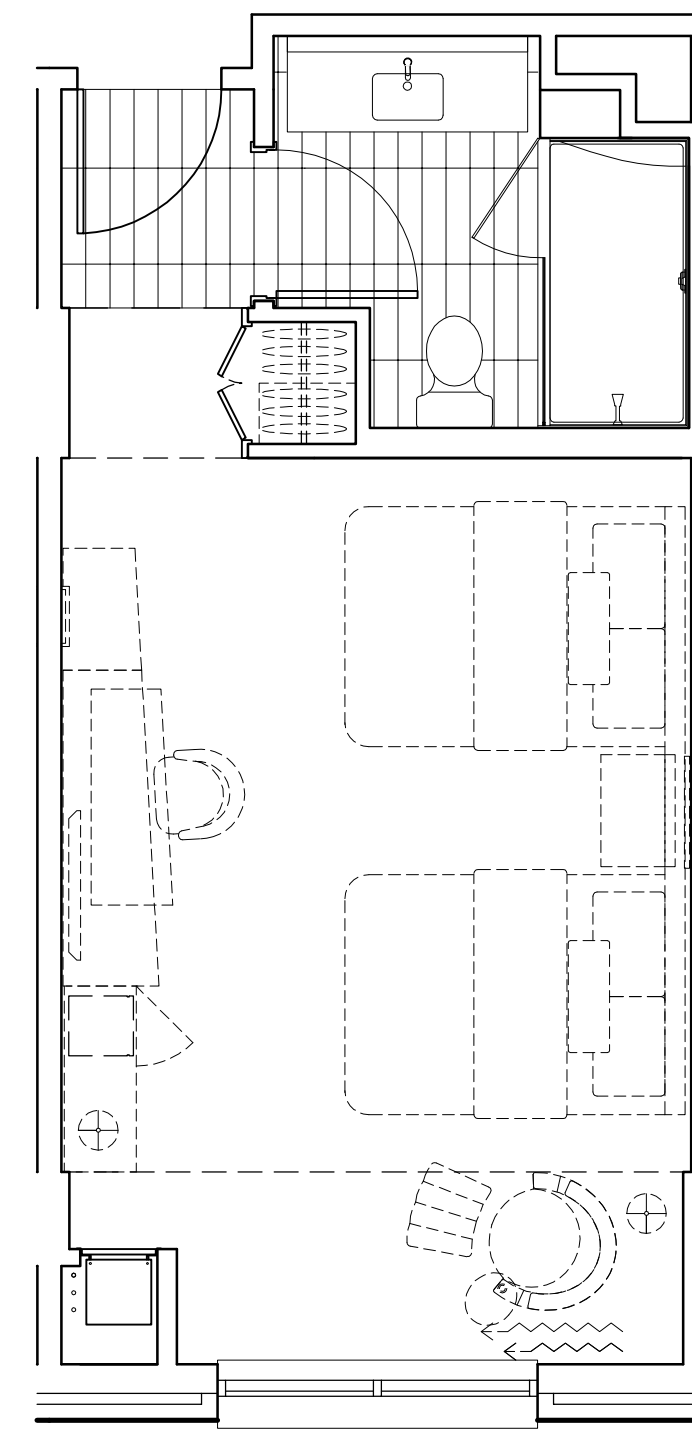

2 Q/Q GUESTROOM-SHOWER  
A7 1/4" = 1'-0"

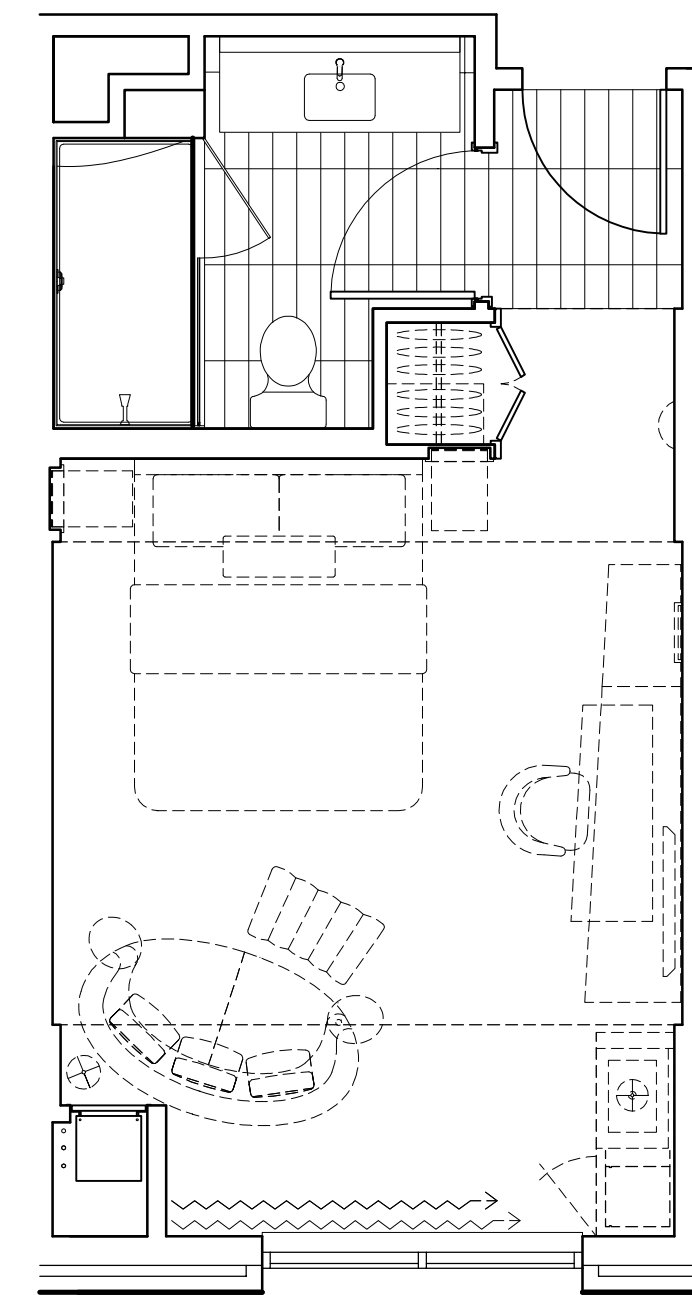


1 KING GUESTROOM  
A7 1/4" = 1'-0"

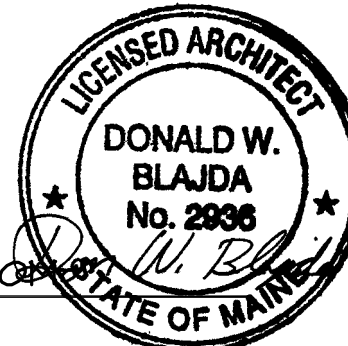

DATE: 02-12-13  
SCALE: SEE PLAN  
DRAWN BY: KPH  
A7  
SHEET:

PROJECT:  
**COMMERCIAL & MAPLE STREET  
MIXED USE DEVELOPMENT**  
PORTLAND, ME

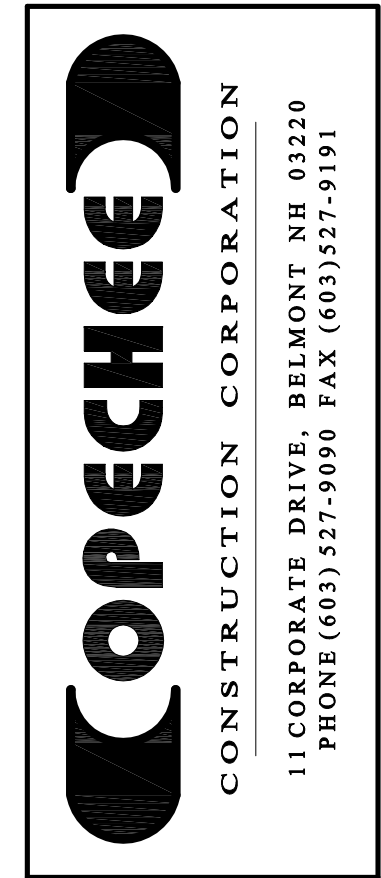

DATE	REVISION DESCRIPTION	BY