


QUALITY DESIGN POOLS

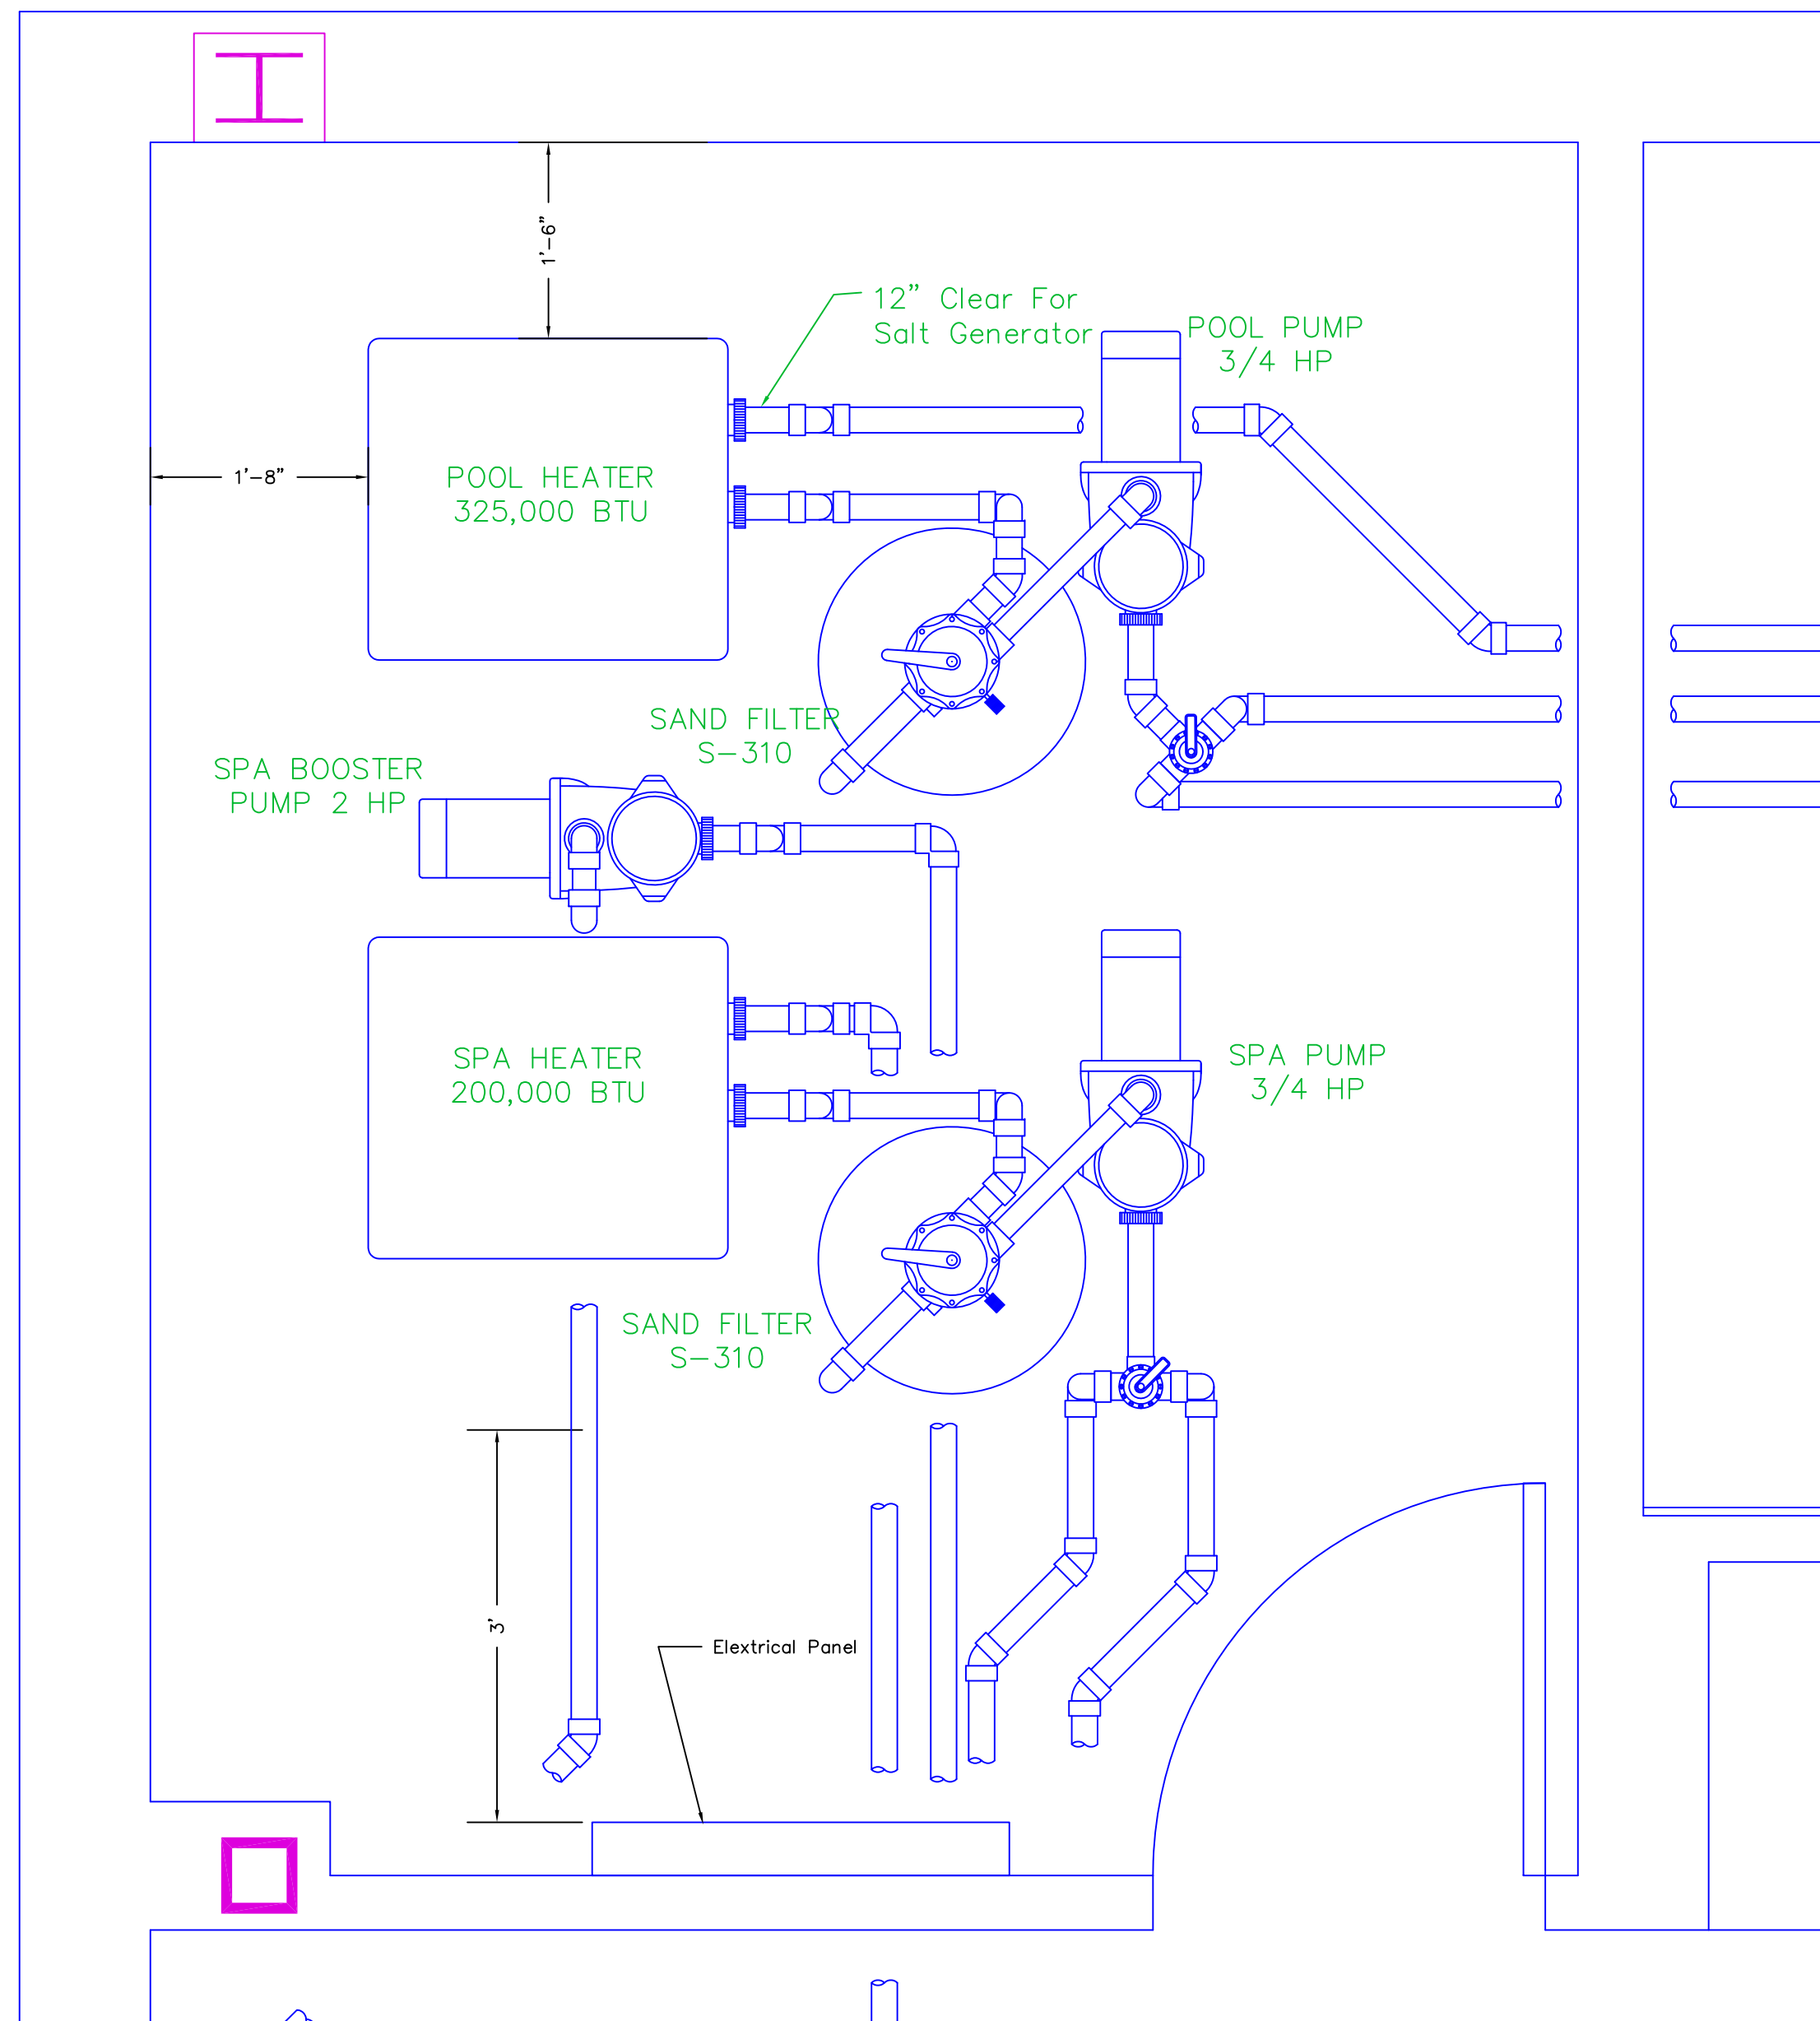

OPECHEE CONSTRUCTION
11 CORPORATE DRIVE, BELMONT NH 03220
MAPLE STREET DEVELOPMENT
PORTLAND ME

Mechanical Plan
SCALE 1/2" = None

QUALITY DESIGN
SWIMMING POOLS

13 COLUMBIA DRIVE AMHERST NH 03031
603-880-4888 SALES 603-880-4888 FAX