




2 PUBLIC SPACE PLAN
A1.2 1/4" = 1'-0"

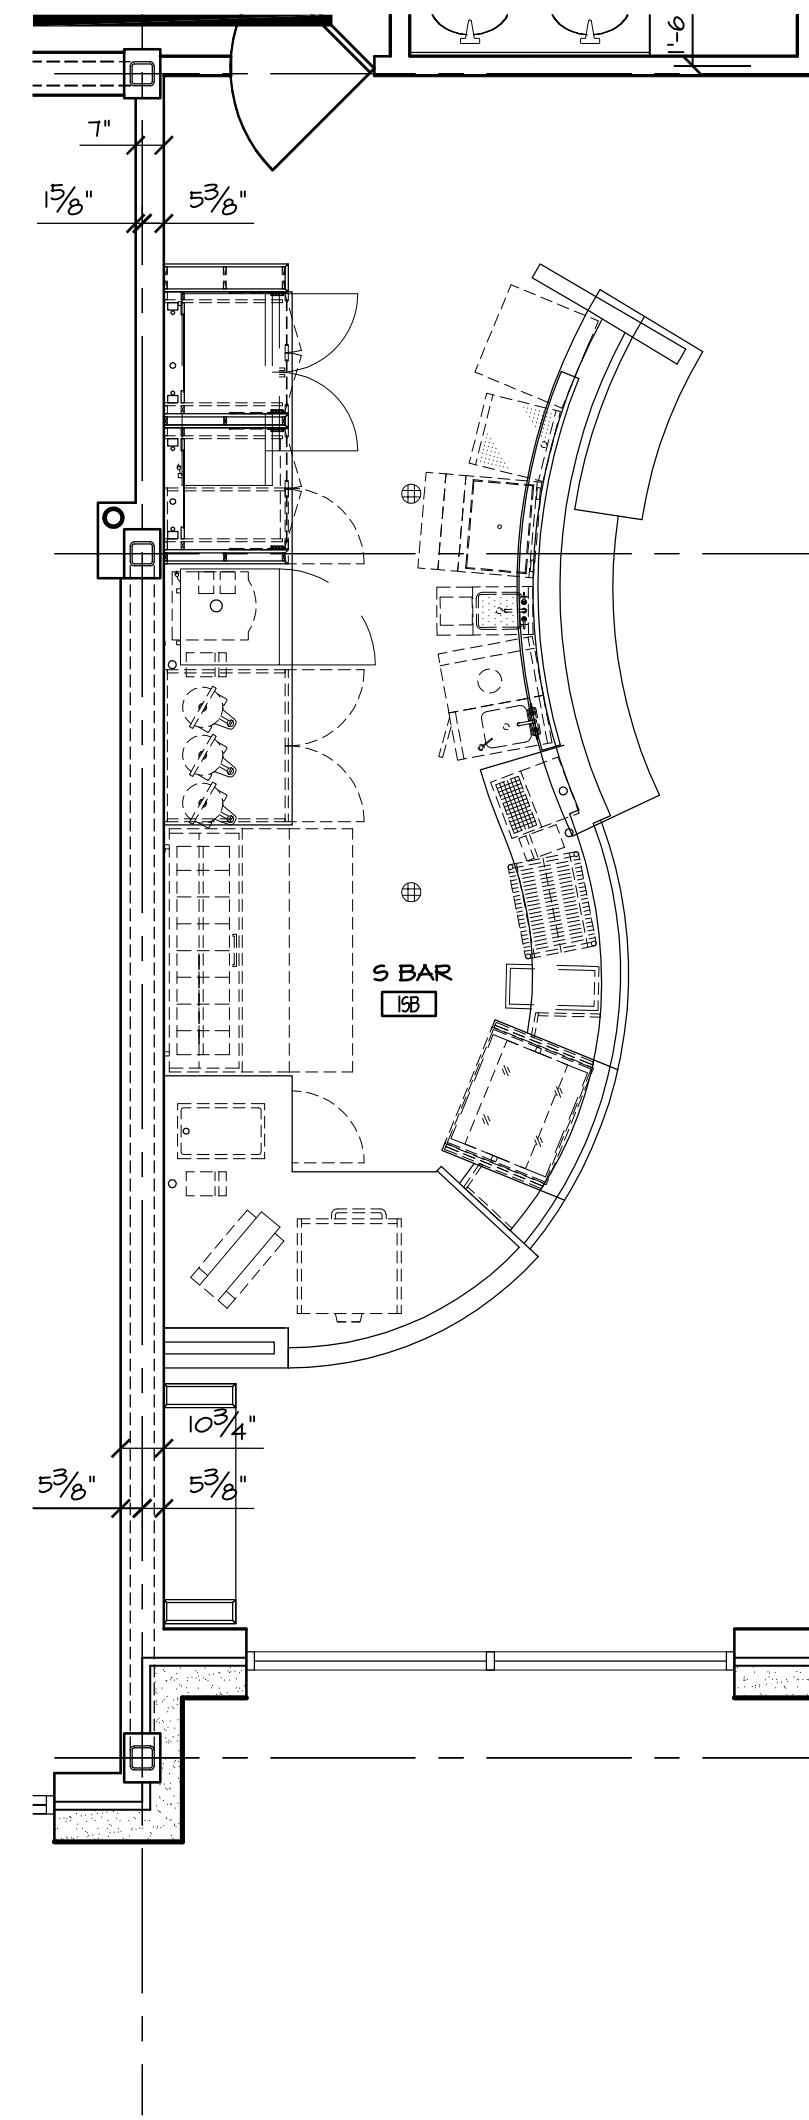


5 BAR
[58]

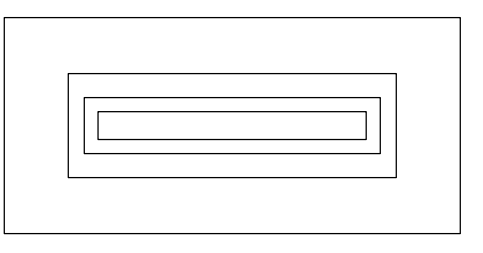

CAFE/
DINING
[5A]

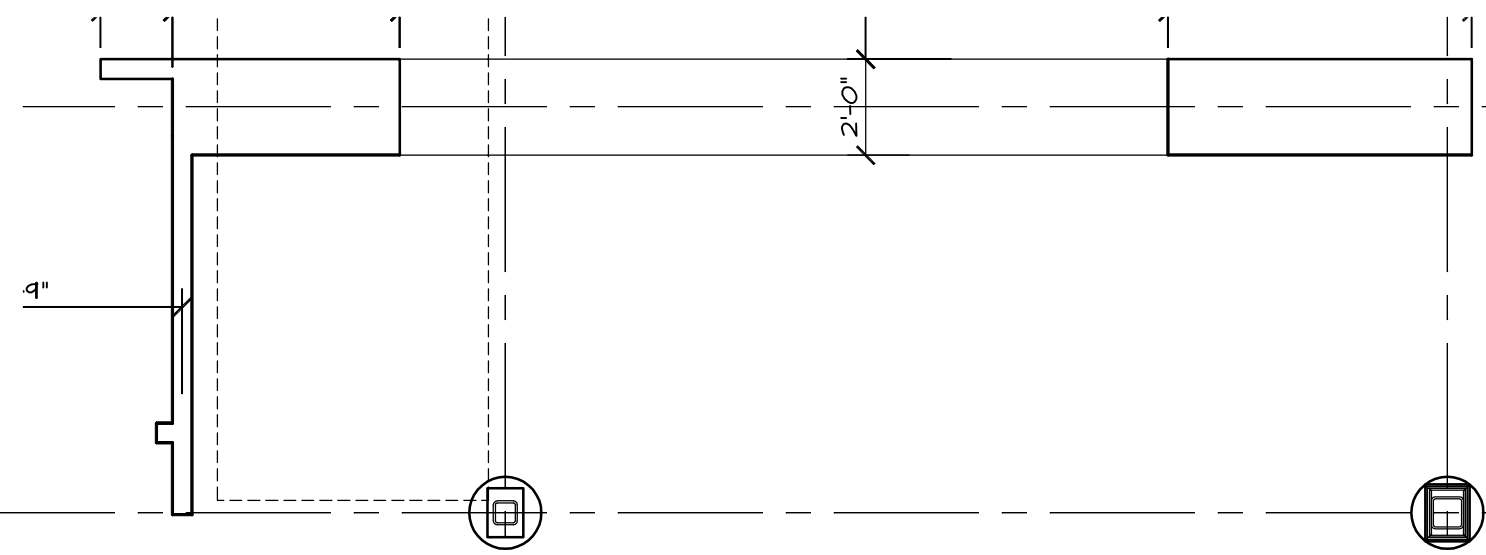

MEDIA
PODS
[5A]

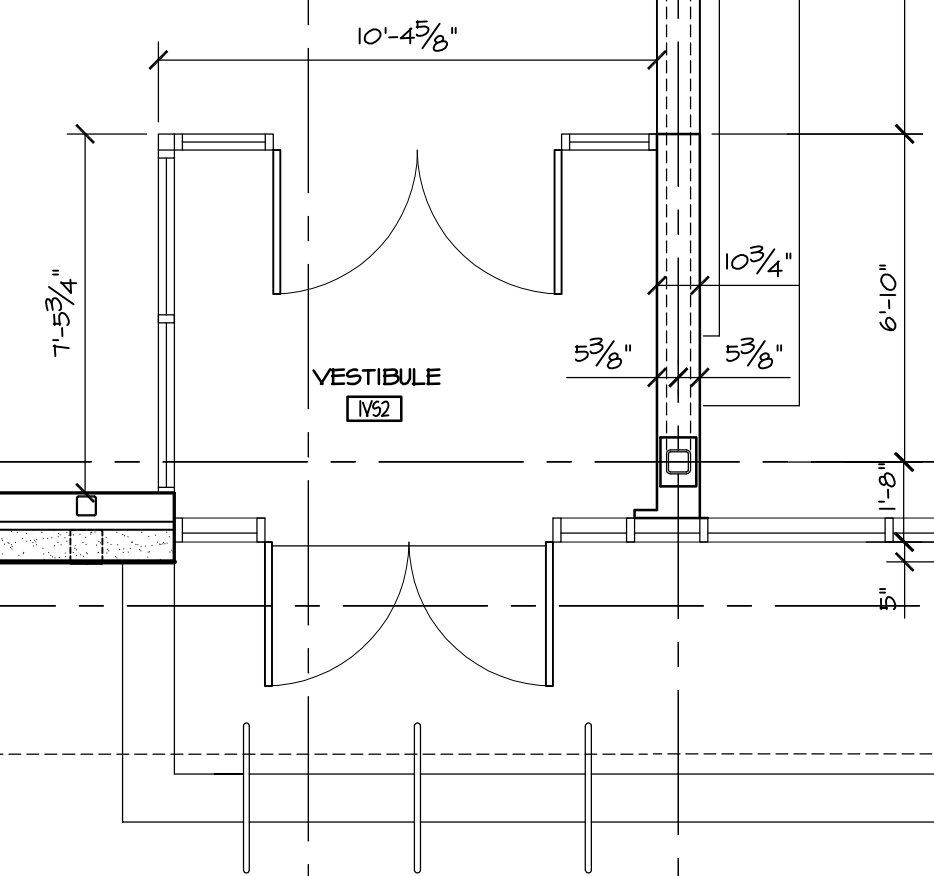

VESTIBULE
[152]

1 PUBLIC SPACE PLAN
A1.2 1/4" = 1'-0"



MAIN LOBBY
[18]

LOCAL
LIBRARY

14'-8 7/8"
WALL TO 6' AFF

10'-4 3/8"

1'-3 3/4"

10'-3/4"

6'-10"

5'-3/8"

5'-3/8"

5"


11'-8"

DATE	REVISION	SCHEDULE	DESCRIPTION

COPECEE
CONSTRUCTION CORPORATION
11 CORPORATE DRIVE, BELMONT, NH 03220
PHONE (603) 527-9090 FAX (603) 527-9191

**PUBLIC SPACE
PLAN & DETAILS**

PROJECT:
**COMMERCIAL & MAPLE STREET
MIXED USE DEVELOPMENT**
PORTLAND, ME

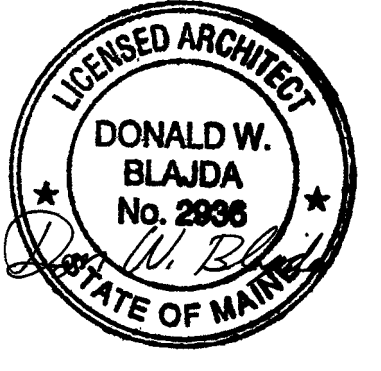

DATE: 05-09-13
SCALE: SEE PLAN
DRAWN BY: KPH

A1.2
SHEET: