




14 PLAN DETAIL
A7 1" = 1'-0"

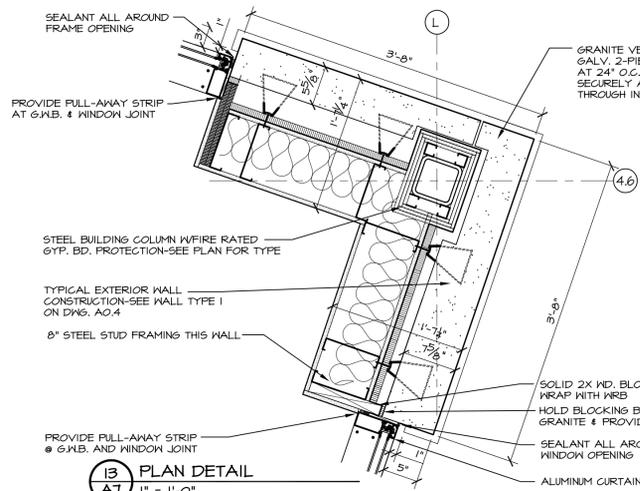


13 PLAN DETAIL
A7 1" = 1'-0"

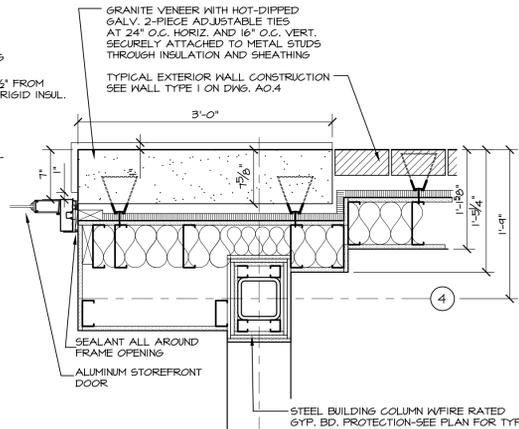


10 PLAN DETAIL
A7 1" = 1'-0"

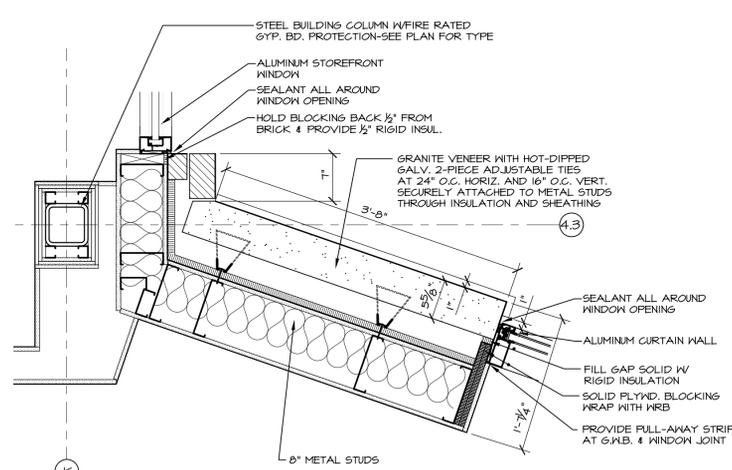


9 PLAN DETAIL
A7 1" = 1'-0"

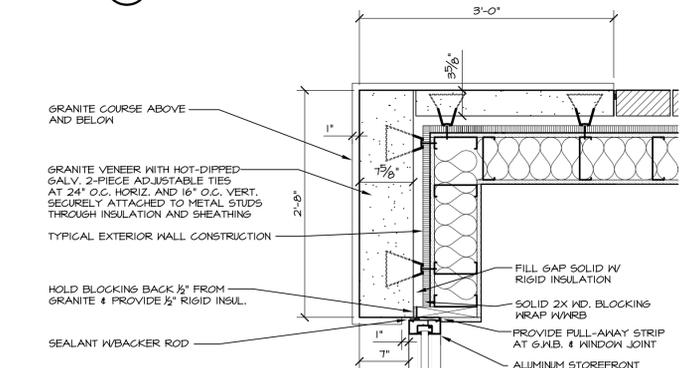


12 PLAN DETAIL
A7 1" = 1'-0"

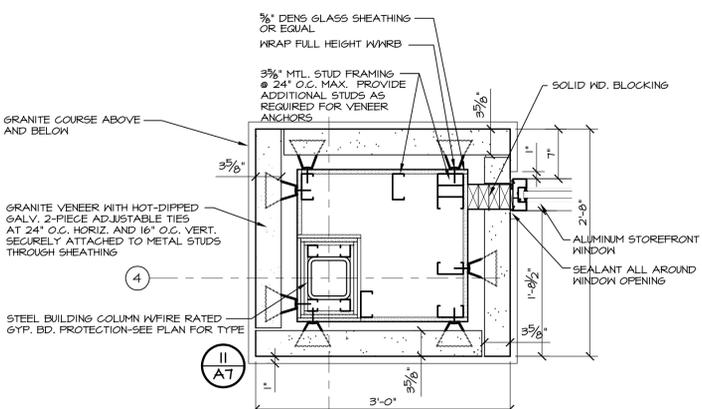


11 PLAN DETAIL
A7 1" = 1'-0"

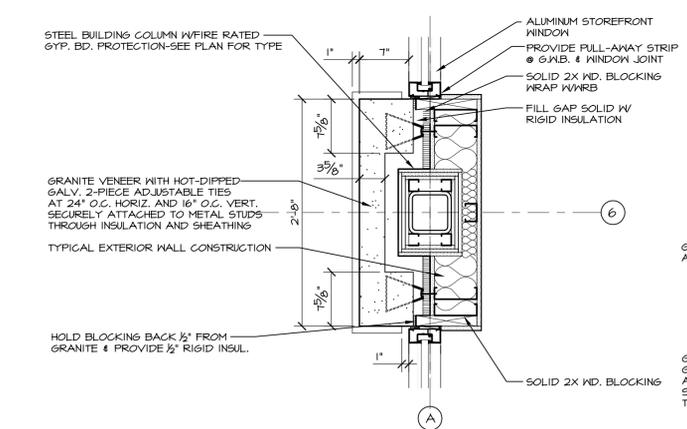


8 PLAN DETAIL
A7 1" = 1'-0"

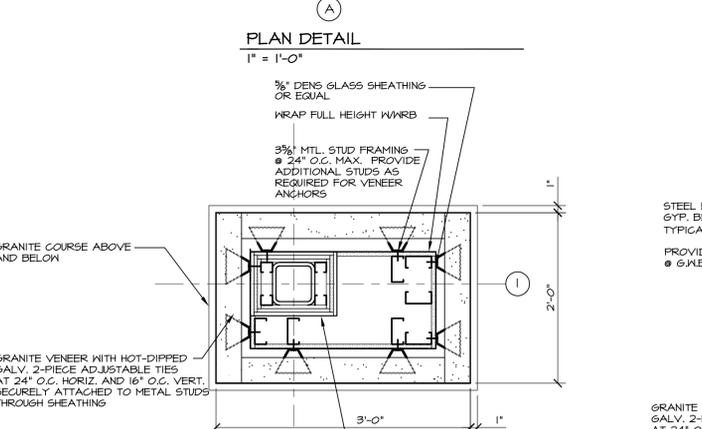


7 PLAN DETAIL
A7 1" = 1'-0"

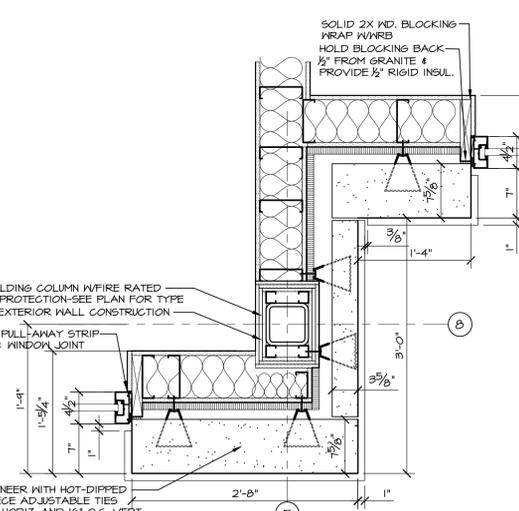


6 PLAN DETAIL
A7 1" = 1'-0"

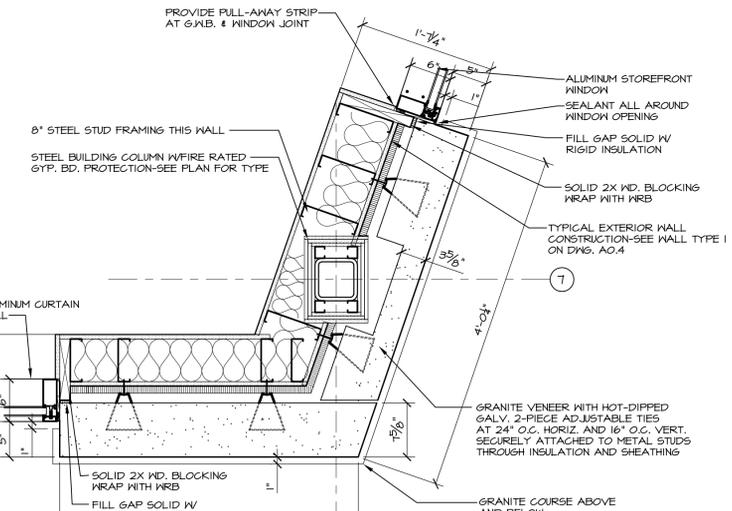


5 PLAN DETAIL
A7 1" = 1'-0"

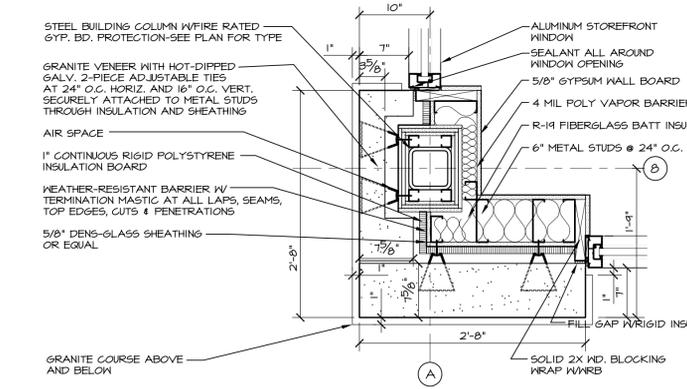


4 PLAN DETAIL
A7 1" = 1'-0"

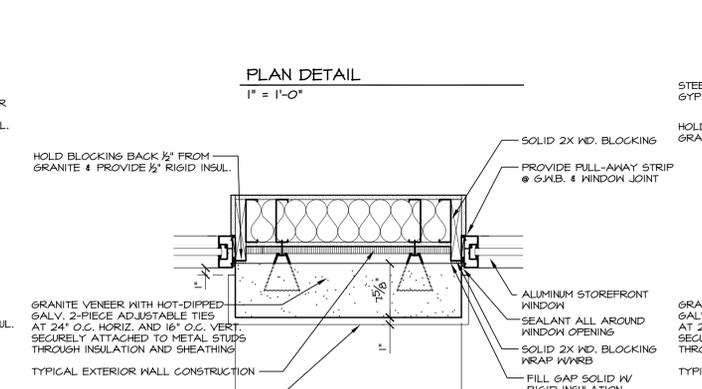

3 PLAN DETAIL
A7 1" = 1'-0"

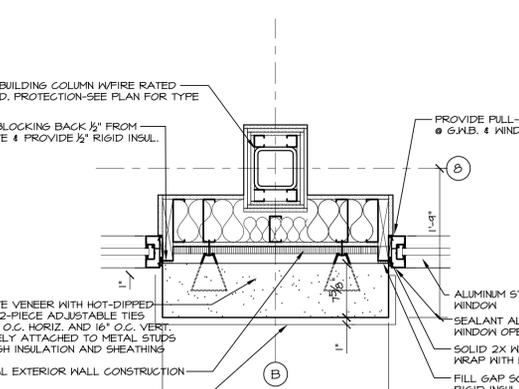

2 PLAN DETAIL
A7 1" = 1'-0"

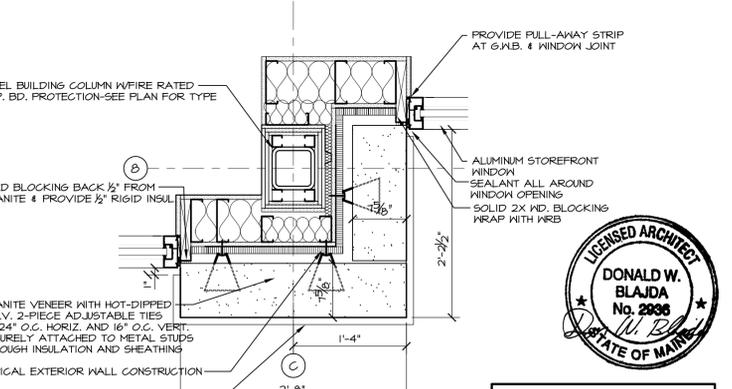

1 PLAN DETAIL
A7 1" = 1'-0"

PROVIDE ADDITIONAL METAL STUDS IN WALL CONSTRUCTION AS REQUIRED FOR MASONRY ANCHORS.



REVISION	SCHEDULE	DESCRIPTION
05-15-13	BY	ADDED WOOD BLOCKING AT ALL WINDOW/DOOR OPENING JAMBES.
05-20-13	DATE	ADDED MASONRY TIES AT GRANITE.
06-03-13	DATE	ADDED DTLS. 13414. REVISED ALL JAMB DETAILS.

COPECHEE
CONSTRUCTION CORPORATION
11 CORPORATE DRIVE, BELMONT, NH 03220
PHONE (603) 527-9050 FAX (603) 527-9191

PLAN DETAILS

PROJECT: COMMERCIAL & MAPLE STREET MIXED USE DEVELOPMENT PORTLAND, ME

DATE: 05-09-13
SCALE: SEE PLAN
DRAWN BY: KPH

SHEET: A7

© COPYRIGHT 2012 BY O.C.C.