



21 GUESTROOM BATH ELEVATION A8.2 1/4" = 1'-0"
 21 GUESTROOM BATH ELEVATION A8.2 1/4" = 1'-0"
 21 GUESTROOM BATH ELEVATION A8.2 1/4" = 1'-0"
 21 GUESTROOM BATH ELEVATION A8.2 1/4" = 1'-0"

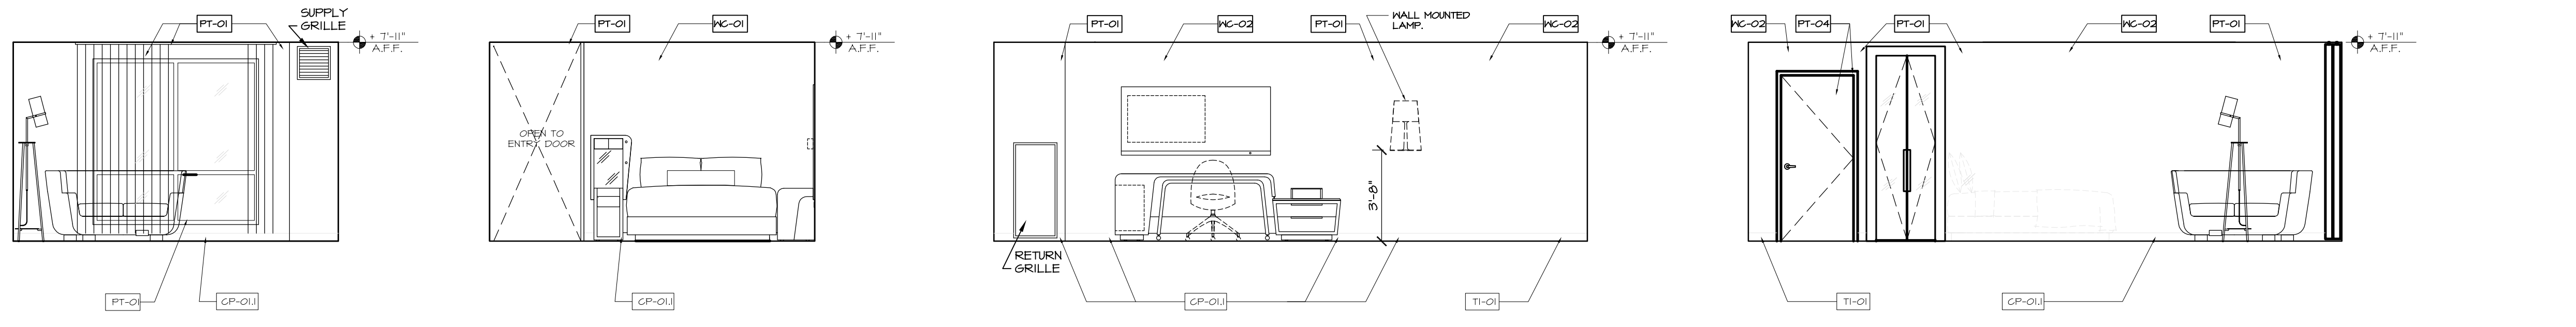

21 KING UNIT ELEVATION A8.2 1/4" = 1'-0"
 21 KING UNIT ELEVATION A8.2 1/4" = 1'-0"
 21 KING UNIT ELEVATION A8.2 1/4" = 1'-0"
 21 KING UNIT ELEVATION A8.2 1/4" = 1'-0"

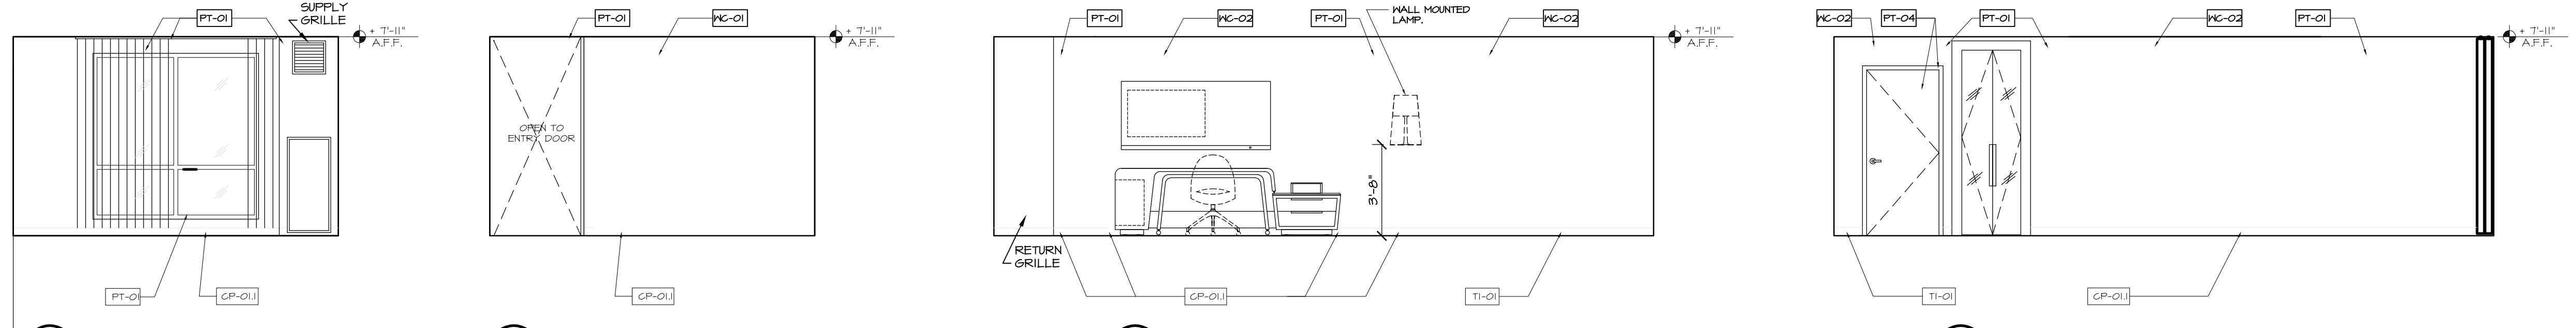

21 QUEEN UNIT ELEVATION A8.2 1/4" = 1'-0"
 21 QUEEN UNIT ELEVATION A8.2 1/4" = 1'-0"
 21 QUEEN UNIT ELEVATION A8.2 1/4" = 1'-0"
 21 QUEEN UNIT ELEVATION A8.2 1/4" = 1'-0"

REVISION SCHEDULE	BY
REVISION DESCRIPTION	
DATE	

LOPECHEE
 CONSTRUCTION CORPORATION
 11 CORPORATE DRIVE, BELMONT NH 03220
 PHONE (603) 527-9050 FAX (603) 527-9191

GUESTROOM ELEVATIONS

PROJECT:
**COMMERCIAL & MAPLE STREET
 MIXED USE DEVELOPMENT**
 PORTLAND, ME

DATE: 05-09-13
 SCALE: SEE PLAN
 DRAWN BY: KPH

A8.2
 SHEET:

