



Consultants


Revisions

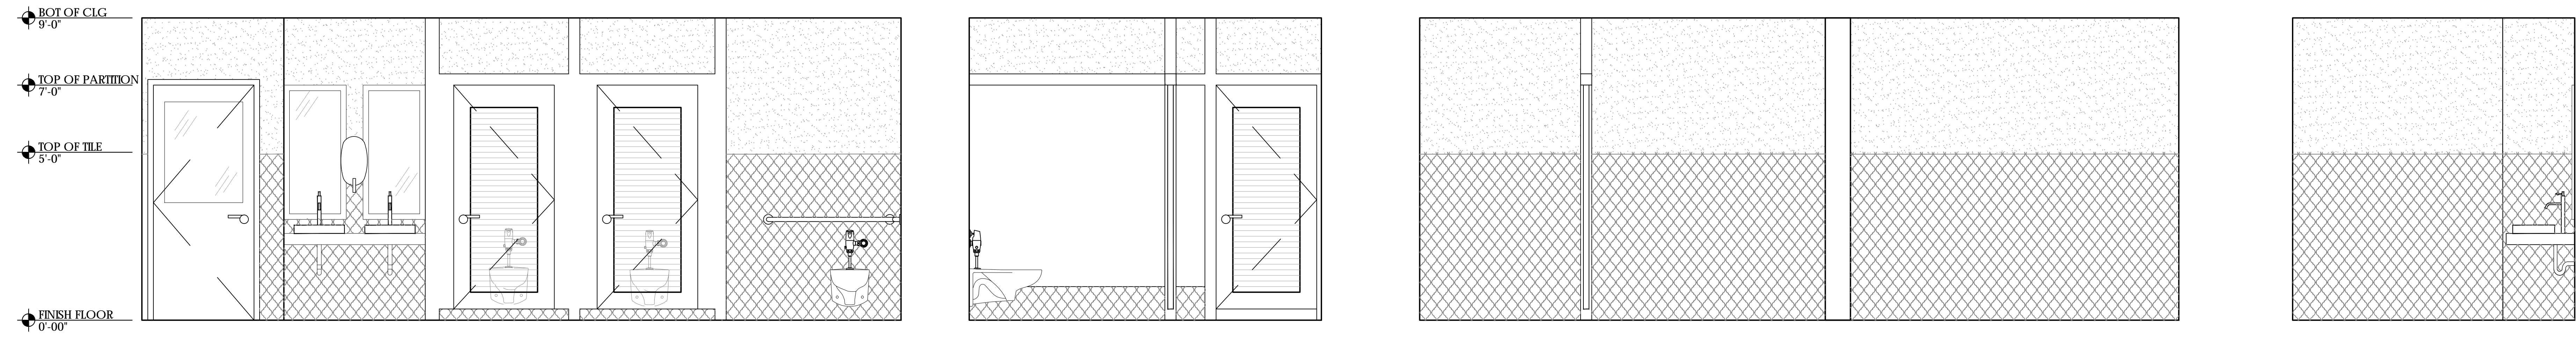


1 WOMENS BATHROOM ELEVATIONS
Scale: 1/2"=1'-0"
0 6" 1' 2' 3'
1/2" = 1'-0"

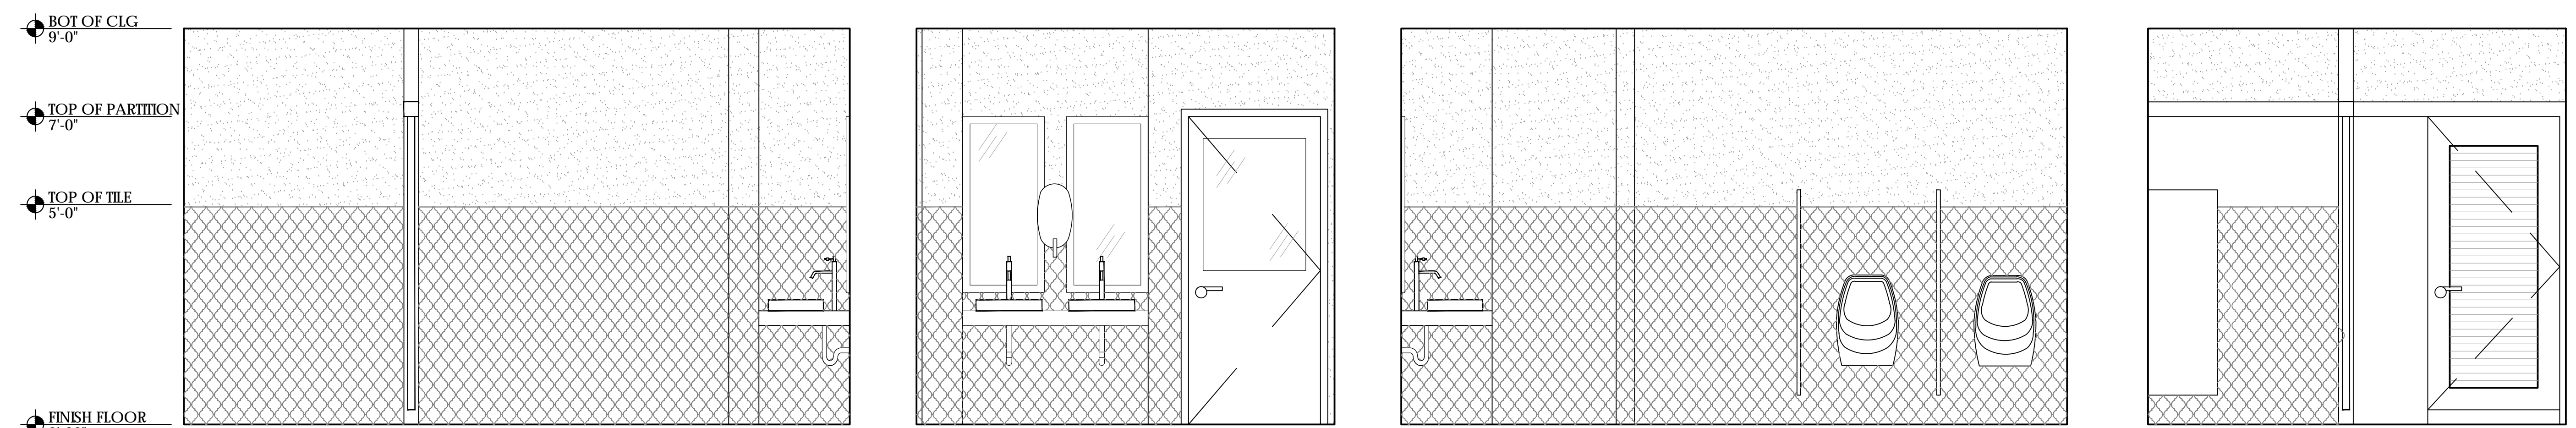


2 MENS BATHROOM ELEVATIONS
Scale: 1/2"=1'-0"
0 6" 1' 2' 3'
1/2" = 1'-0"

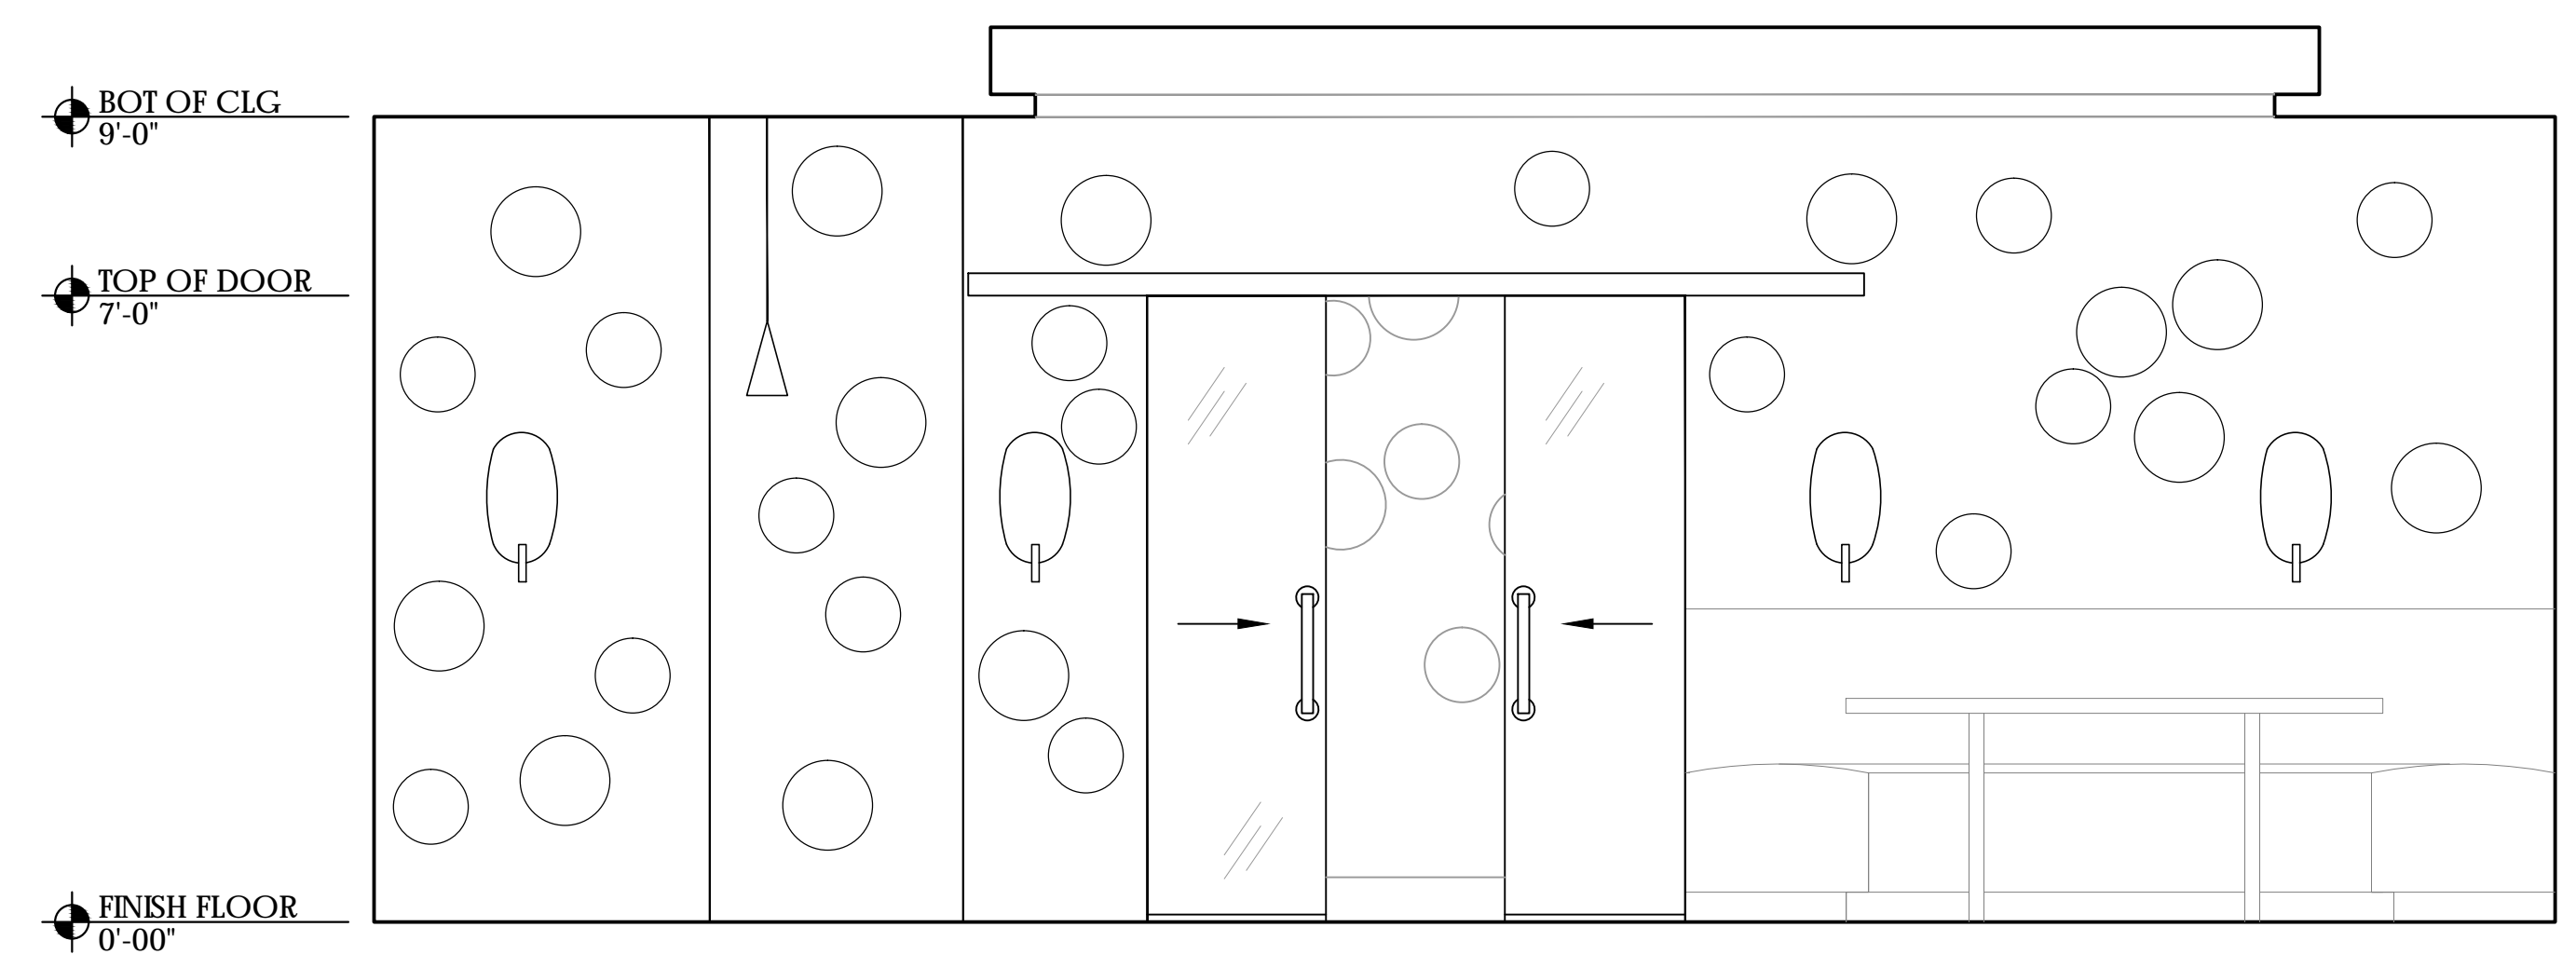


3 PRIVATE ROOM ENTRY ELEVATION
Scale: 1/2"=1'-0"
0 6" 1' 2' 3'
1/2" = 1'-0"

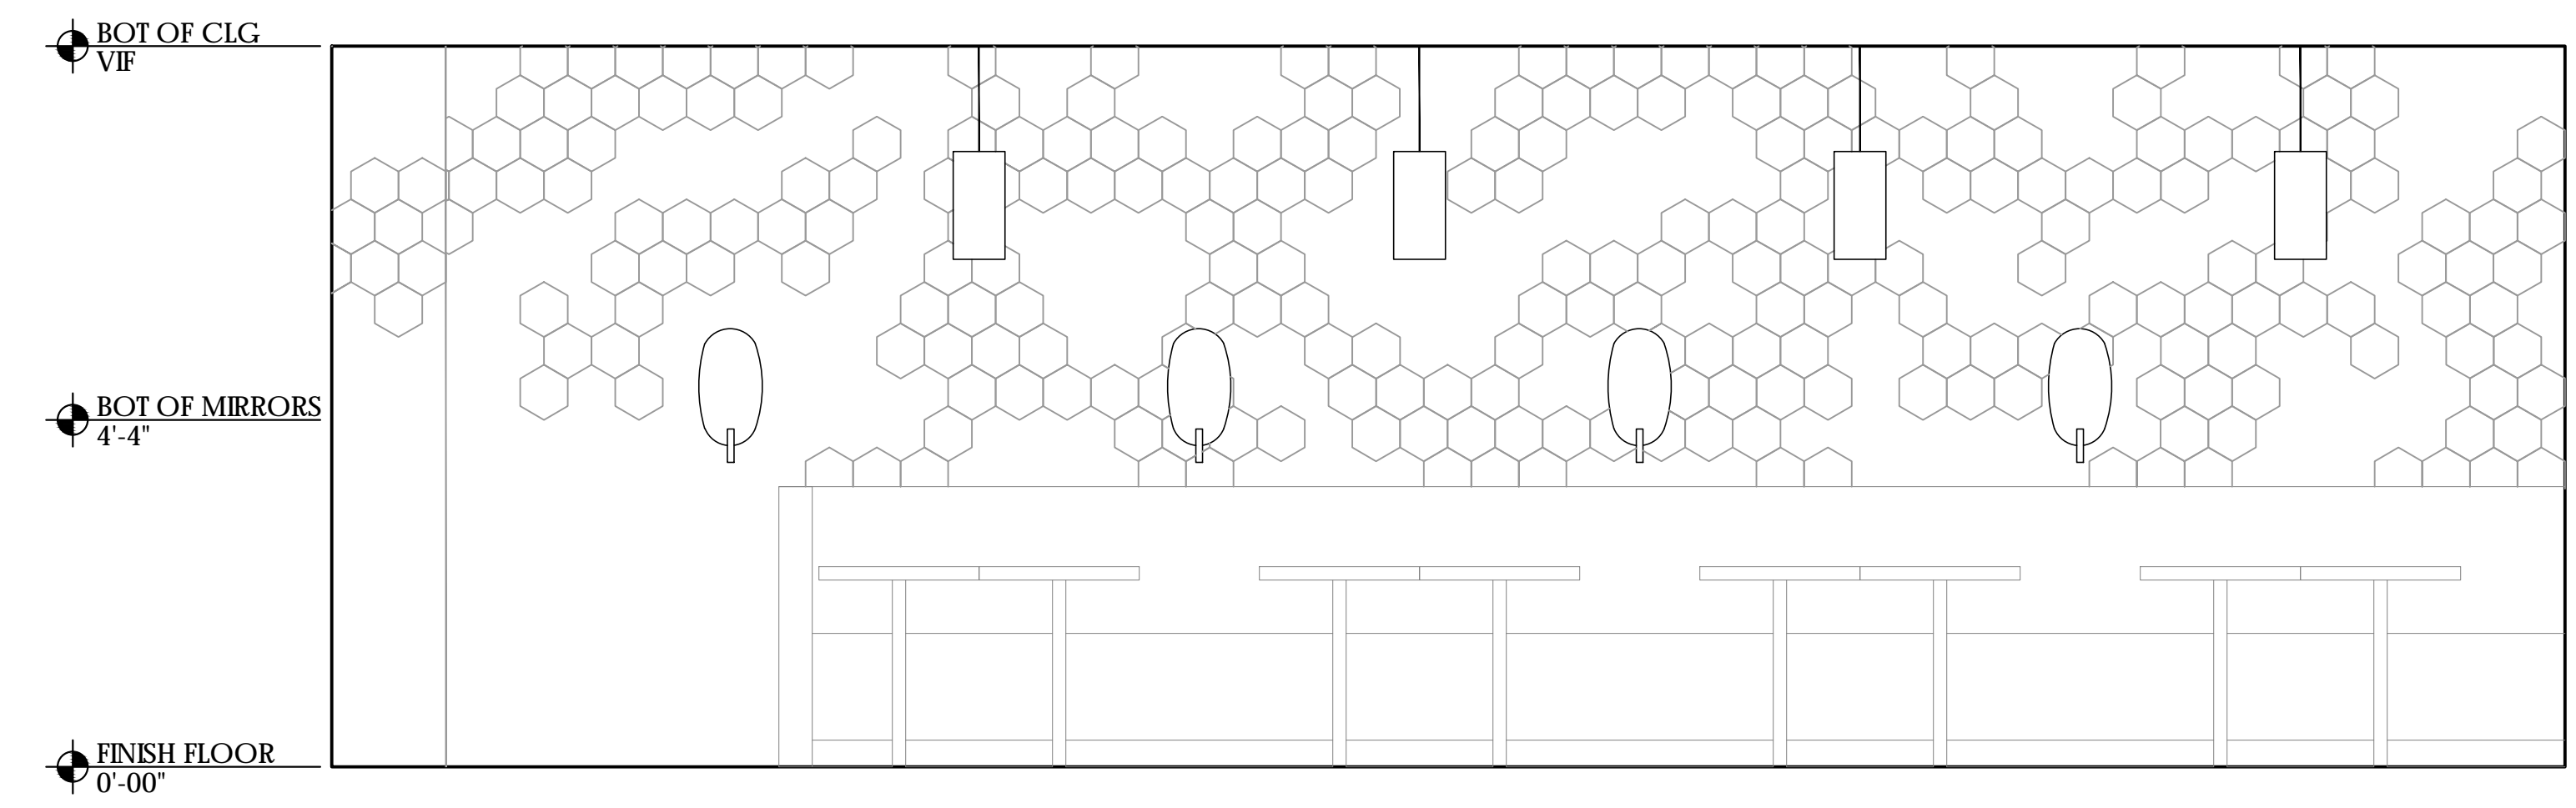


4 PRIVATE ROOM BACK WALL ELEVATION
Scale: 1/2"=1'-0"
0 6" 1' 2' 3'
1/2" = 1'-0"

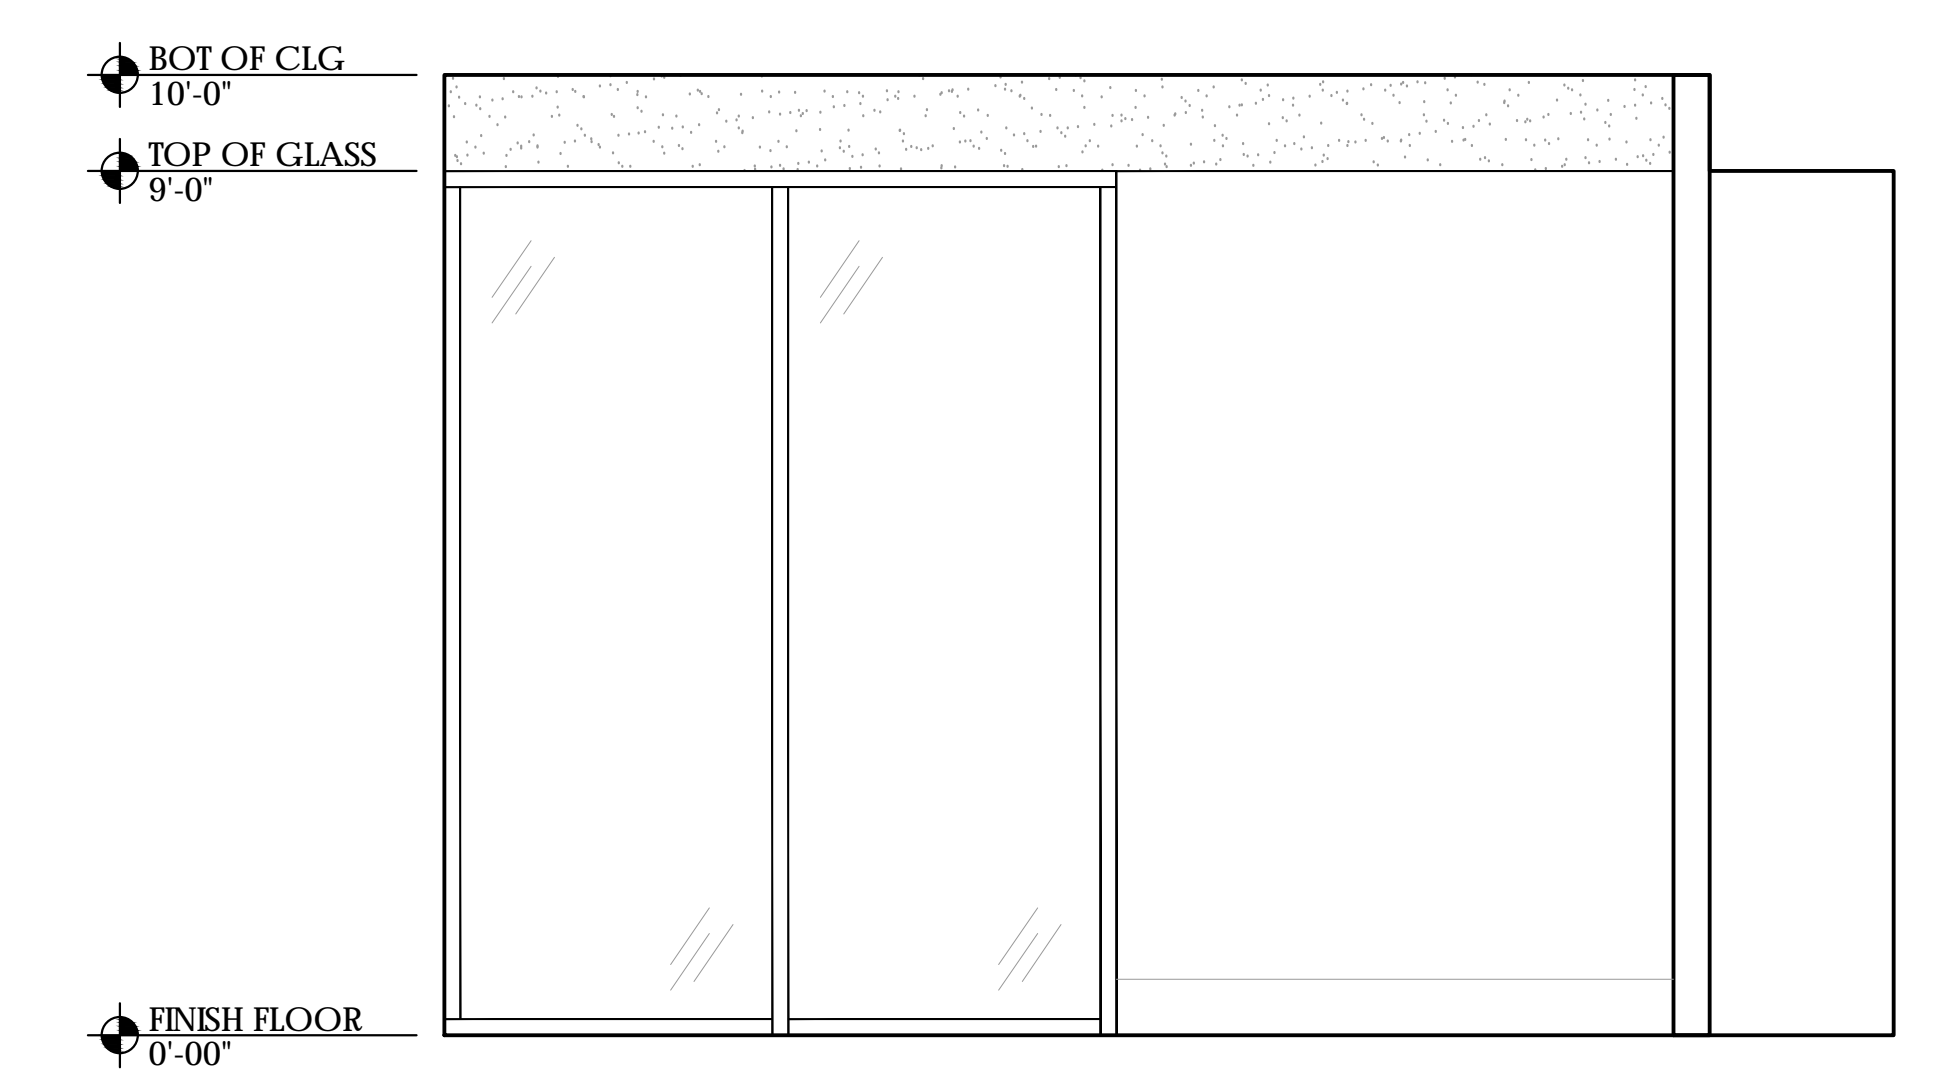

5 ENTRY SIDE GLASS WALL ELEVATION
Scale: 1/2"=1'-0"
0 6" 1' 2' 3'
1/2" = 1'-0"

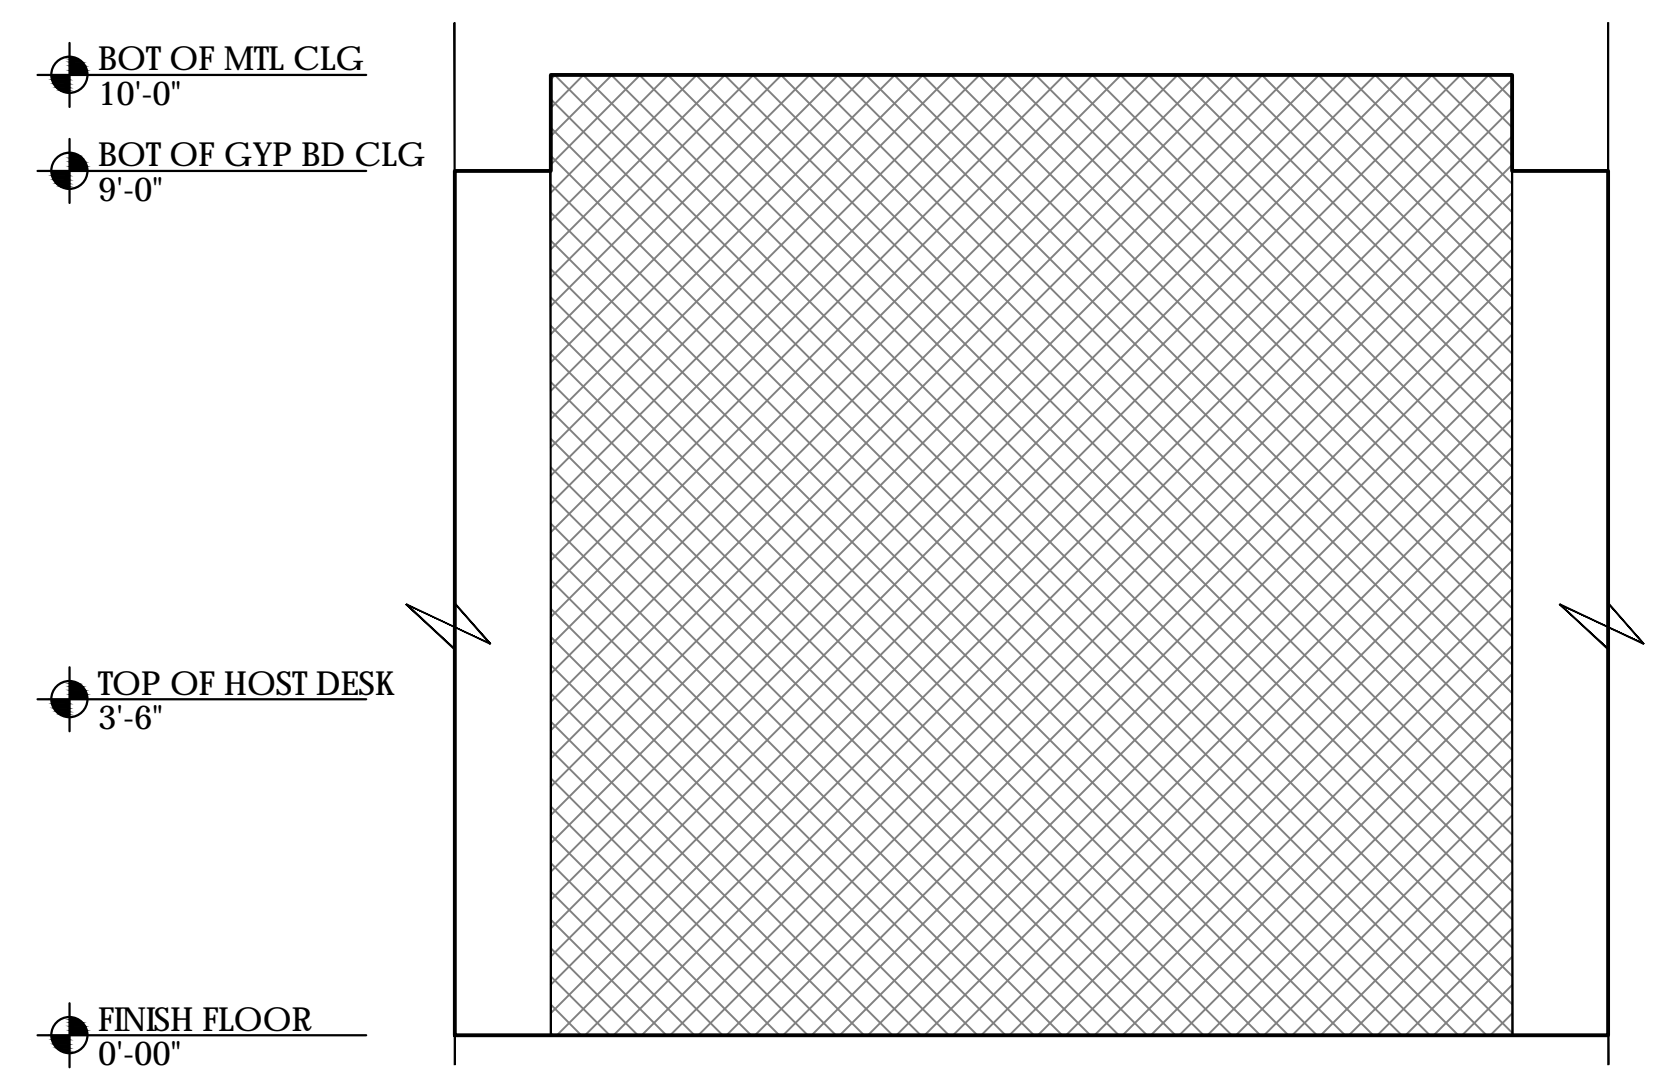


6 HOST DESK ELEVATION
Scale: 1/2"=1'-0"
0 6" 1' 2' 3'
1/2" = 1'-0"

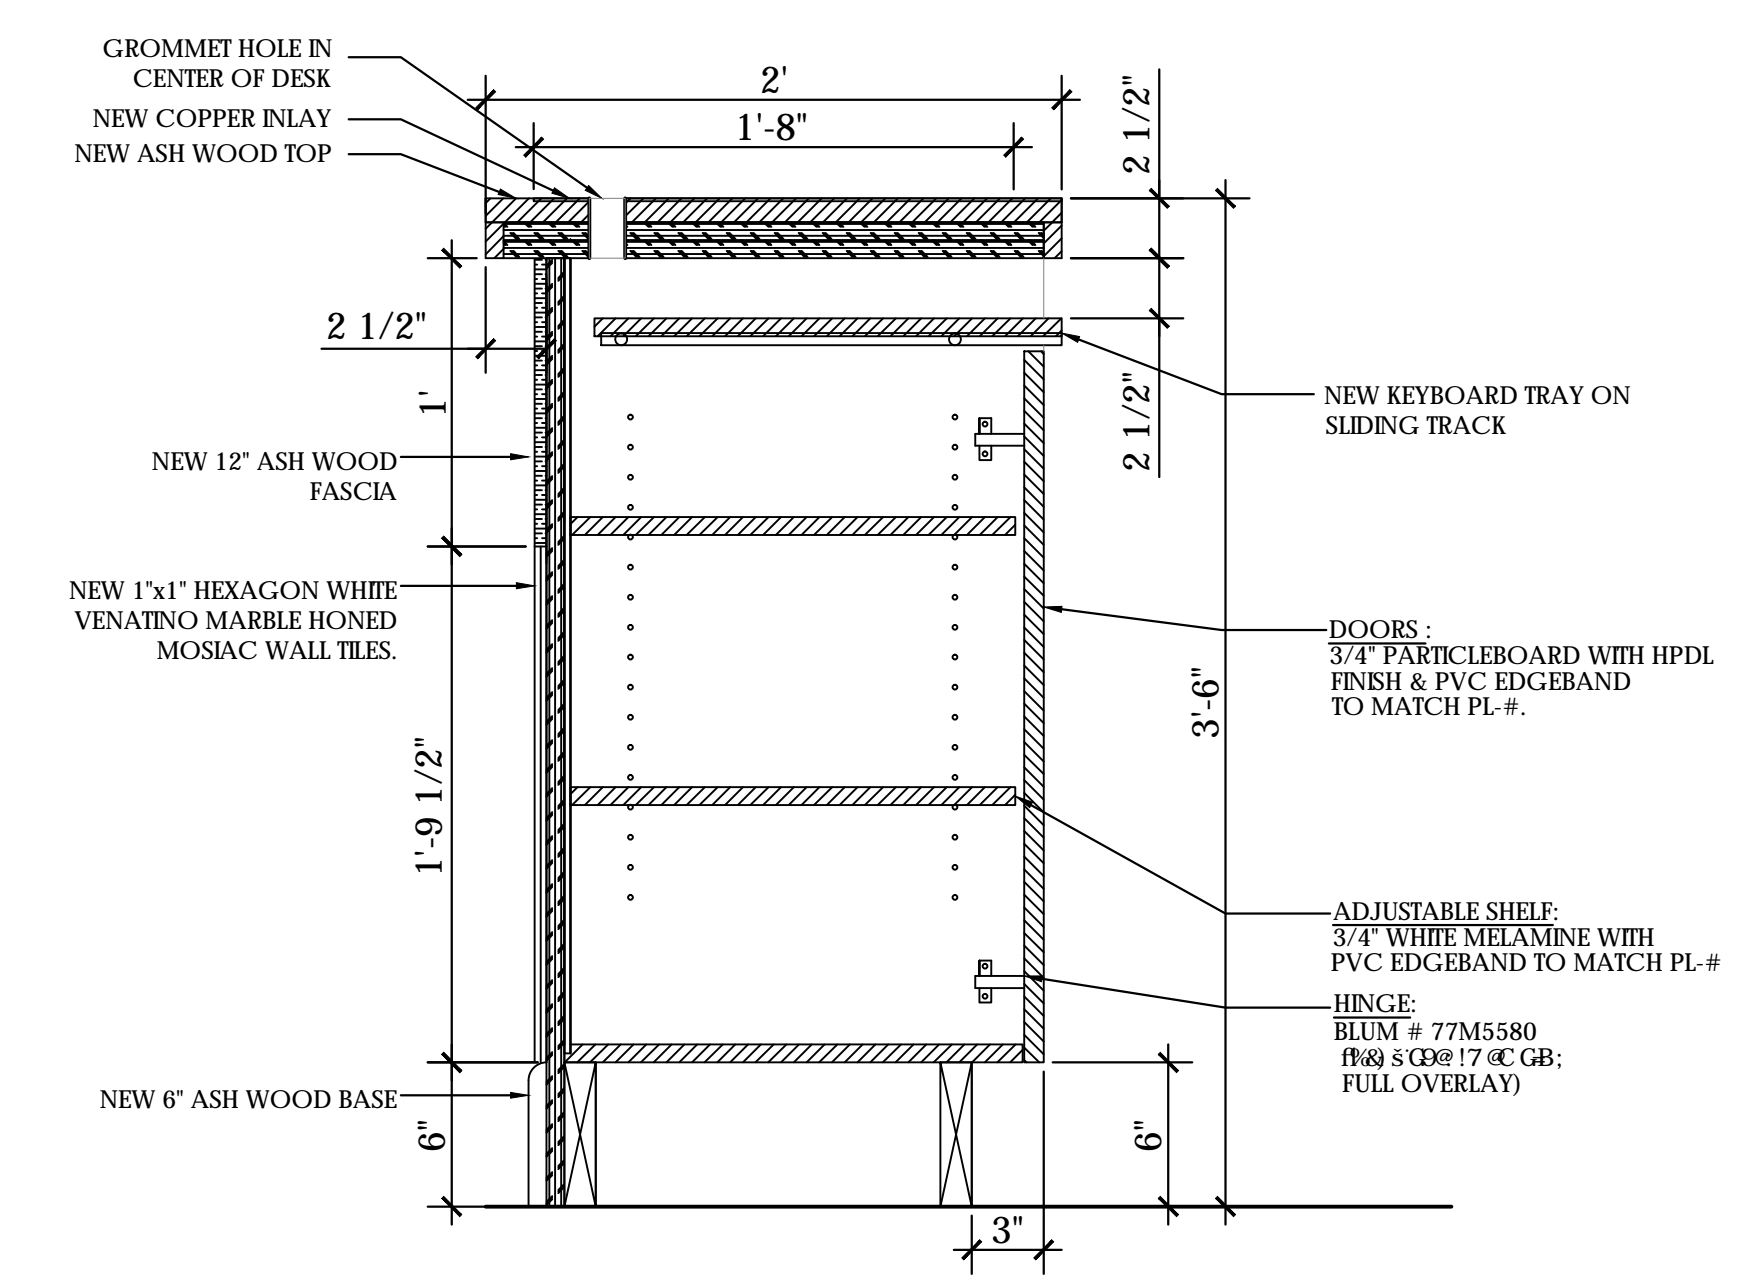

7 HOST DESK SECTION DETAIL
Scale: 1 1/2"=1'-0"
0 3' 6" 1'-0" 1'-6"
1 1/2" = 1'-0"

TIQA
311 Commercial Street
Portland, Maine

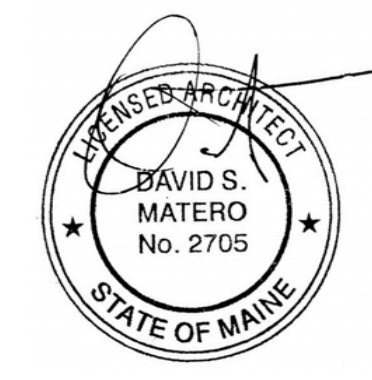

Job Number: 14.000
Date: 09.30.14
Scale: As Noted

Drawing Title:
Bathroom and Private Room Elevations

A.5
Issued for Permit