


A1 INTERIOR ELEVATIONS
1/2" = 1'-0"

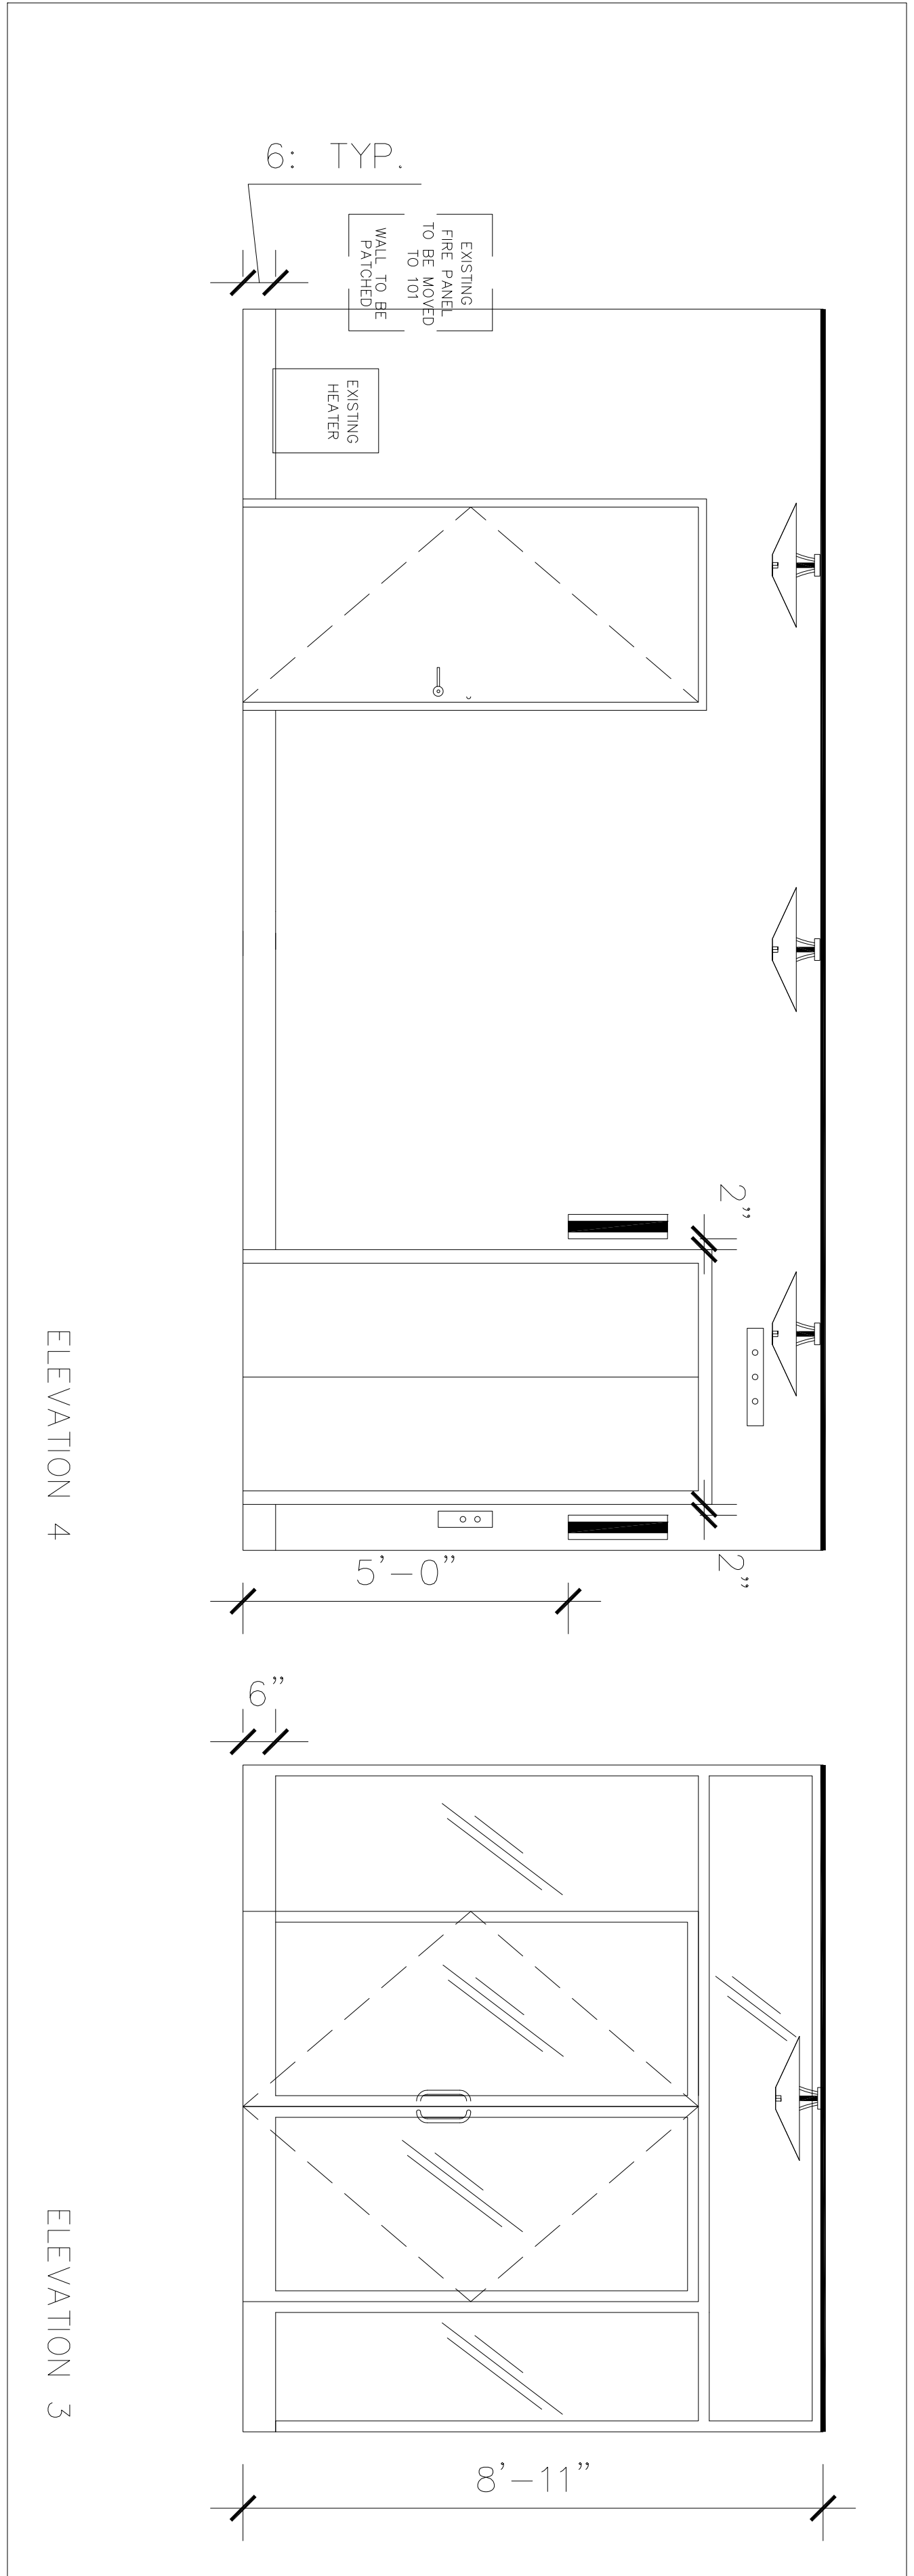

B1 INTERIOR ELEVATIONS
1/2" = 1'-0"

 <p>165 SPURWINK RD. SCARBOROUGH, ME P: (207) 408-5950</p>	<p>TITLE</p> <p>1ST FLOOR ELEVATIONS</p>		<p>MARINE TRADE CENTER 2 PORTLAND FISH PIER PORTLAND, ME</p>	 <p>PROJECT NORTH</p>	<table border="1"> <thead> <tr> <th>NO</th> <th>DATE</th> <th>REVISIONS</th> </tr> </thead> <tbody> <tr><td> </td><td> </td><td> </td></tr> <tr><td> </td><td> </td><td> </td></tr> <tr><td> </td><td> </td><td> </td></tr> <tr><td> </td><td> </td><td> </td></tr> <tr><td> </td><td> </td><td> </td></tr> <tr><td> </td><td> </td><td> </td></tr> <tr><td> </td><td> </td><td> </td></tr> <tr><td> </td><td> </td><td> </td></tr> <tr><td> </td><td> </td><td> </td></tr> </tbody> </table>			NO	DATE	REVISIONS																											
	NO	DATE			REVISIONS																																
<p>DATE</p> <p>12/22/14</p>	<p>DRAWN BY</p> <p>JAT</p>	<p>CHECKED BY</p> <p>-</p>	<p>SCALE</p> <p>AS NOTED</p>																																		